
Suggested Plant Material List

KEY	QNTY	BOTANICAL NAME	COMMON NAME	HT/CAL	SPREAD	ROOT	DROUGHT TOLERANT	NATIVE	REMARKS
DECIDUO	US TREES	S	•						
ASA		Acer saccharinum	Silver Maple	70 mm		B.&B.	High	Yes	Full Form
BPA		Betula papyrifera	Paper Birch	70 mm		B.&B.	High	Yes	Full Form
CEH		Celtis occidentalis	Hackberry	70 mm		B.&B.	High	Yes	Full Form
LTP		Liriodendron tulipifera	Tulip Tree	70 mm	cream	B.&B.	High	Yes	Full Form
QMA		Quercus macrocarpa	Bur Oak	70 mm		B.&B.	High	Yes	Full Form
TAM		Tilia Americana	Basswood Linden	70 mm		B.&B.	High	Yes	Full Form
CONIFER	OUS TRE	ES							
JVC		Juniperus virginiana	Silver Maple	200 cm		B.&B.	High	Yes	Full Form
SPECIME	N DECIDU	JOUS SHRUBS							
ACB		Amelancier canadensis 'Ballerina'	Ballerina Serviceberry	200 cm		B.&B.	High	Yes	Multi Stem
CCA		Cercls canadensis 'Multi Stem'	Eastern Red Bud	200 cm	pink/pur	B.&B.	High	Yes	Multi Stem
CFL		Cornus florida	Flowering Dogwood-dwarf tree form	200 cm	white	B.&B.	High	Yes	Specimen
DECIDUO	US SHRU	BS							
ARM		Aronia melanocarpa	Black Chokeberry	60 cm		C.G.	High	Yes	Full Form
CEA		Ceanothus americanus	New Jersey Tea Shrub	60 cm		C.G.	High	Yes	Full Form
CNS		Cornus sericea	Red Osier Dogwood	80 cm		C.G.	High	Yes	Full Form
LDI		Diervilla Ionicera	Bush Honysuckle	60 cm		C.G.	High	Yes	Full Form
PFC		Potentilla fruiticosa	Native Shrubby Cinquefoil	60 cm		C.G.	High	Yes	Full Form
RHG		Rhus aromatica 'Gro-Low'	'Gro-Low' Fragrant Sumac	60 cm		C.G.	High	Yes	Full Form

KEY	QNTY	BOTANICAL NAME	COMMON NAME	HT/CAL	SPREAD	ROOT	DROUGHT TOLERANT	NATIVE	REMARKS
CONIFER	ROUS SHR	RUBS							
JCO		Juniperus communis	Common Juniper		70 cm	C.G.	High	Yes	Full Form
TAC		Taxus canadensis	Canadian Yew 'Ground Hemlock'		60 cm	C.G.	High	Yes	Full Form
ORNAME	ENTAL GR	ASSES							
AGN		Andropegen gerardii 'New Wave'	New Wave Big Bluestem			5 Gal.	High	Yes	Full Form - Native
PAV		Panicum virgatum	Switch Grass			2 Gal.	High	Yes	Full Form - Native
SCS		Schizachyrium scoparium	Little Bluestem			2 Gal.	High	Yes	Full Form - Native
ORNAME	ENTAL GR	ASSES							
AUU		Arctostaphylos uva—ursi	Bearberry			C.G.#1	High	Yes	Full Form
ACA		Anemone canadensis	Canada Anemone			C.G. #1	High	Yes	Full Form
ECH		Echinacea purpurea	Purple Cone Flower			C.G.#1	High	Yes	Full Form
RUH		Rudbeckia hirta	Native Black Eyed Susan			C.G.#1	High	Yes	Full Form
VES		Verbena stricta	Hoary vervain			C.G.#1	High	Yes	Full Form

COMMON NAME	HT/CAL	SPREAD	ROOT	DROUGHT TOLERANT	NATIVE	REMARKS
Common Juniper		70 cm	C.G.	High	Yes	Full Form
Canadian Yew 'Ground Hemlock'		60 cm	C.G.	High	Yes	Full Form
New Wave Big Bluestem			5 Gal.	High	Yes	Full Form - Native
Switch Grass			2 Gal.	High	Yes	Full Form - Native
Little Bluestem			2 Gal.	High	Yes	Full Form - Native
Bearberry			C.G.#1	High	Yes	Full Form
Canada Anemone			C.G. #1	High	Yes	Full Form
Purple Cone Flower			C.G.#1	High	Yes	Full Form
Native Black Eyed Susan	·		C.G.#1	High	Yes	Full Form
Hoary vervain			C.G.#1	High	Yes	Full Form

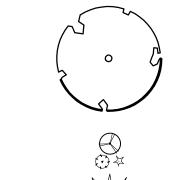

Legend

Deciduous Tree Proposed Shrubs

Proposed

& Perennials

Proposed Coniferous Tree


Proposed Curb/Toe Wall

Proposed Raised Planter -Refer to Plan for Height


Proposed Seatwall

Proposed Pergola

Proposed Bench

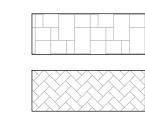



Prop. Unit

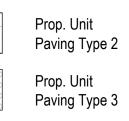



Prop. Unit

Paving Type 1

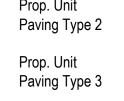

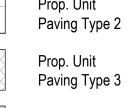

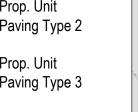

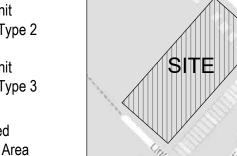

Key Map

Proposed Planted Area

Property Line

Underground Parking

1.2m ht. Metal Fence

Prop. Privacy Screen

by Architect

Prop. 1.8m ht.

Wood Fence

Prop. Ornamental






v v v v

V V V

Panchvati Supermarket

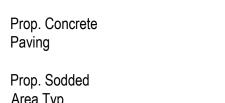

Area Typ.



Architect:


Municipality:

MARTON SMITH LANDSCAPE ARCHITECTS

170 The Donway W Suite 206.

Toronto, Ontario, Canada. M3C 2G3

tel. 416.492.9966 | email. info@msla.ca

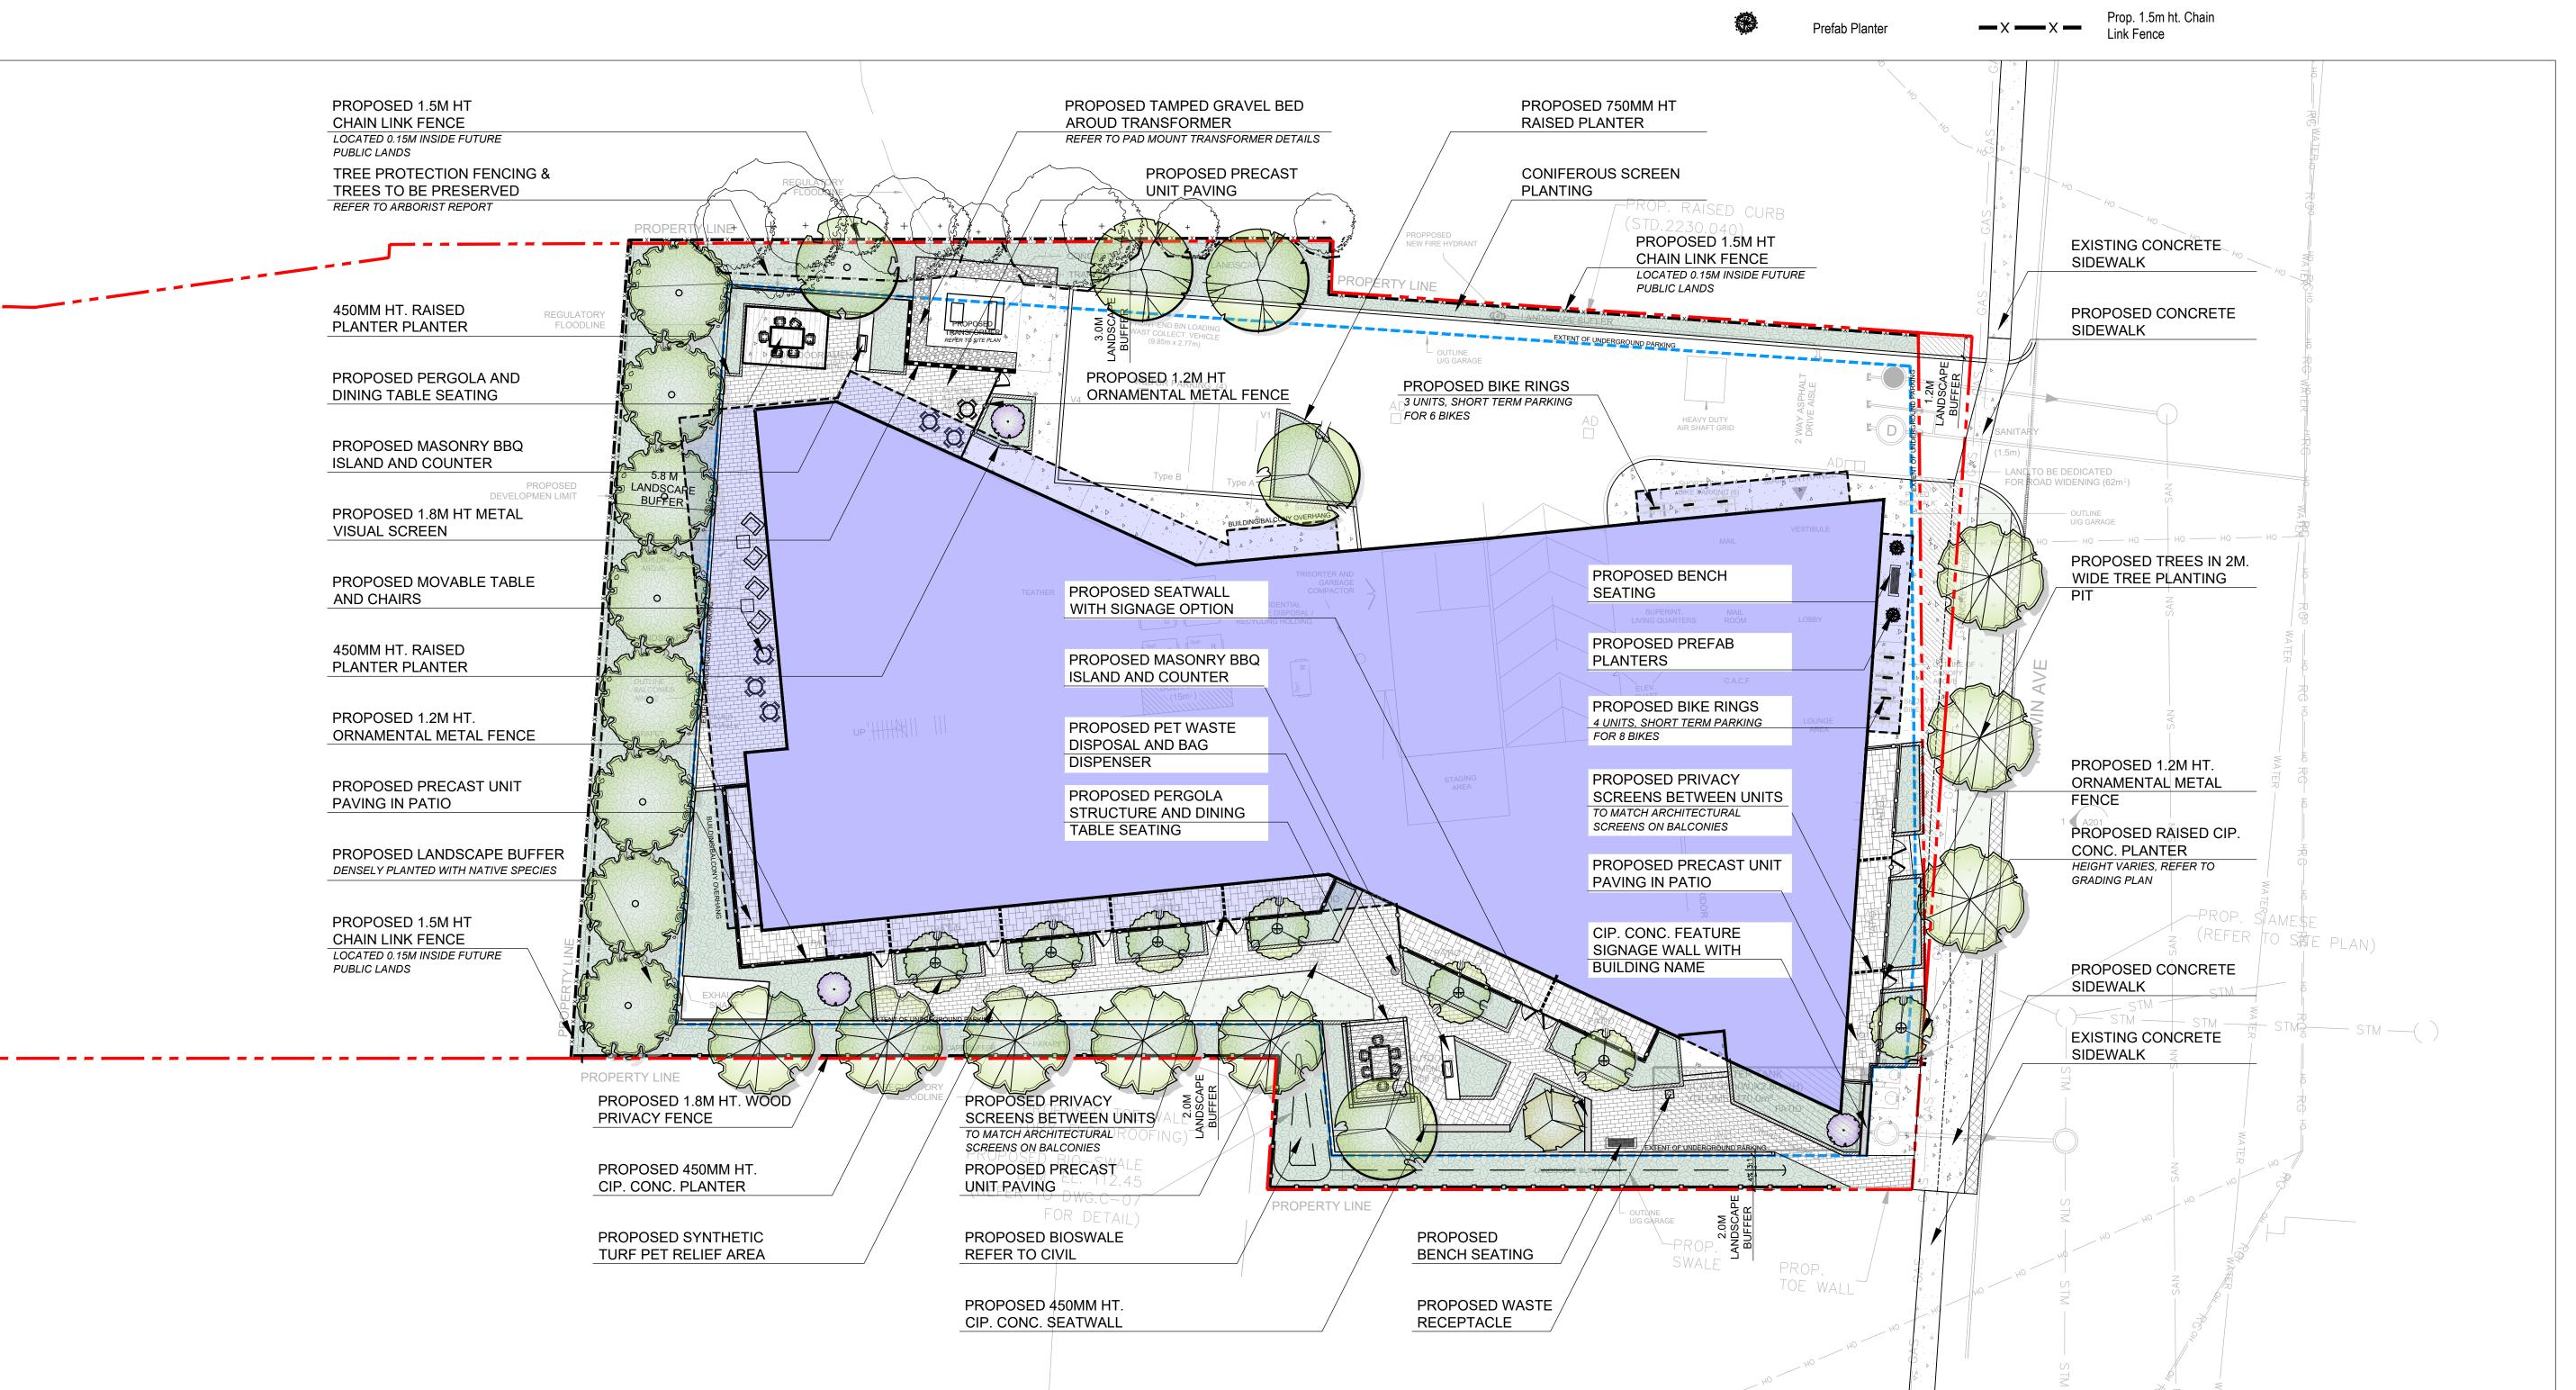

10 Issued for 3rd ZBA Submission 11/06/23 09 Issued for Coordination 08 Issued for Submission 07 Issued for Review 06 Issued for Coordination 05 Issued for Submission 04 Issued for Coordination 03 Issued for Coordination 02 Issued for Review 01 Issued for Review No. Revision Project: Proposed Residential Development 3016 Kirwin Ave. Mississauga, Ontario

Drawn By:

Drawing Title:

Project No.

08/14/23 12/22/22 10/11/22 06/13/22 03/19/21 03/09/21 02/26/21 02/19/21 01/28/21 Date **1:200** Date: **Jan. 2021** C.F. Checked By: L.M. Landscape **Concept Plan**

L1-01