


9 Level 7  
A-081 Scale: 1 : 500

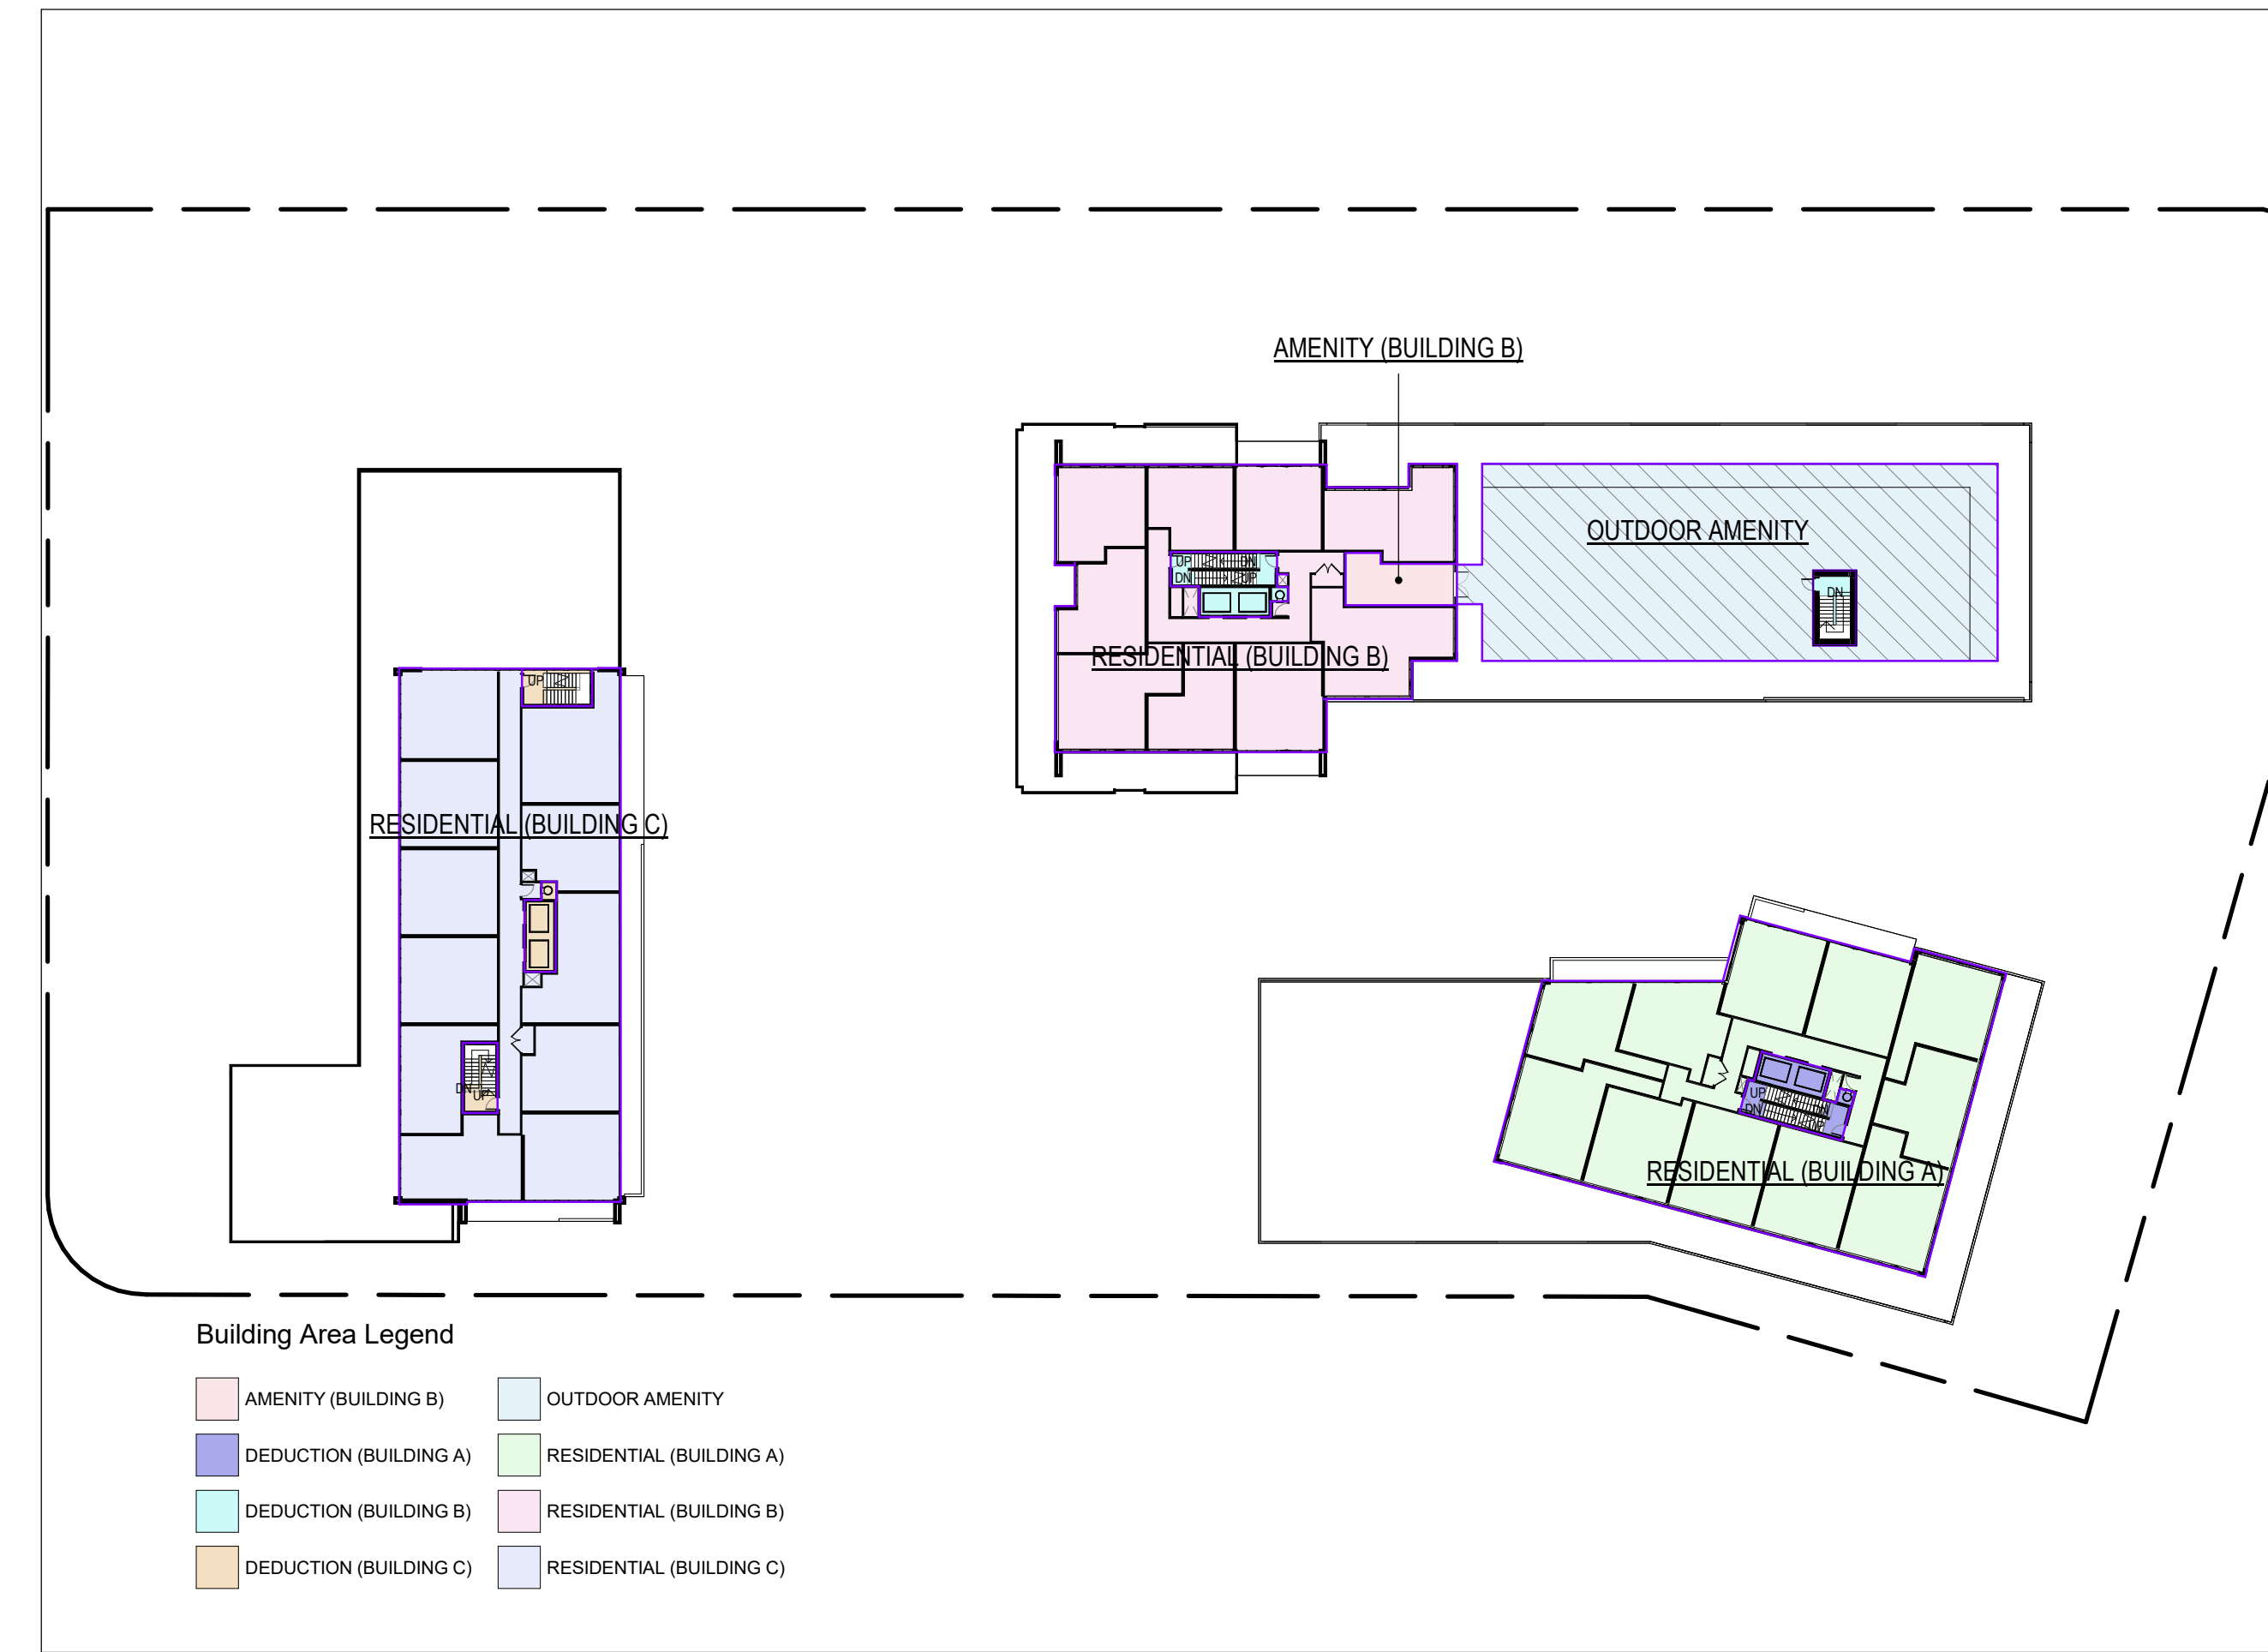


8 Level 6  
A-081 Scale: 1 : 500




7 Level 5  
A-081 Scale: 1 : 500




6 Level 4  
A-081 Scale: 1 : 500

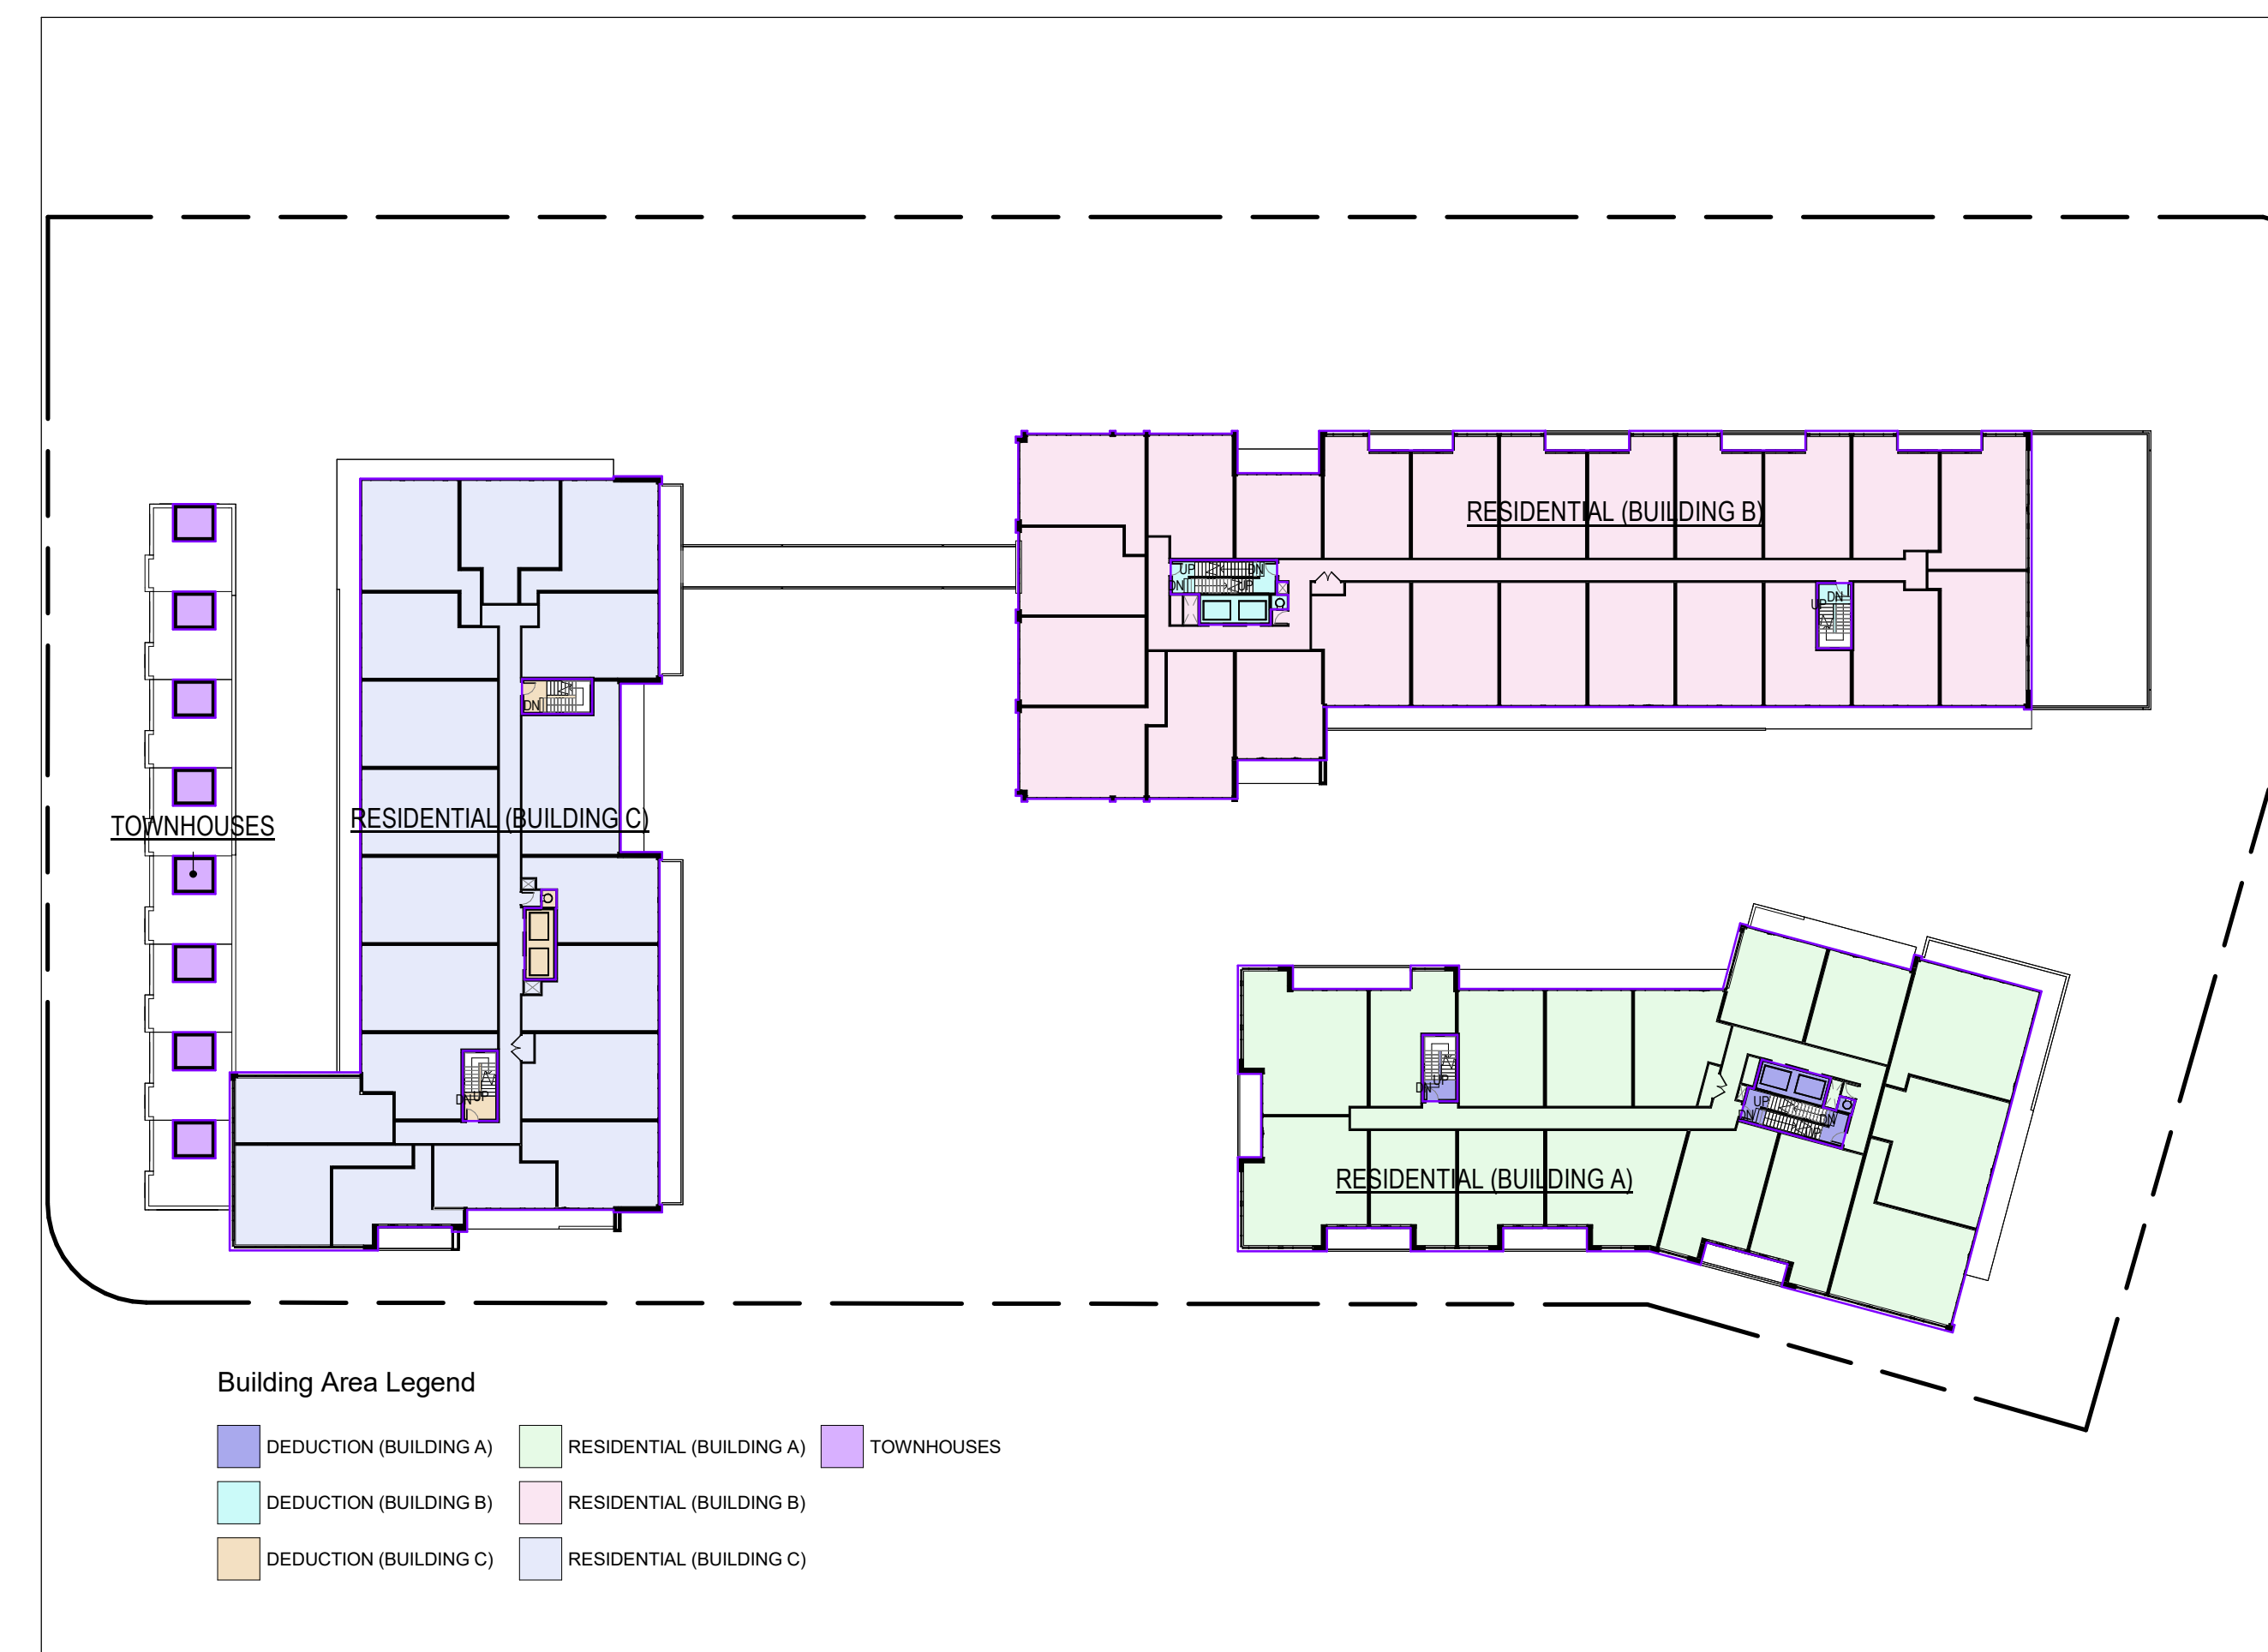


5 Level 3  
A-081 Scale: 1 : 500

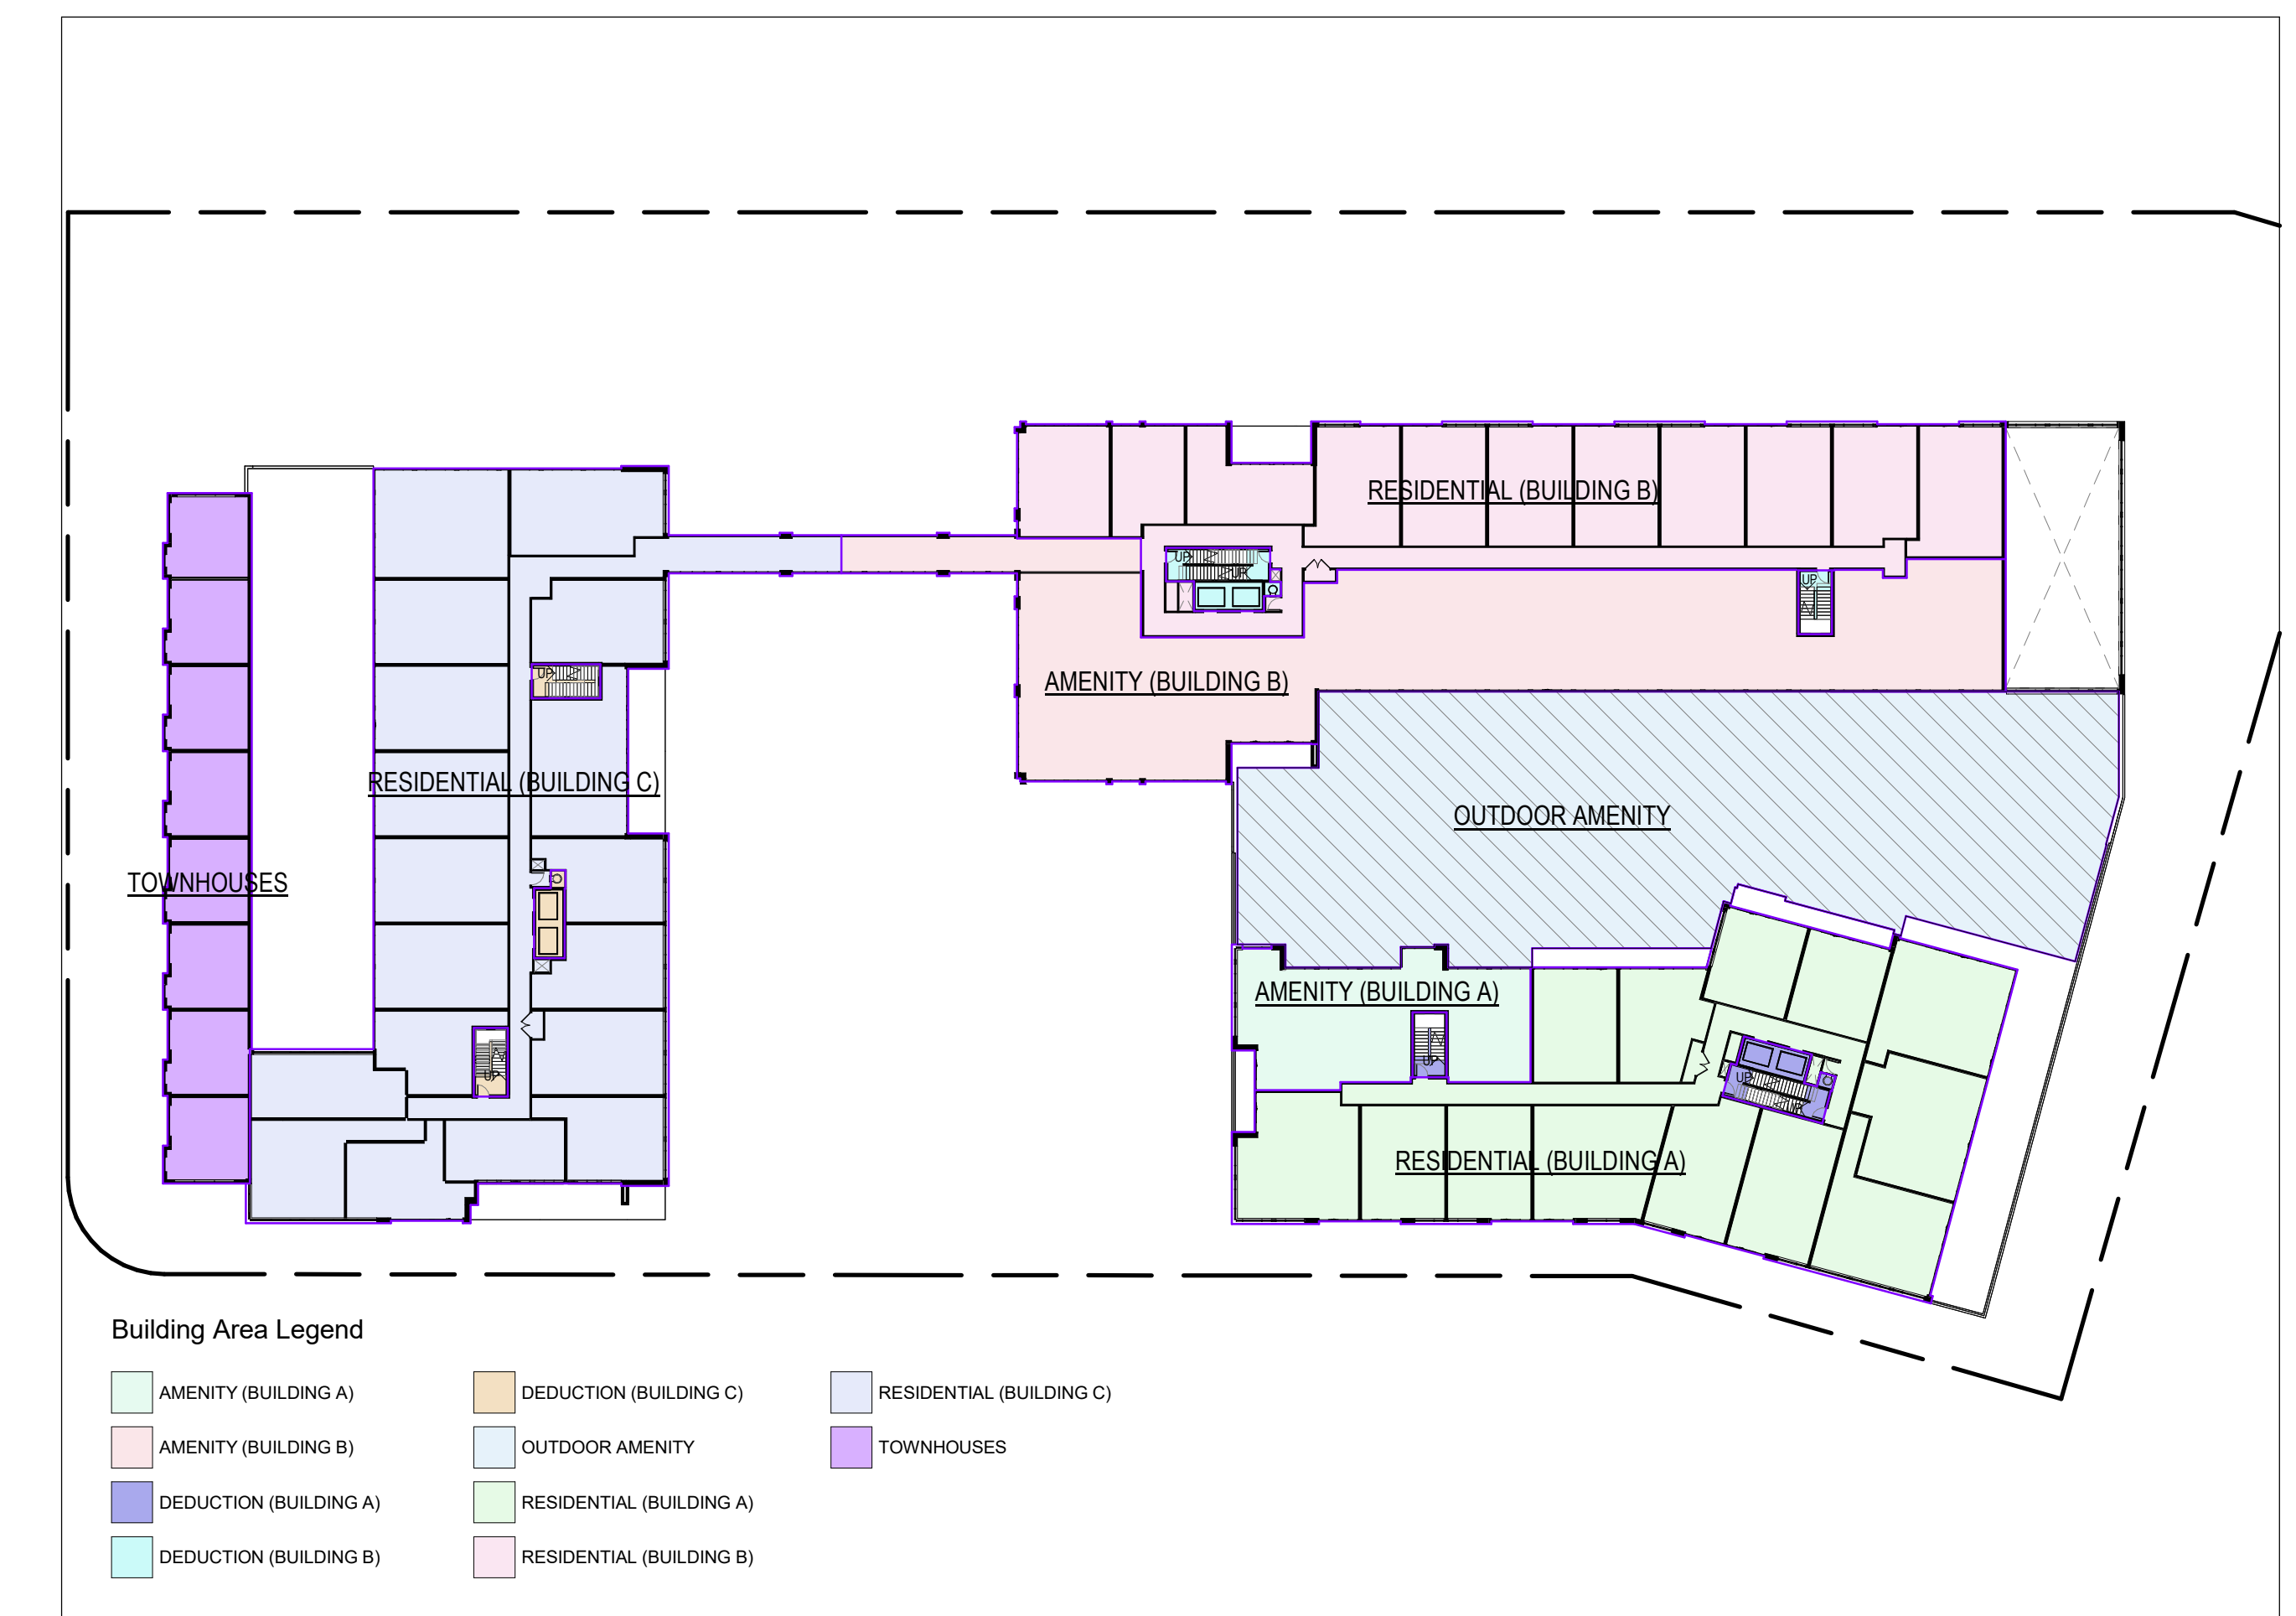


4 Level 2  
A-081 Scale: 1 : 500

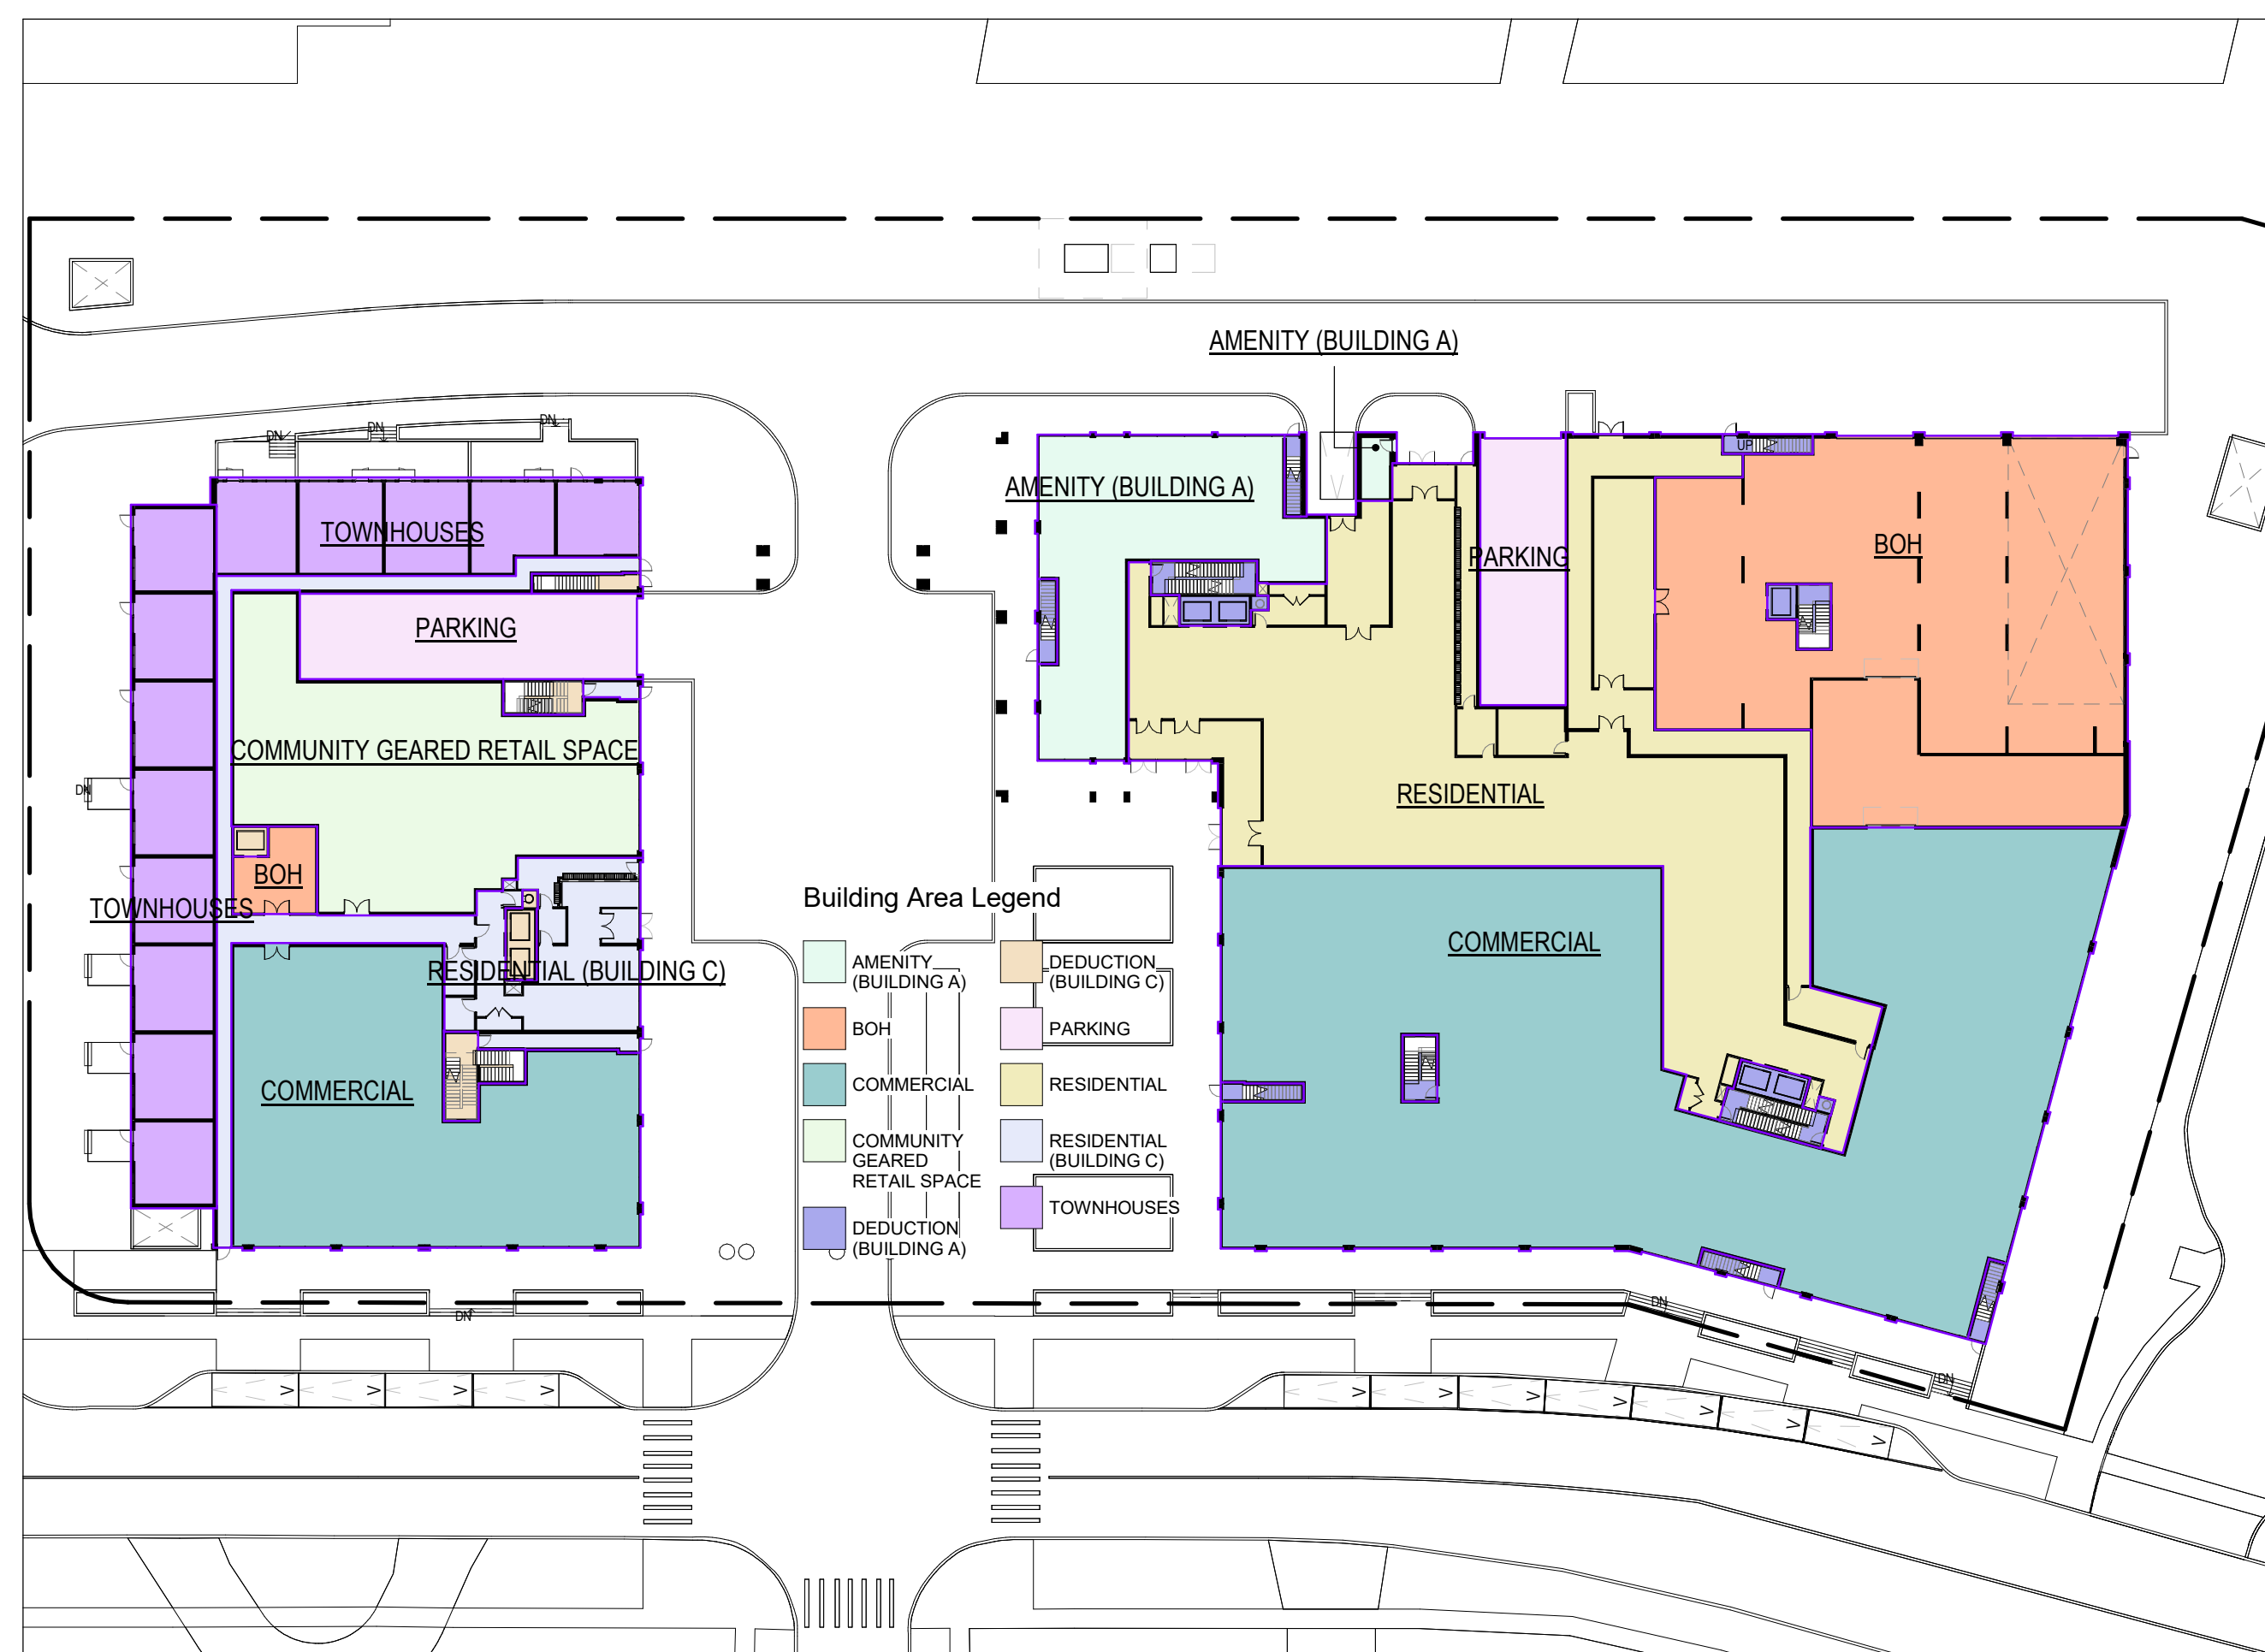


3 Level 1  
A-081 Scale: 1 : 500

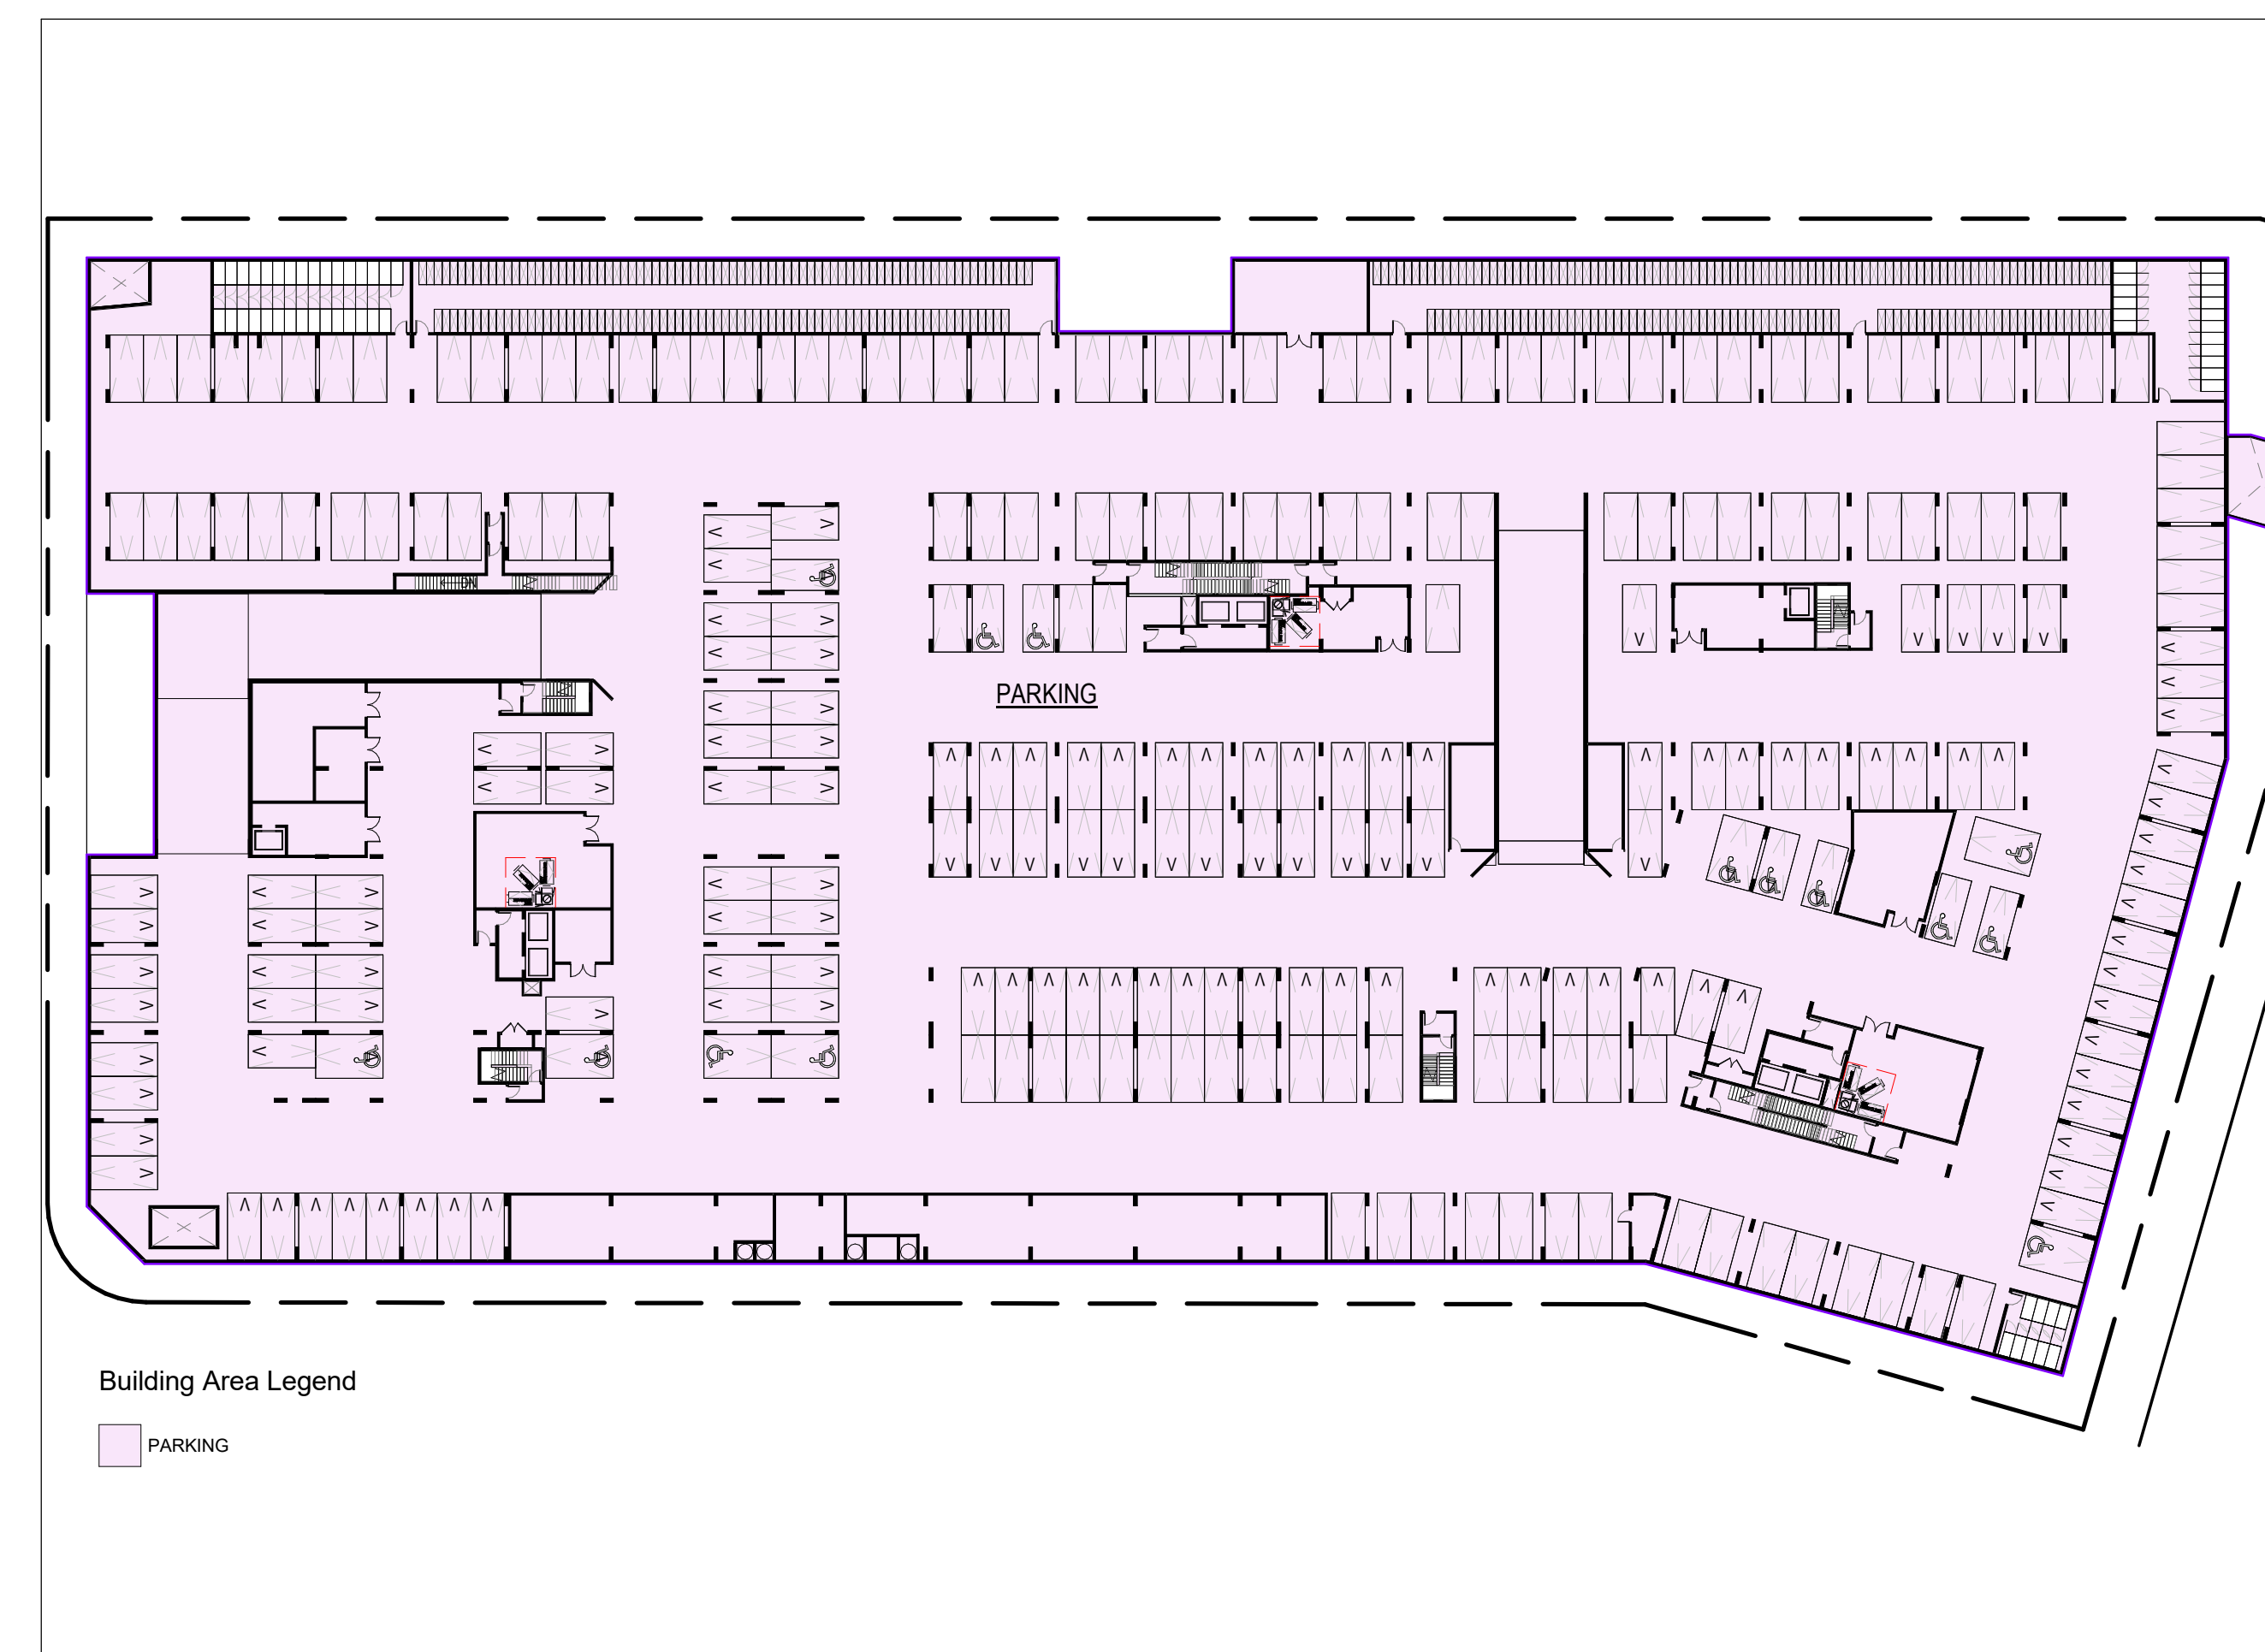

2 P1  
A-081 Scale: 1 : 500

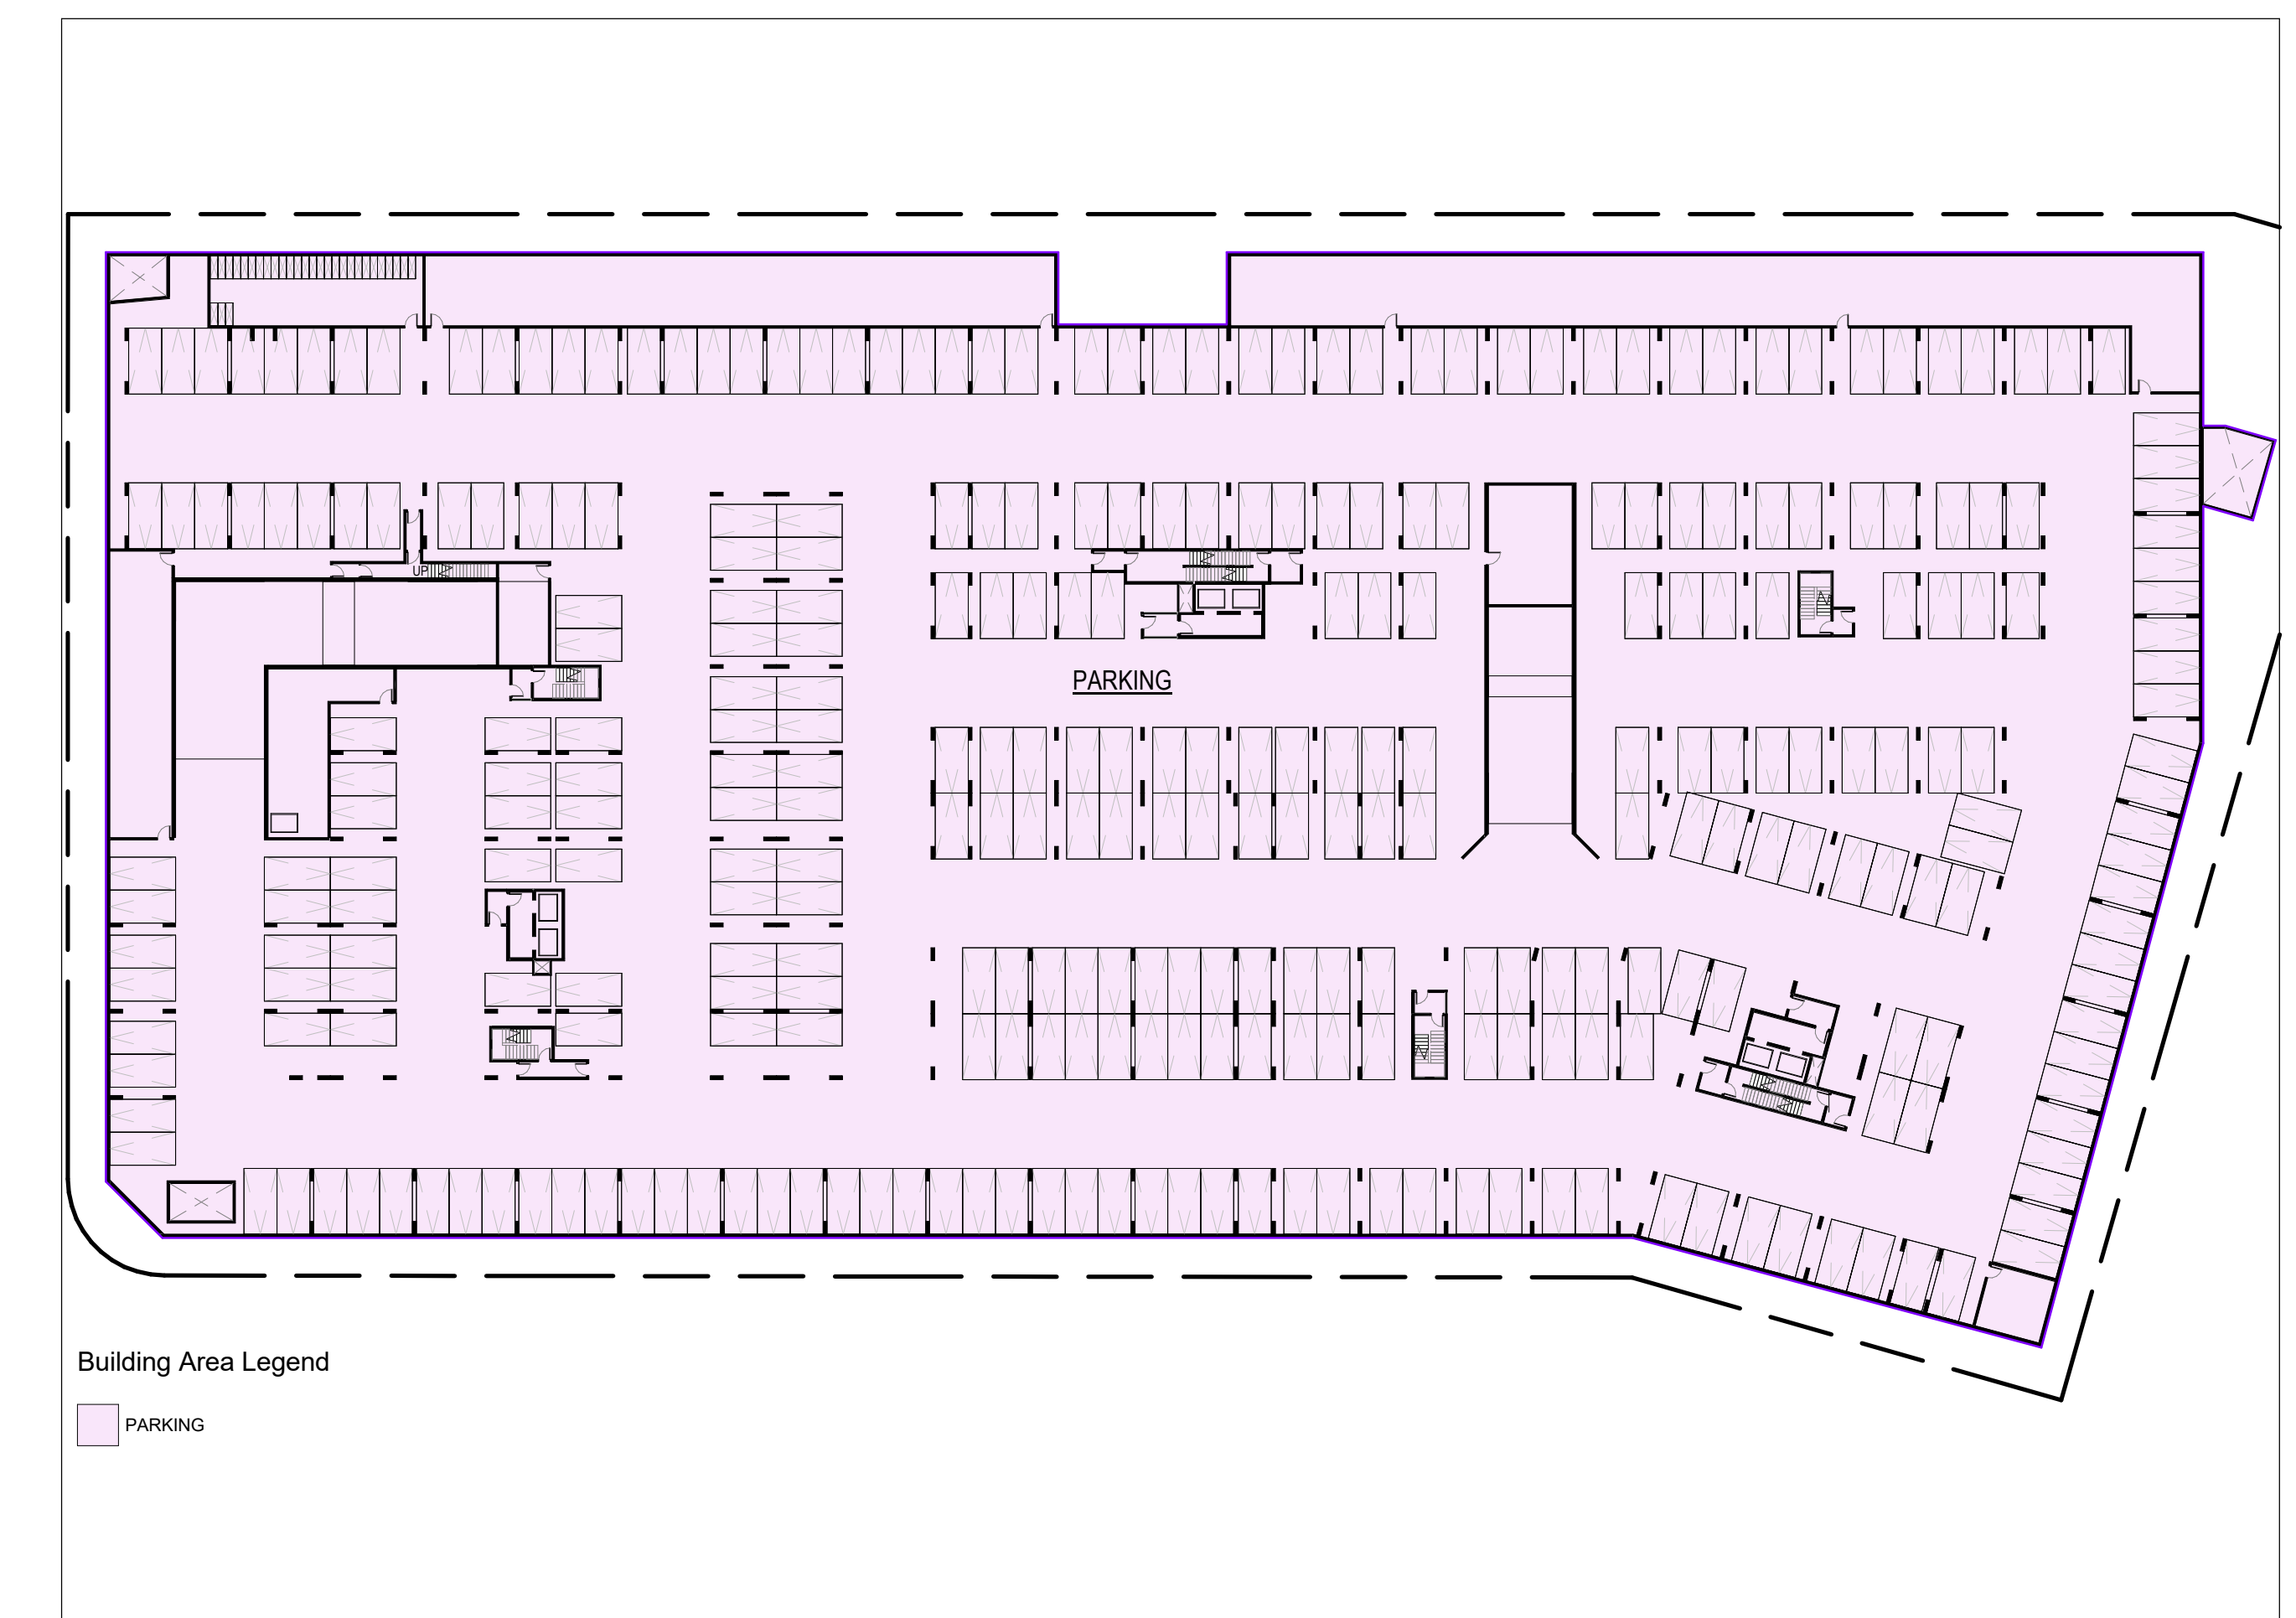

1 P2  
A-081 Scale: 1 : 500

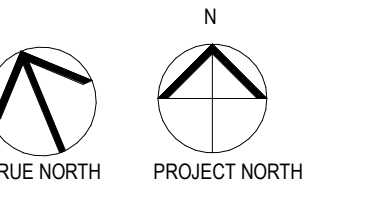

NO.	DATE	ISSUED FOR	ISSUED



ALL DRAWINGS ARE THE PROPERTY OF ONESPACE AND THEY ARE NOT TO BE REPRODUCED OR COPIED IN ANY MANNER WITHOUT WRITTEN CONSENT FROM ONESPACE.  
DRAWINGS ARE INTENDED TO CONVEY SCOPE OF WORK AND SPECIFIC MATERIALS AND PRODUCTS.  
ALL CONSTRUCTION SHALL ACCORDANCE TO THE CANADIAN NATIONAL CODE AND TO THE ONTARIO REGULATIONS IN RESPECT OF THE TRADES.  
PRE-APPLICATION MEETING NO. DANC 24-30

CLIENT  
Forest Glen Shopping Centre Ltd. 3427 Fieldgate Dr. Mississauga ON, L4X 2J4  
ADDRESS

3403-3445 Fieldgate Drive Mississauga, ON

DRAWING  
Area Plans - GFA

PROJECT NUMBER	DATE
23063	05 DEC 2024
SCALE	PLOTTED DATE
As indicated	2024-12-05 2:04:01 PM