




9 Level 16  
A-082 Scale: 1 : 500

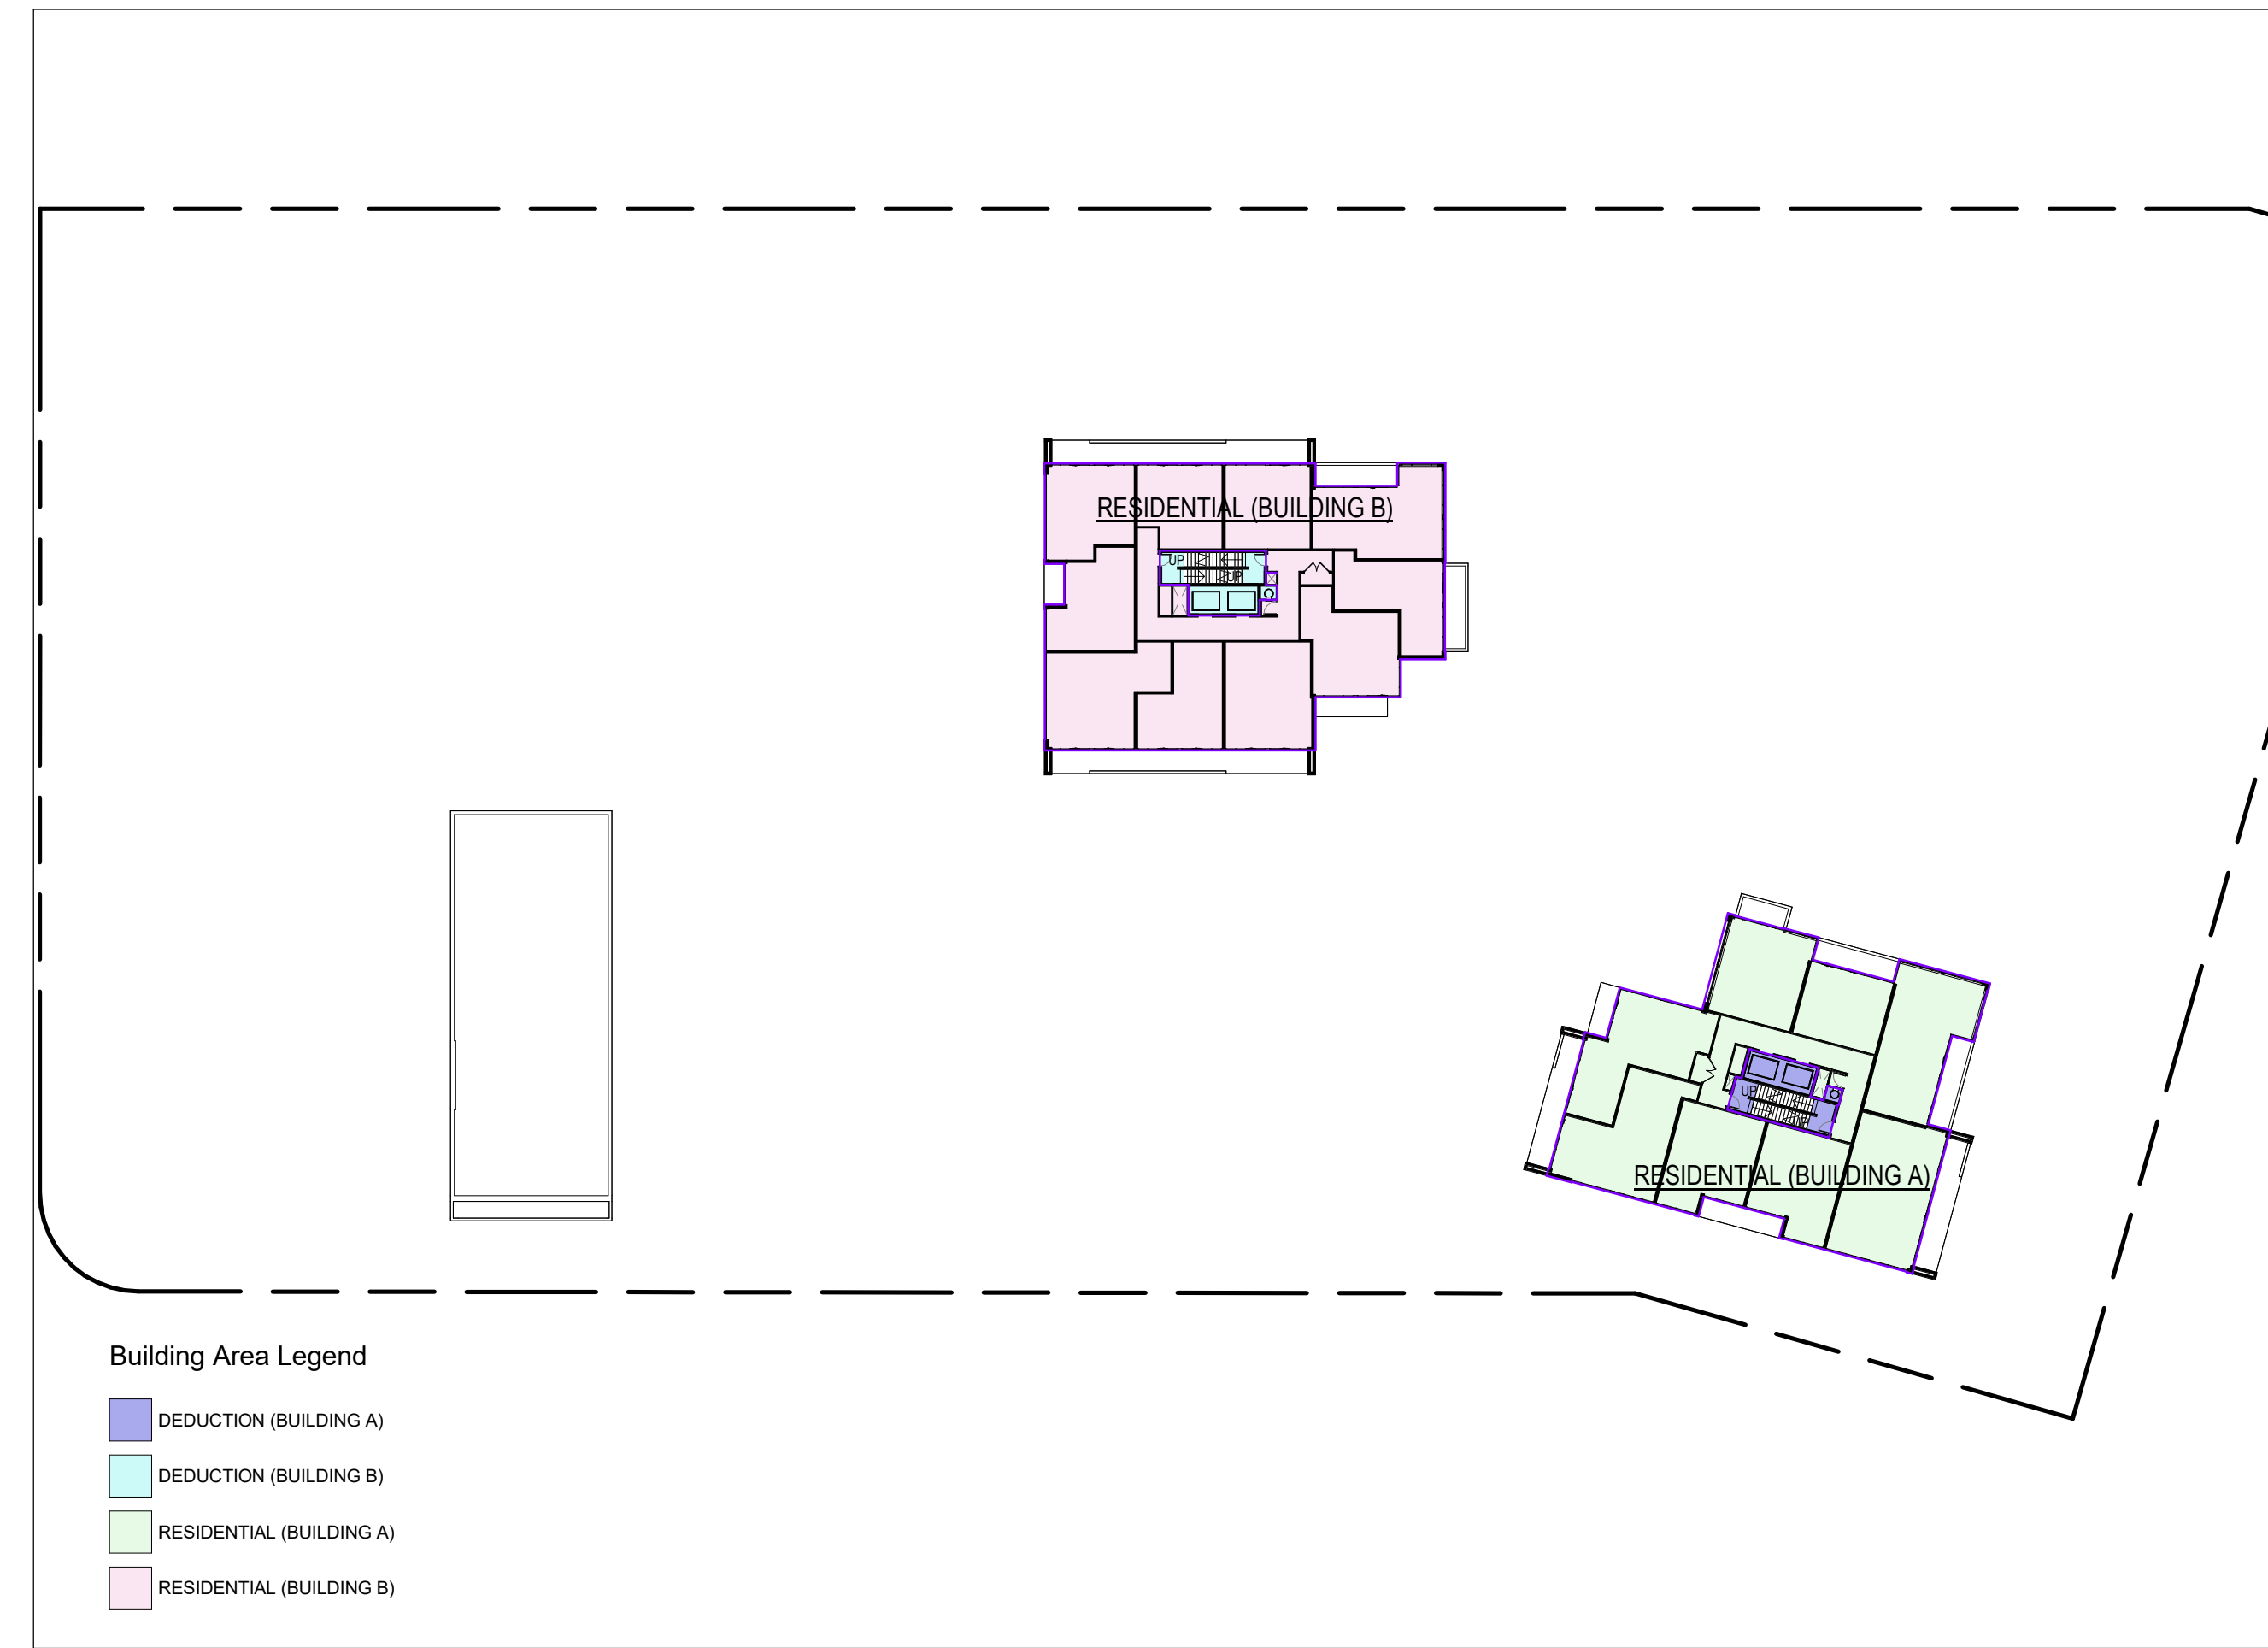

8 Level 15  
A-082 Scale: 1 : 500

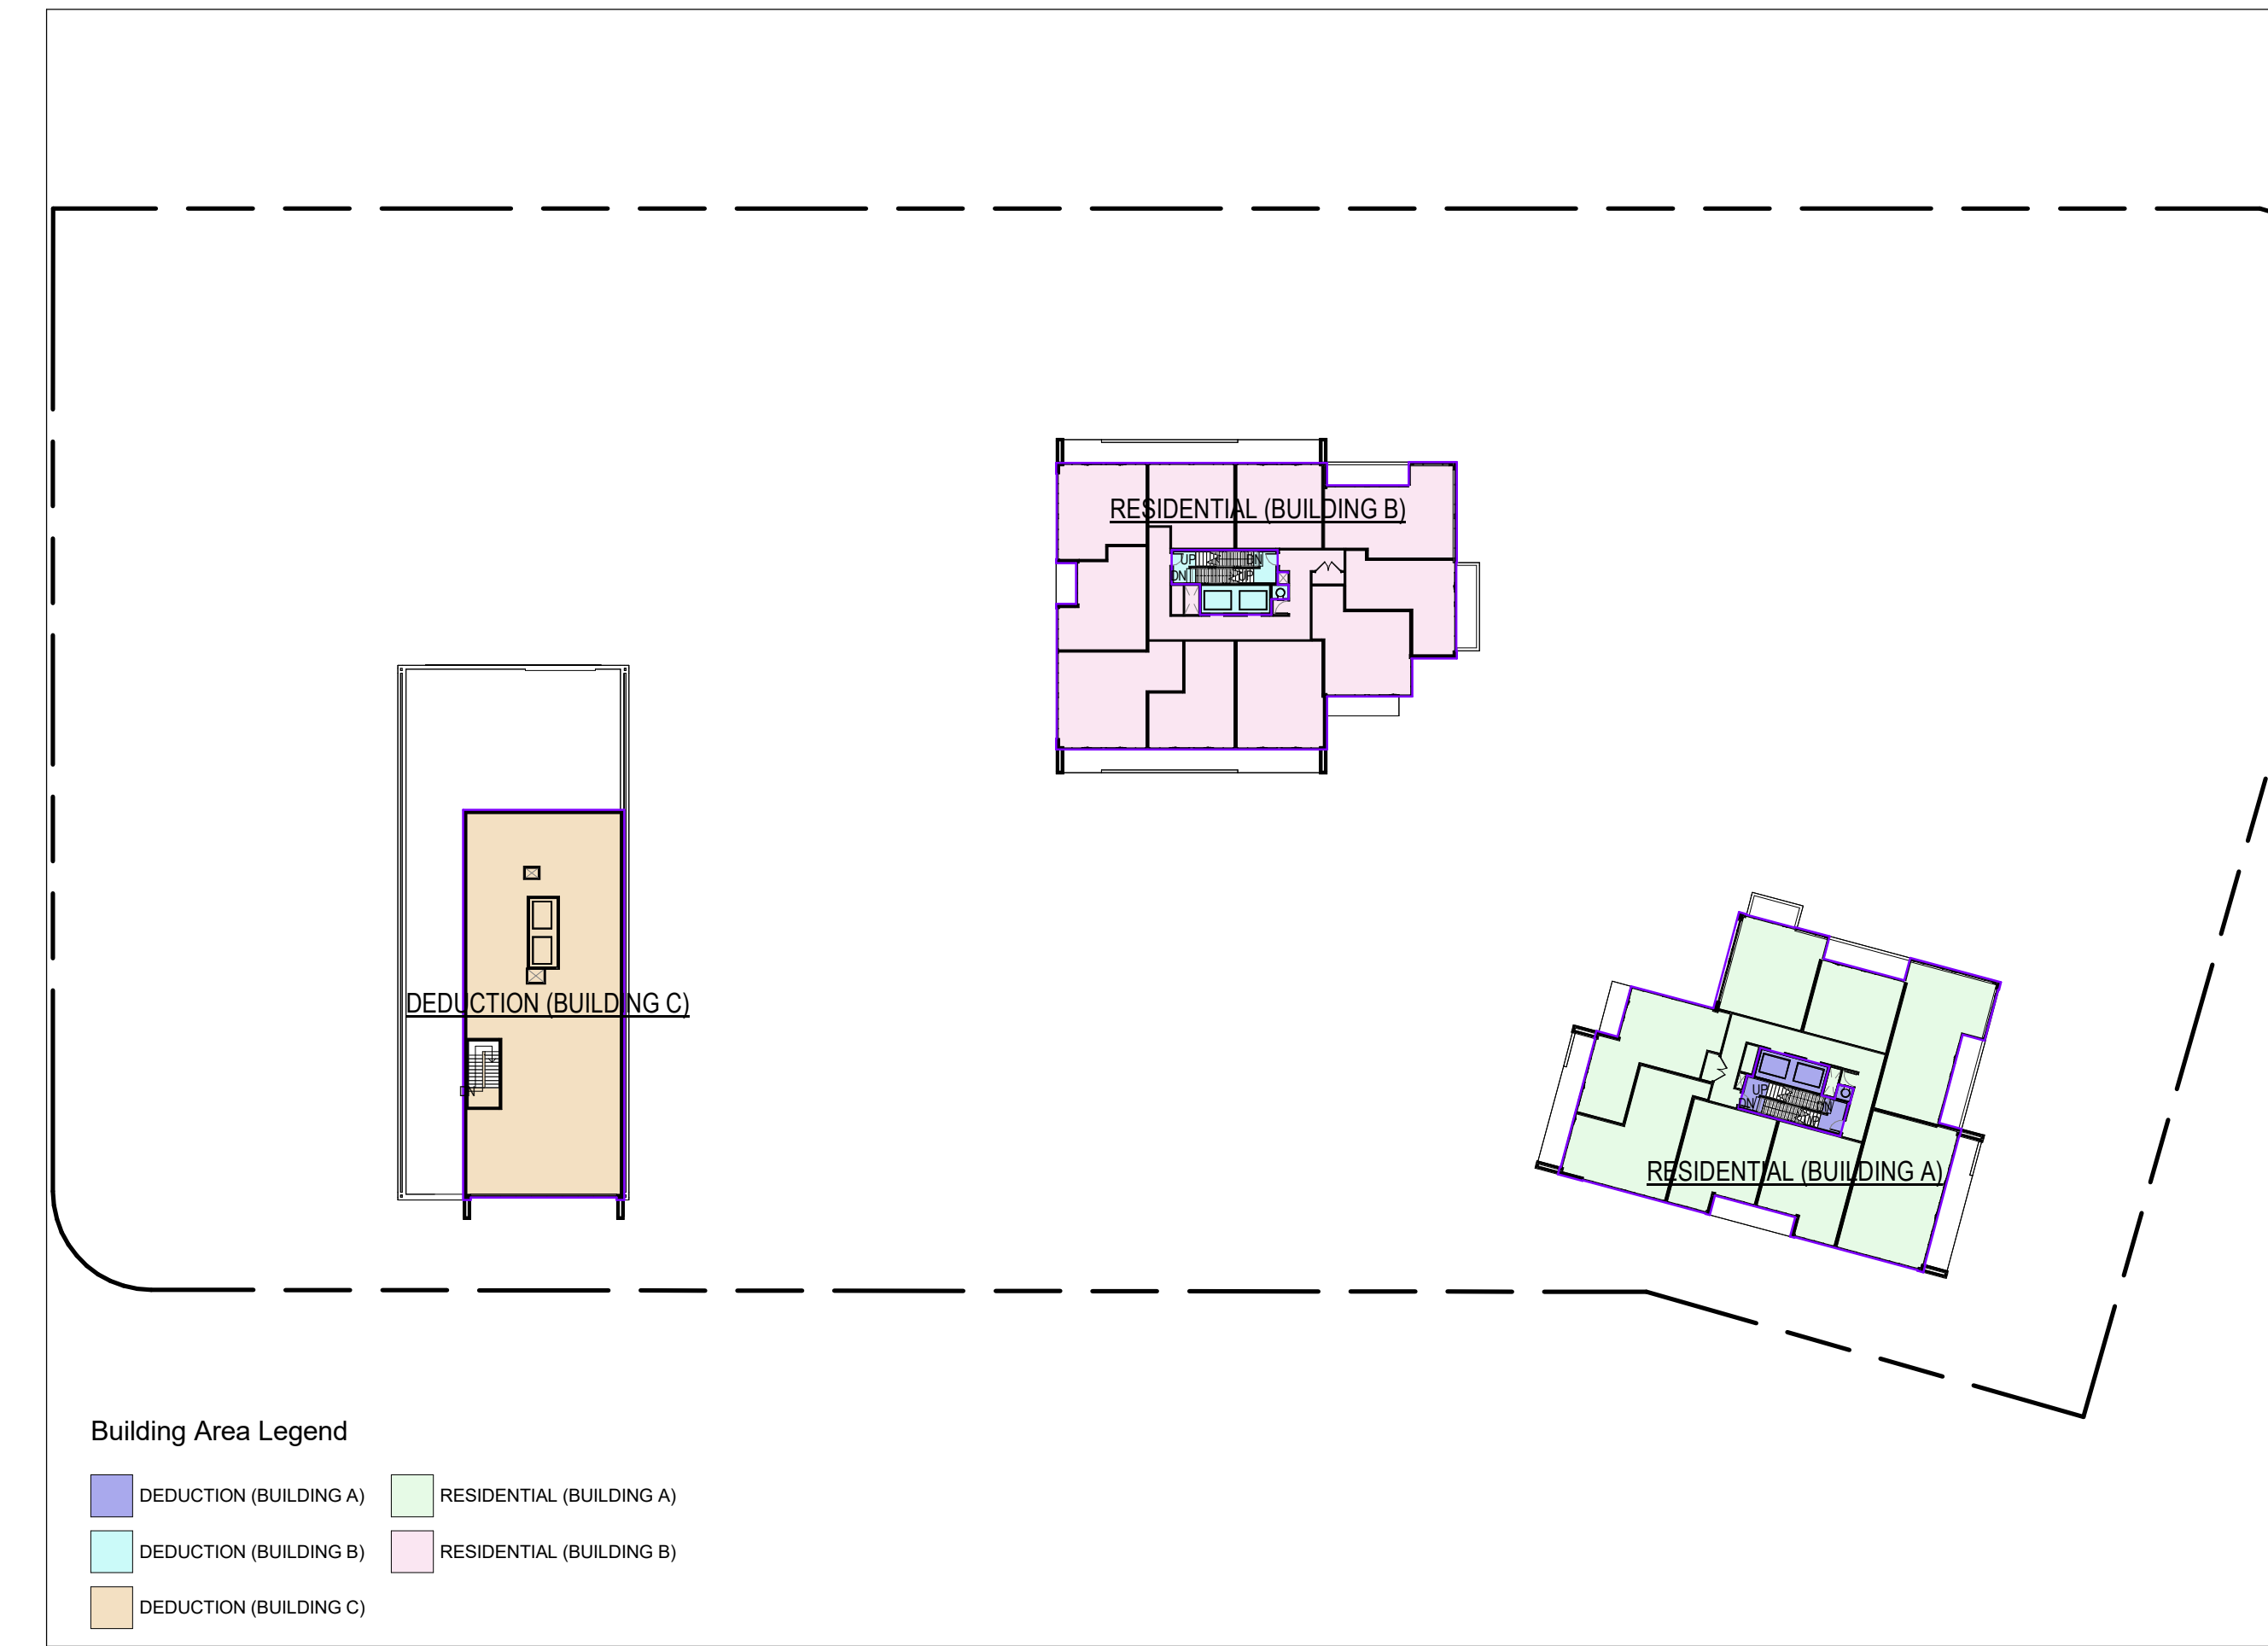


7 Level 14  
A-082 Scale: 1 : 500

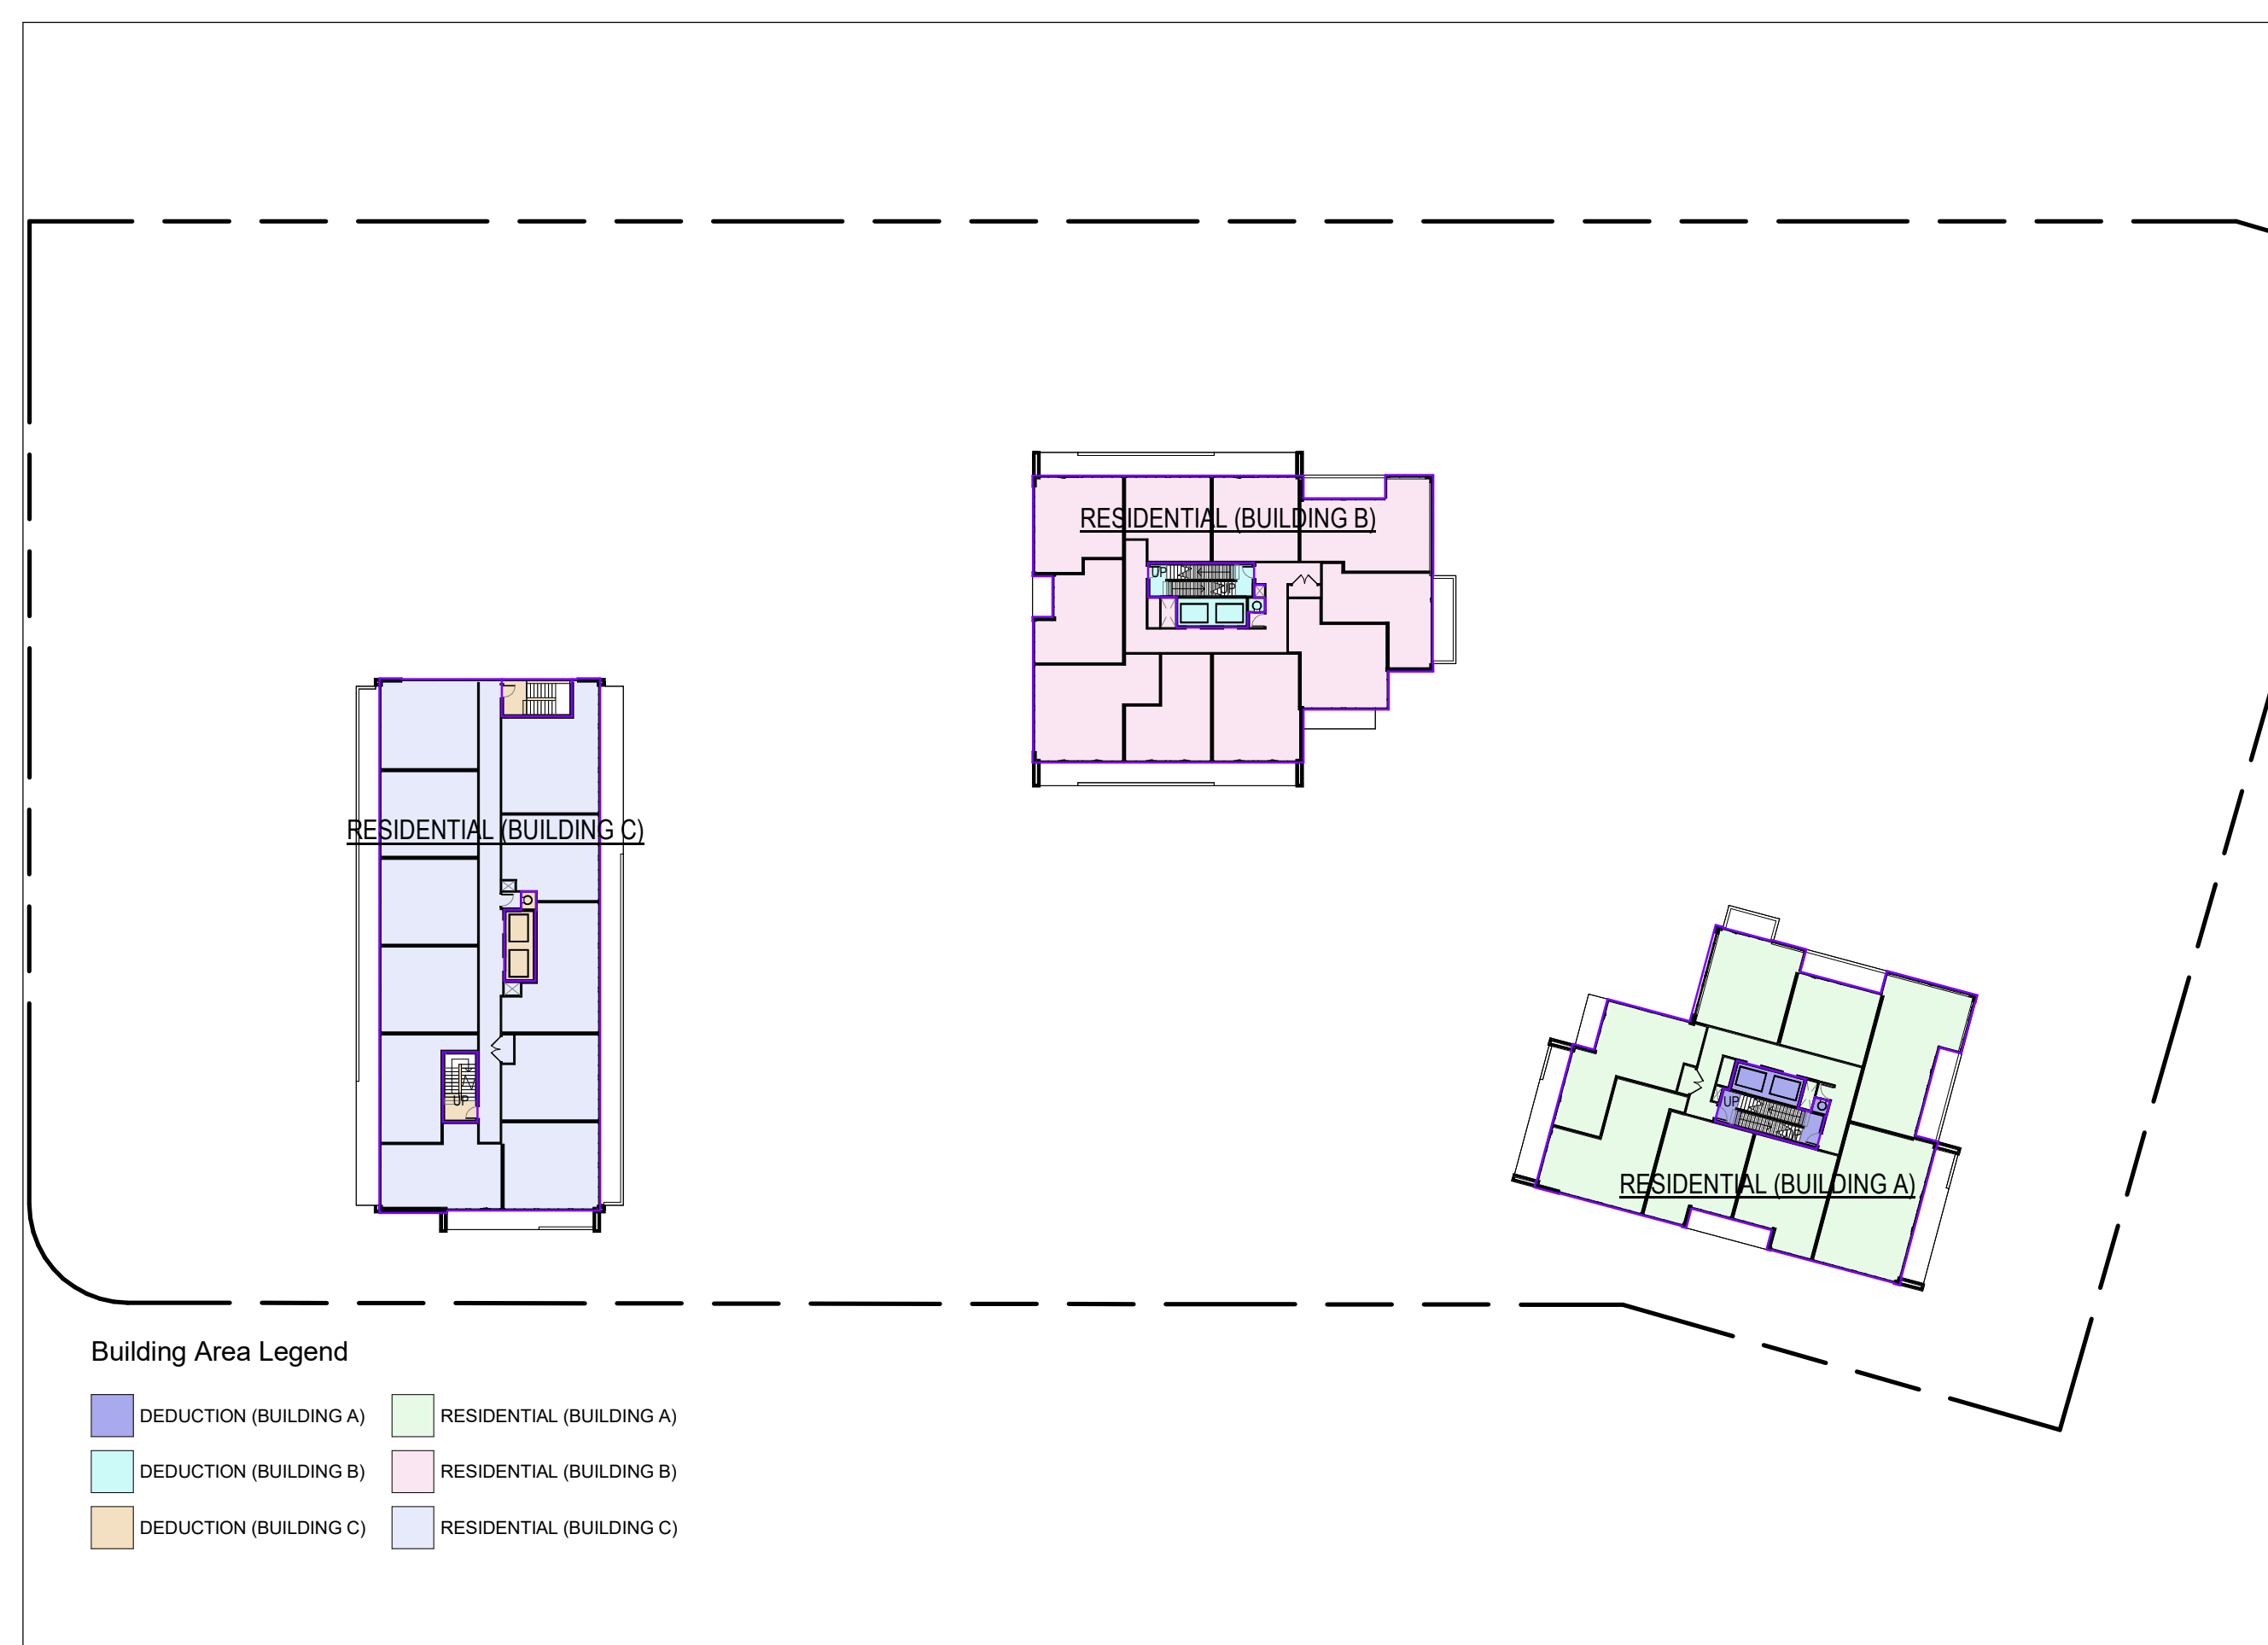


6 Level 13  
A-082 Scale: 1 : 500



5 Level 12  
A-082 Scale: 1 : 500

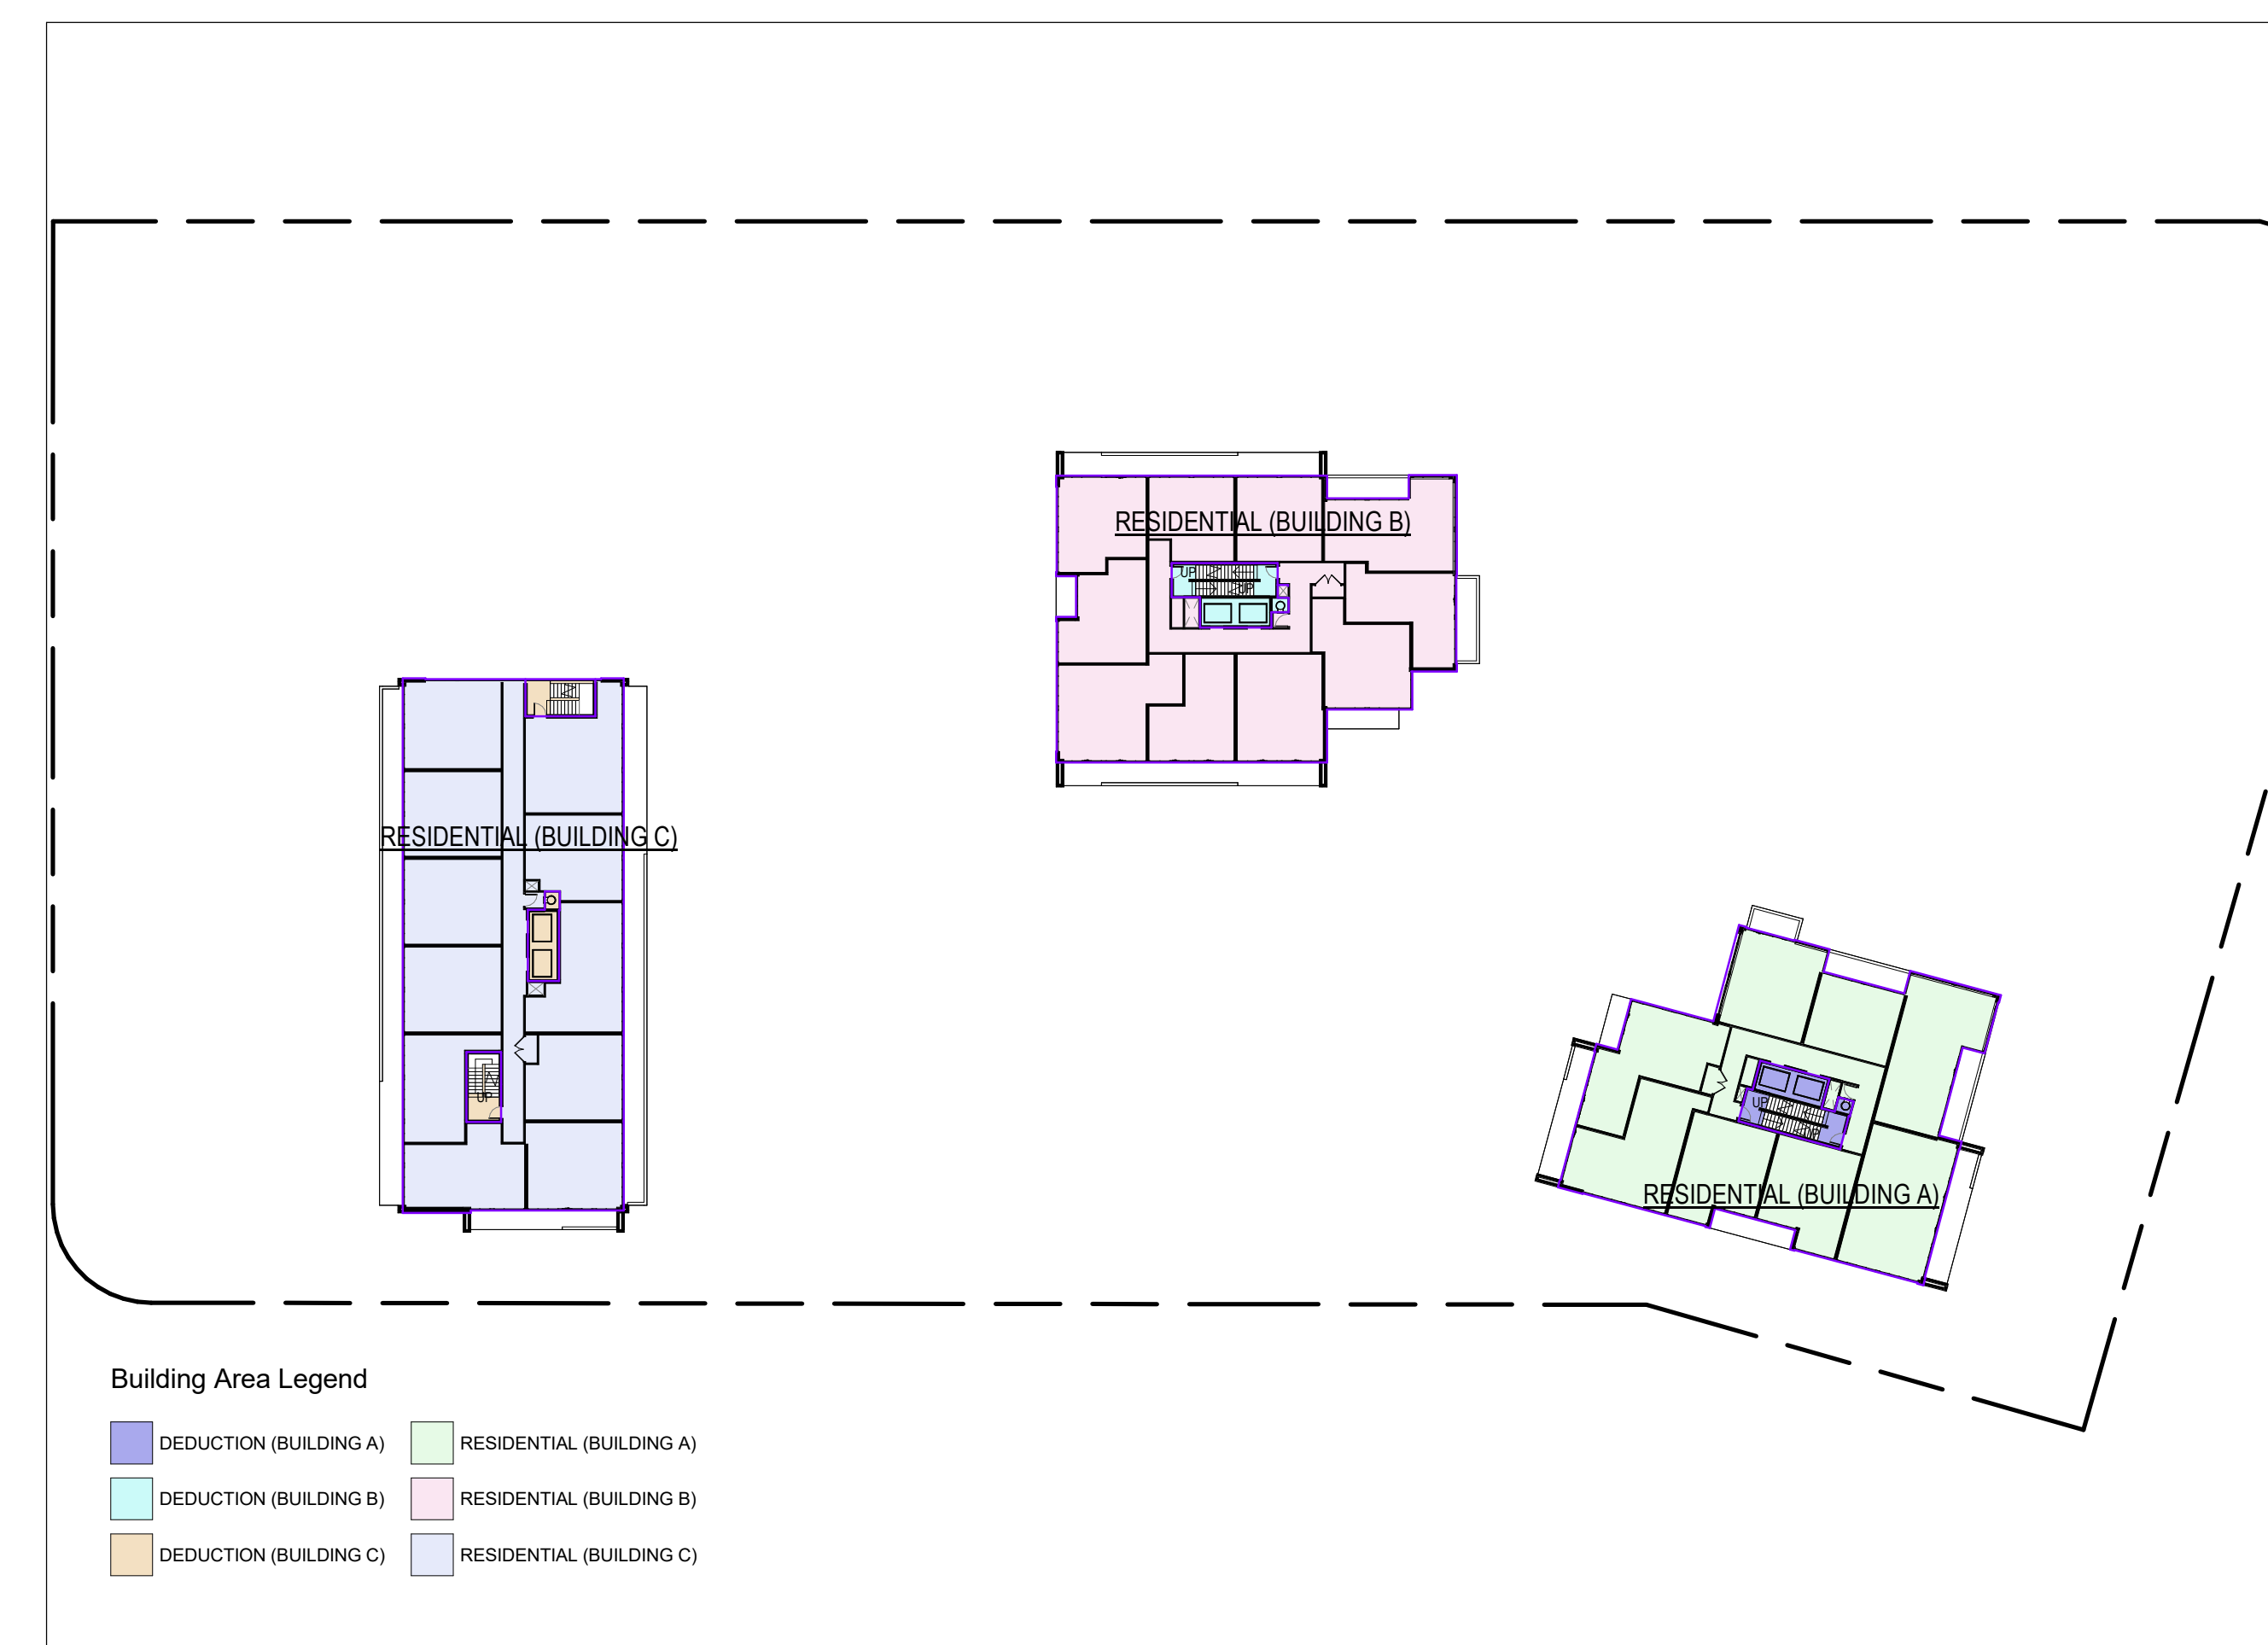


4 Level 11  
A-082 Scale: 1 : 500

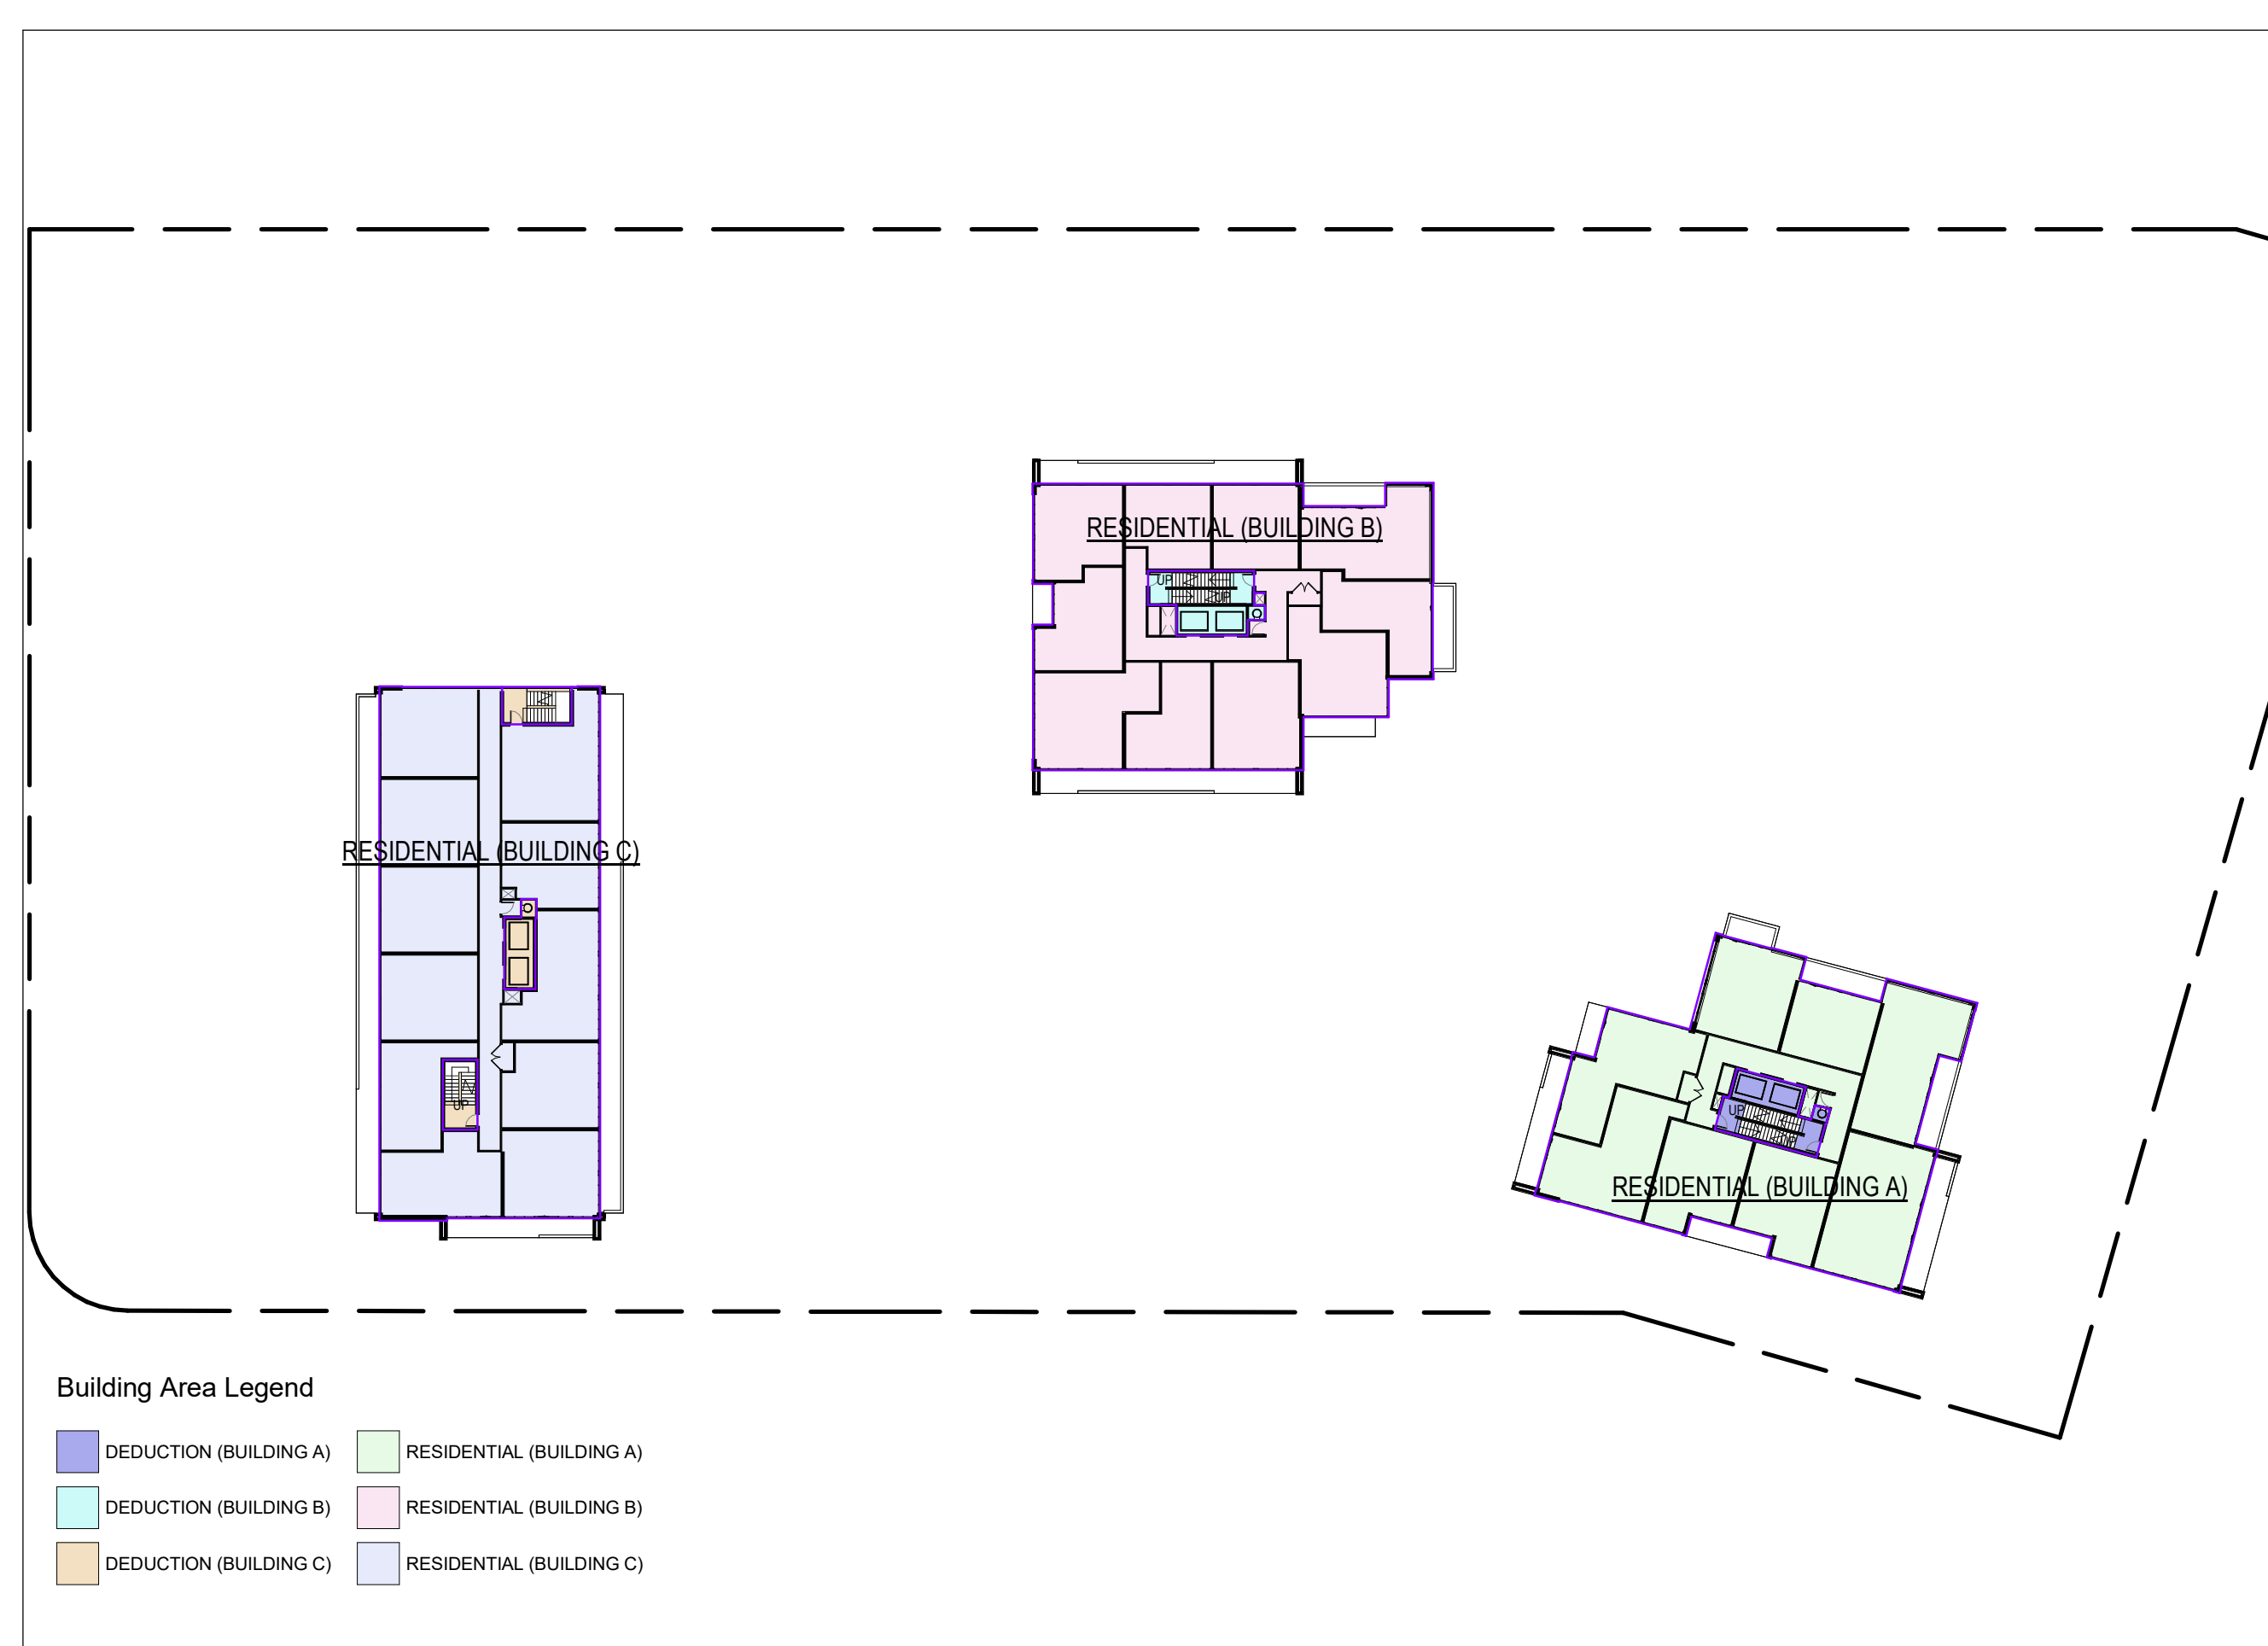

3 Level 10  
A-082 Scale: 1 : 500



2 Level 9  
A-082 Scale: 1 : 500

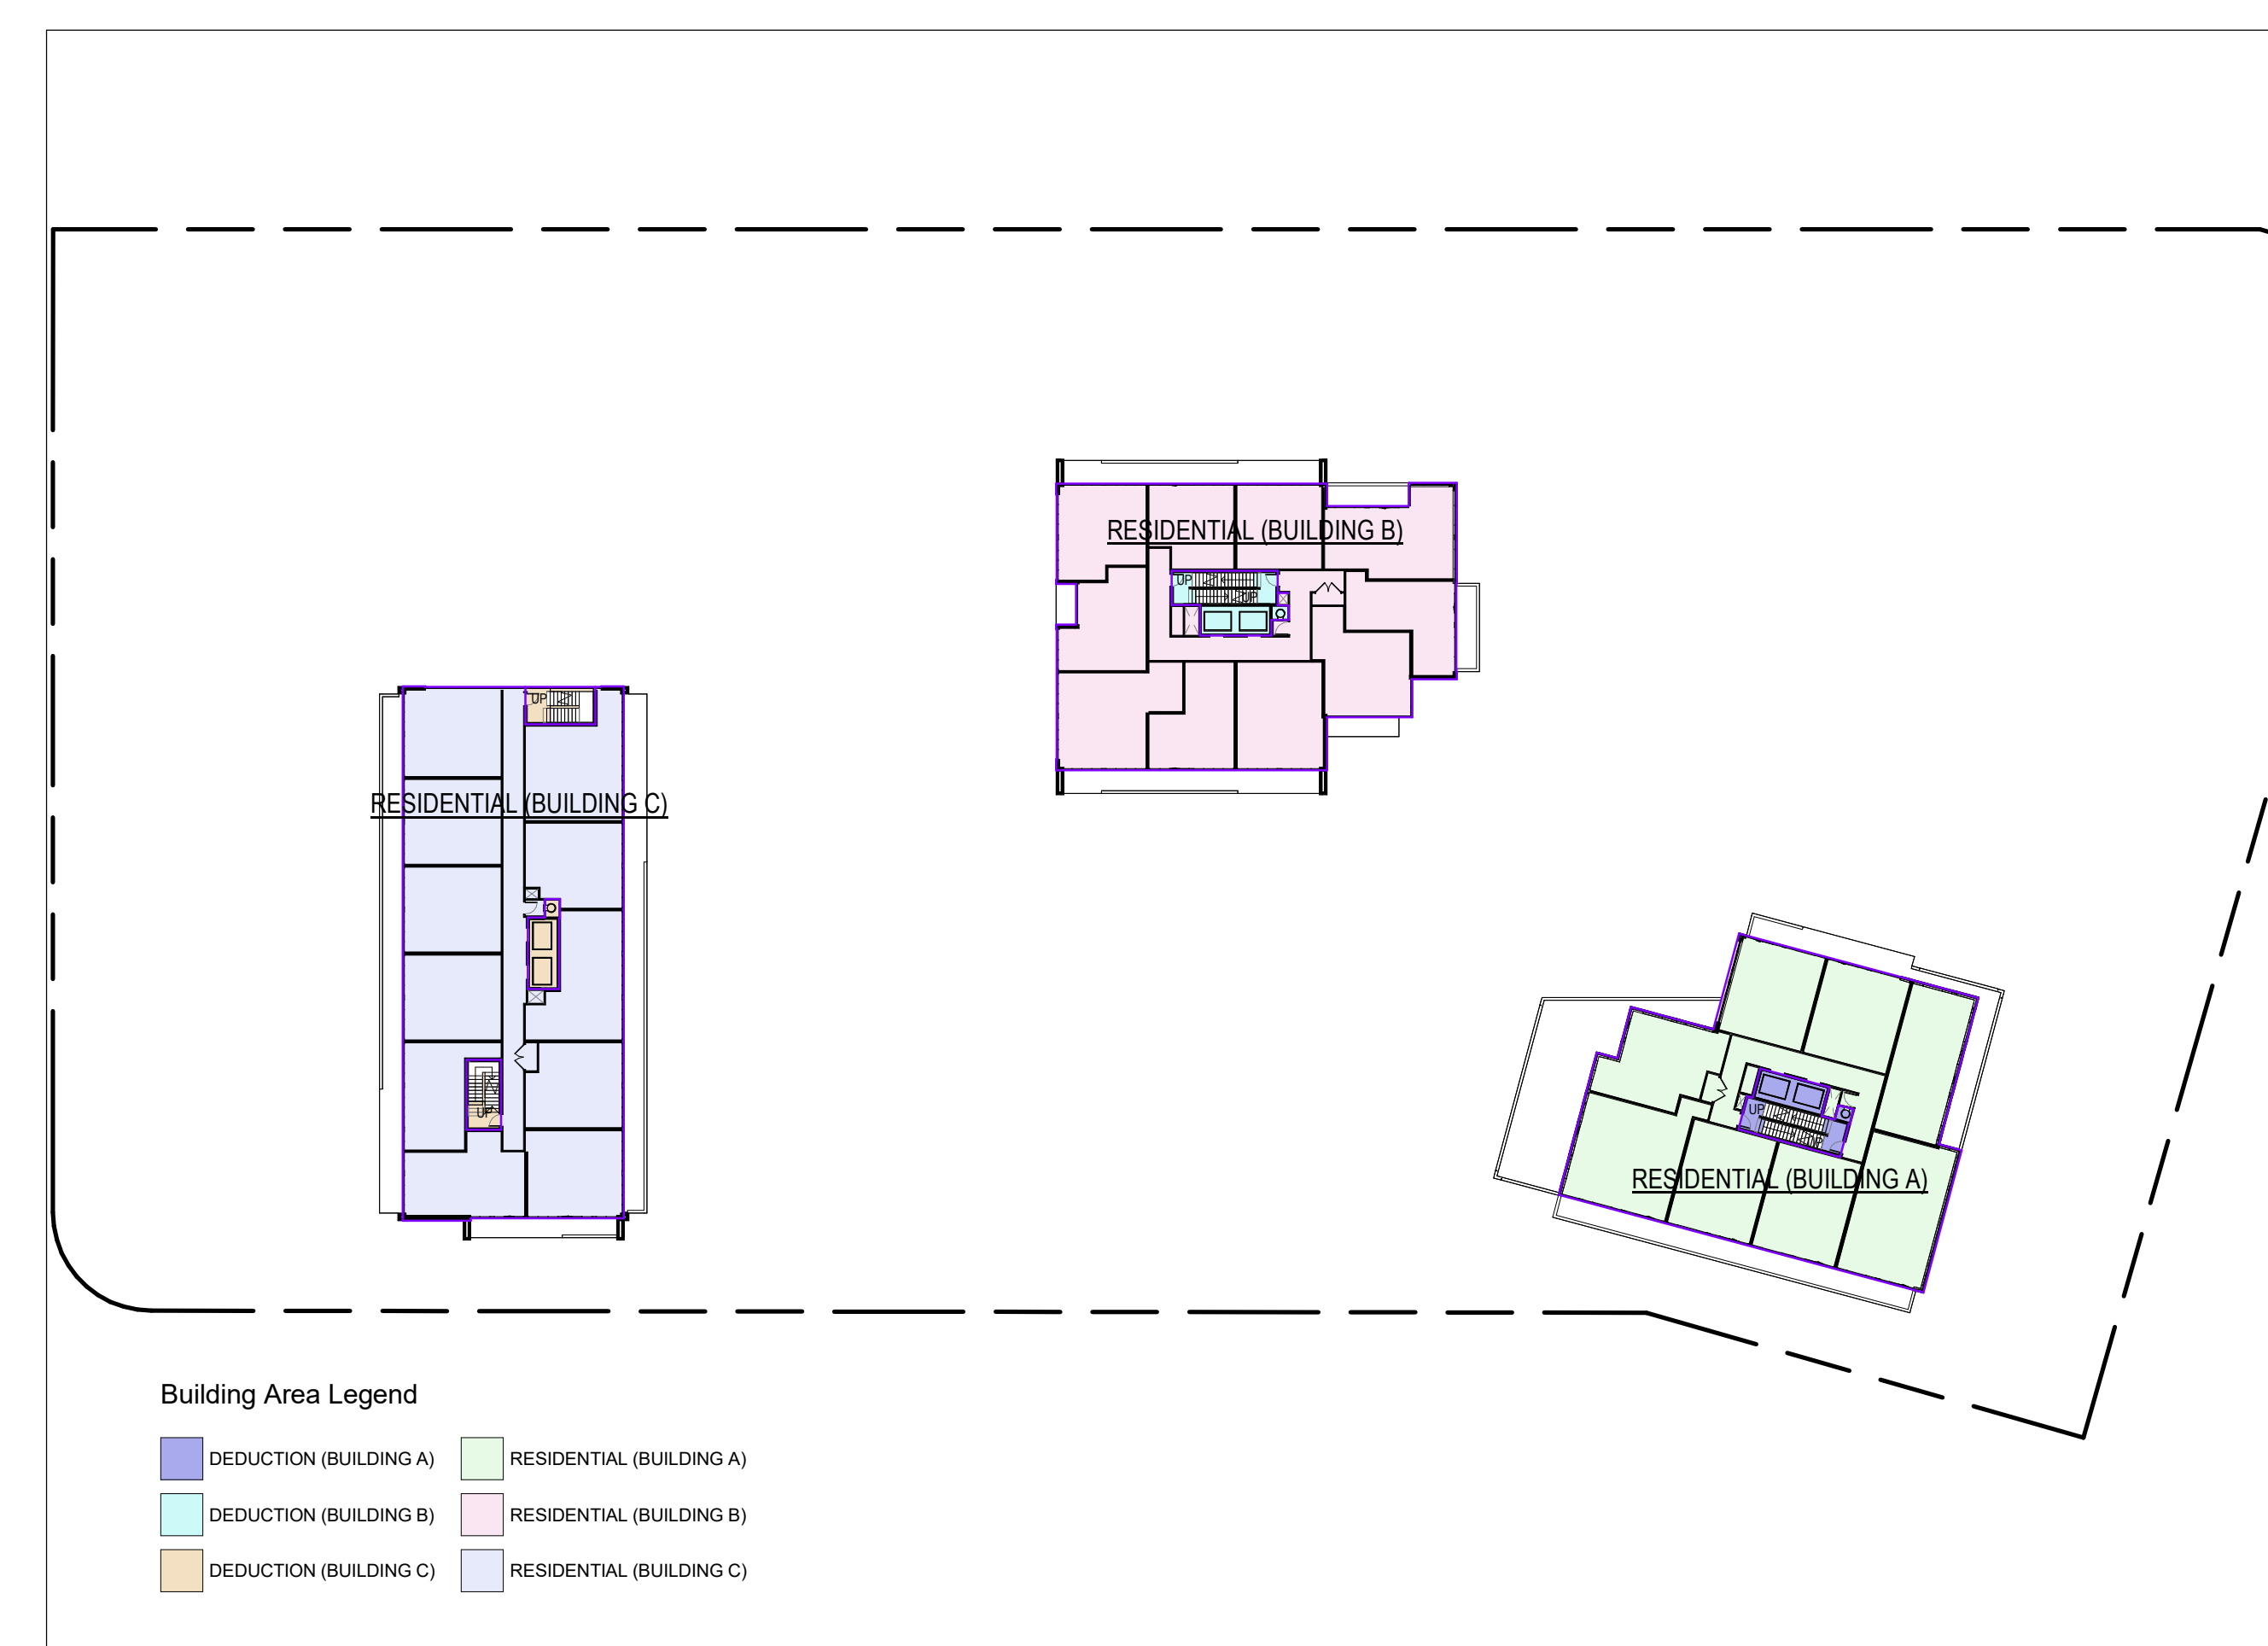

1 Level 8  
A-082 Scale: 1 : 500



NO.	DATE	ISSUED FOR	ISSUED



ALL DRAWINGS ARE THE PROPERTY OF ONESPACE AND THEY ARE NOT TO BE REPRODUCED OR COPIED IN ANY MANNER WITHOUT THE WRITTEN CONSENT FROM ONESPACE.  
DRAWINGS ARE INTENDED TO CONVEY SCOPE OF WORK AND SECURE MATERIALS AND PRODUCTS.  
ALL CONSTRUCTION SHALL ACCORDING TO BEST CONSTRUCTION PRACTICES AND ACCORDING TO THE ONTARIO REGULATORY CODE IN EFFECT AT THE TIME.

PRE-APPLICATION MEETING NO. DANC 24-30

CLIENT  
Forest Glen Shopping Centre Ltd. 3427 Fieldgate Dr., Mississauga ON, L4X 2J4  
ADDRESS

3403-3445 Fieldgate Drive  
Mississauga, ON

DRAWING  
Area Plans - GFA

PROJECT NUMBER	DATE
23063	05 DEC 2024
SCALE	PLOTTED DATE
As indicated	2024-12-05 2:04:17 PM