


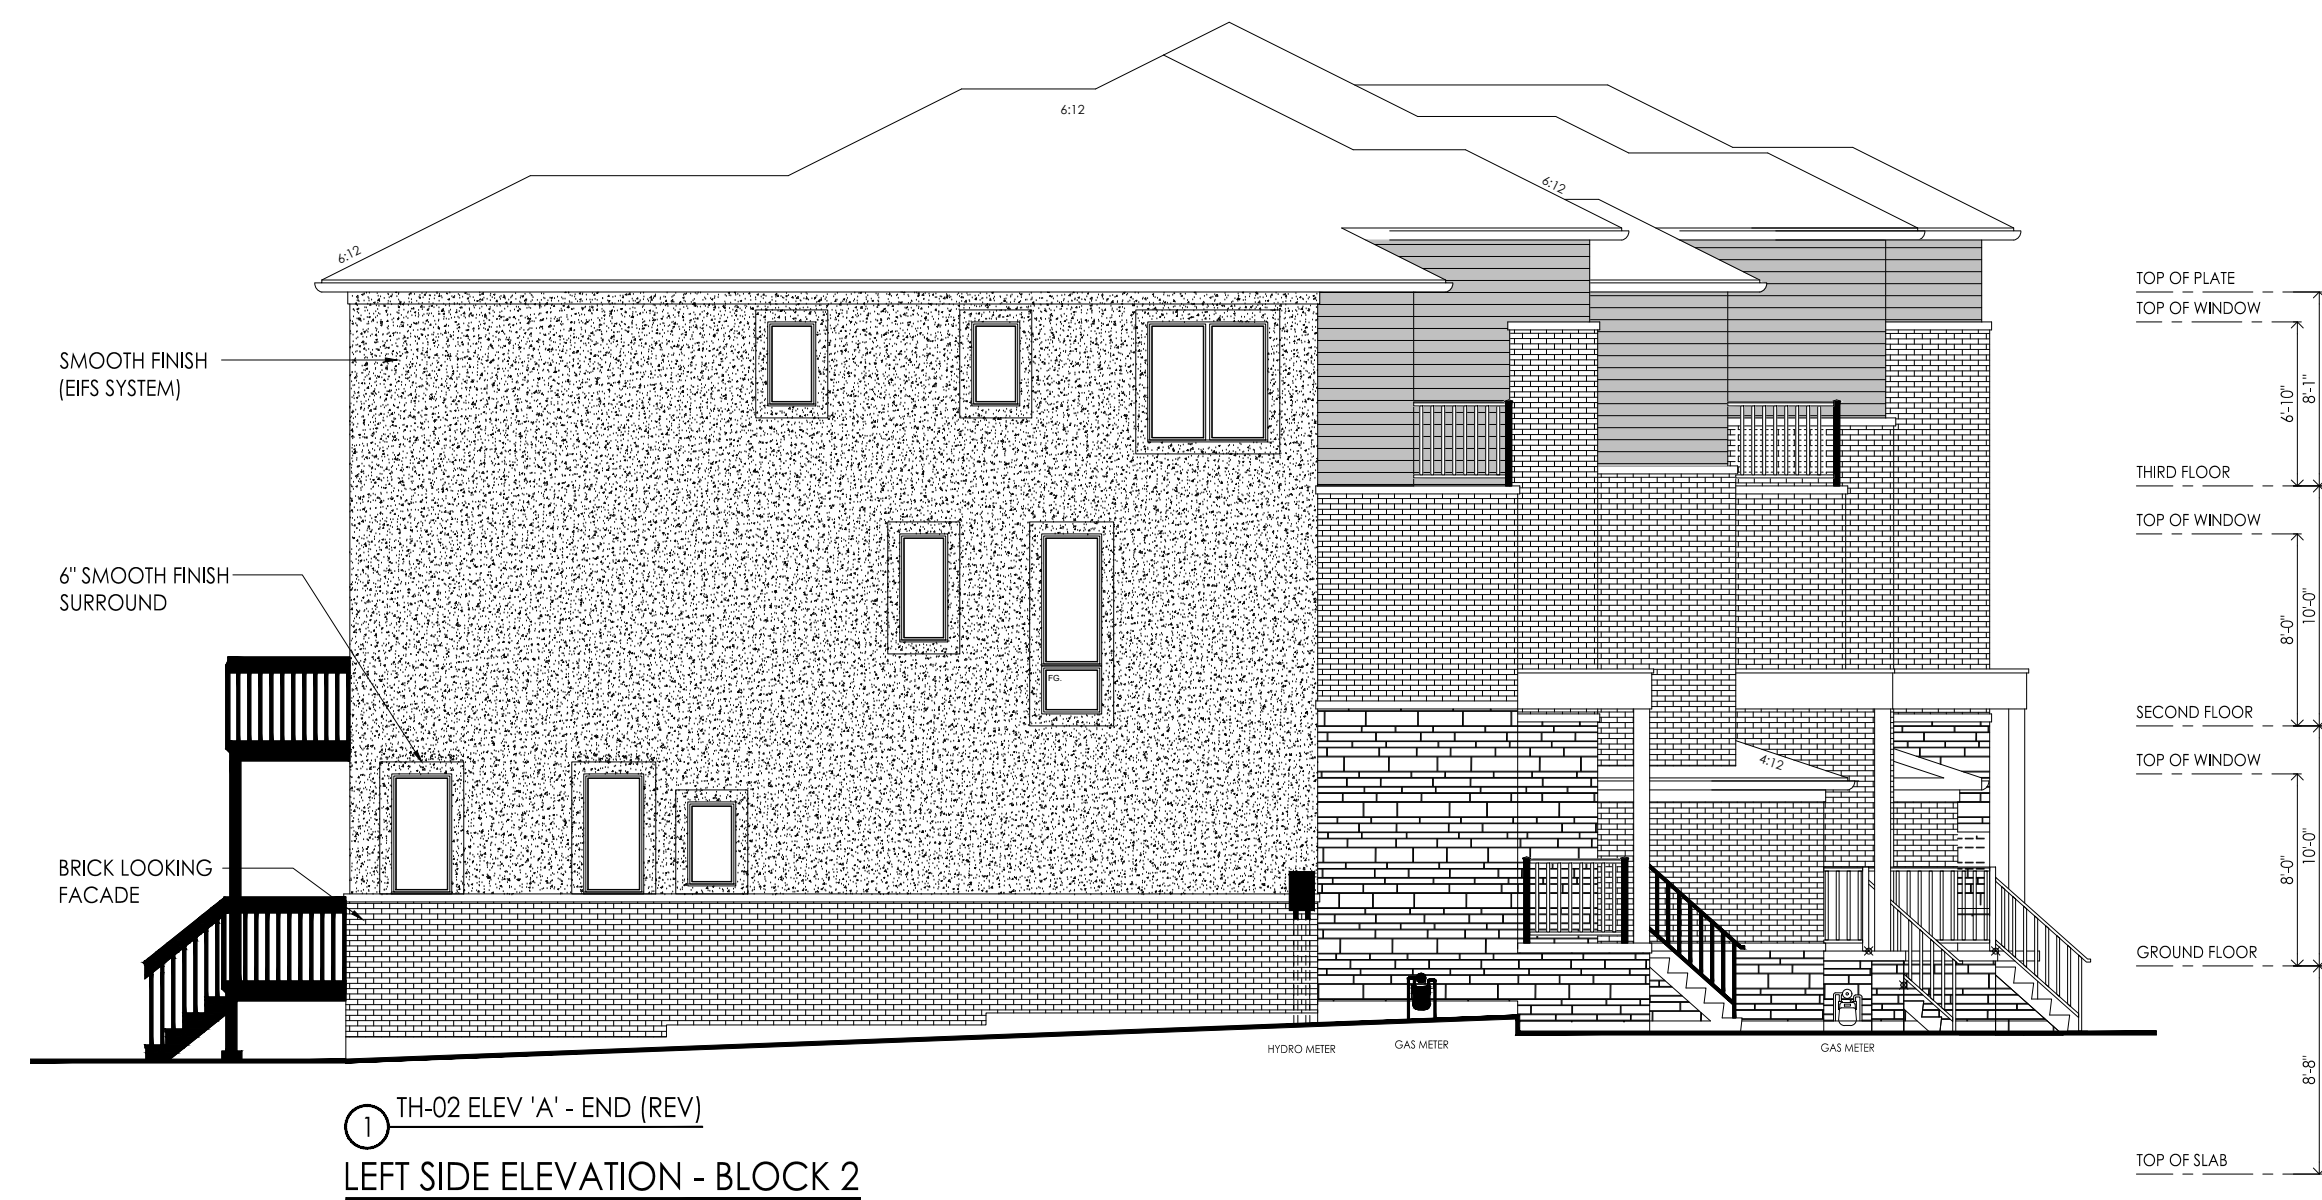

MATERIAL	COLOUR
BRICK AND SHINGLES	
Shingles	Dual Black
Brick	Labrador
Stucco (sides and rear where applicable)	D121
Stone	Tacoma
PRE-FINISHED MATERIALS	
Metal Siding	Teak
Aluminum soffit, fascia, frieze, downspouts	Black
Windows (Vinyl)	Black
Corner Window (Aluminum)	Black
Railings	Black
Garage Door	Black
Porch Face (prefinished aluminum)	Titanium Black
PAINTABLE SURFACES	
Entry and Balcony Doors	Black Beauty T128-10

[illegible]

client	Kingridge Developments
project	Mississauga Road (South) Mississauga
model	BLOCK 2
project #	22070
scale	1/8" = 1'-0"
page	