


MATERIAL	COLOUR
BRICK AND SHINGLES	
Shingles	Dual Black
Brick	Labrador
Stucco (sides and rear where applicable)	D121
Stone	Tacoma
PRE-FINISHED MATERIALS	
Metal Siding	Teak
Aluminum soffit, fascia, frieze, downspouts	Black
Windows (Vinyl)	Black
Corner Window (Aluminum)	Black
Railings	Black
Garage Door	Black
Porch Face (prefinished aluminum)	Titanium Black
PAINTABLE SURFACES	
Entry and Balcony Doors	Black Beauty 2128-10
Columns	Black Beauty 2128-10

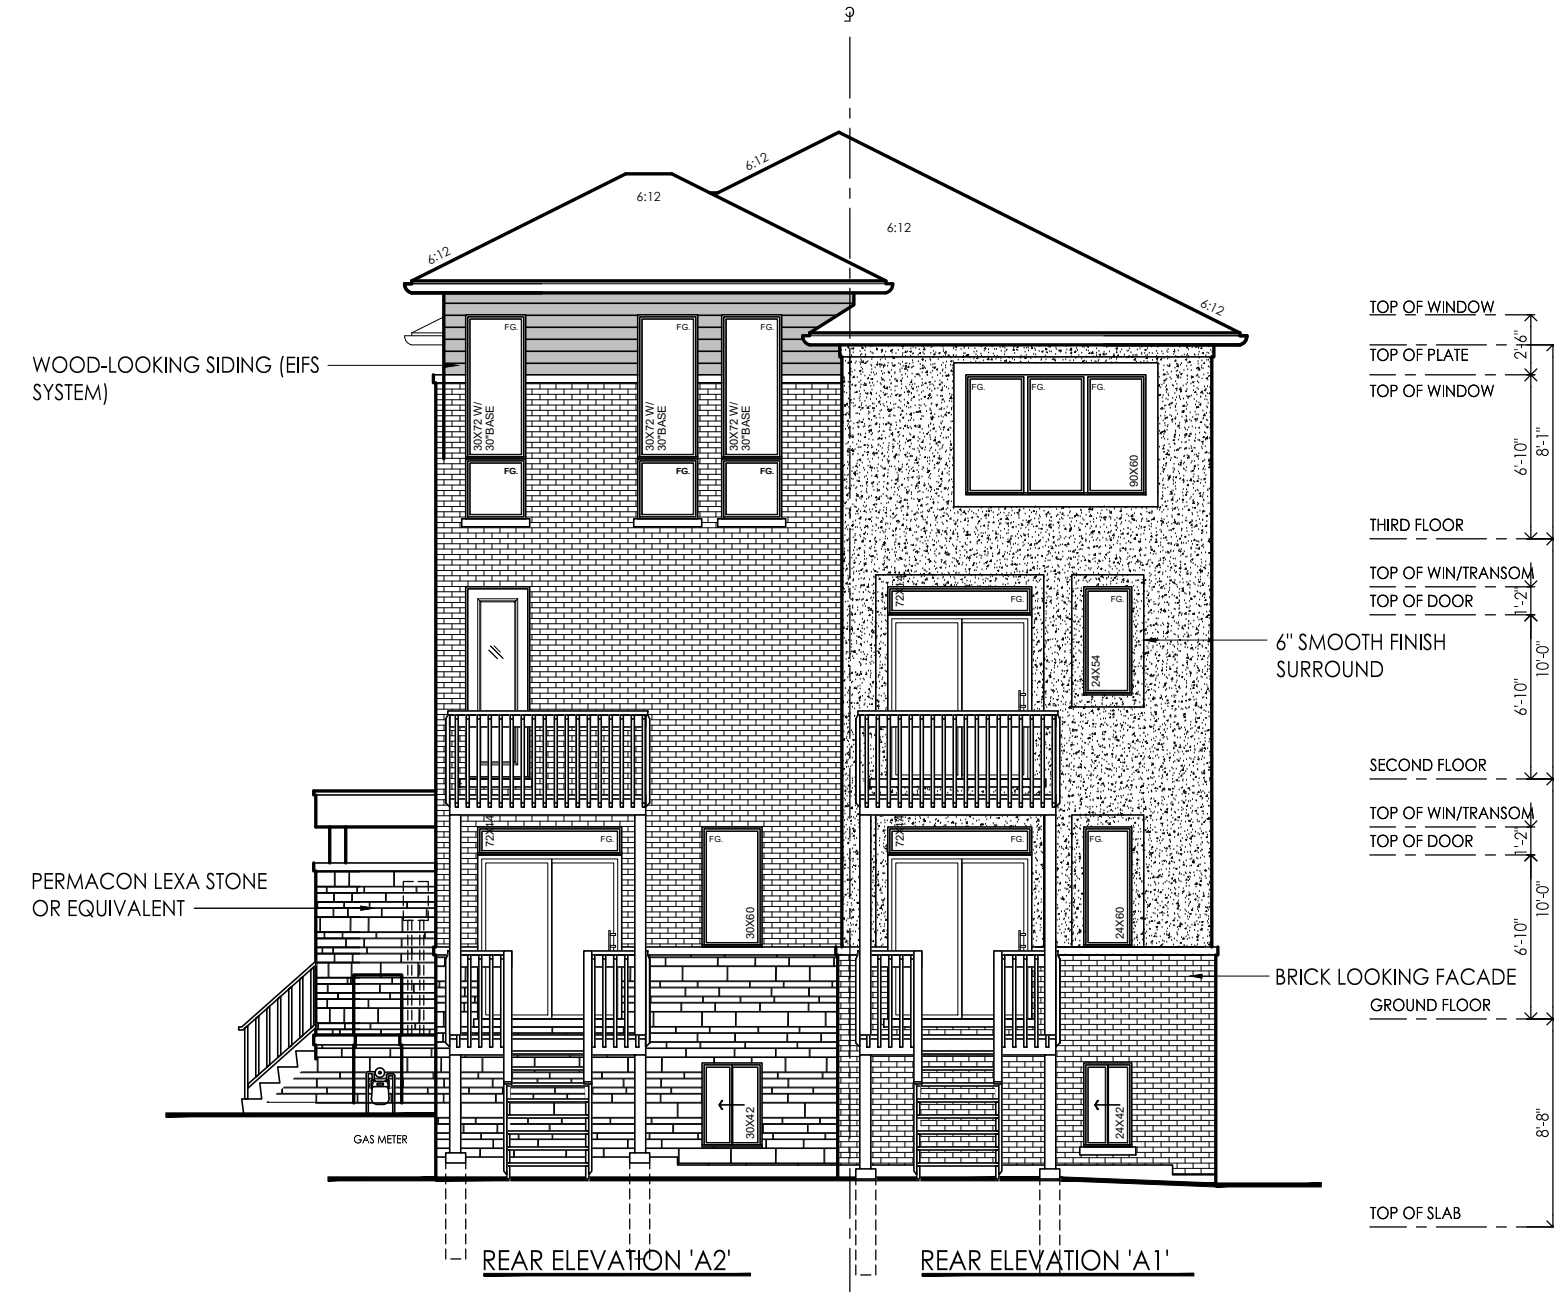

#	revisions	date	drawn	chk
1	ISSUED FOR PRELIMINARY CONSTRUCTION	22 FEB 24	CF	JM

client: Kingridge Developments

project: Mississauga Road (South) Mississauga

model: SD-01

project #: 22070

scale: 1/8" = 1'-0"

page: