


I, _____, DECLARE THAT I HAVE REVIEWED AND TAKEN
DESIGN RESPONSIBILITY FOR THE _____ ON BEHALF
OF RN DESIGN LTD. UNDER THE PROFESSIONAL DESIGN ACT, 2006, SECTION 3.2.4
OF THE BUILDING ACT, 1997. MY EXPIRATION DATE IS _____
**PRELIMINARY-NOT
FOR CONSTRUCTION**
DATEOUT _____
SIGNATURE: _____

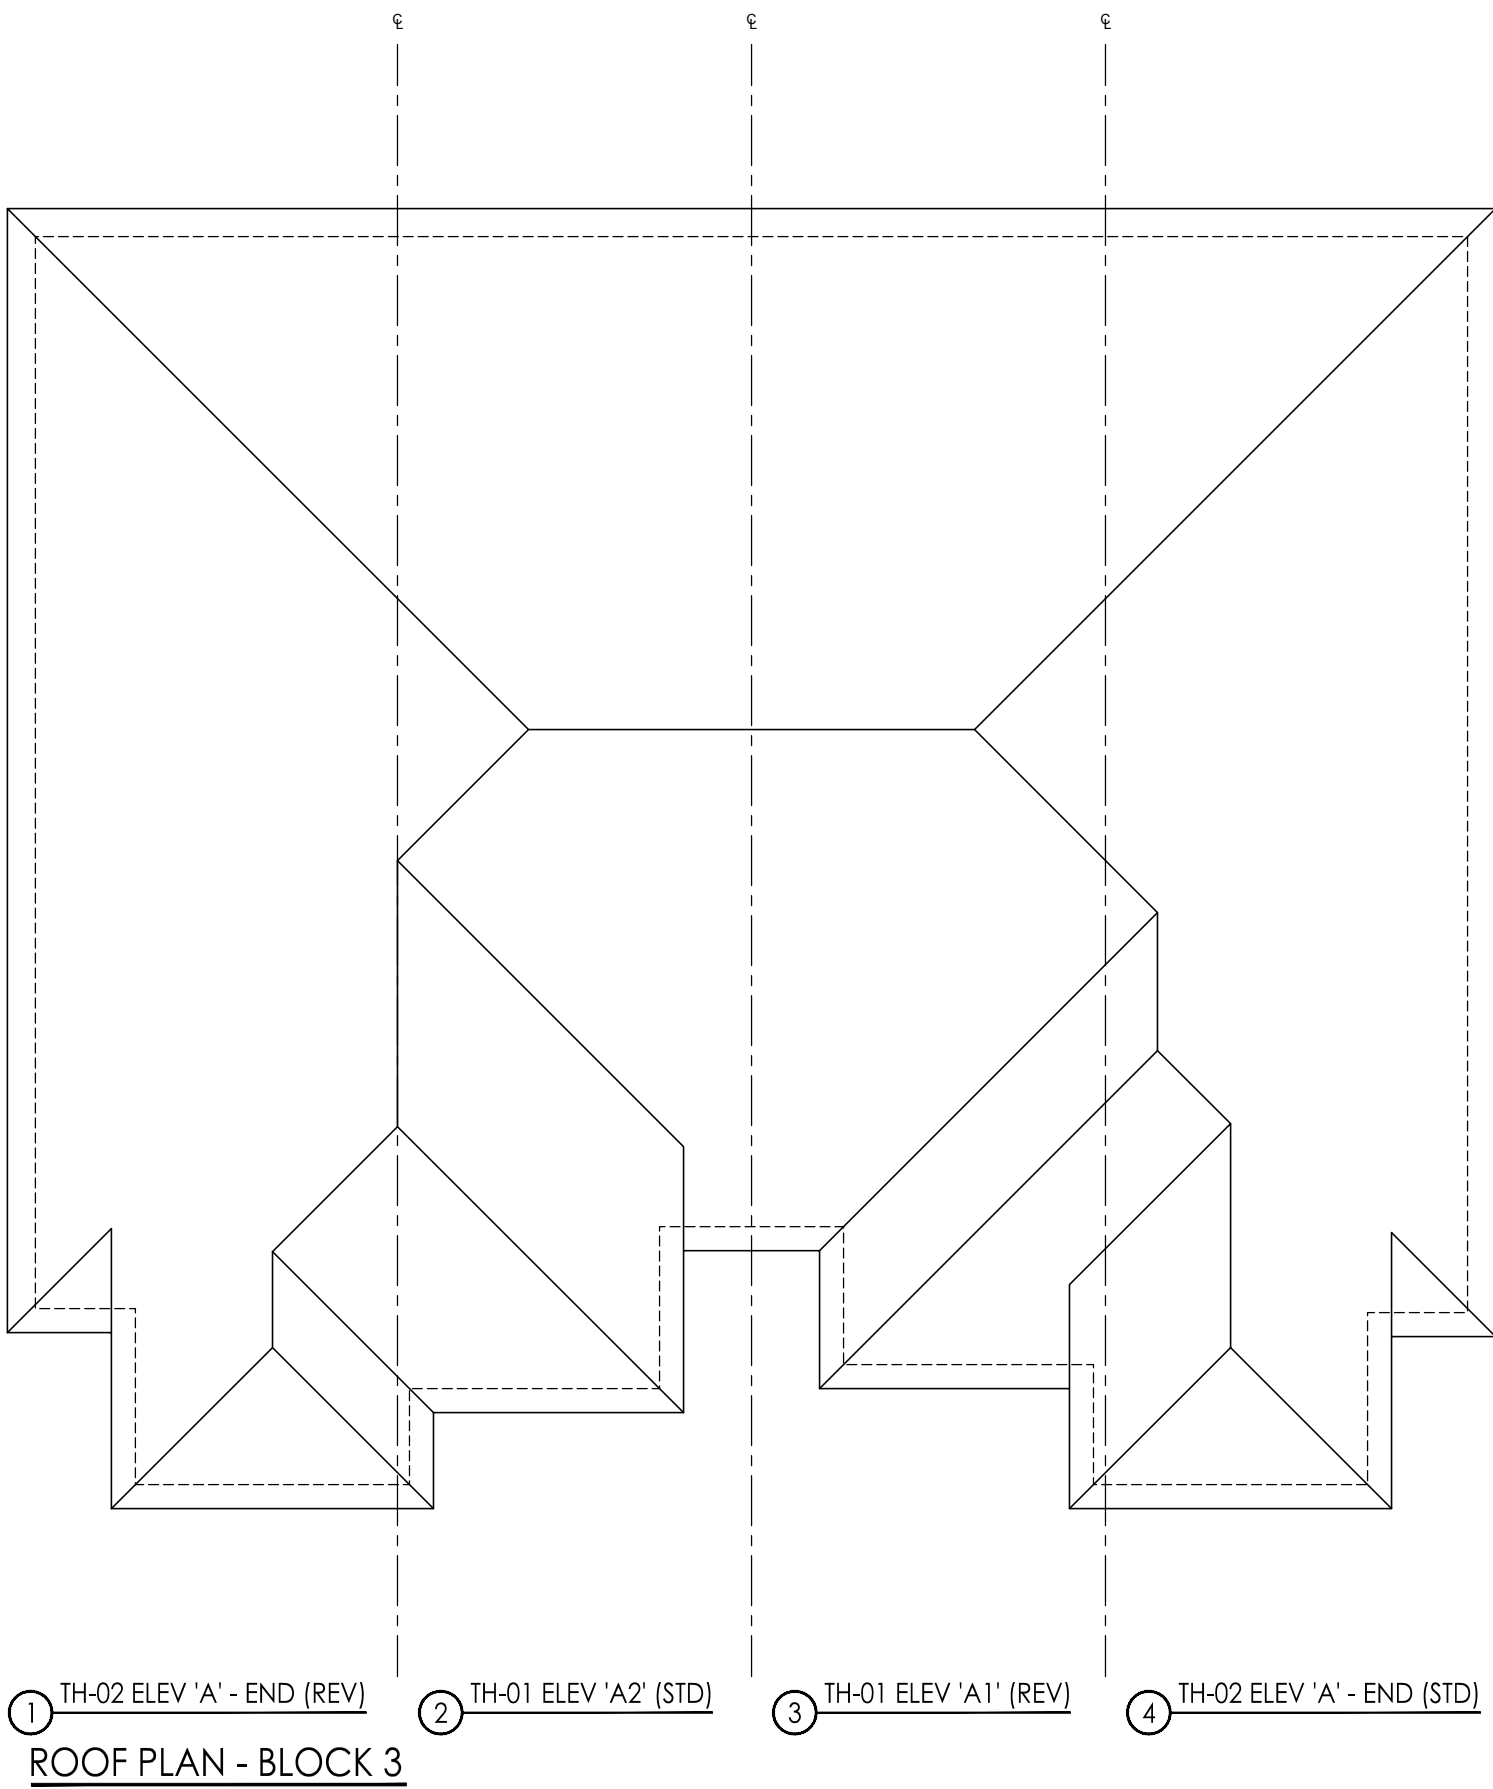

#	revisions	date	drawn	chk
1	ISSUED FOR PRELIMINARY REVIEW	2024	CF	JM

client
Kingridge
Developments

project
Mississauga Road
(South)
Mississauga

model
BLOCK 3

project #
22070

scale
1/8" = 1'-0"

page