


I, _____, DECLARE THAT I HAVE REVIEWED AND TAKEN
DESIGN RESPONSIBILITY FOR THE _____ ON BEHALF
OF RN DESIGN LTD. UNDER THE PROFESSIONAL DESIGN ACT, R.S.O. 1990, c. 12, s. 24.
DATE: _____
SIGNATURE: _____

**PRELIMINARY-NOT
FOR CONSTRUCTION**

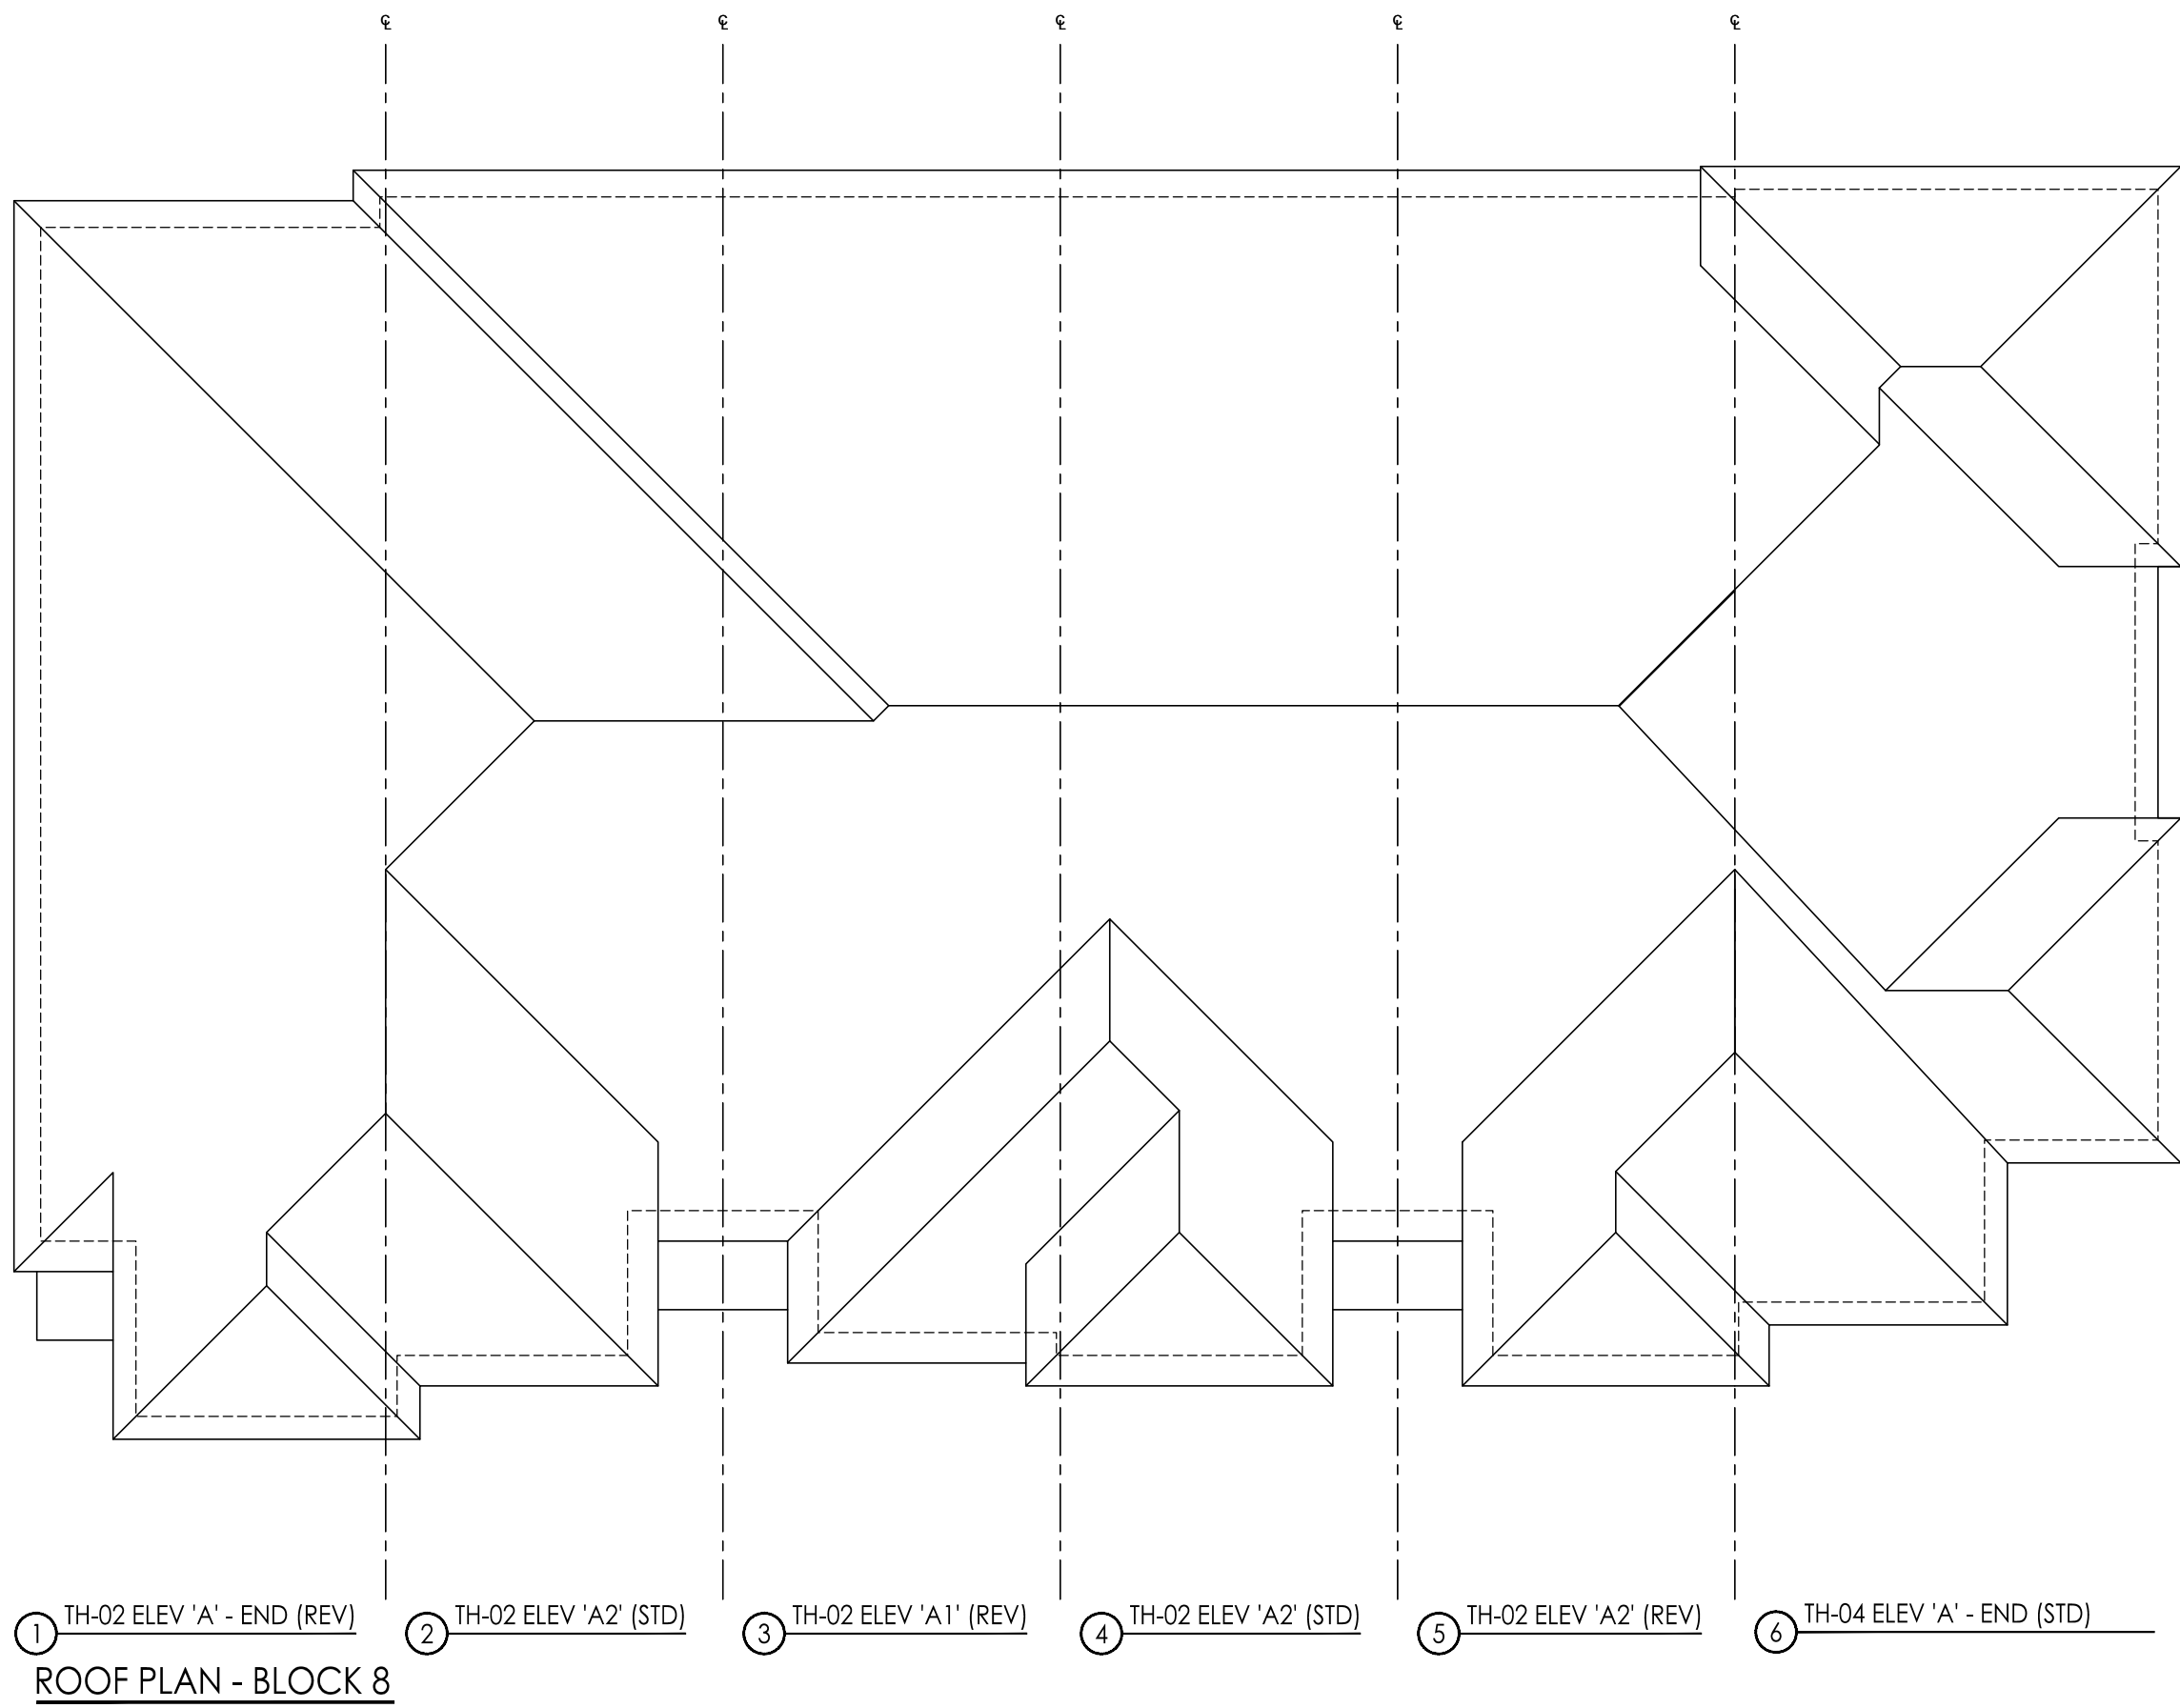

#	revisions	date	drawn	chk
1	ISSUED FOR ONY PRE-CON - QP/IMA	22 FEB 24	CP	JM

client
Kingridge
Developments

project
Mississauga Road
(South)
Mississauga

model
BLOCK 8

project #
22070

scale
1/8" = 1'-0"

page