


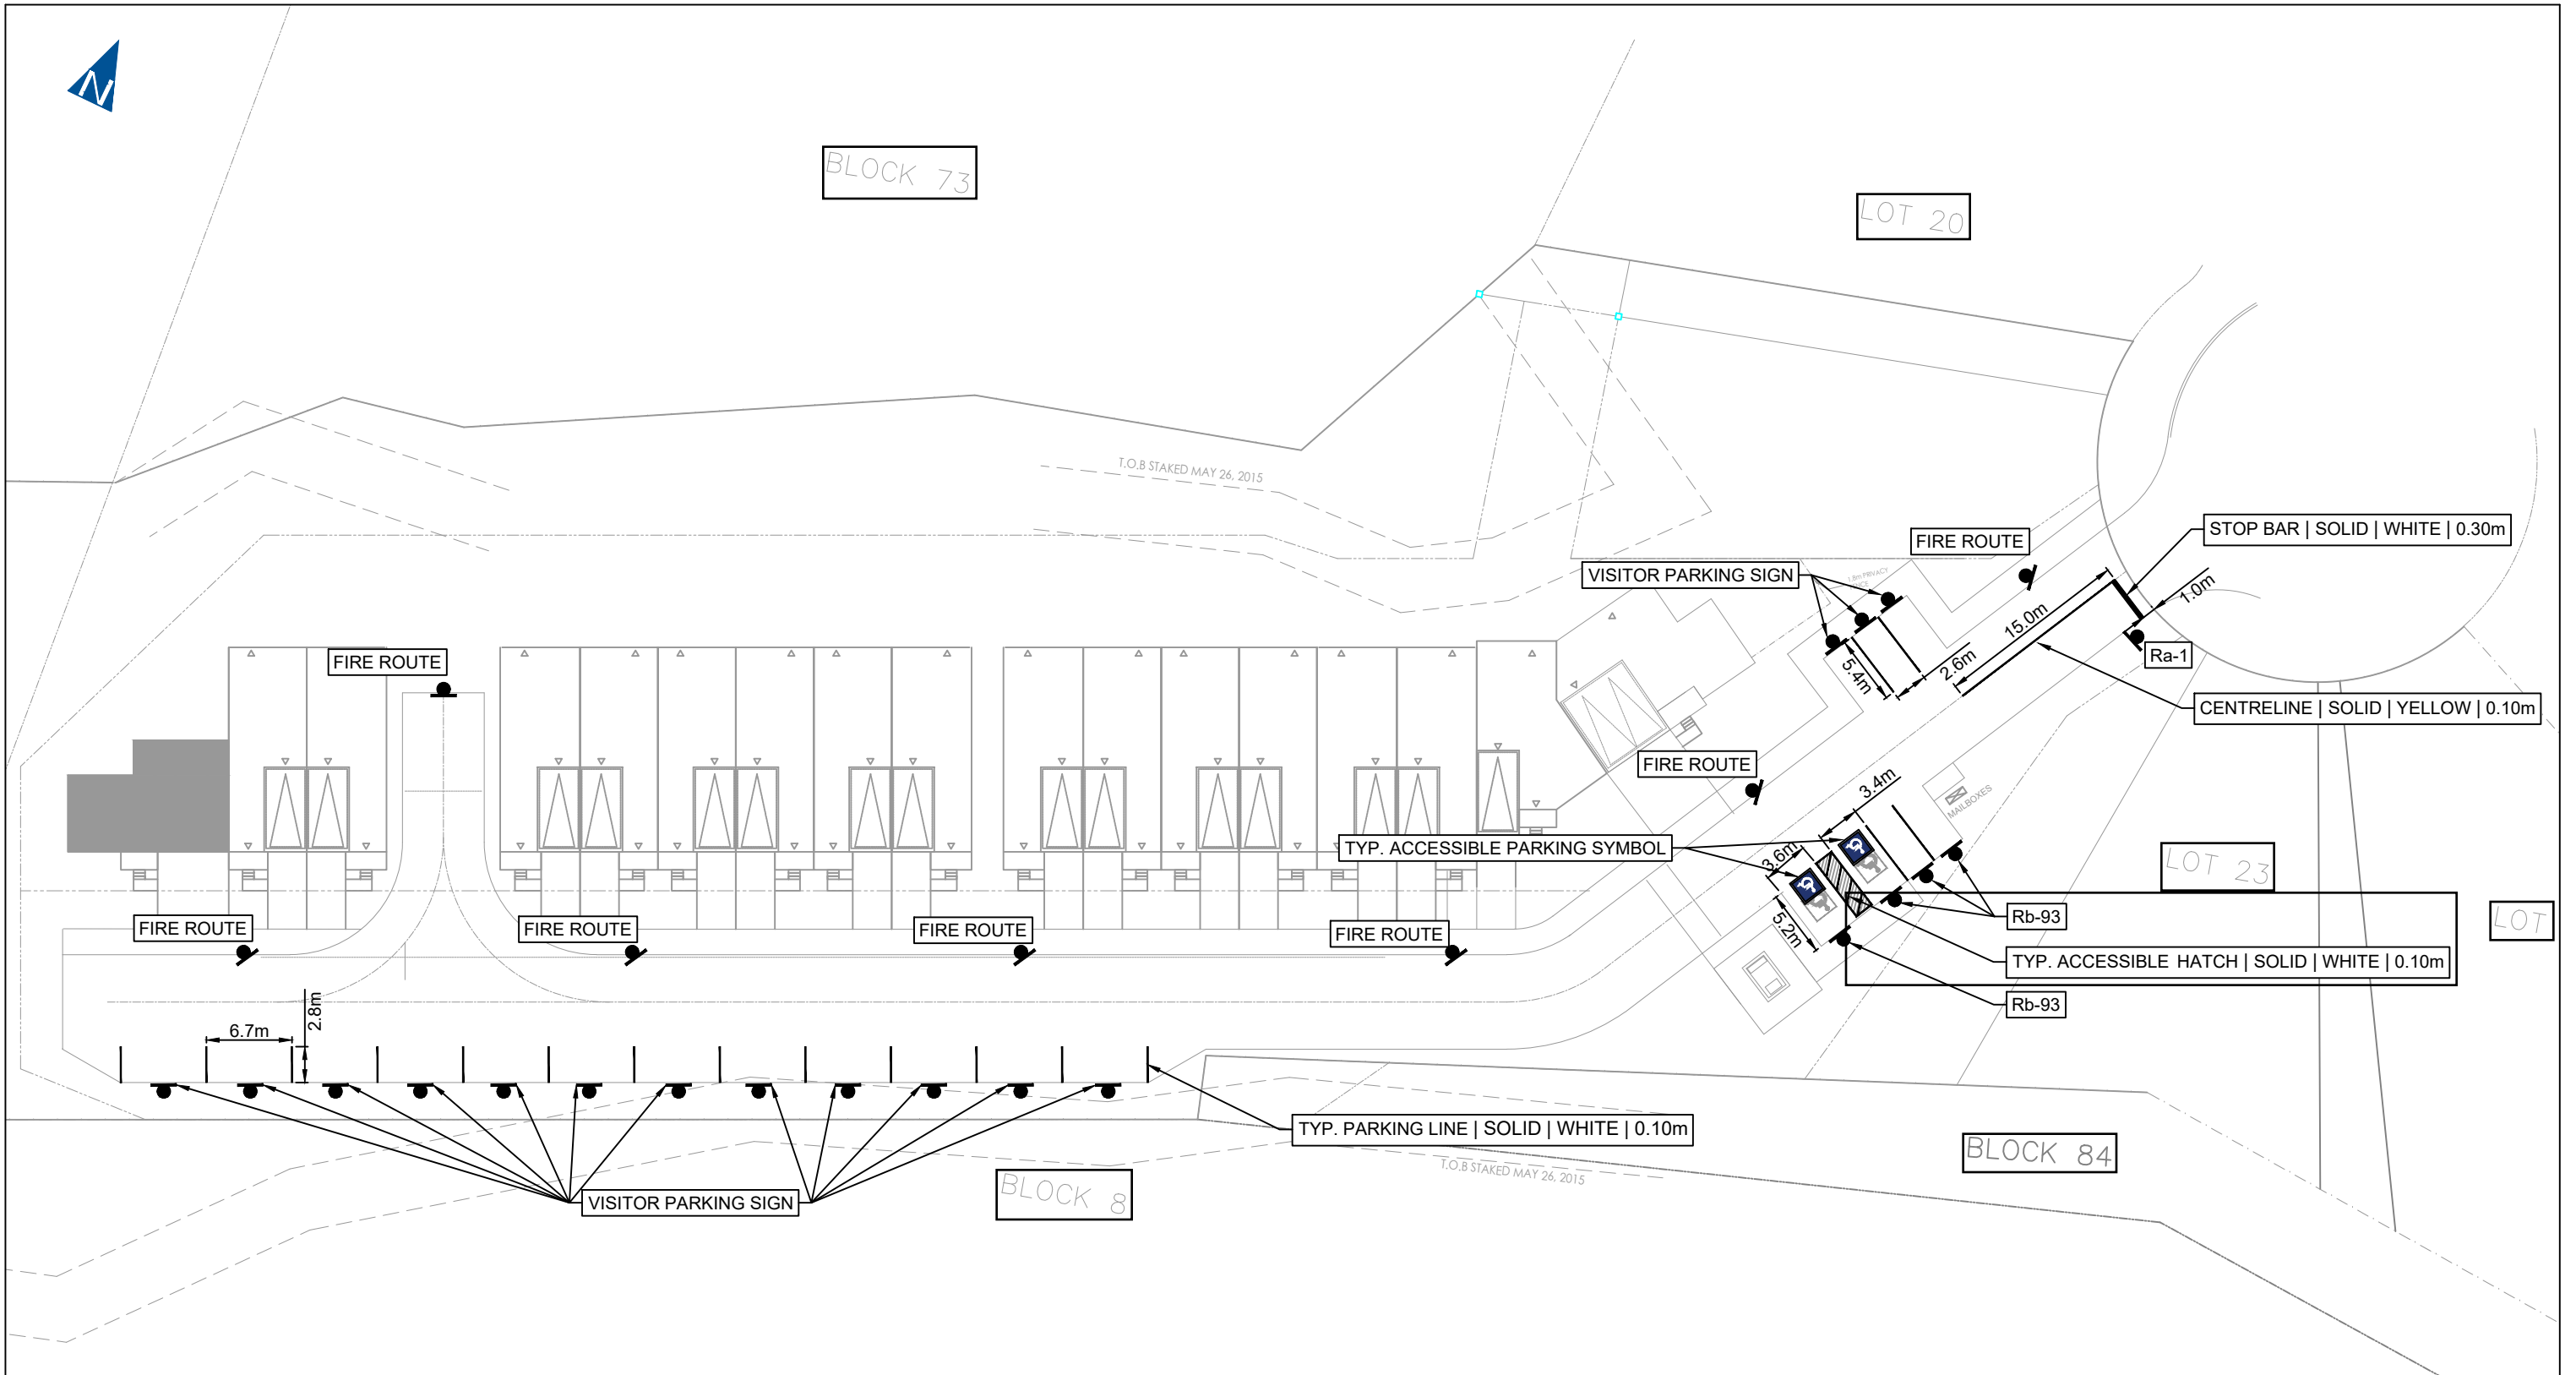

NO.	DATE	INITIAL	REVISION DETAIL

PAVEMENT MARKING & SIGNAGE PLAN
6620 ROTHSCHILD TRAIL
MISSISSAUGA, ON



PROJECT NO.: 240358	DATE: JUNE 2024	SCALE: 1:500	DRAWING NO.: 01
DRAWN: LC	DESIGN: LC	CHECK: ASo	