



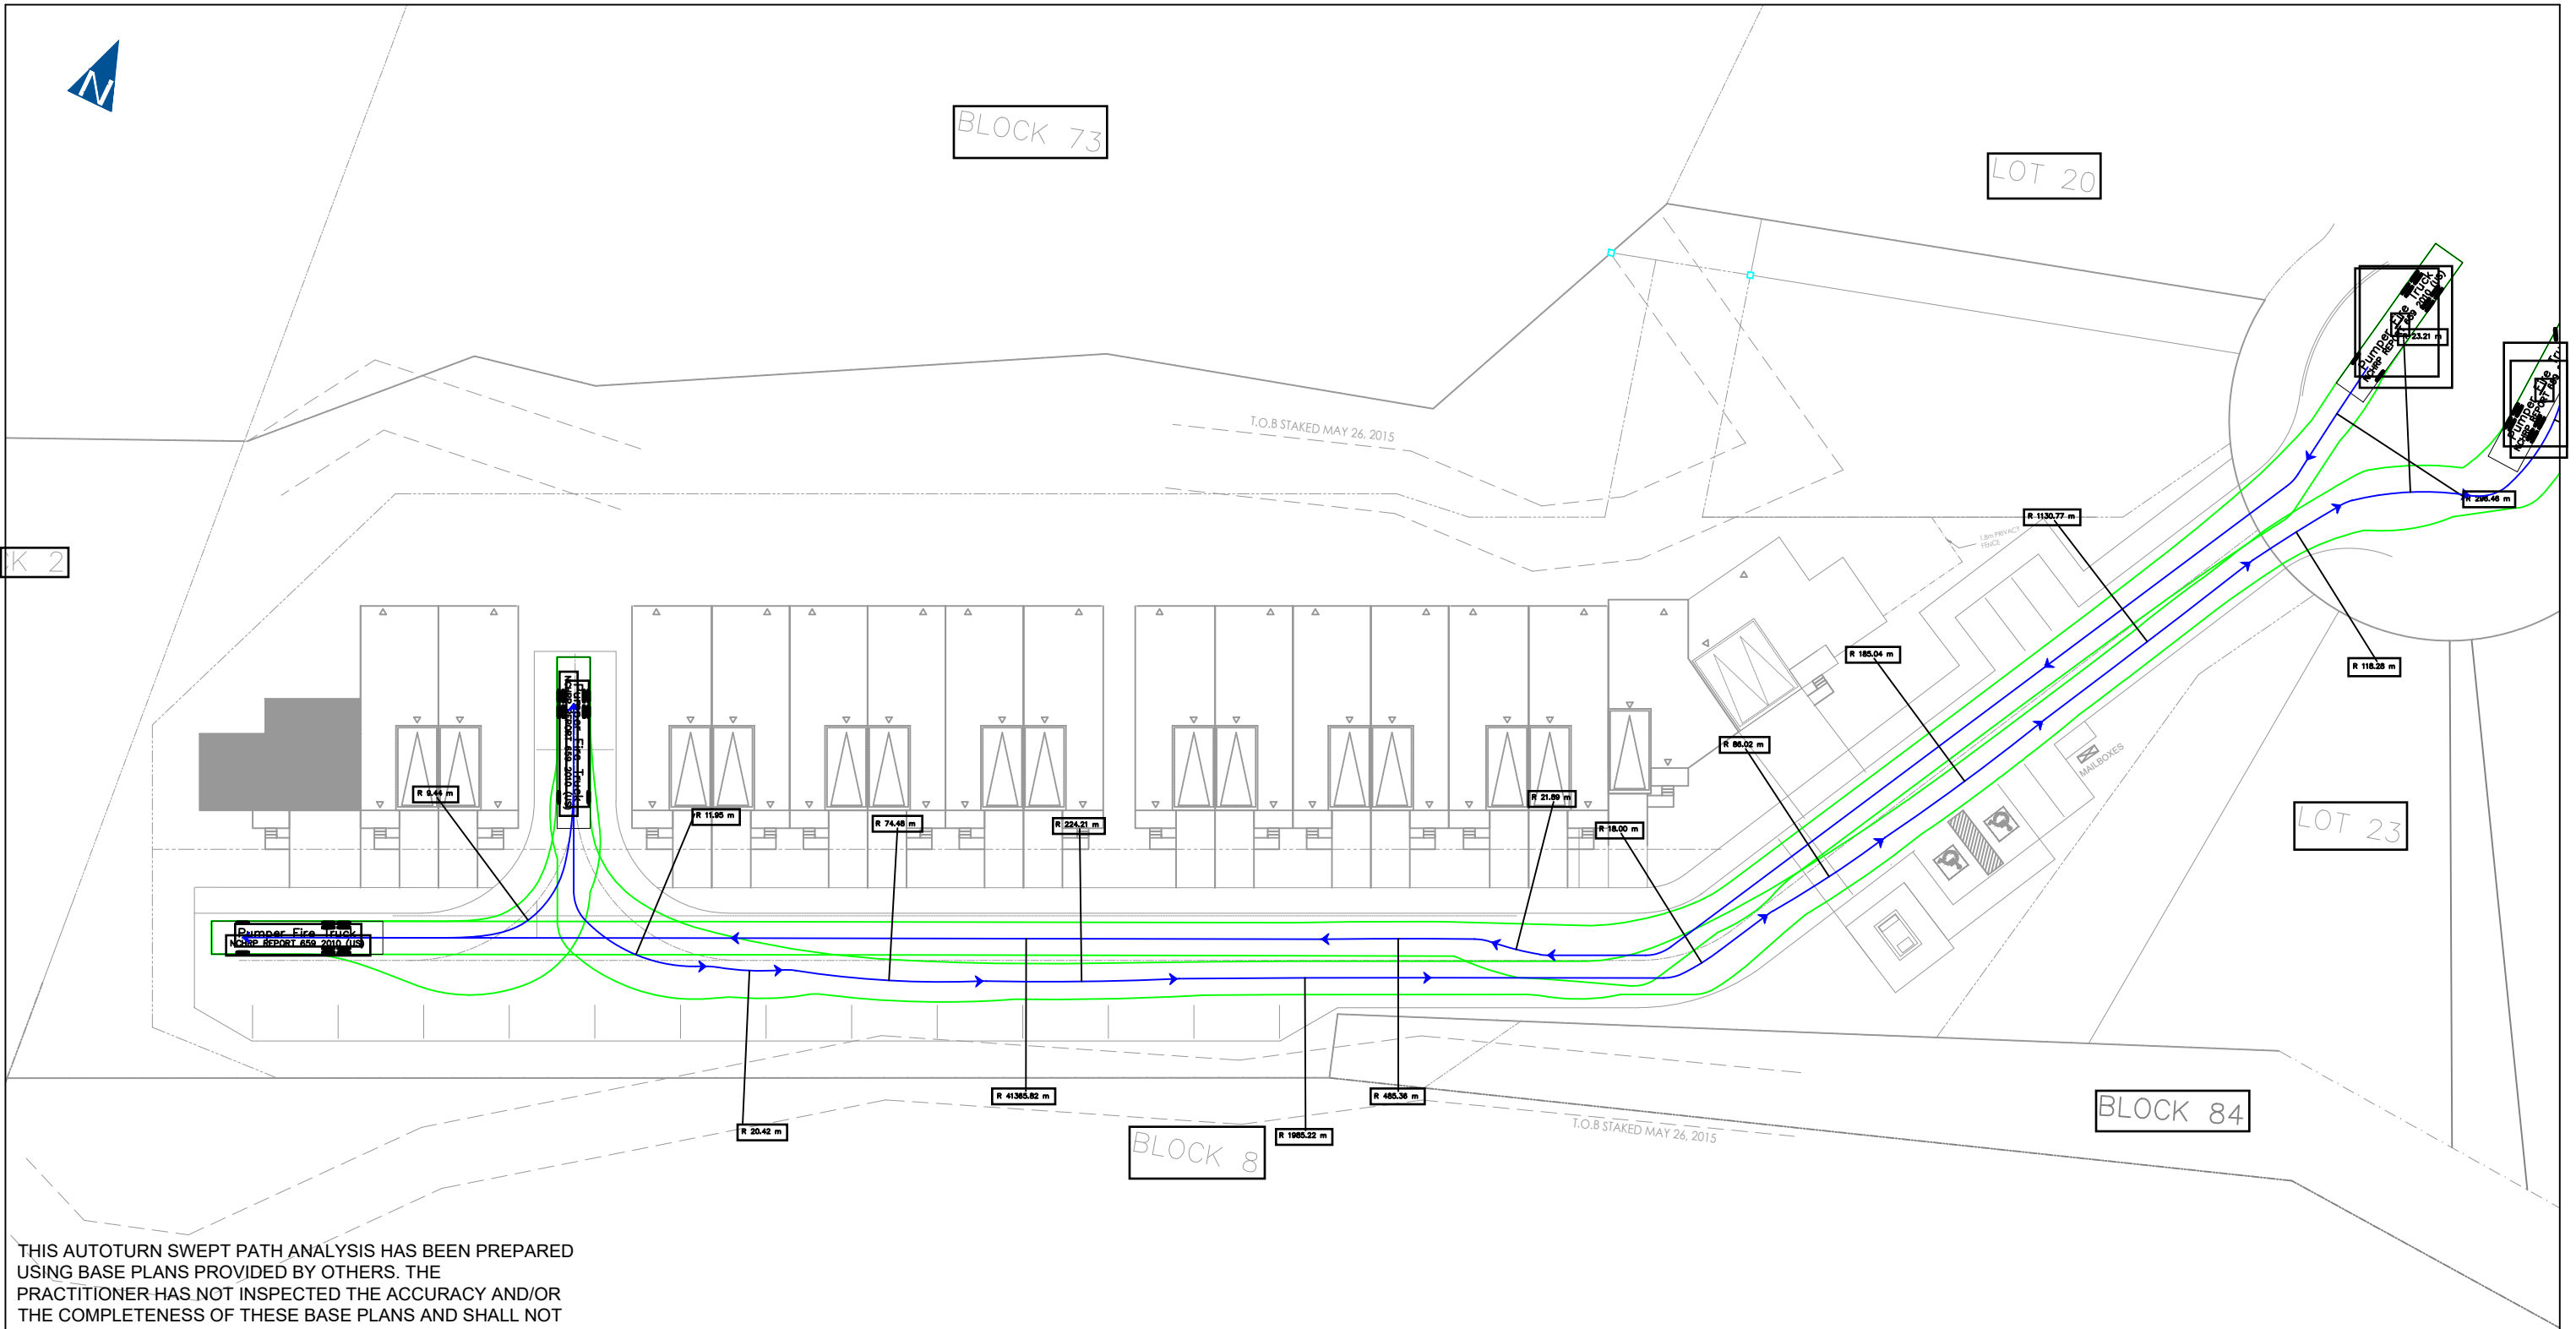

THIS AUTOTURN SWEEP PATH ANALYSIS HAS BEEN PREPARED USING BASE PLANS PROVIDED BY OTHERS. THE PRACTITIONER HAS NOT INSPECTED THE ACCURACY AND/OR THE COMPLETENESS OF THESE BASE PLANS AND SHALL NOT BE RESPONSIBLE FOR ANY ERRORS OR OMISSIONS WHICH MAY BE INCORPORATED HEREIN AS A RESULT.

NO.	DATE	INITIAL	REVISION DETAIL

DESIGN VEHICLE:

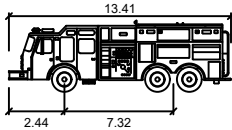

Pumper Fire Truck

Width	: 2.59
Track	: 2.59
Lock to Lock Time	: 6.0
Steering Angle	: 37.8

AUTOTURN ASSESSMENT
6620 ROTHSCHILD TRAIL
MISSISSAUGA, ON



PROJECT NO.: 240358

DATE: JUNE 2024

SCALE: 1:500

DRAWING NO.:

DRAWN: LC

DESIGN: LC

CHECK: ASo

03