


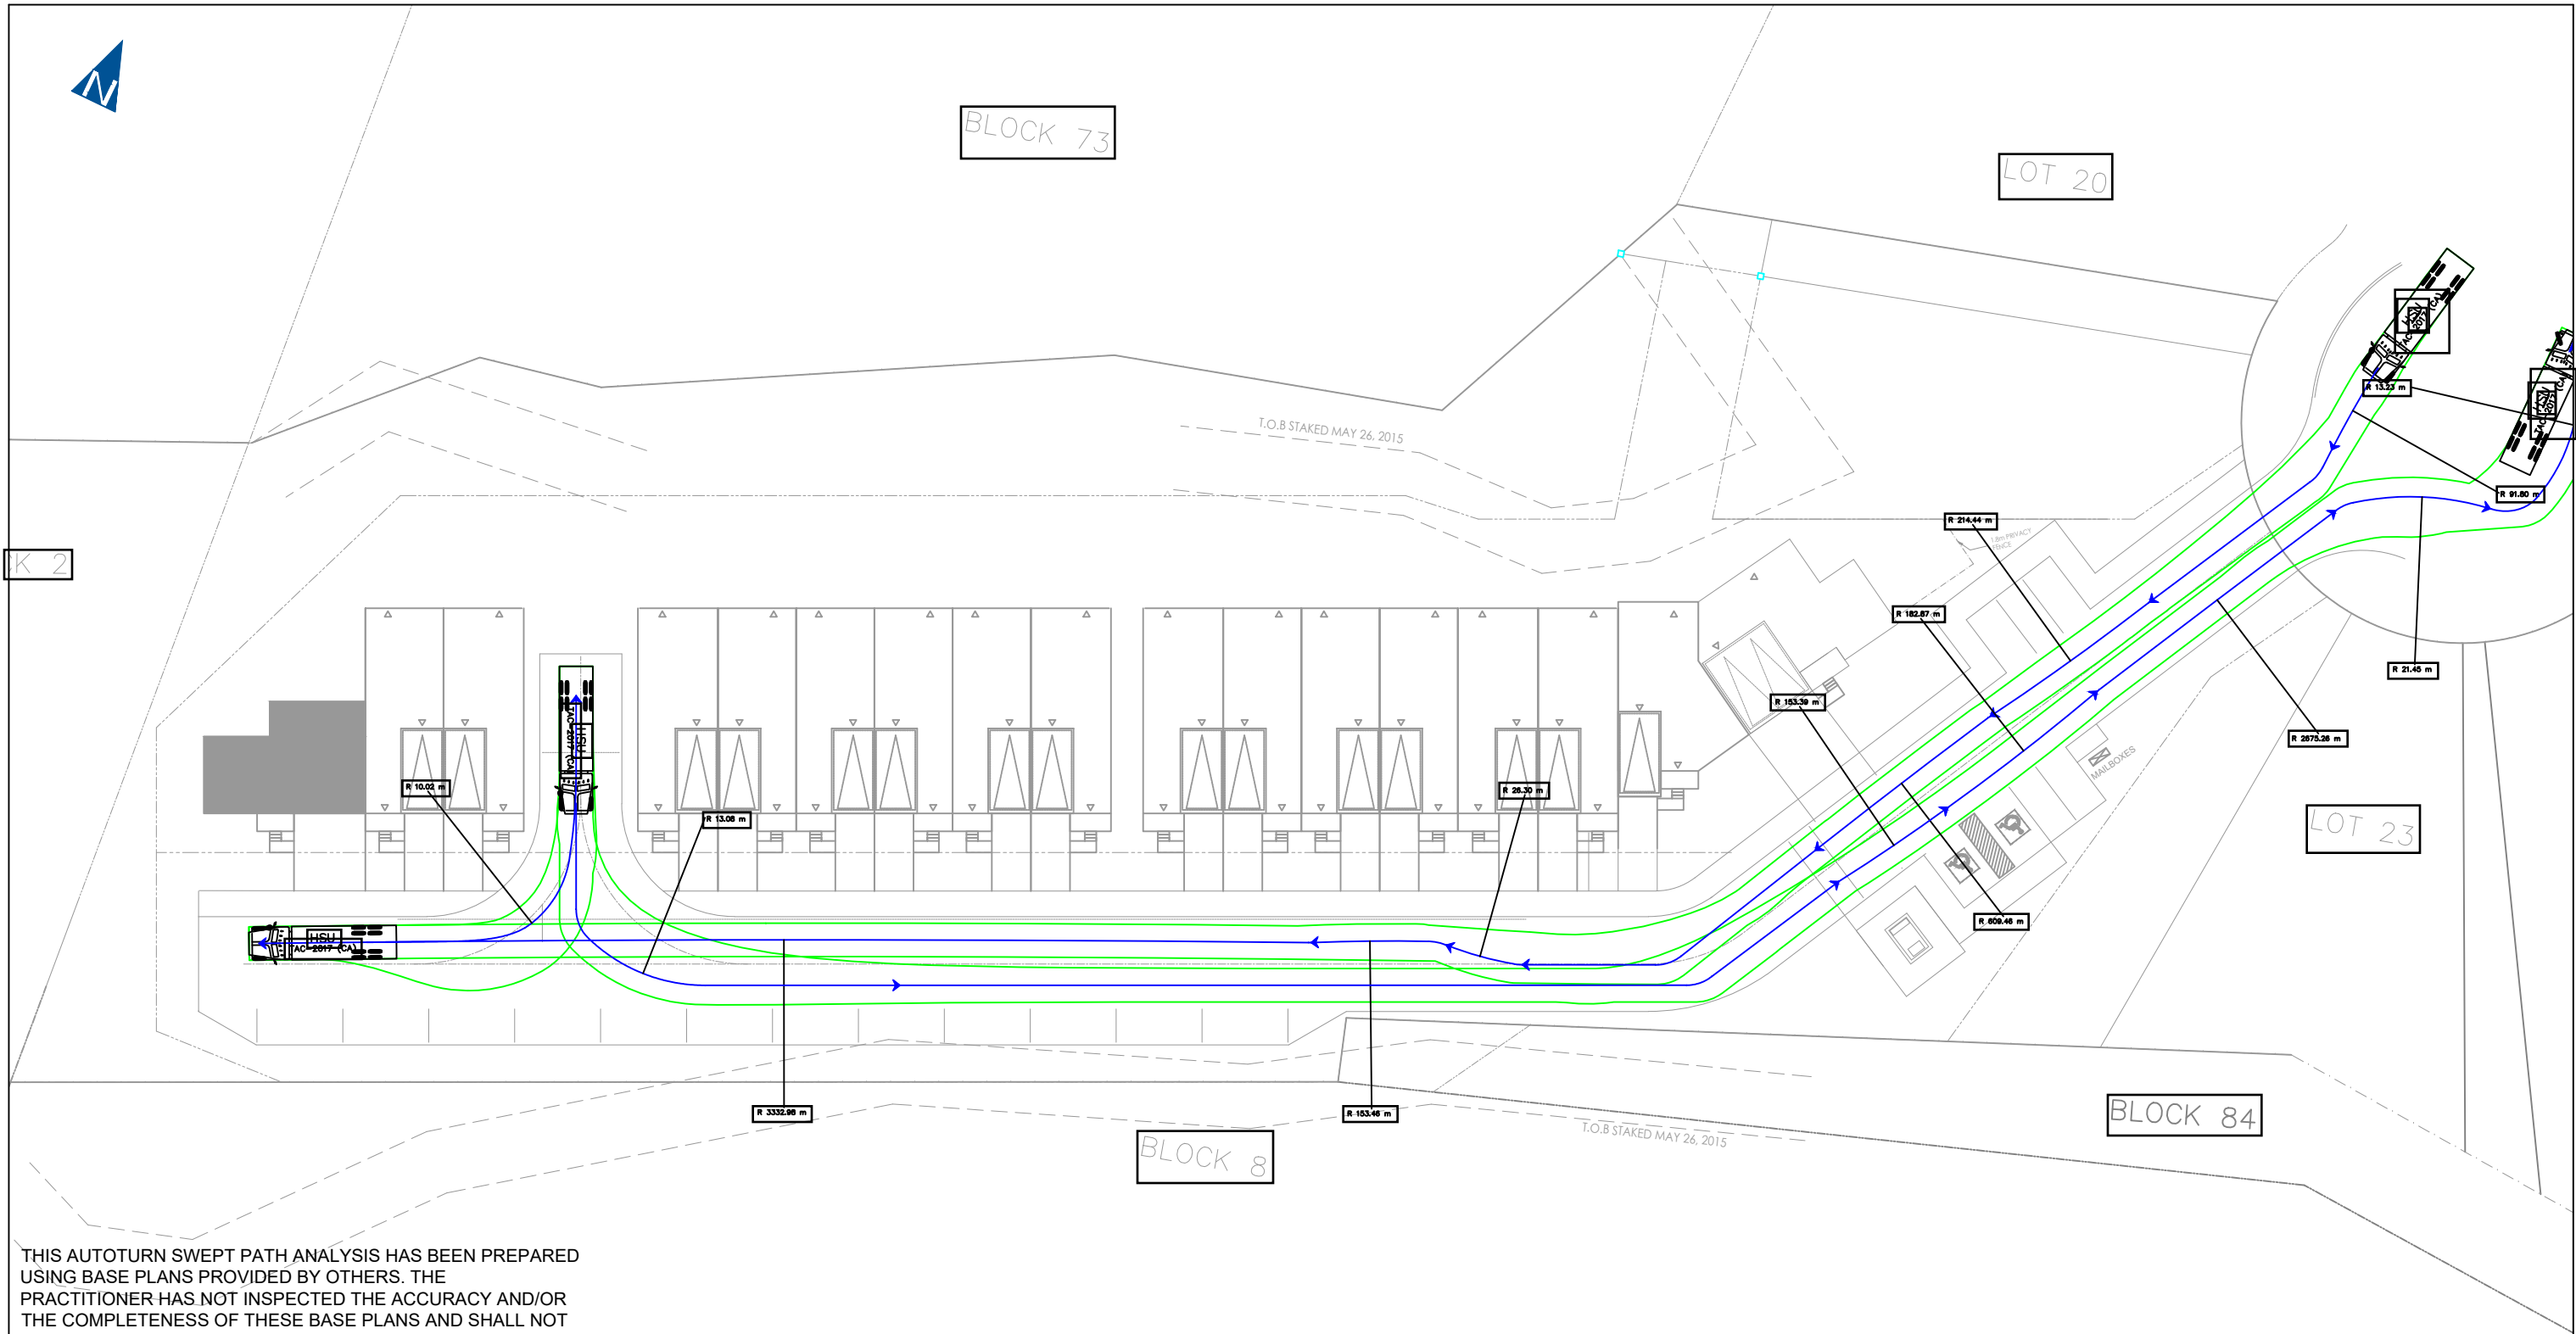

THIS AUTOTURN SWEEP PATH ANALYSIS HAS BEEN PREPARED USING BASE PLANS PROVIDED BY OTHERS. THE PRACTITIONER HAS NOT INSPECTED THE ACCURACY AND/OR THE COMPLETENESS OF THESE BASE PLANS AND SHALL NOT BE RESPONSIBLE FOR ANY ERRORS OR OMISSIONS WHICH MAY BE INCORPORATED HEREIN AS A RESULT.

NO.	DATE	INITIAL	REVISION DETAIL

DESIGN VEHICLE:

HSU

meters

Width : 2.60
Track : 2.60
Lock to Lock Time : 6.0
Steering Angle : 40.0

AUTOTURN ASSESSMENT 6620 ROTHSCHILD TRAIL MISSISSAUGA, ON

PROJECT NO.: 240358	DATE: JUNE 2024	SCALE: 1:500	DRAWING NO.: 01
DRAWN: LC	DESIGN: LC	CHECK: ASo	