


I, _____, DECLARE THAT I HAVE REVIEWED AND TAKEN DESIGN RESPONSIBILITY FOR THE THIRD FLOOR TYPICAL BLOCK OF THE RESIDENTIAL DEVELOPMENT PROJECT. THIS FORM IS TO BE SIGNED BY THE DESIGNER.
PRELIMINARY-NOT FOR CONSTRUCTION
DATE/TITLE: _____
SIGNATURE: _____

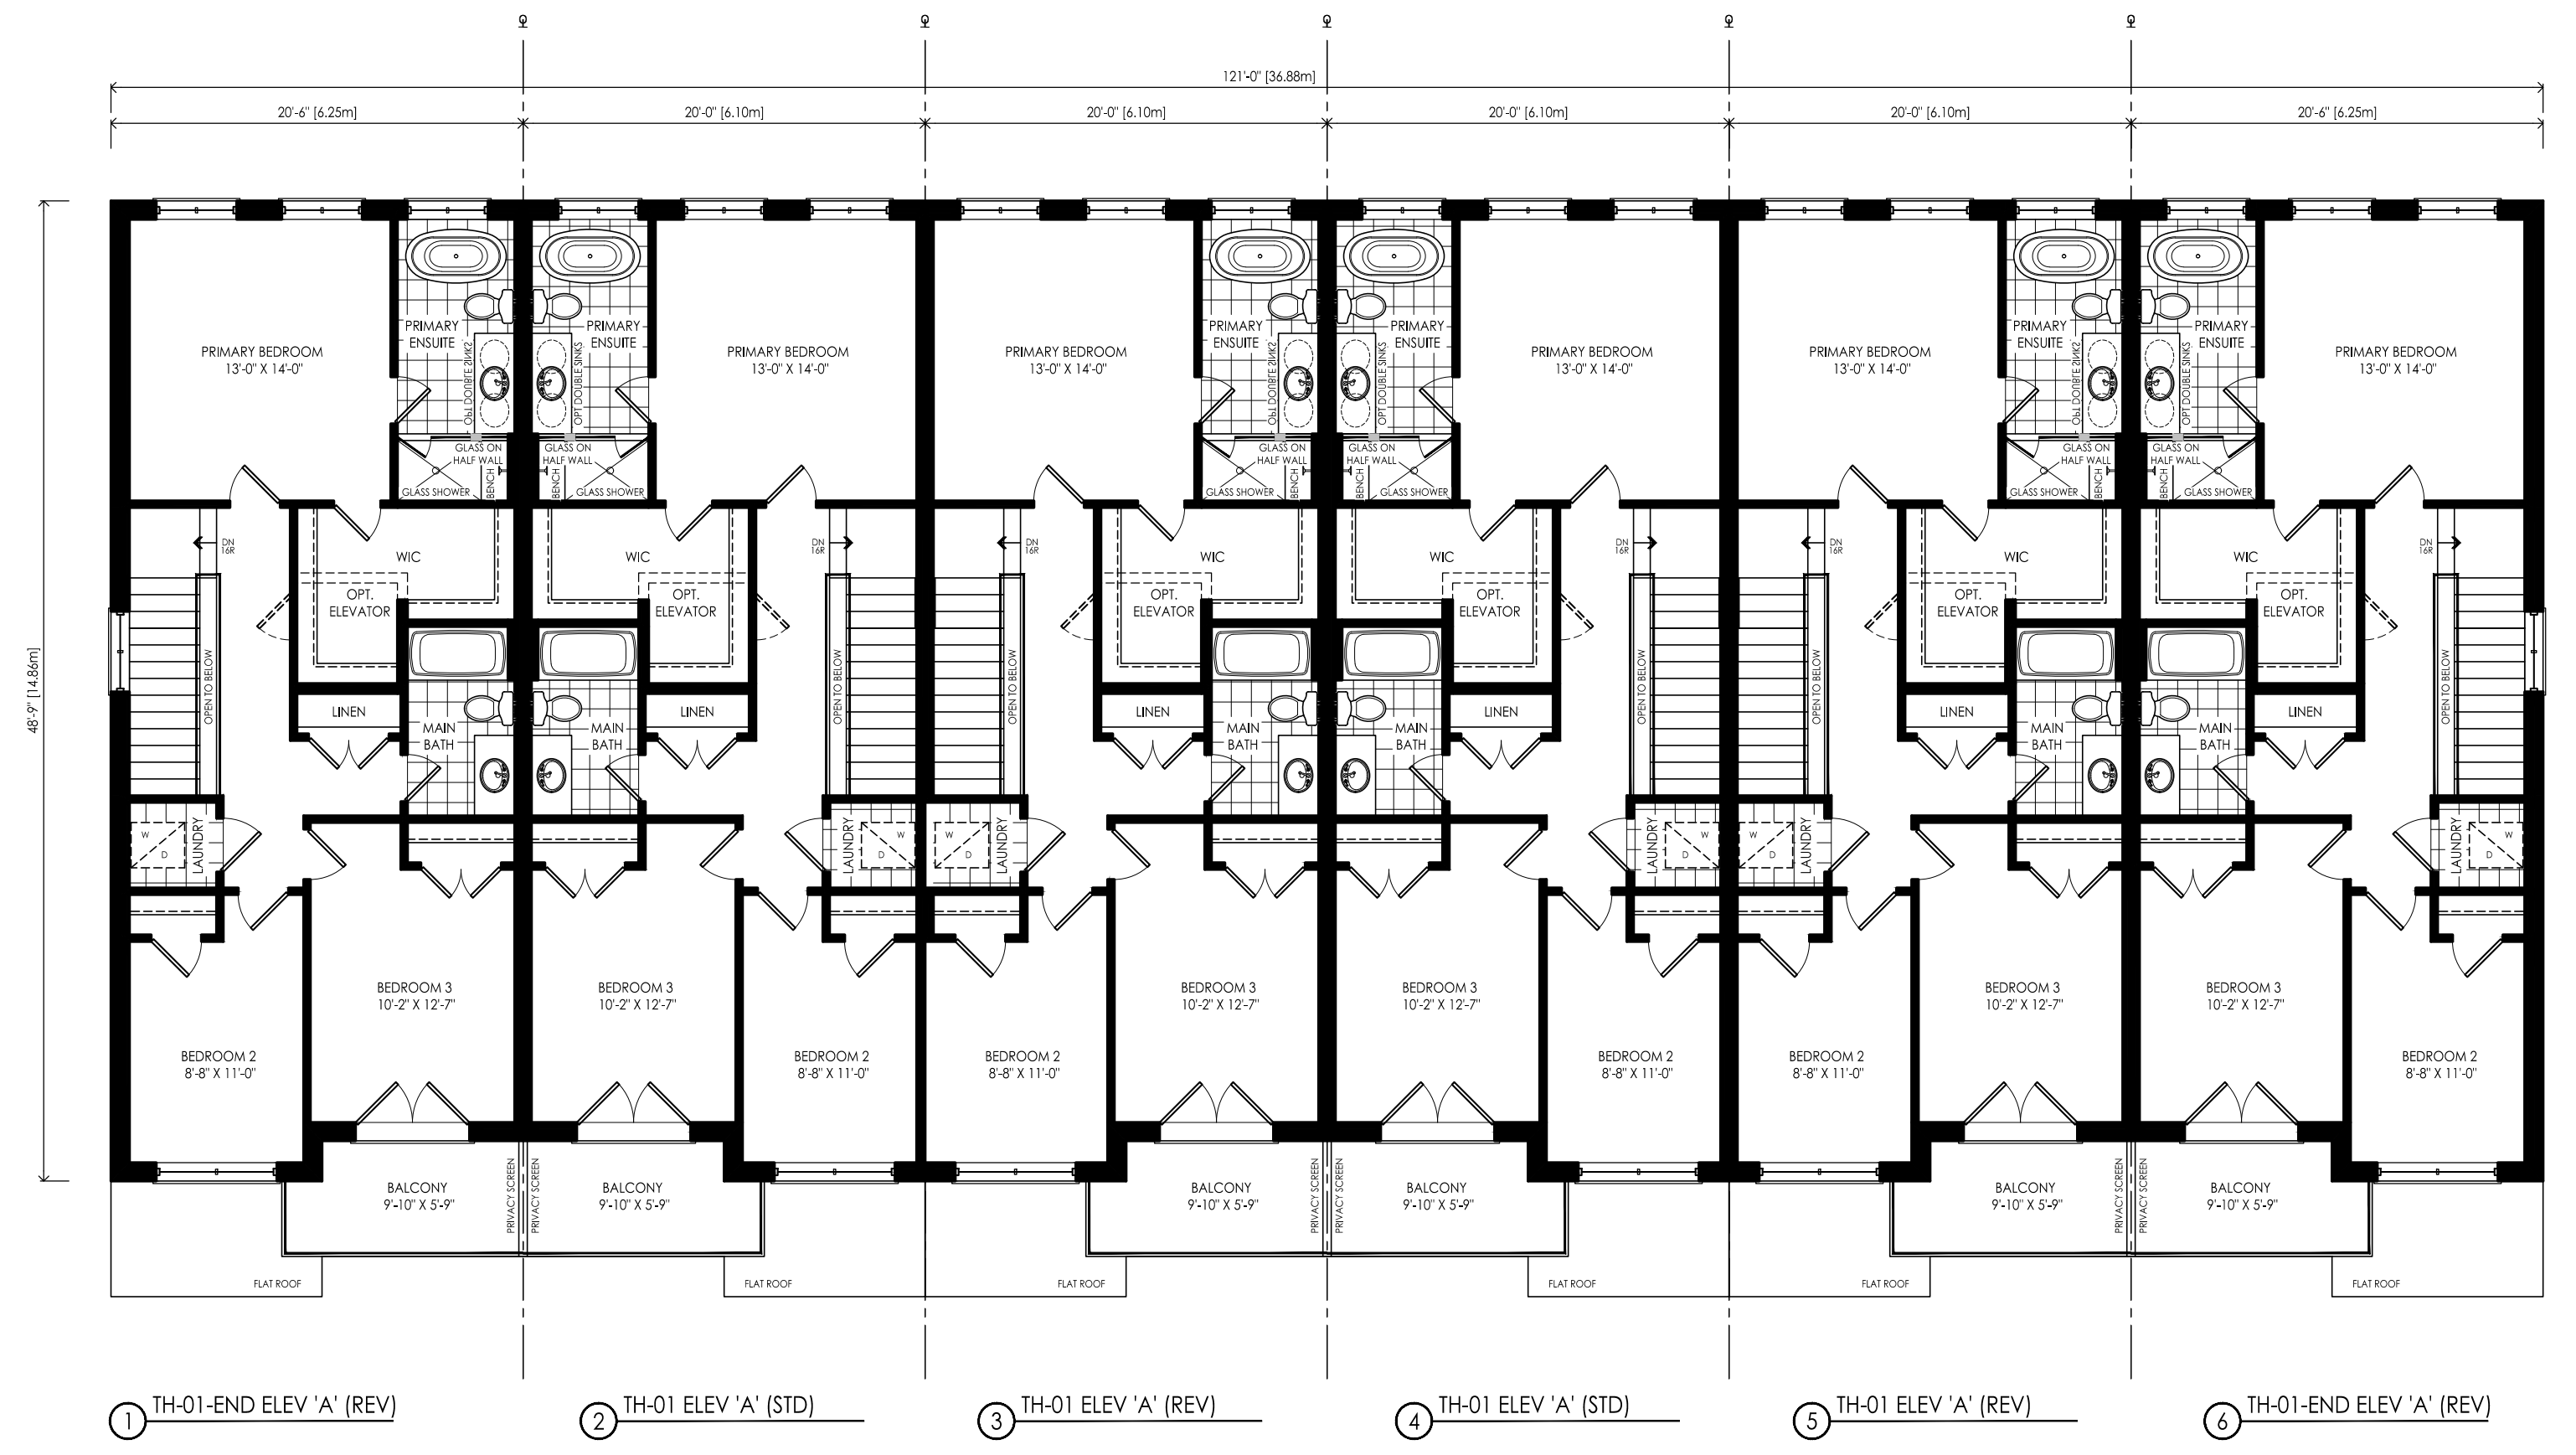

① TH-01-END ELEV 'A' (REV) ② TH-01 ELEV 'A' (STD) ③ TH-01 ELEV 'A' (REV) ④ TH-01 ELEV 'A' (STD) ⑤ TH-01 ELEV 'A' (REV) ⑥ TH-01-END ELEV 'A' (REV)

THIRD FLOOR - TYPICAL BLOCK

#	revisions	date	chm	chk

client: **Di Blasio Corporation**

project: **Rothschild Trail**
Mississauga

model: **TYPICAL BLOCK**

project #: **24008**

scale: **1/8" = 1'-0"**

page: