



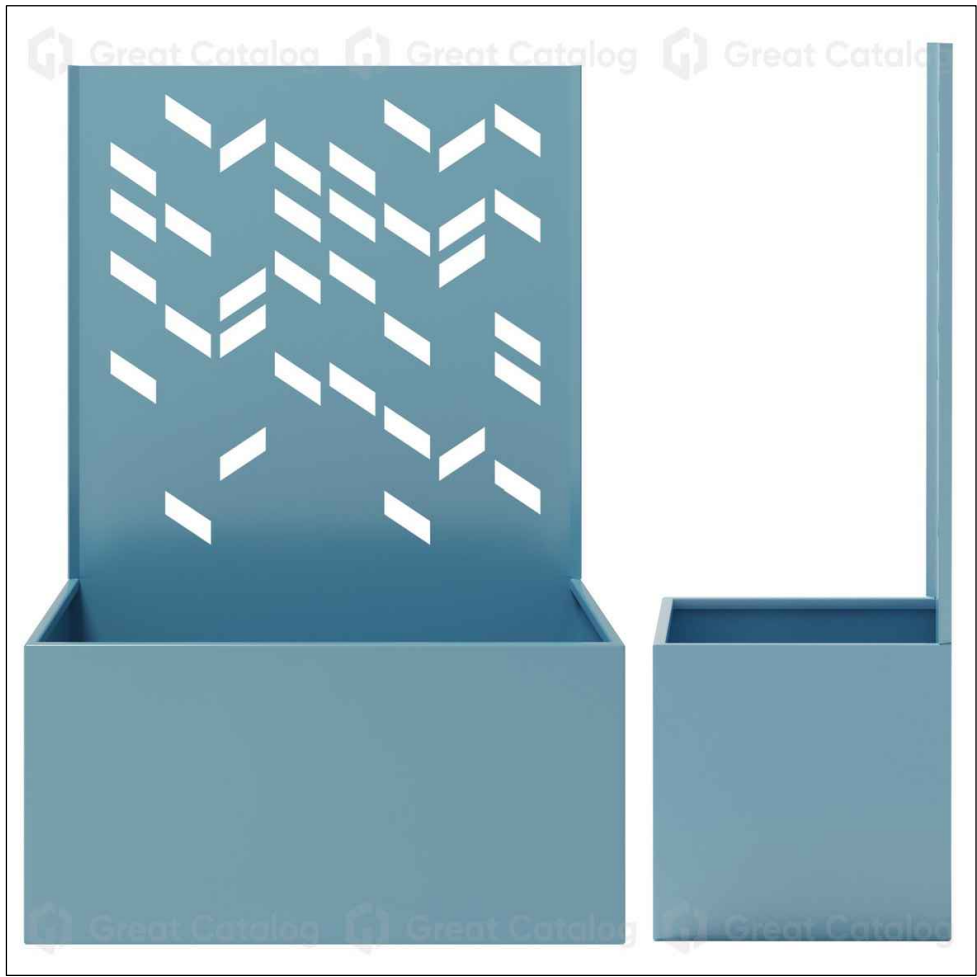

3 TRELLISES

MANUFACTURER: GREEN THEORY
PRODUCT: BACKDROP RECTANGLE
SIZE: CUSTOMIZABLE
COLOUR: MATTE BLACK

* OR APPROVED SUBSTITUTE

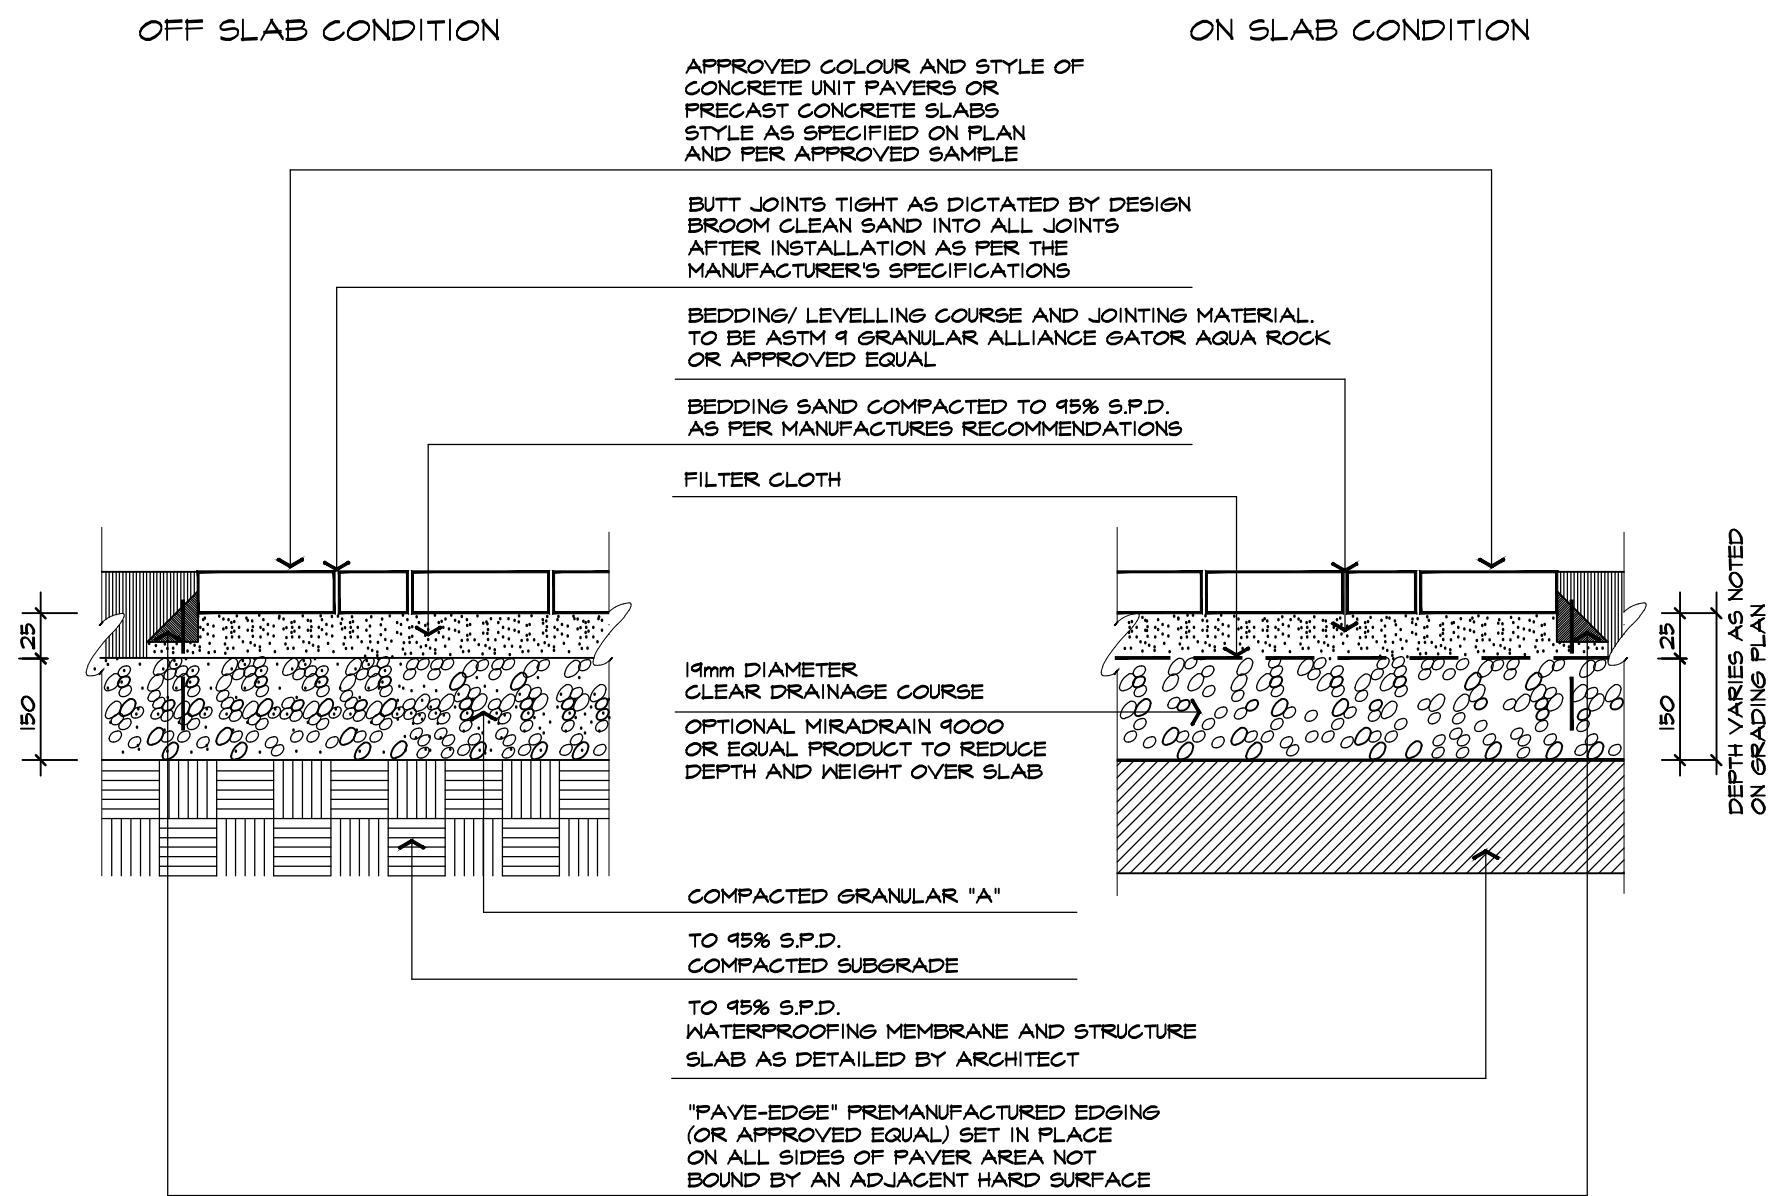

1 UNIT PAVER DETAIL - PEDESTRIAN

NTS


ABAL 05204X-171215

SUGGESTED PLANT LIST

PROJECT NAME:
RESIDENTIAL CONDOMINIUM DEVELOPMENT - (ABAL 3730)

In the event of a discrepancy between the planting plan and the plant list quantities, the planting plan shall govern.

KEY	QUANTITY	BOTANICAL NAME	COMMON NAME	CALIPER	HEIGHT	SPREAD	ROOT	REMARKS	SPACING	WATER EFFICIENT	NATIVE
STREETSCAPE DECIDUOUS TREES											
A	X	ACER X FREEMANII 'JEFFERSRED'	AUTUMN BLAZE MAPLE	60mm	3500mm	1500mm	W.B.	EQUAL FORM	-----	✓	✓
B	X	SHADEMASTER TRIACANTHOS 'SHADEMASTER'	SHADEMASTER HONEY-LOCUST	60mm	3500mm	1500mm	W.B.	EQUAL FORM	-----	✓	✓
C	X	QUERCUS RUBRA	RED OAK	40mm	3000mm	1500mm	W.B.	EQUAL FORM	-----	✓	✓
D	X	TILIA AMERICANA	BASSWOOD	60mm	3000mm	1500mm	W.B.	EQUAL FORM	-----	✓	✓
E	X	ULMUS AMERICANA 'VALLEY FORGE'	VALLEY FORGE ELM	60mm	3500mm	1500mm	W.B.	EQUAL FORM	-----	✓	✓
DECIDUOUS TREES											
F	X	ACER RUBRUM 'AUTUMN FLAME'	AUTUMN FLAME RED MAPLE	60mm	3500mm	1500mm	W.B.	EQUAL FORM	-----	✓	✓
G	X	GINKGO BILOBA	MAIDENHAIR TREE	60mm	3500mm	1500mm	W.B.	EQUAL FORM	-----	✓	—
H	X	LIRIODENDRON TULIPIFERA	TULIP TREE	60mm	3500mm	1500mm	W.B.	EQUAL FORM	-----	✓	✓
J	X	PLATANUS X ACERIFOLIA 'BLOODGOOD'	LONDON PLANE TREE	60mm	3500mm	1500mm	W.B.	EQUAL FORM	-----	✓	✓
ORNAMENTAL TREES											
K	X	AMELANCHIER CANADENSIS 'RAINBOW PILLAR'	RAINBOW PILLAR SERVICEBERRY	50mm	2500mm	1200mm	W.B.	MULTI-STEM	-----	✓	✓
L	X	CERCIS CANADENSIS 'HEARTS OF GOLD'	HEARTS OF GOLD REDBUD	50mm	2500mm	1200mm	W.B.	MULTI-STEM	-----	✓	✓
M	X	PYRUS CALLERYANA 'BRADFORD'	BRADFORD PEAR	50mm	3000mm	1200mm	W.B.	EQUAL FORM	-----	✓	—
CONIFEROUS TREES											
N	X	PICEA FUNGENS	COLORADO SPRUCE	-----	2000mm	1000mm	W.B.	SPECIMEN	-----	✓	✓
P	X	PICEA FUNGENS 'BLUE TOTEM'	BLUE TOTEM BLUE SPRUCE	-----	2000mm	1000mm	W.B.	SPECIMEN	-----	✓	✓
Q	X	THUJA OCCIDENTALIS 'EMERALD'	EMERALD CEDAR	-----	1500mm	650mm	POTTED	SPECIMEN	-----	✓	✓
CONIFEROUS SHRUBS											
aa	X	JUNIPERUS HORIZONTALIS 'HUGHES'	HUGHES JUNIPER	-----	-----	500mm	POTTED	MIN. 15 CANDLES	600mm	✓	✓
bb	X	FINUS MUGO MUGO	MUGO PINE	-----	-----	500mm	POTTED	MIN. 15 CANDLES	800mm	✓	—
cc	X	TAXUS MEDIA 'DENSIFORMIS'	DENSE YEW	-----	-----	600mm	POTTED	MIN. 15 CANDLES	800mm	—	—
BROADLEAF EVERGREENS											
dd	X	BUXUS 'GREEN GEM'	GREEN GEM BOXWOOD	-----	-----	400mm	3 gal. POT	MIN. 2 YRS. GTH.	500mm	✓	—
DECIDUOUS SHRUBS											
ee	X	BUXUS 'MICROPHYLLA' PINGUSHION	PINGUSHION BOXWOOD	-----	500mm	-----	POTTED	MIN. 10 STEMS	500mm	✓	—
ff	X	CORNUS SERICEA 'ARCTIC FIRE'	ARCTIC FIRE DOGWOOD	-----	800mm	-----	POTTED	MIN. 10 STEMS	750mm	✓	✓
gg	X	HYDRANGEA PANICULATA 'BOMBSHELL'	BOMBSHELL HYDRANGEA	-----	600mm	-----	POTTED	MIN. 10 STEMS	650mm	—	—
hh	X	PHYSCARPUS OPULIFOLIUS 'DART'S GOLD'	DART'S GOLD NINEBARK	-----	600mm	-----	POTTED	MIN. 10 STEMS	650mm	✓	✓
jj	X	POTENTILLA PARVIFOLIA 'FARRERI'	GOLDDROP CINQUEFOIL	-----	600mm	-----	POTTED	MIN. 10 STEMS	650mm	✓	✓
kk	X	RHUS AROMATICA 'GRO-LOW'	GRO-LOW FRAGRANT SUMAC	-----	500mm	-----	POTTED	MIN. 10 STEMS	650mm	✓	✓
mm	X	ROSA RUGOSA	RUGOSA ROSE	-----	600mm	-----	POTTED	MIN. 10 STEMS	650mm	✓	✓
PERENNIALS, GROUND COVERS AND GRASSES											
aaa	X	GALAMASROSIS X AGUTIFLORA 'AVALANCHE'	FEATHER REED GRASS AVALANCHE	-----	-----	-----	1 gal. POT	-----	500mm	—	—
bbb	X	ECHINACEA PURPUREA	PURPLE CONEFLOWER	-----	-----	-----	1 gal. POT	-----	500mm	✓	✓
ccc	X	GERANIUM X ROZANNE	ROZANNE CRANESBILL	-----	-----	-----	1 gal. POT	-----	450mm	✓	—
ddd	X	HEMEROCALLIS 'BELLA LUGOSI'	DAY'LILY	-----	-----	-----	1 gal. POT	MIN. 2 YRS. GTH.	400mm	✓	—
eee	X	HEMEROCALLIS 'STELLA D'ORO'	DAY'LILY (SOFT YELLOW)	-----	-----	-----	1 gal. POT	-----	300mm	✓	—
fff	X	HOSTA GUACAMOLE	VARIEGATED PLANTAIN LILY	-----	-----	-----	1 gal. POT	-----	300mm	✓	—
ggg	X	PENNISETUM ALODEGROIDES 'HAMELI'	DWARF FOUNTAIN GRASS	-----	-----	-----	FLAT	-----	300mm	—	—
hhh	X	POTENTILLA FRUTICOSA 'GOLD STAR'	GOLD STAR CINQUEFOIL	-----	500mm	-----	POTTED	MIN. 10 STEMS	650mm	✓	✓
jjj	X	SEDUM X 'CHERRY TART'	STONECROP	-----	-----	-----	1 gal. POT	-----	300mm	✓	—

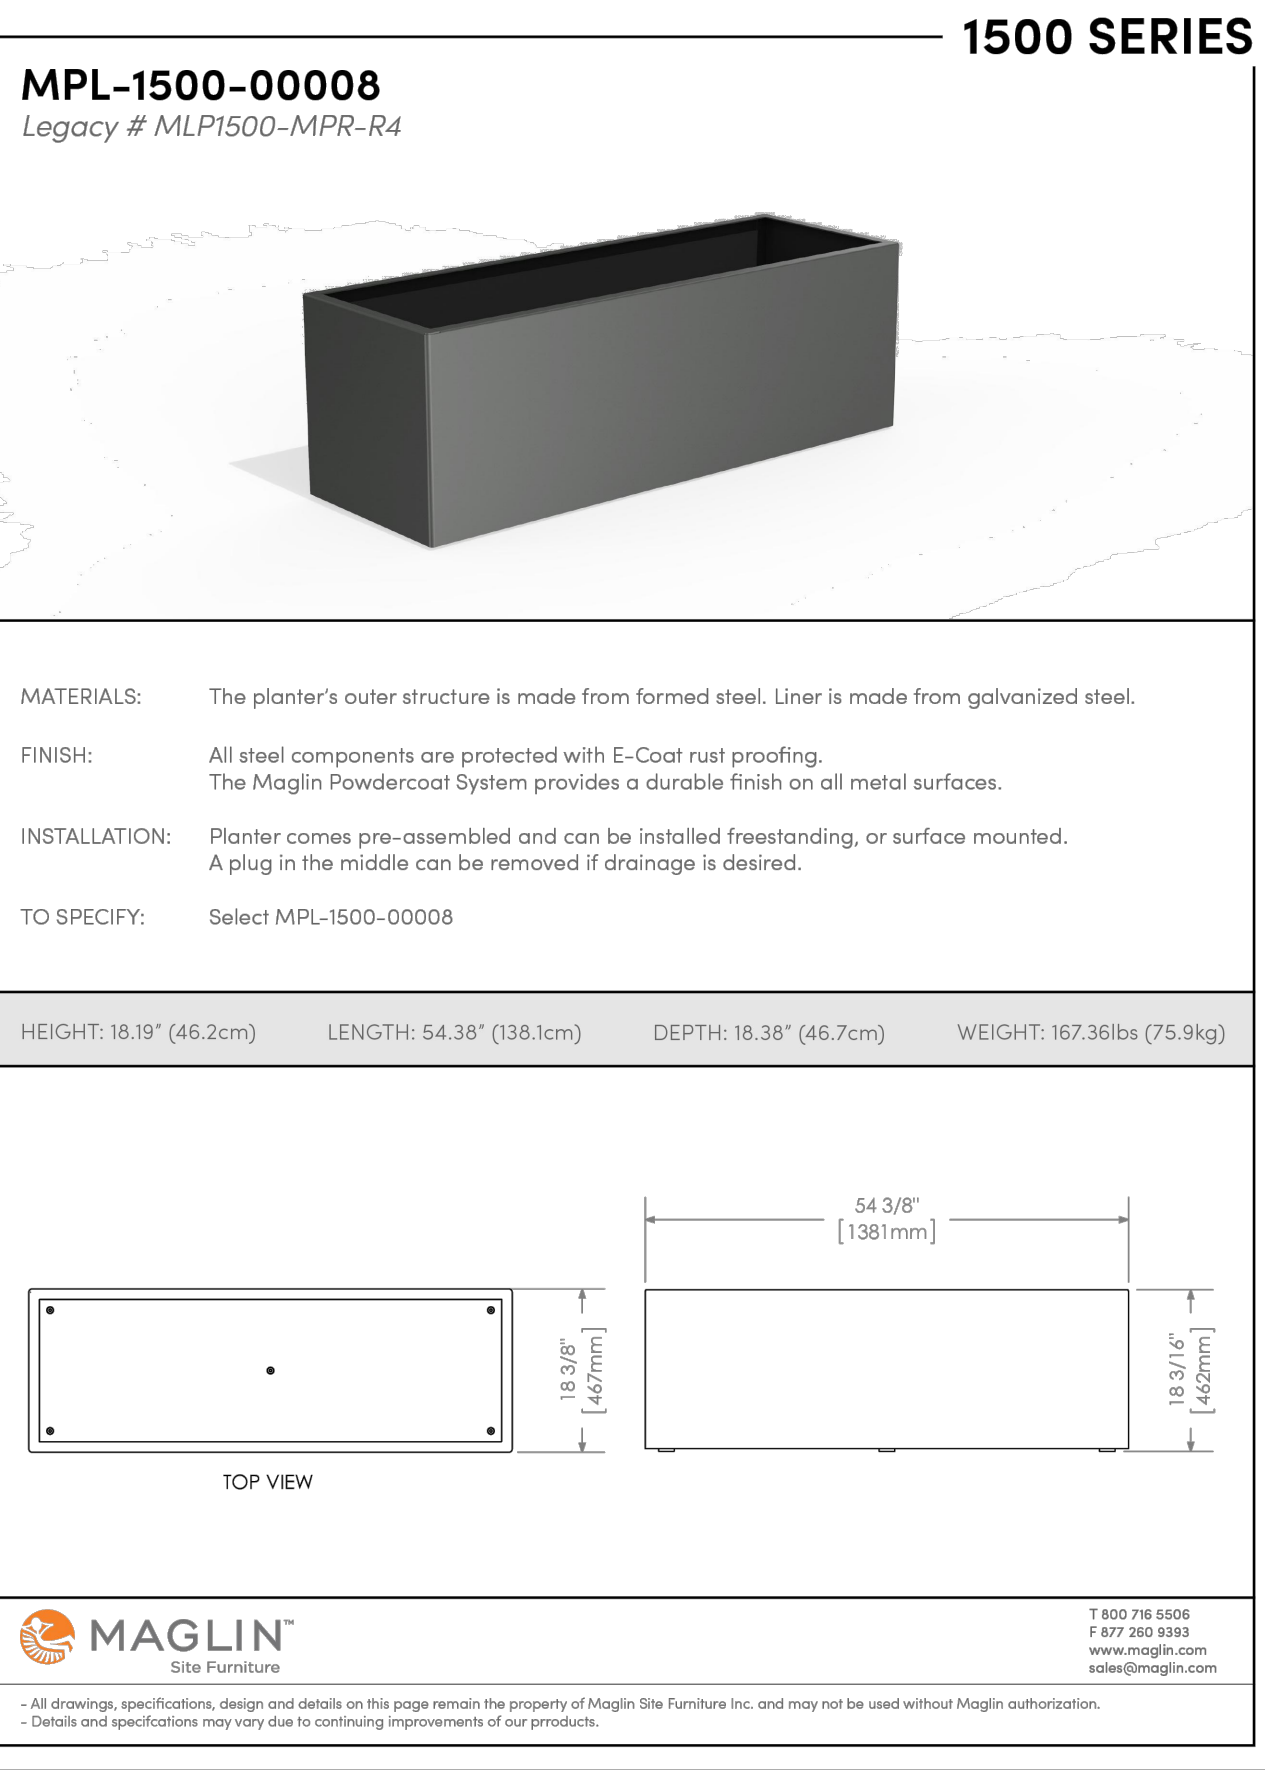

2 DECORATIVE PLANTER

MANUFACTURER: MAGLIN
PRODUCT: MPL-1500-00008 (1500 SERIES)
SIZE: 138.1 X 46.7 X 46.2cm
COLOUR: MATTE BLACK

* OR APPROVED SUBSTITUTE

BASE INFORMATION OBTAINED ELECTRONICALLY FROM DIGITAL ONLINE MAPPING SOURCES

1.	DEC 11 2024	ISSUED FOR REZONING	EK/AL /IR
no.	date	version	by

All information hereon to be checked and verified at the site and any discrepancies must be reported to and clarified by the landscape architect before commencing work. All drawings, specifications, details, digital information, etc., prepared by the landscape architect are instruments of service and as such are his property and must be returned at his request.



project
RESIDENTIAL CONDOMINIUM DEVELOPMENT
1995 DUNDAS STREET EAST
MISSISSAUGA, ONTARIO

LANDAEAL ASSET MANAGEMENT INC.

drawing
LANDSCAPE DETAILS

date	JUNE 26 , 2024	drawn	AL
scale*	AS SHOWN	file	3730 D-2 V1-241211
direction		project no.	3730
		sheet no.	D-2

*NOTED SCALE IS APPLICABLE ONLY WHEN PRINTED ON ARCH D (34"x36") SIZE SHEET