




NOTE:
 CONTRACTOR MUST CHECK AND VERIFY ALL DIMENSIONS AND BE RESPONSIBLE FOR O.C.M., REPORTING ANY DISCREPANCIES TO THE OWNER, BEFORE TENDER CLOSING.
 LATEST APPROVED DRAWINGS ONLY TO BE USED FOR CONSTRUCTION.
 PRINTS ARE NOT TO BE SCALED.

ISSUED	
DATE (DD/MM/YYYY)	DESCRIPTION
12/12/2024	ISSUED FOR OPA, OPA & OPA SUBMISSION

REVISIONS				
NO.	DATE	DESCRIPTION	BY	CHK

Lam & Associates Ltd.
 Mechanical/Electrical Engineers
 100 Hurontario Street, Unit 20, London, ON, Canada N6A 4K4
 Tel: (519) 887-1575

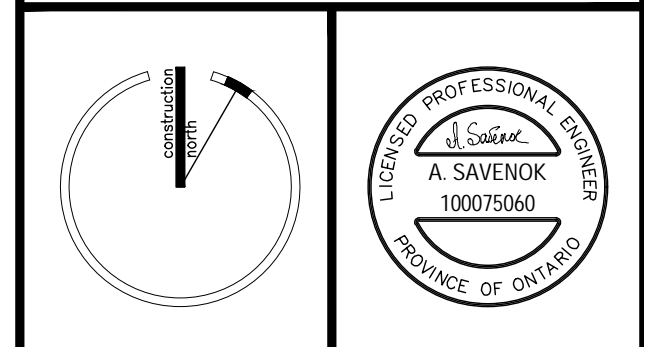

PROJECT
 1995 DUNDAS ST E,
 MISSISSAUGA

TITLE
 MPH -
 OVERALL PLAN (ALL 2 PHASES)
 MECHANICAL & ELECTRICAL

DATE: DECEMBER, 2024	
DRAWN BY: A.S.	CHECKED BY: P.L.
SCALE: 1:150	DWG. NO. ME-2.13
JOB NO: 24-05	