


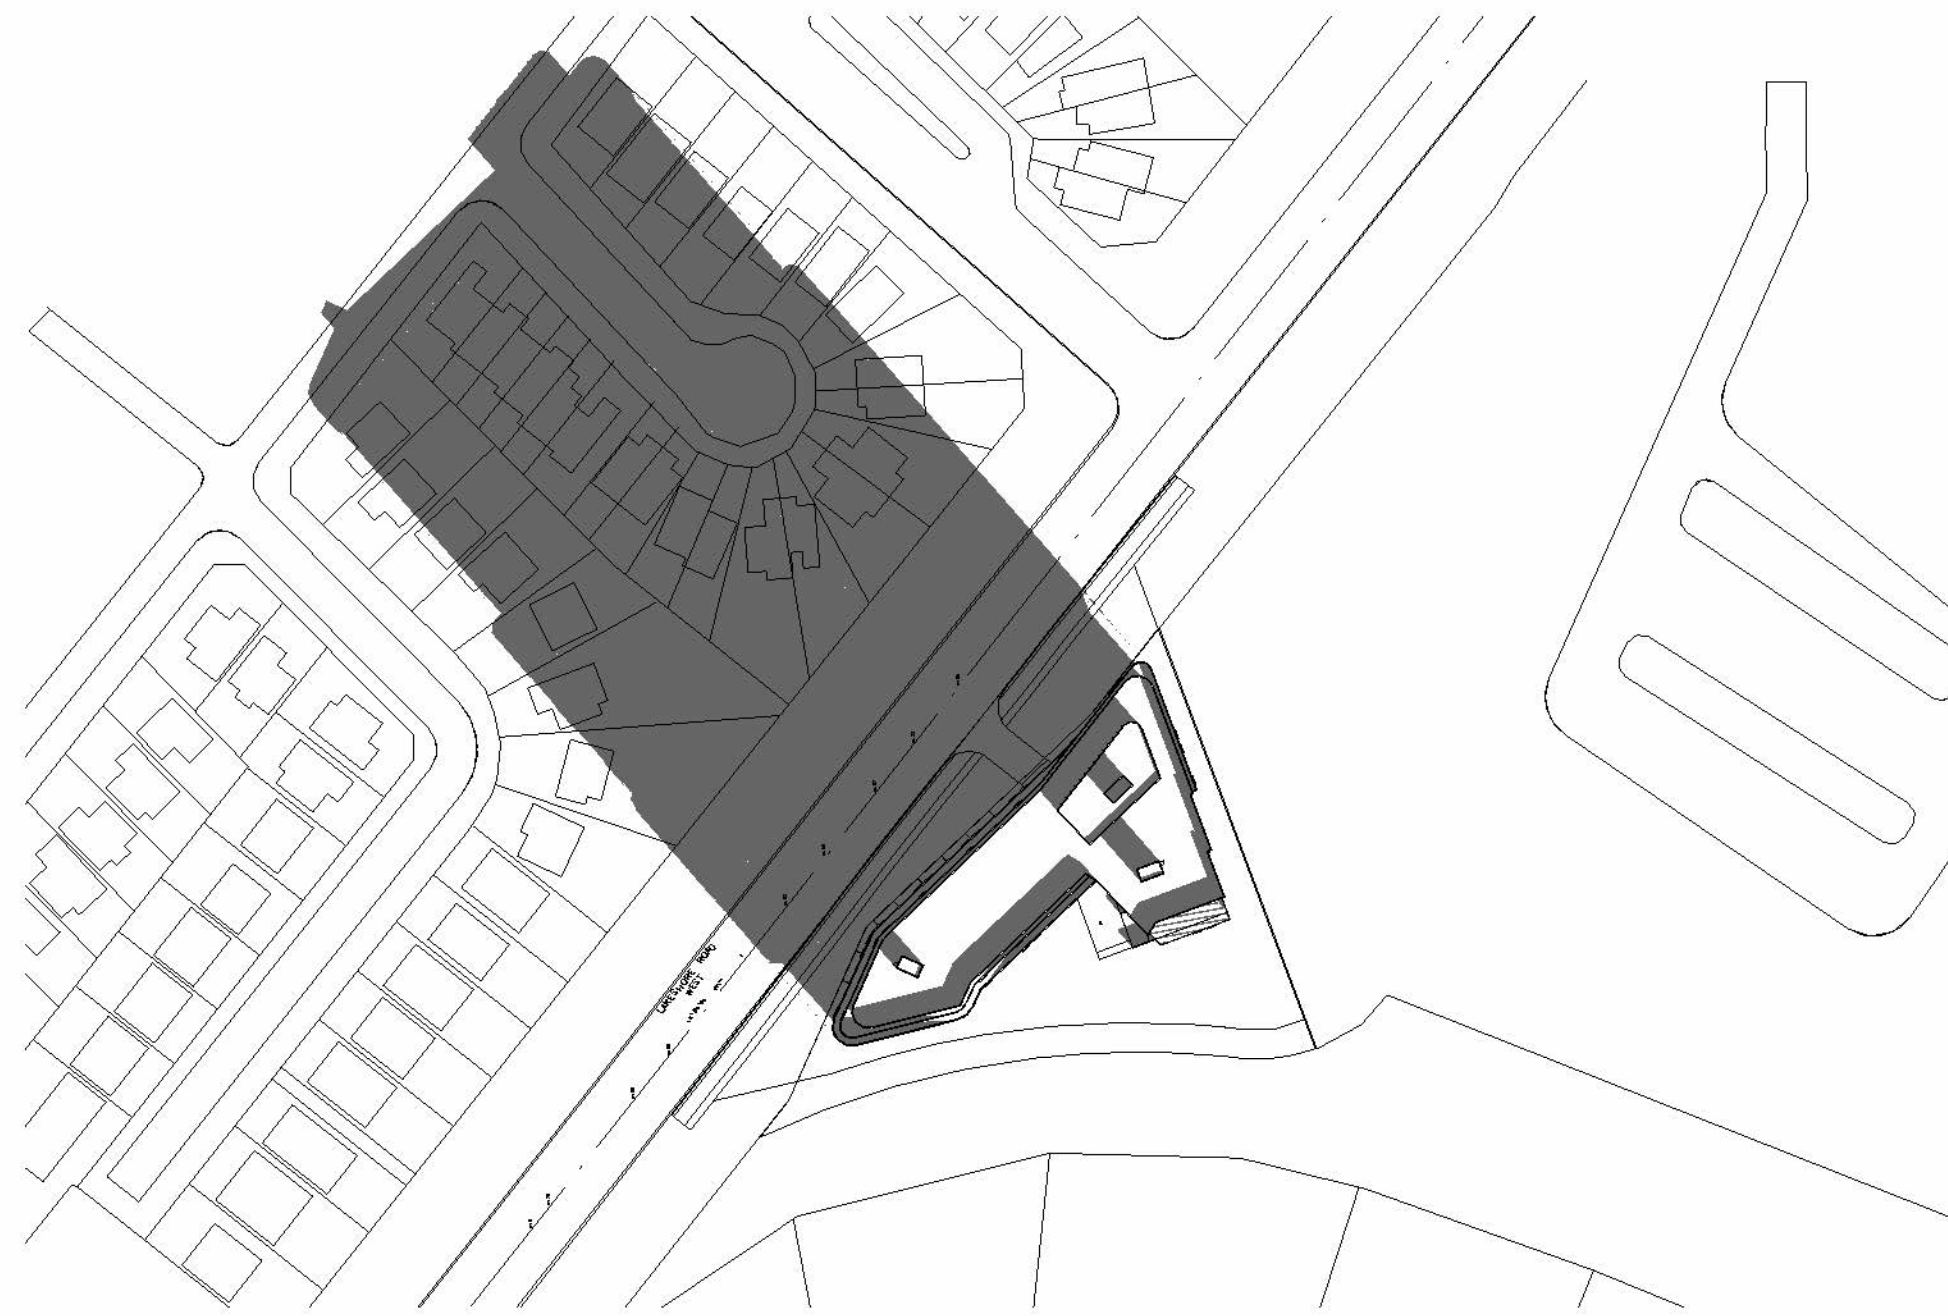

1 December 21st 9.19 am
1 : 1500



2 December 21st 10.17 am
1 : 1500



3 December 21st 11.17 am
1 : 1500




4 December 21st 12.17 pm
1 : 1500



5 December 21st 1.17 pm
1 : 1500



6 December 21st 2.17 pm
1 : 1500

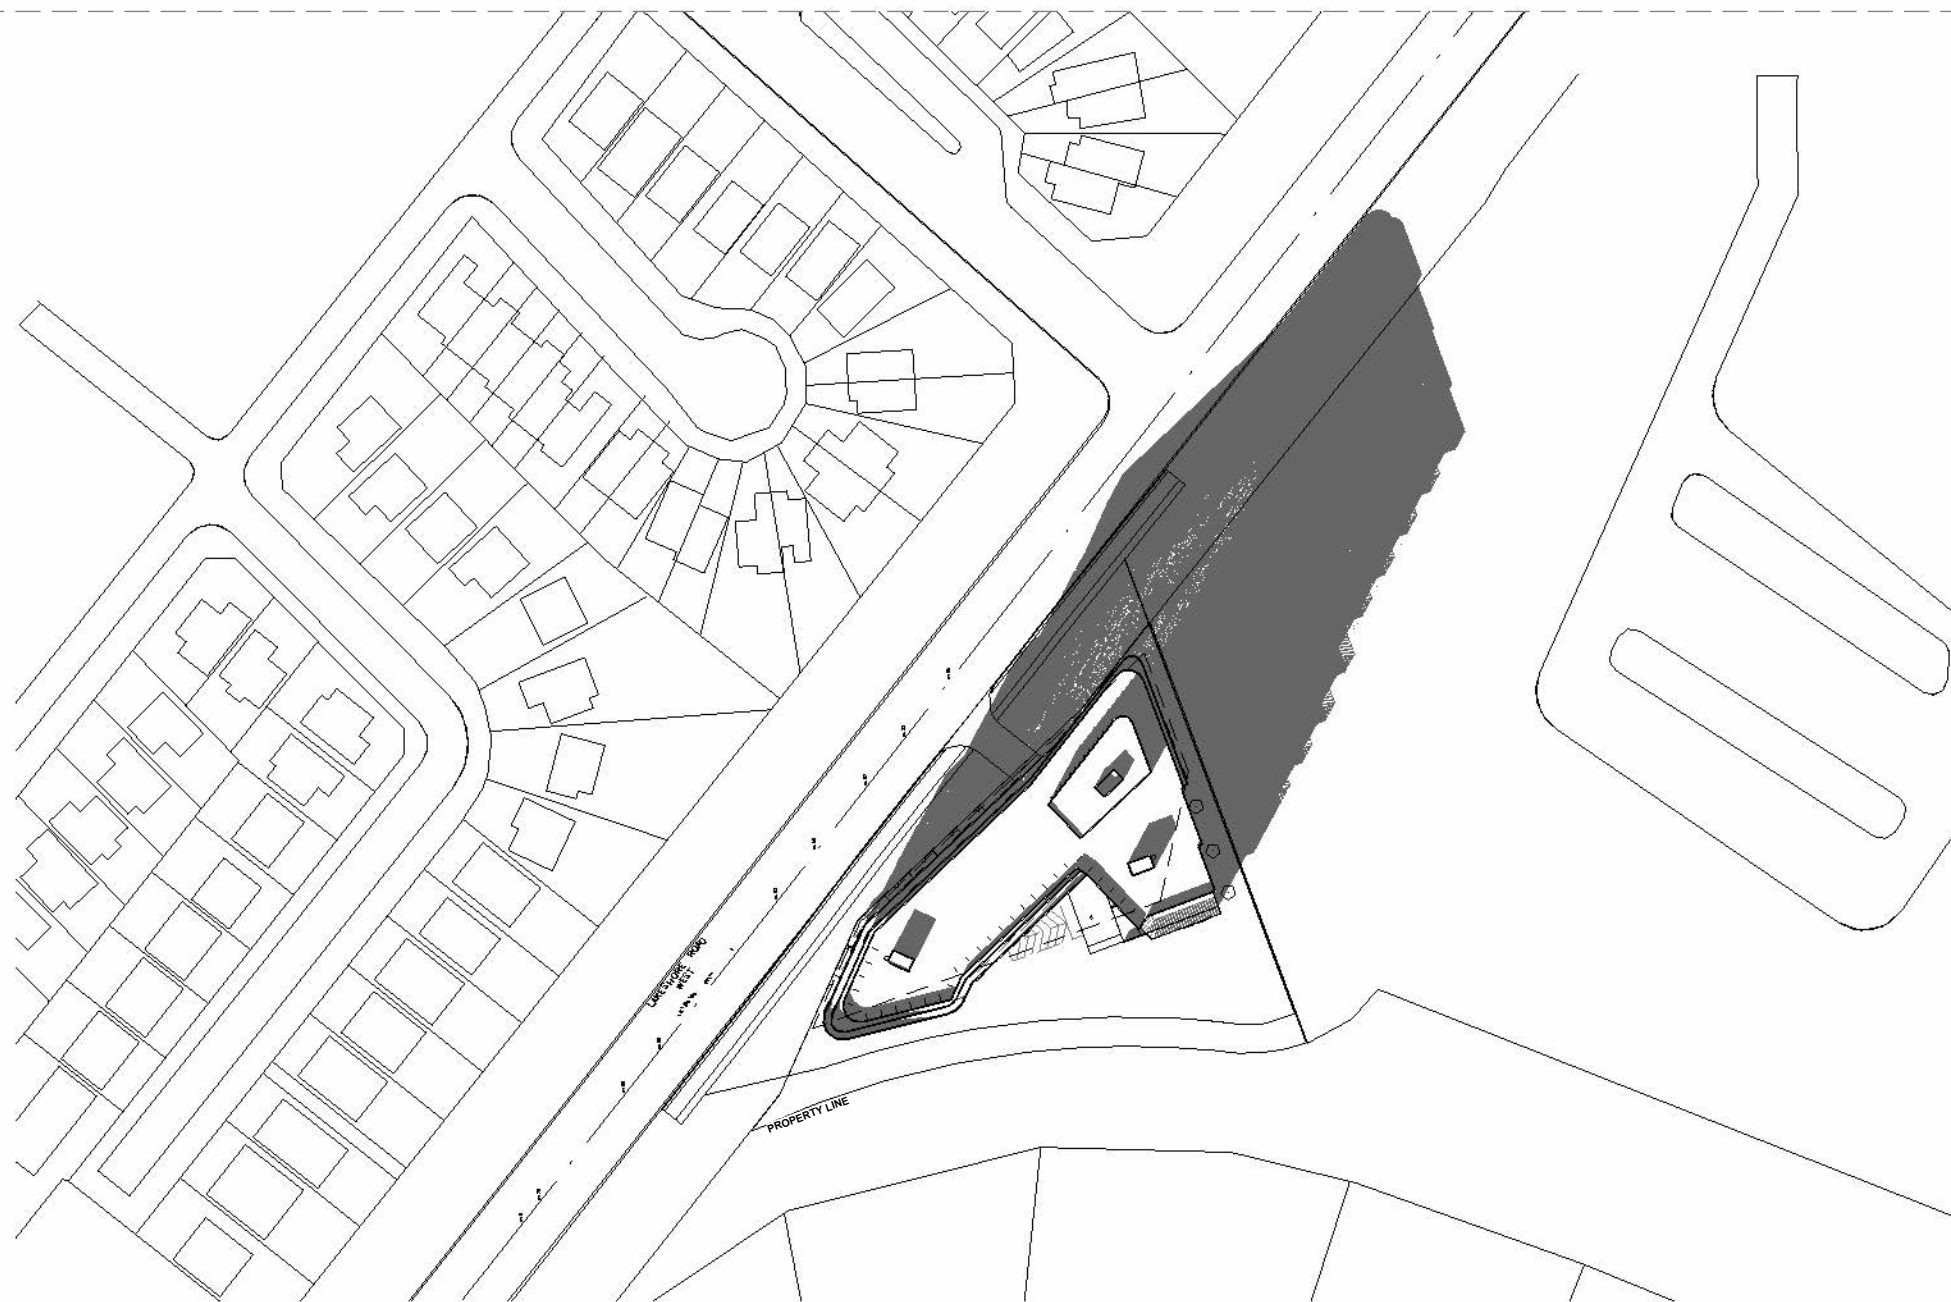

7 December 21st 3.15 pm
1 : 1500

**900
LAKESHORE**

900 LAKESHORE ROAD WEST
MISSISSAUGA, ON


© Copyright KFA Architects and Planners Inc., all rights reserved. No part of this document whether printed form or supplied as digital data may be reproduced, stored in a retrieval system or transmitted in any form or by any means, mechanical photocopying, recording or otherwise without the prior written permission of KFA Architects and Planners Inc.,
All dimensions to be checked on site by the contractor. Drawings are not to be scaled, any discrepancies are to be reported to the Architect before proceeding with the work.

[illegible]

CONTEXT KEY PLAN




PROJECT NORTH

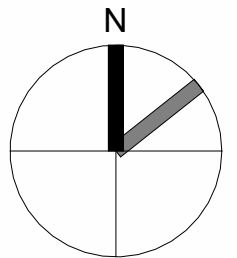

TAMP

SCALE BAR

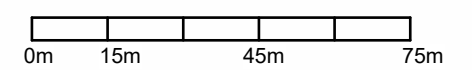

architects +
planners inc.

PROJECT NO: 23016

SCALE: 1 : 1500

DATE: 09.01.2024

DRAWN BY: FC

DRAWING TITLE

SUN/SHADOW
STUDY DECEMBER
21ST

DRAWING NO

A903