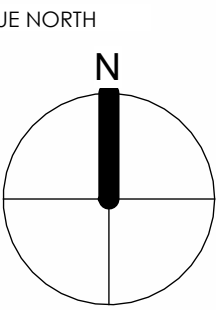
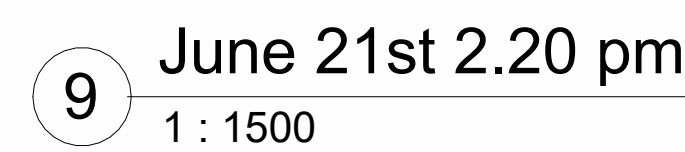
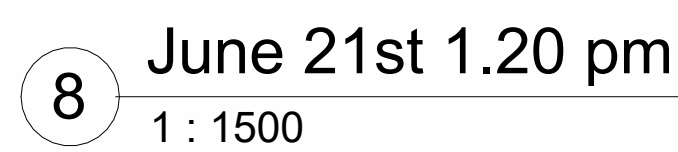
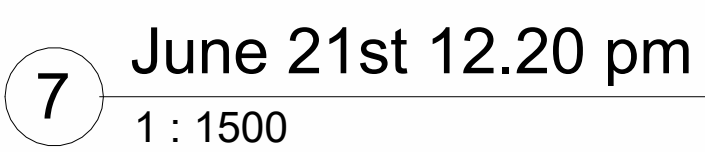
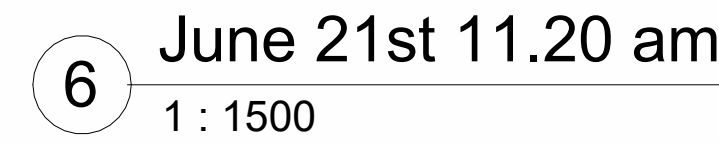
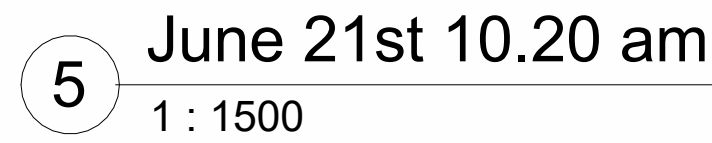
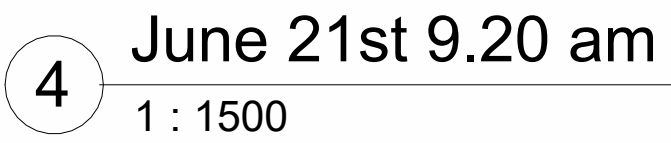
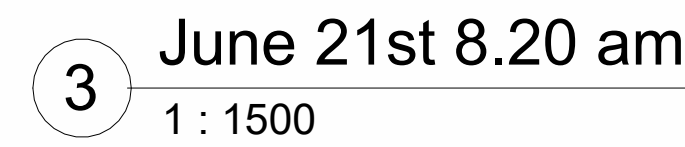
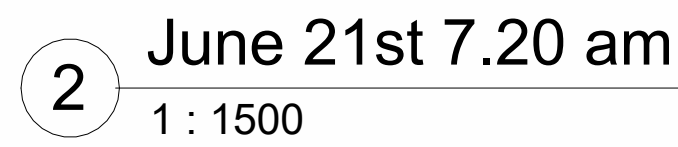
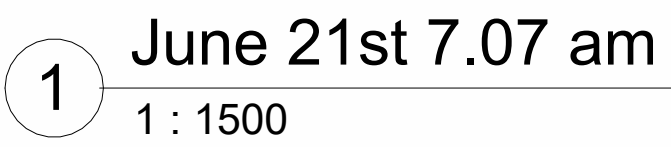


900 LAKESHORE ROAD WEST
MISSISSAUGA, ON

© Copyright KFA Architects and Planners Inc., all rights reserved. No part of this document whether printed or stored in a retrieval system or transmitted in any form or by any means, mechanical photocopying, recording or otherwise without the prior written permission of KFA Architects and Planners Inc.. All dimensions to be checked on site by the contractor. Drawings are not to be scaled, any discrepancies are to be reported to the Architect before proceeding with the work.

[illegible]

0m 15m 45m 75m

architects +
planners inc.

PROJECT NO: 23016

SCALE: 1 : 1500

DATE: 09.01.2024

DRAWN BY: FC

DRAWING TITLE

SUN/SHADOW
STUDY JUNE 21ST

DRAWING NO

A901