

1 September 21st 8.35 am
1 : 1500



2 September 21st 9.12 am
1 : 1500



3 September 21st 10.12 am
1 : 1500



4 September 21st 11.12 am
1 : 1500




5 September 21st 12.12 pm
1 : 1500




6 September 21st 1.12 pm
1 : 1500



7 September 21st 2.12 pm
1 : 1500

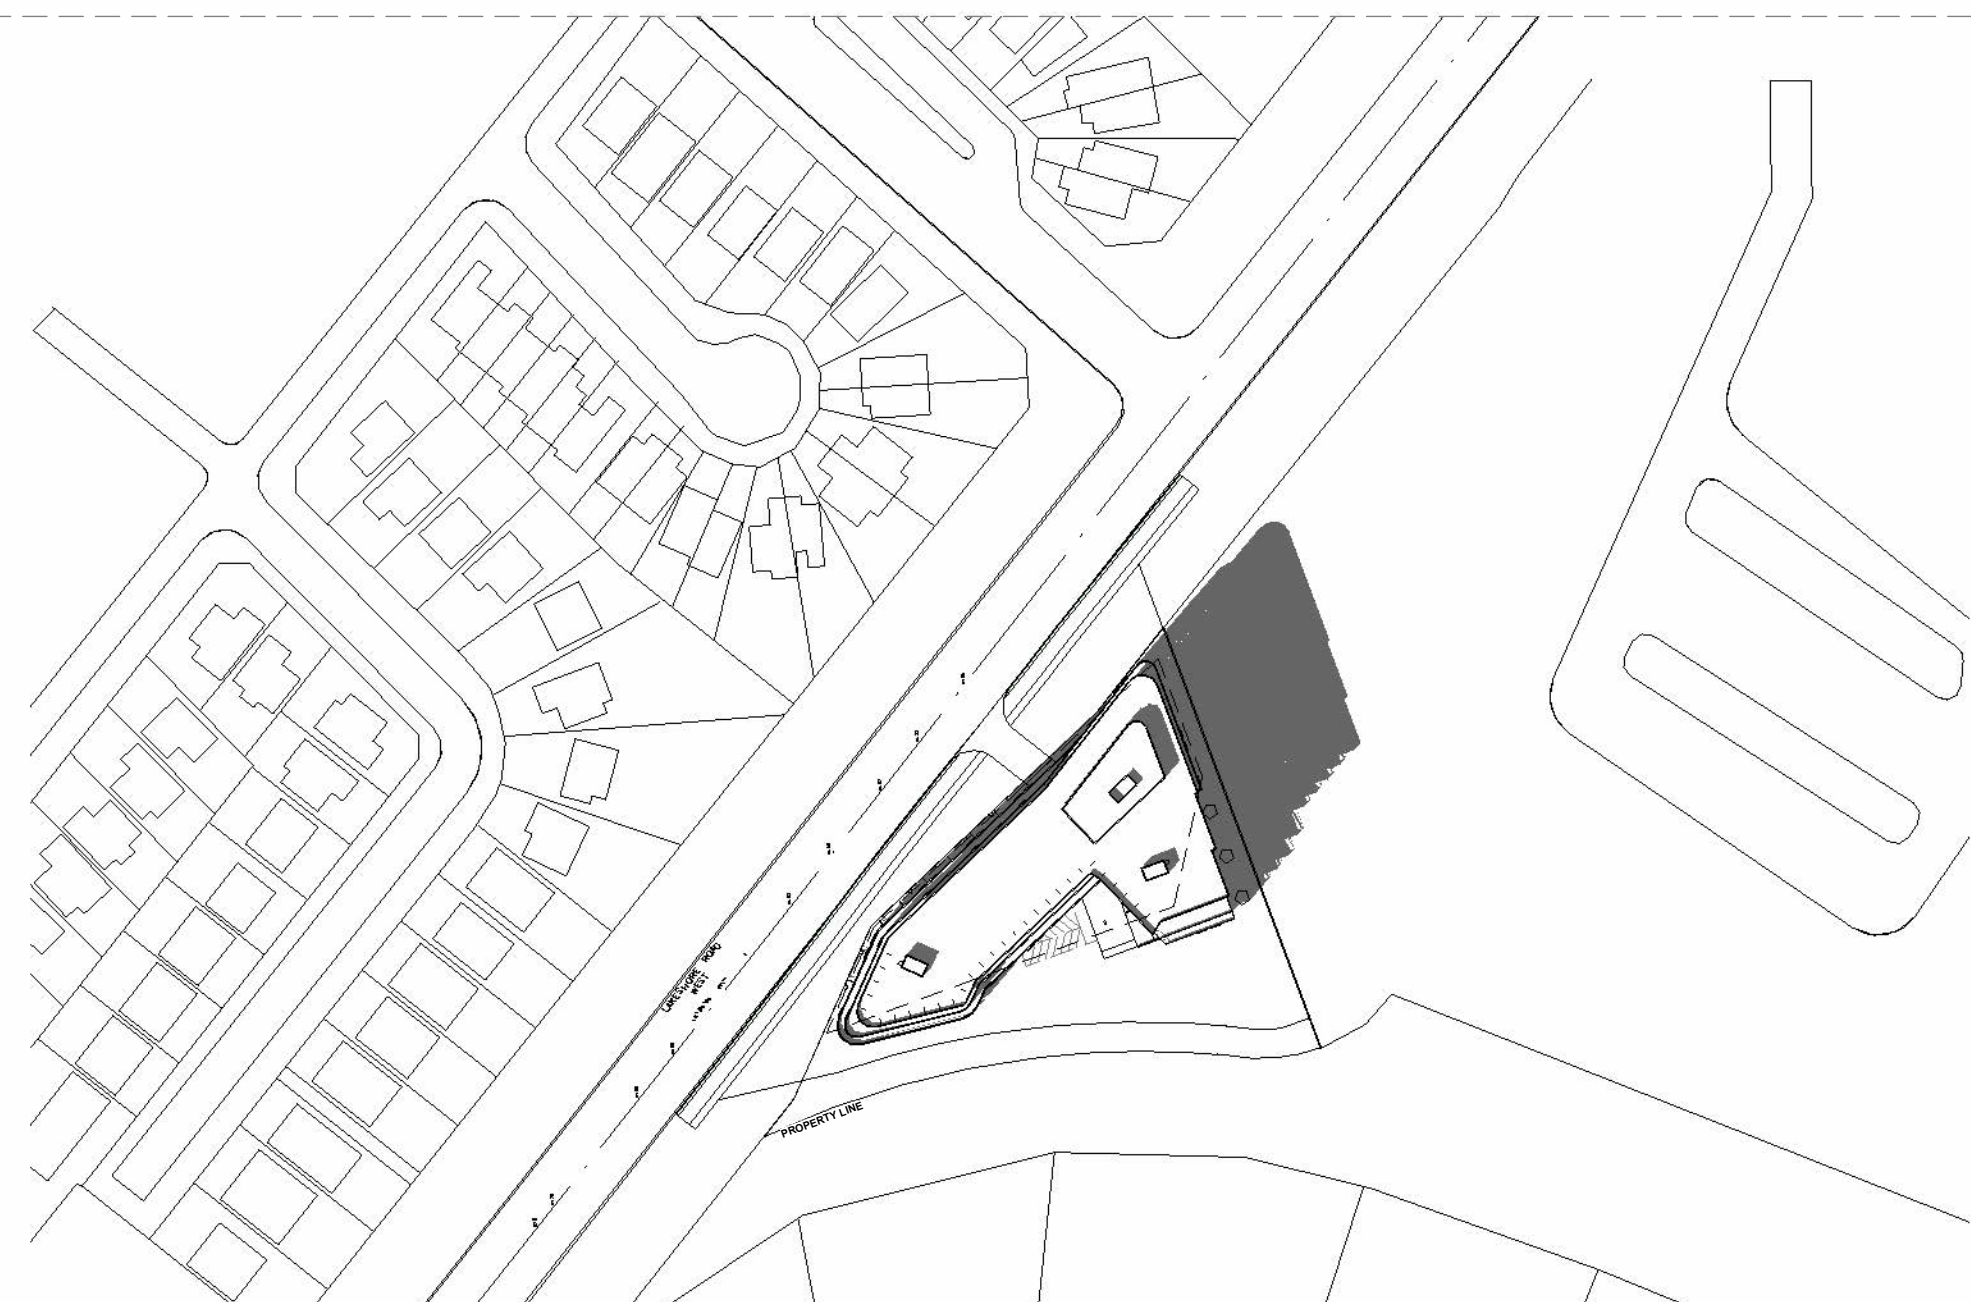

8 September 21st 3.12 pm
1 : 1500

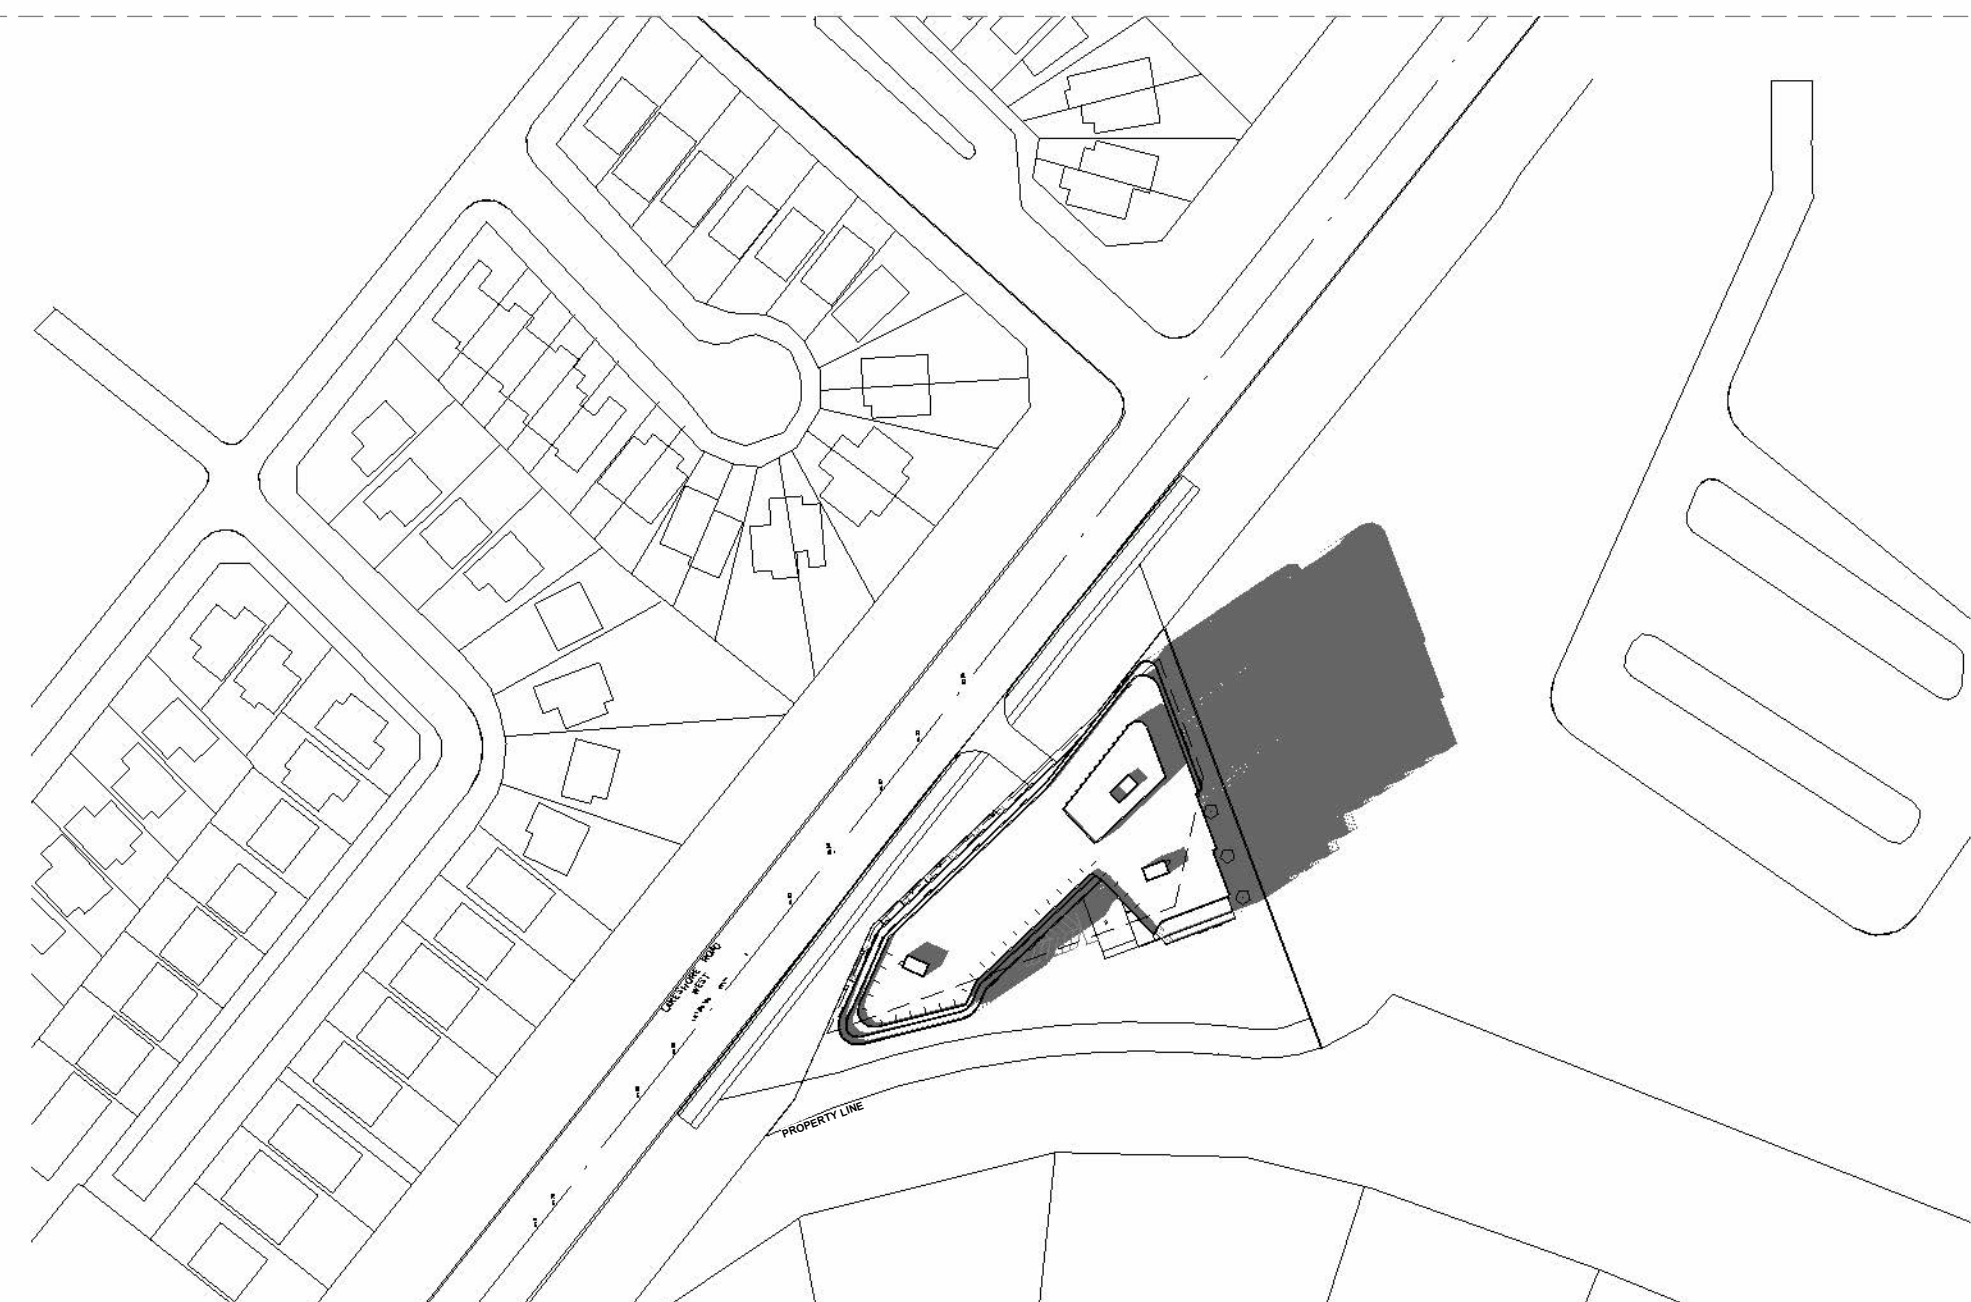

9 September 21st 4.12 pm
1 : 1500

900 LAKESHORE

900 LAKESHORE ROAD WEST
MISSISSAUGA, ON


© Copyright KFA Architects and Planners Inc., all rights reserved. No part of this document whether printed form or supplied as digital data may be reproduced, stored in a retrieval system or transmitted in any form or by any means, mechanical photocopying, recording or otherwise without the prior written permission of KFA Architects and Planners Inc. All dimensions to be checked on site by the contractor. Drawings are not to be scaled, any discrepancies are to be reported to the Architect before proceeding with the work.

No.	Description	Date
1	Issued for MUDAP	28.01.2024
8	Issued for DARC-2	03.10.2024

CONTEXT KEY PLAN




TRUE NORTH

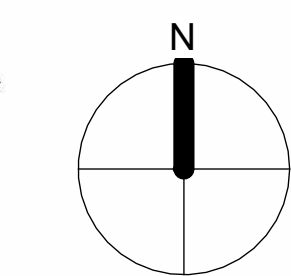

STAMP

SCALE BAR

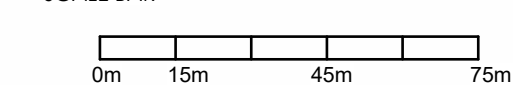

architects +
planners inc.

PROJECT NO: 23016

SCALE: 1 : 1500

DATE: 09.01.2024

DRAWN BY: FC

DRAWING TITLE

SUN/SHADOW
STUDY SEPTEMBER
21ST

DRAWING NO

A902