


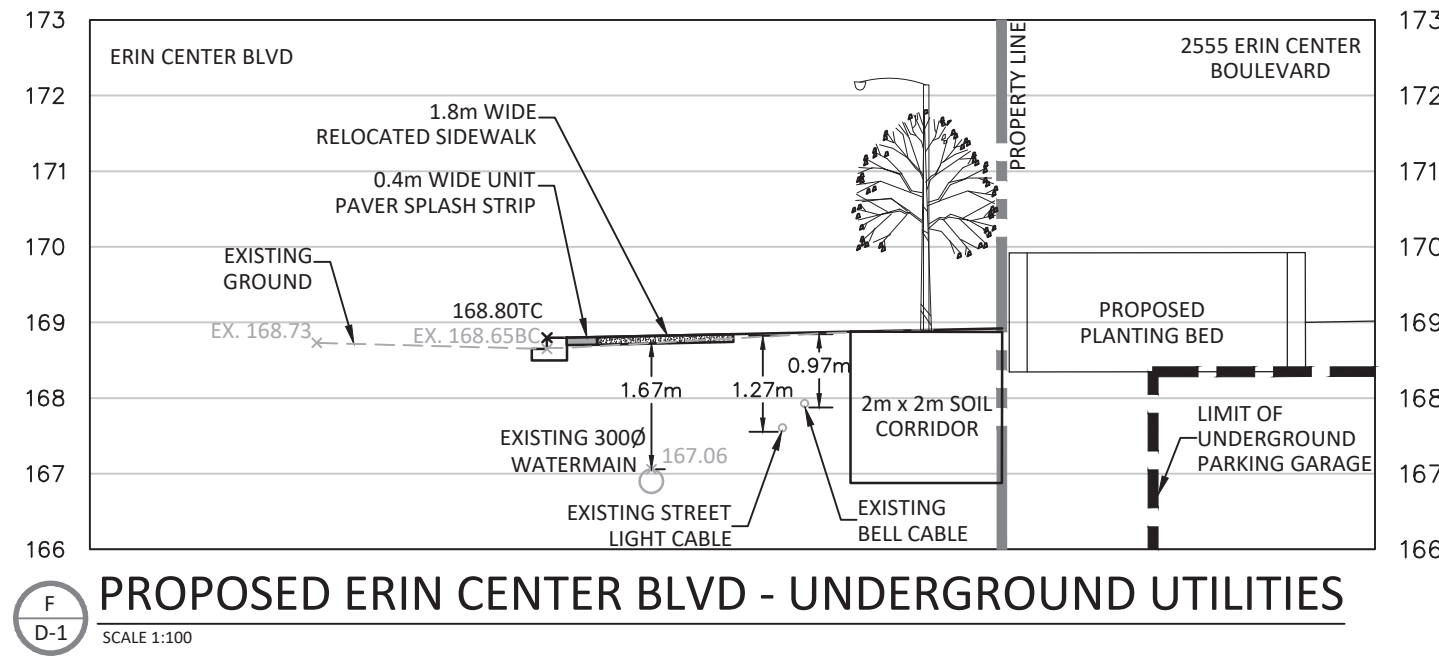
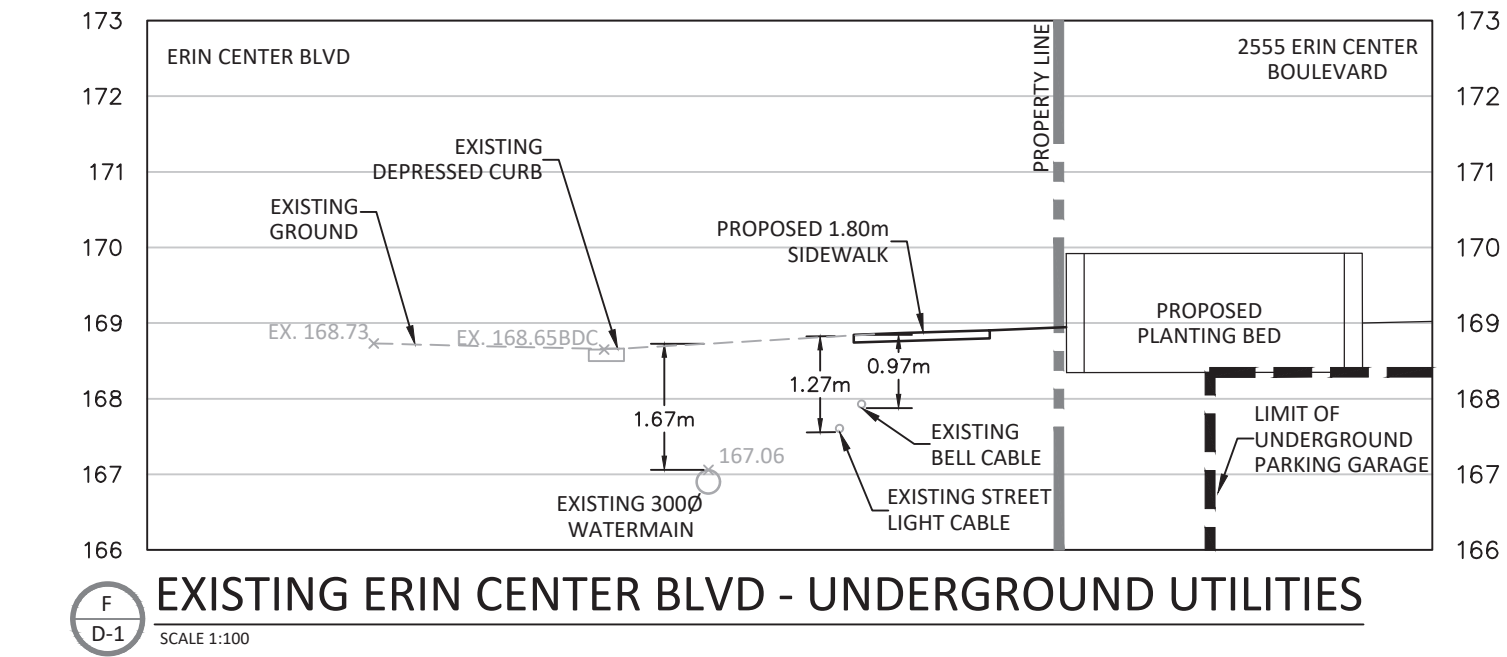
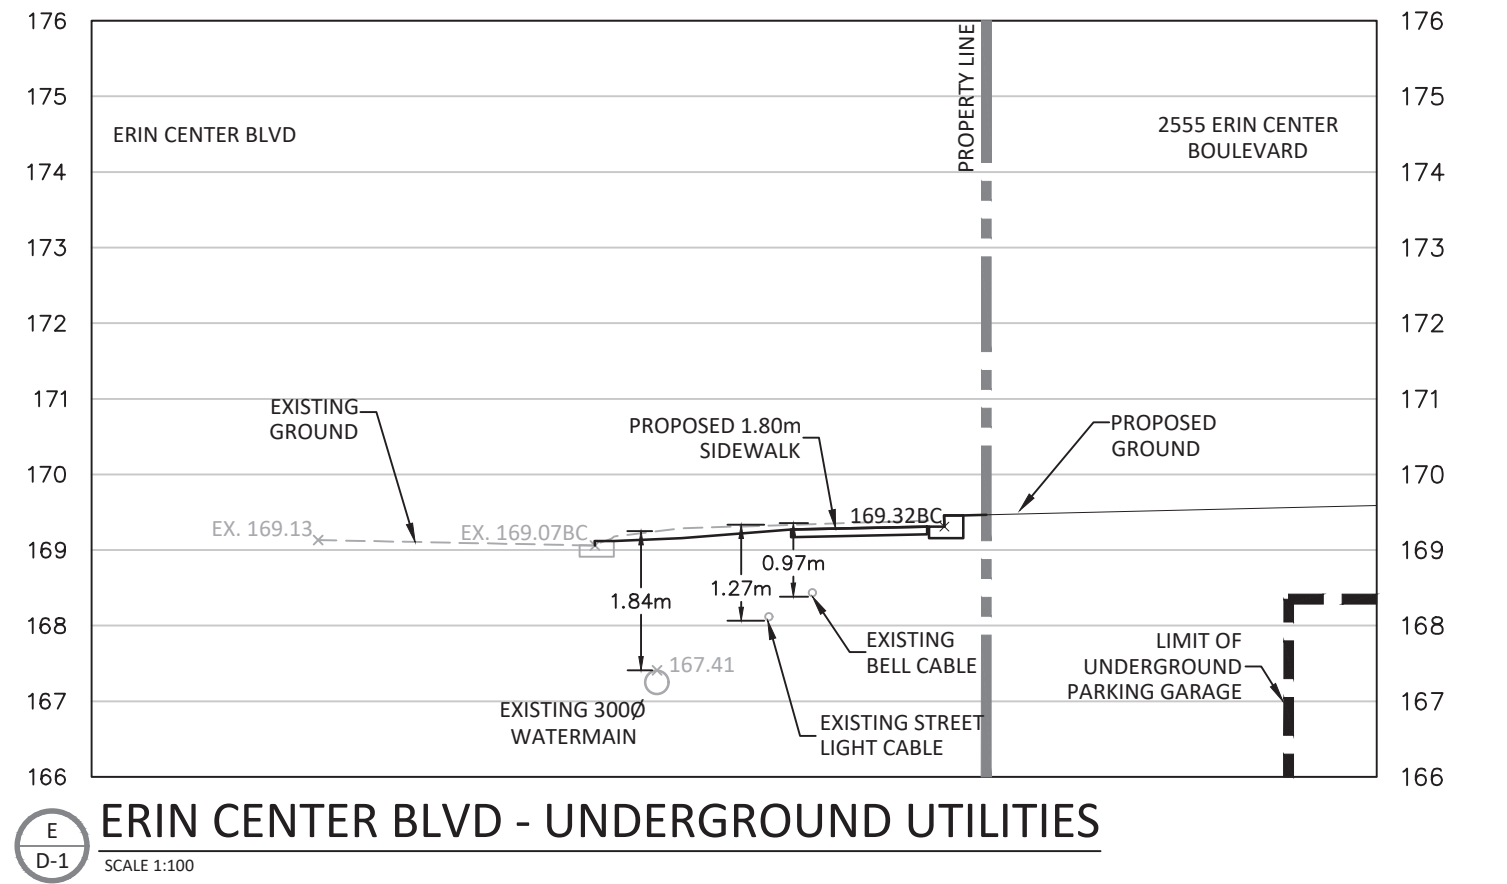
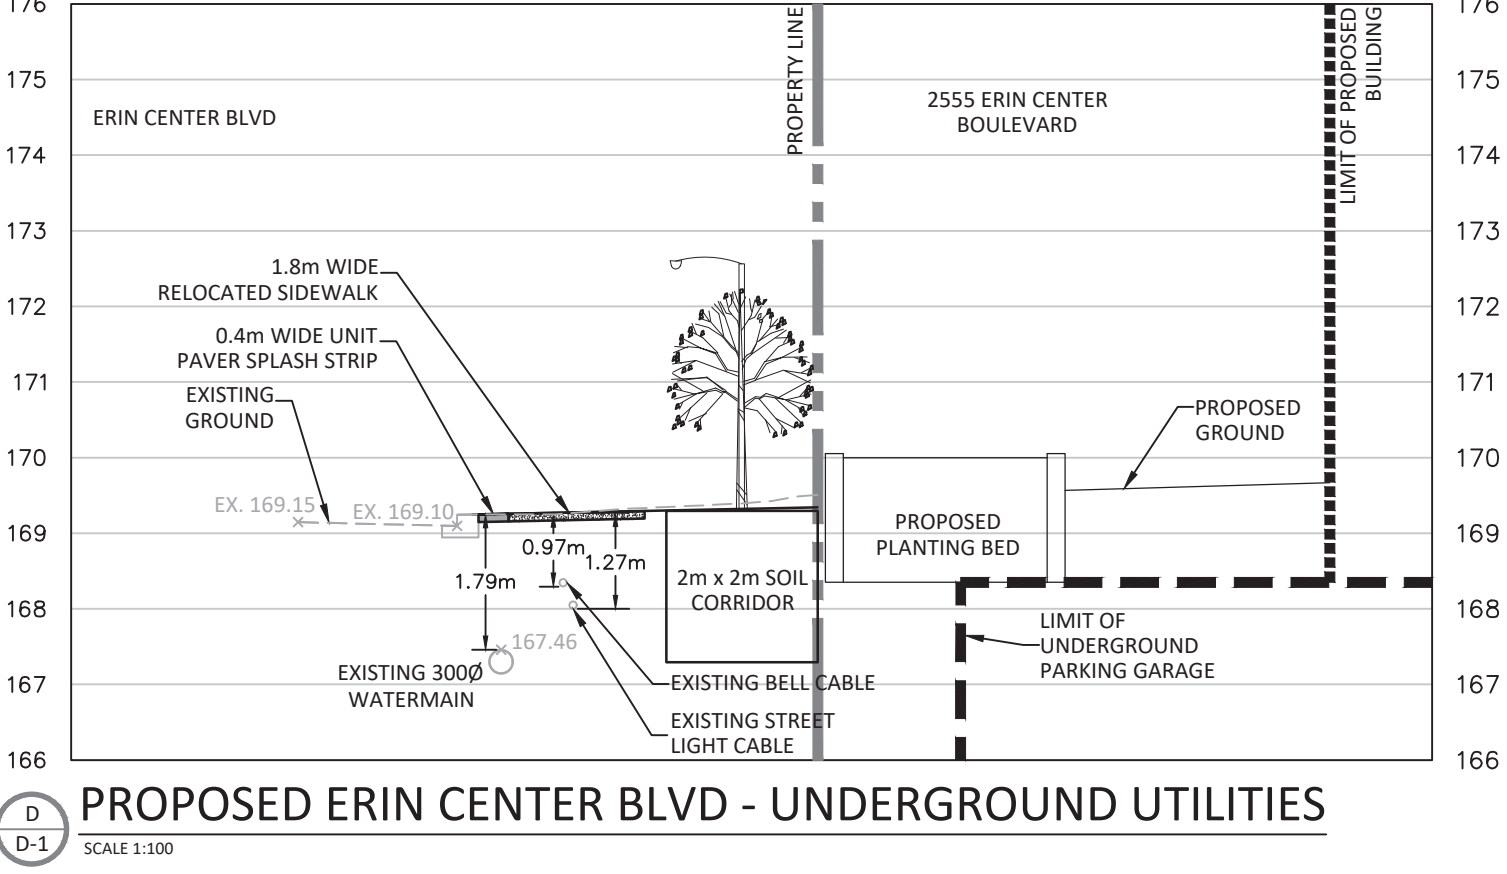
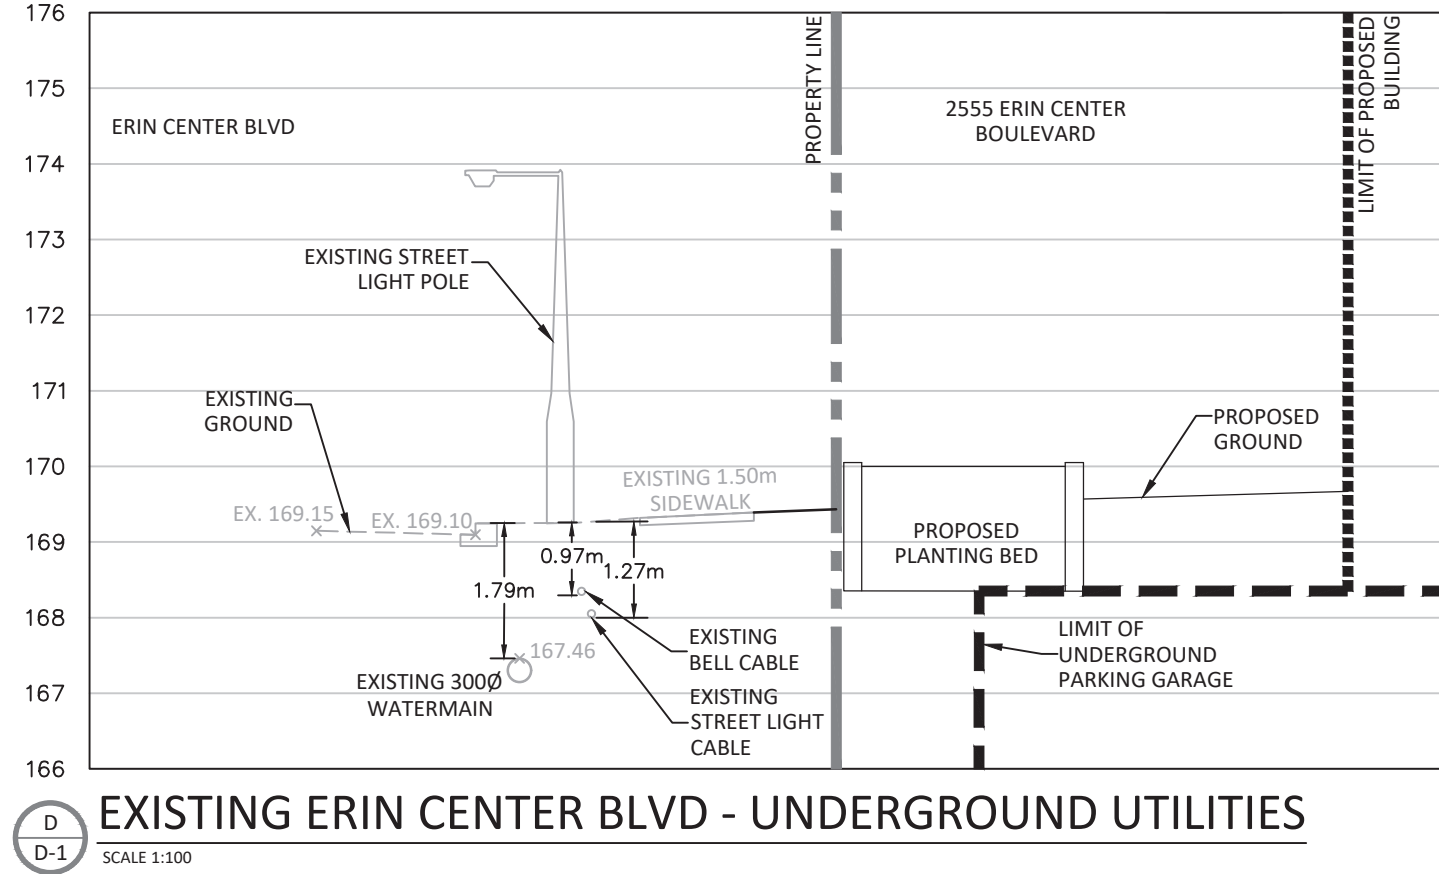
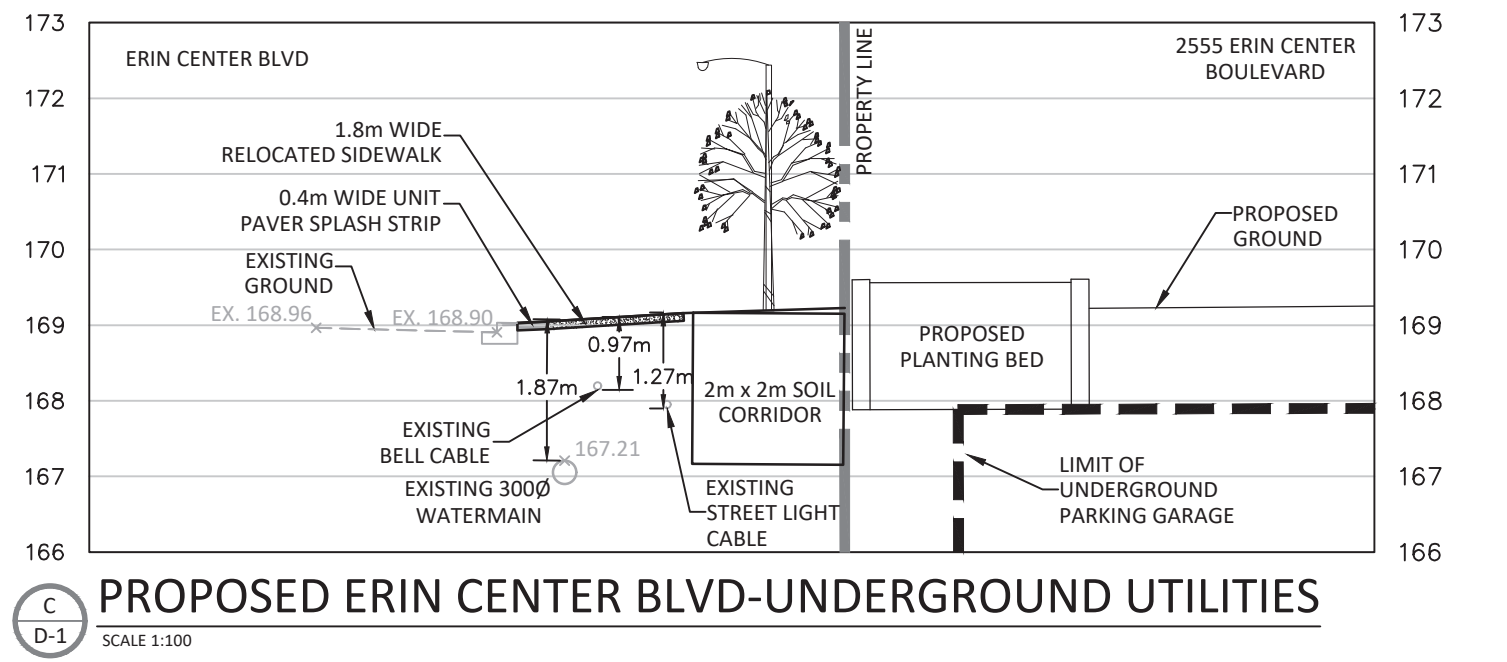
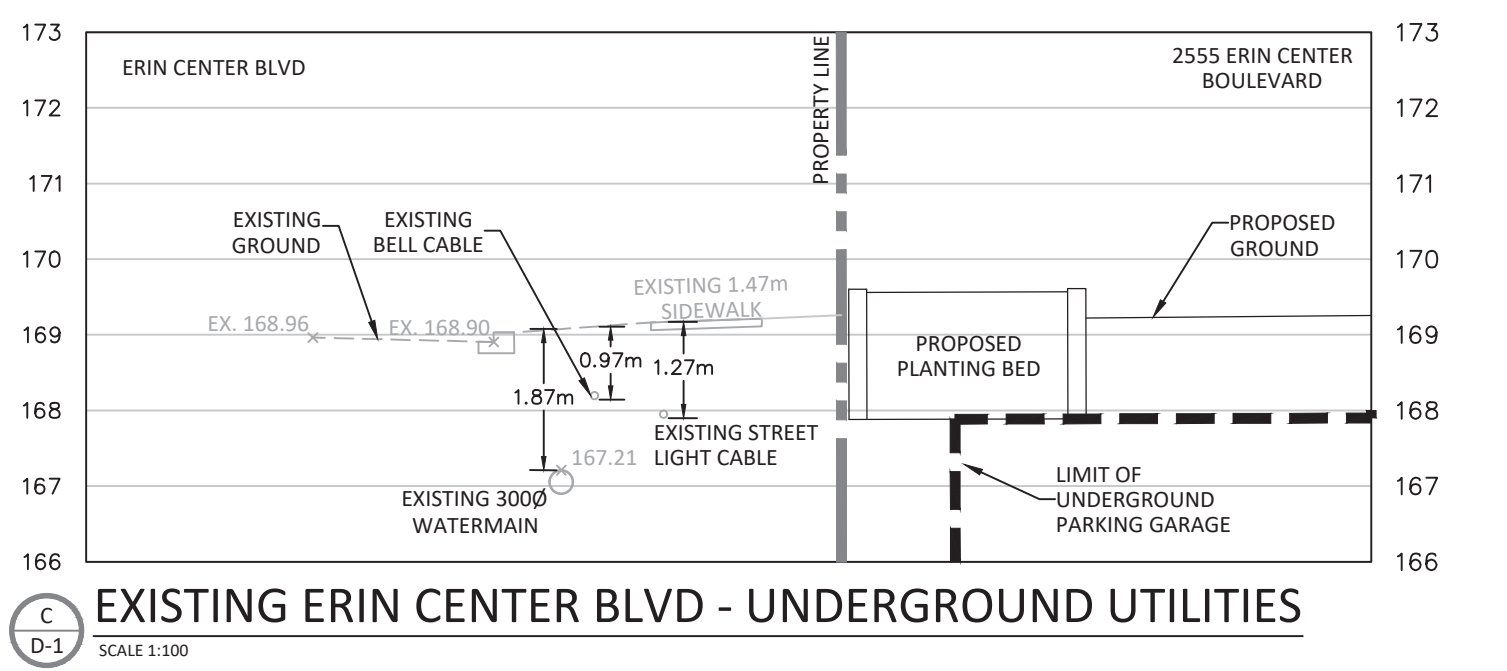


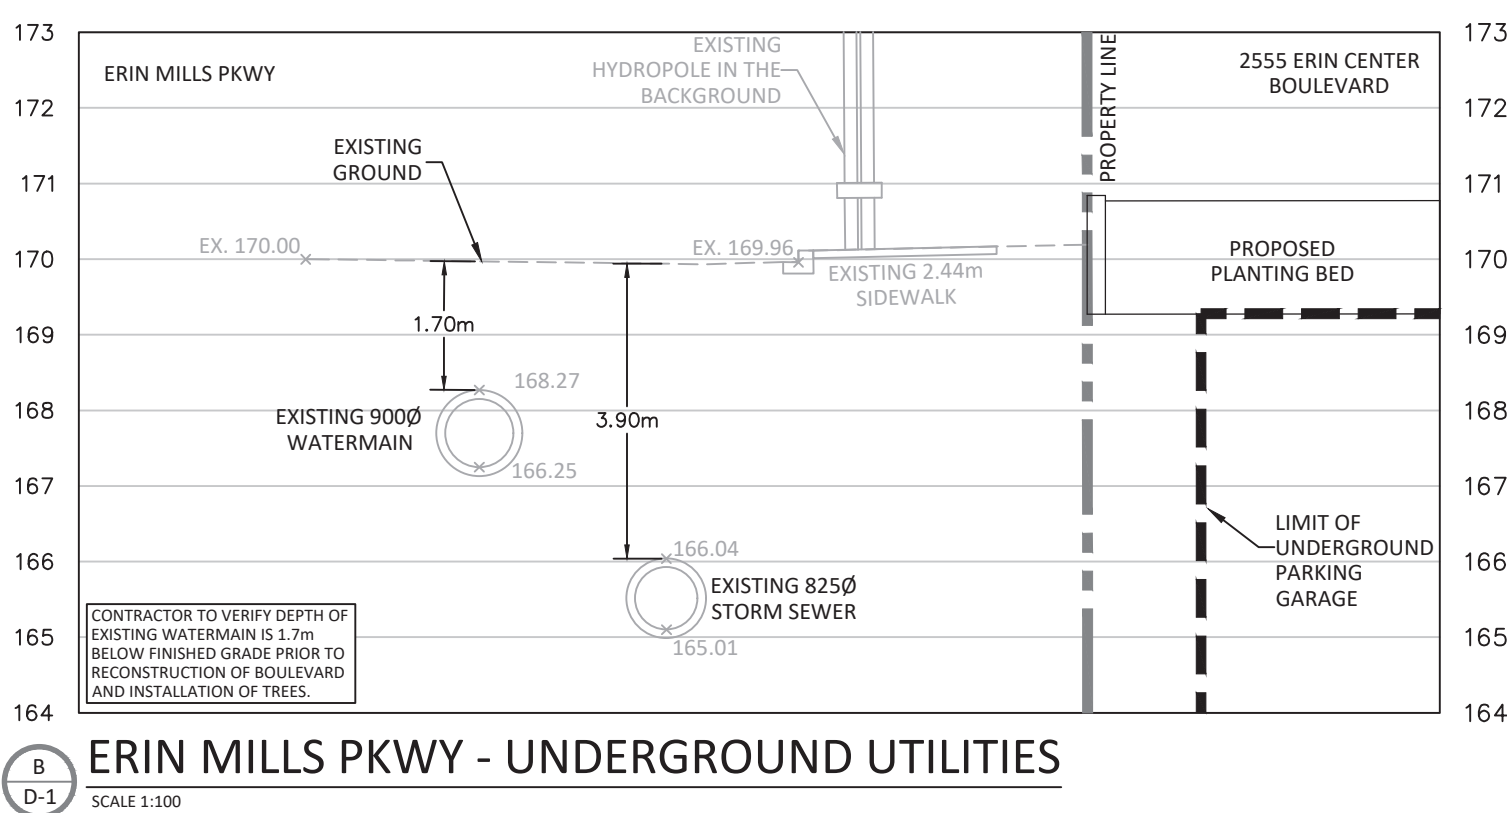

REVISIONS				
No.	DESCRIPTION	DATE	BY	APPROVED
1.	ISSUED FOR OPA/ZBA APPLICATION - 1ST SUBMISSION	NOV/29/24	K.L.	P.G.

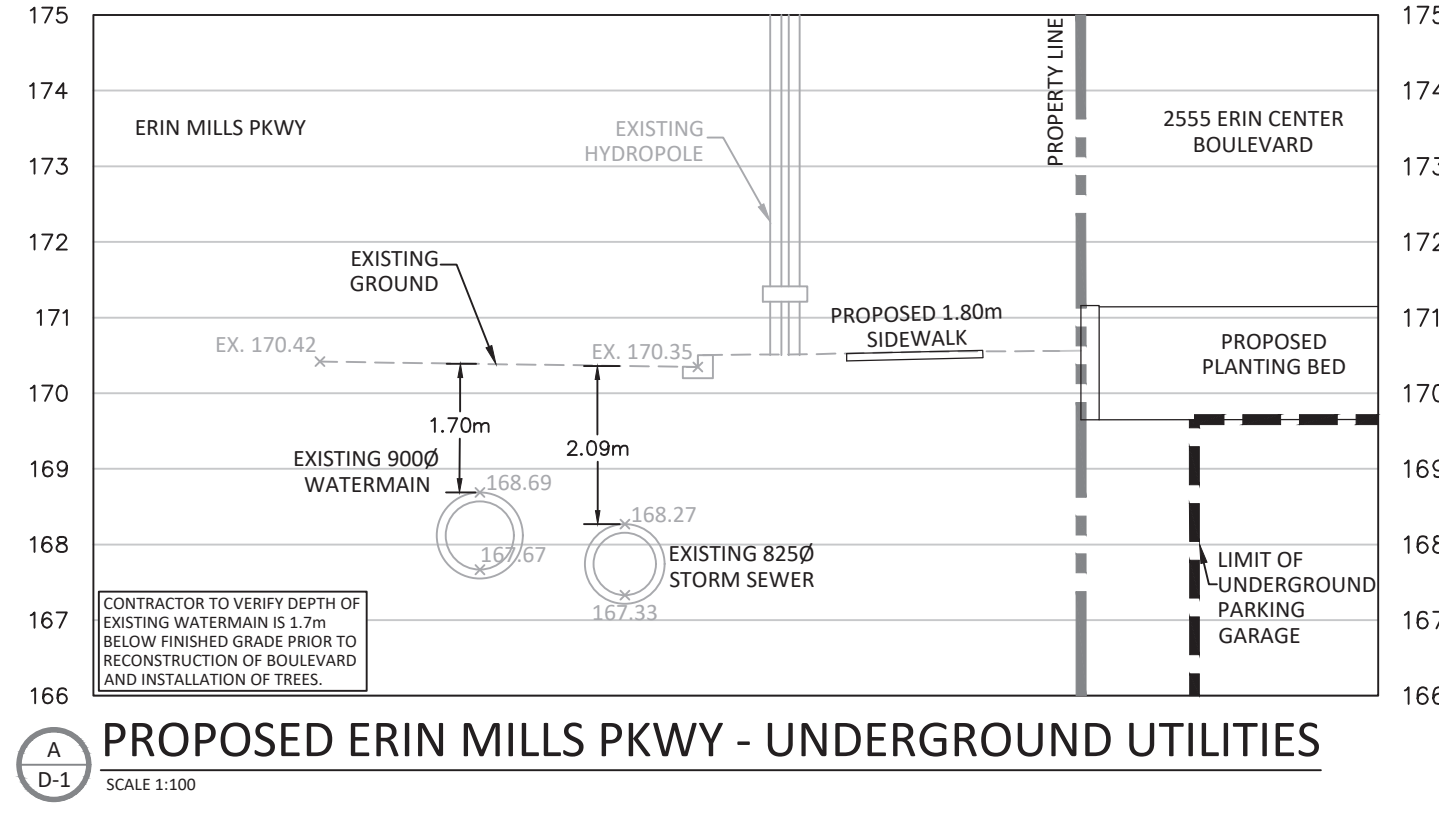

30 CENTURIAN DRIVE, SUITE 100
MARKHAM, ONTARIO L3R 8B8
TEL: (905) 475-1900
FAX: (905) 475-8335

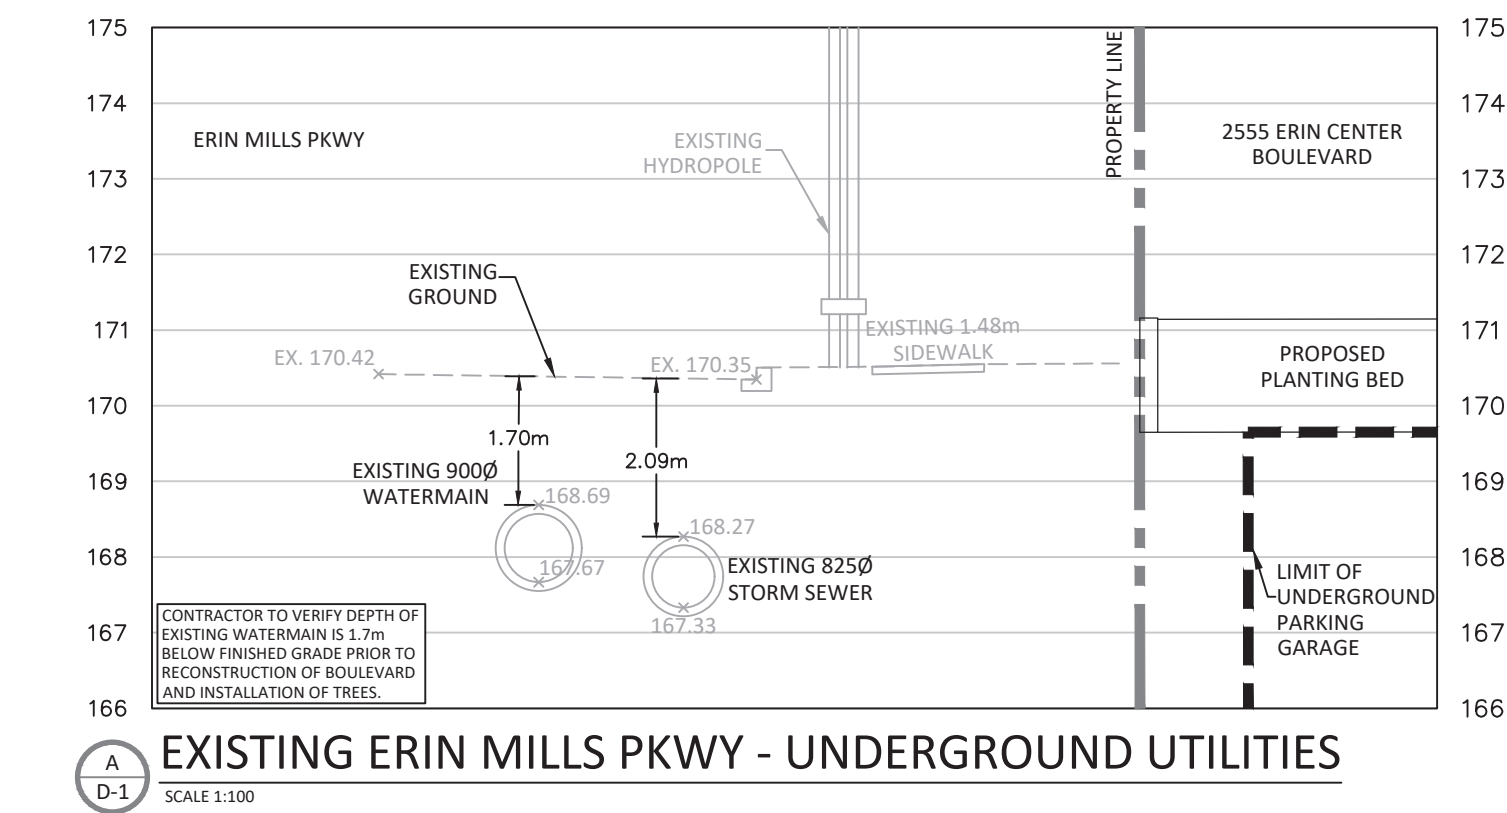

300 CITY CENTRE DRIVE
MISSISSAUGA, ONTARIO L5B 3C1
TEL: (905) 896 5000

STARMONT ESTATES INC.

2555 ERIN CENTRE BOULEVARD

DETAILS PLAN BOULEVARD
CROSS SECTIONS

DATE: NOVEMBER 2024	DESIGNED BY: K.L.	CHECKED BY: P.G.
SCALE: AS NOTED	DRAWN BY: K.L.	CHECKED BY: K.L.

Accepted to be in accordance with the City of Mississauga Standards. This acceptance is not to be construed as verification of engineering content.
Review Staff: _____

Signature: ???, P. Eng. _____ Date: _____
Manager, Development Engineering

PROJECT No: 2730
DRAWING No: DETL-1