


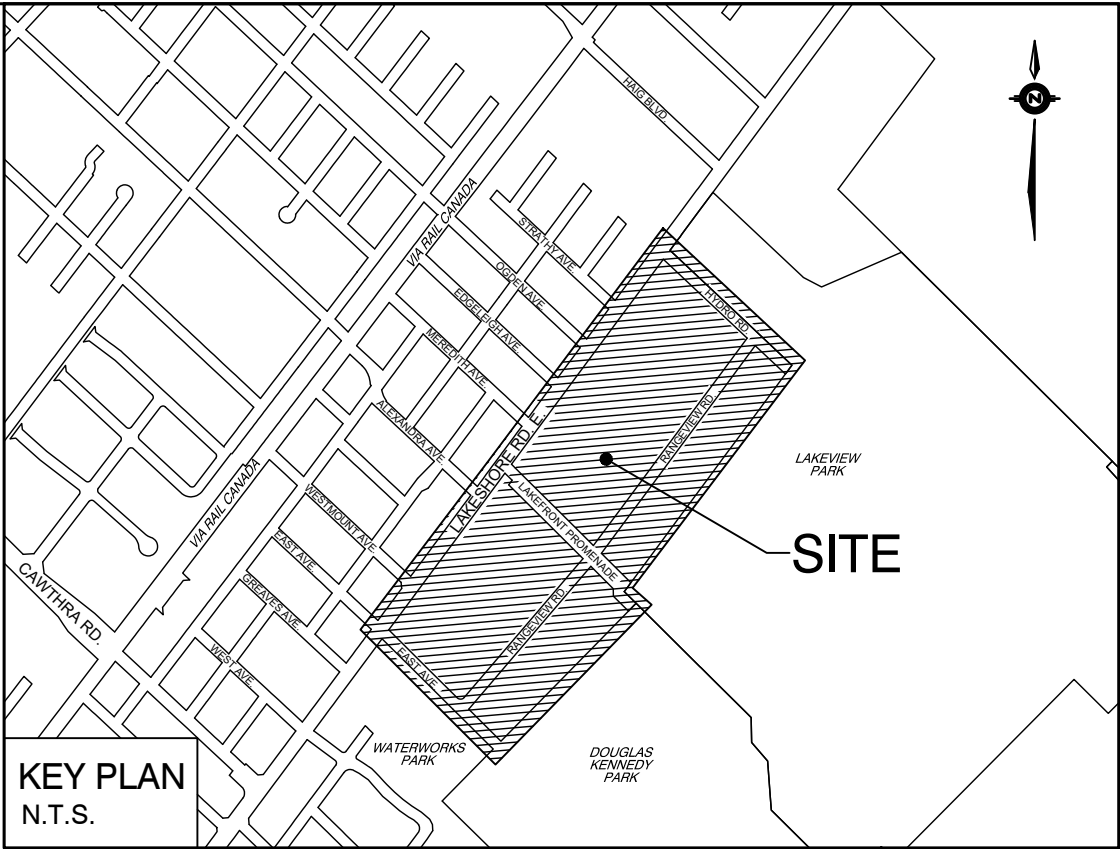


- LEGEND:**
- DENOTES EXISTING CONTOUR
 - DENOTES CURB & GUTTER (OPSD 600.040)
 - DENOTES ROW LIMITS
 - DENOTES BLOCKS
 - DENOTES DRAINAGE AREA BOUNDARY
 - DENOTES PROPOSED STORM
 - DENOTES EXISTING STORM
 - DENOTES OVERLAND FLOW DIRECTION
 - DENOTES 100YR CAPTURE POINT
 - DENOTES EXTERNAL LANDS
 - 0.09ha C=0.90 DENOTES DRAINAGE AREA IN HECTARES
 - 0.09ha C=0.90 DENOTES RUNOFF COEFFICIENT

- NOTES:**
- STORM SEWER SHOWN ON OGDEN RD. AND STREET 'G', SOUTH OF RANGEVIEW ROAD, ARE ONLY REQUIRED TO SUPPORT POTENTIAL ROAD CONSTRUCTION.

No.	Date	Issued for
1.	05/28/2024	ISSUED FOR OPA SUBMISSION
2.	07/02/2024	REISSUED FOR DMP/OPA SUBMISSION
3.	05/07/2025	REISSUED FOR DMP/OPA SUBMISSION

BENCHMARK NOTE

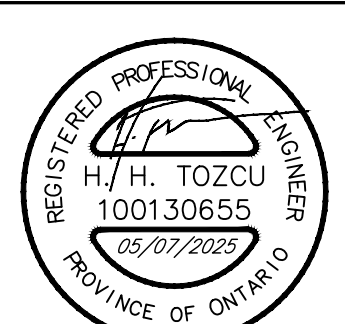

APPROVED AS TO FORM IN RELIANCE, UPON THE PROFESSIONAL SKILL AND ABILITY OF SCHAEFFERS CONSULTING ENGINEERS AS TO DESIGN AND SPECIFICATION

DIRECTOR OF DEVELOPMENT ENGINEERING DATE

RANGEVIEW ESTATES PRECINCT AREA
CITY OF MISSISSAUGA



SCHAEFFERS
CONSULTING ENGINEERS

6 Ronrose Drive, Concord,
Ontario L4K 4R3
Tel: (905) 738-6100
Fax: (905) 738-6875
E-mail:
design@schaeffers.com



PRELIMINARY STORM TRIBUTARY AREA PLAN

DRAWN BY: M.P.	DESIGNED BY: H.H.T.	CHECKED BY: H.H.T.
SCALE: 1:1000	DATE: SEPTEMBER 2023	
PROJECT No. 2022-4938	DRAWING No. TA-2	