


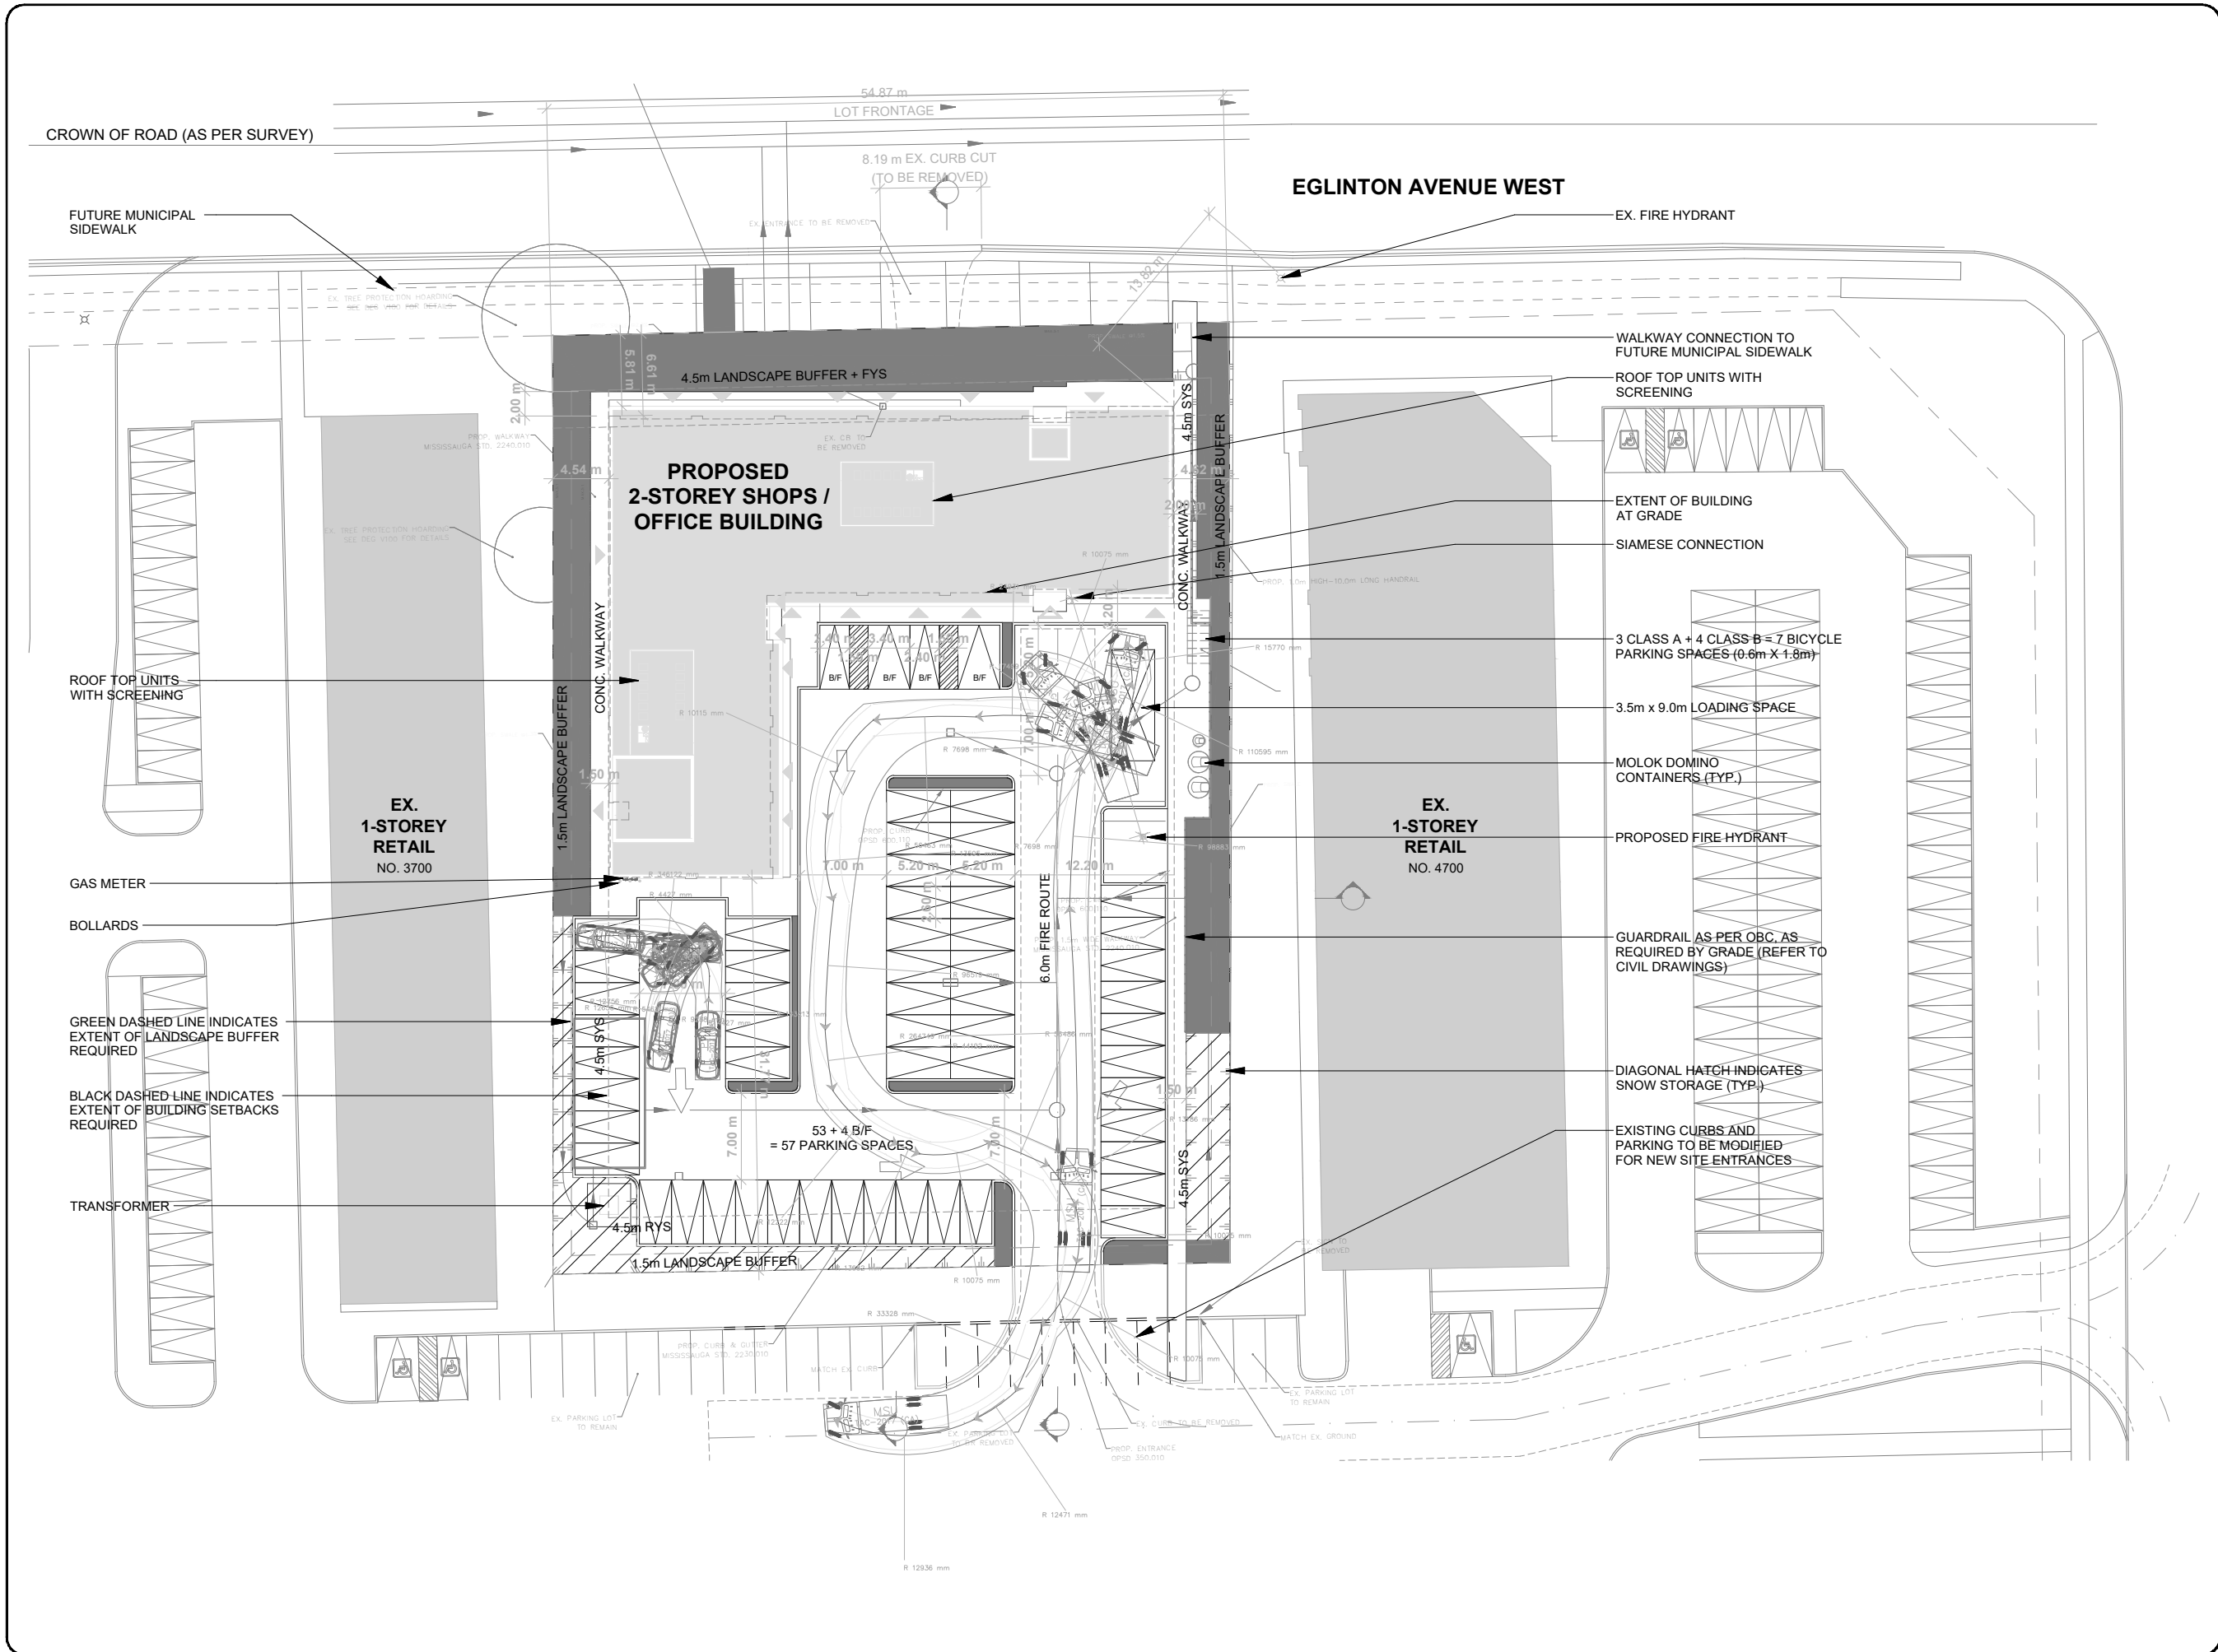

KEY PLAN

BENCHMARK

REVISIONS			
NO	REVISION	DATE	BY

STAMP

nextrans
CONSULTING ENGINEERS
Suite 201, 520 Industrial Parkway South
Aurora ON L4G 6W8
Tel: 905-503-2563
Web: www.nextrans.ca

PROJECT NAME:
Commercial/Office Development
3650 Eglinton Ave W
City of Mississauga

DRAWING TITLE:
AutoTURN Analysis
P& MSU TAC-2017

DESIGN BY: K.A.	DATE: March 5, 2025
CHECKED BY: R.P.	PROJECT NO. NT-22-129
DRAWN BY: K.A.	DRAWING NO.
SCALE: NTS	Figure 1