
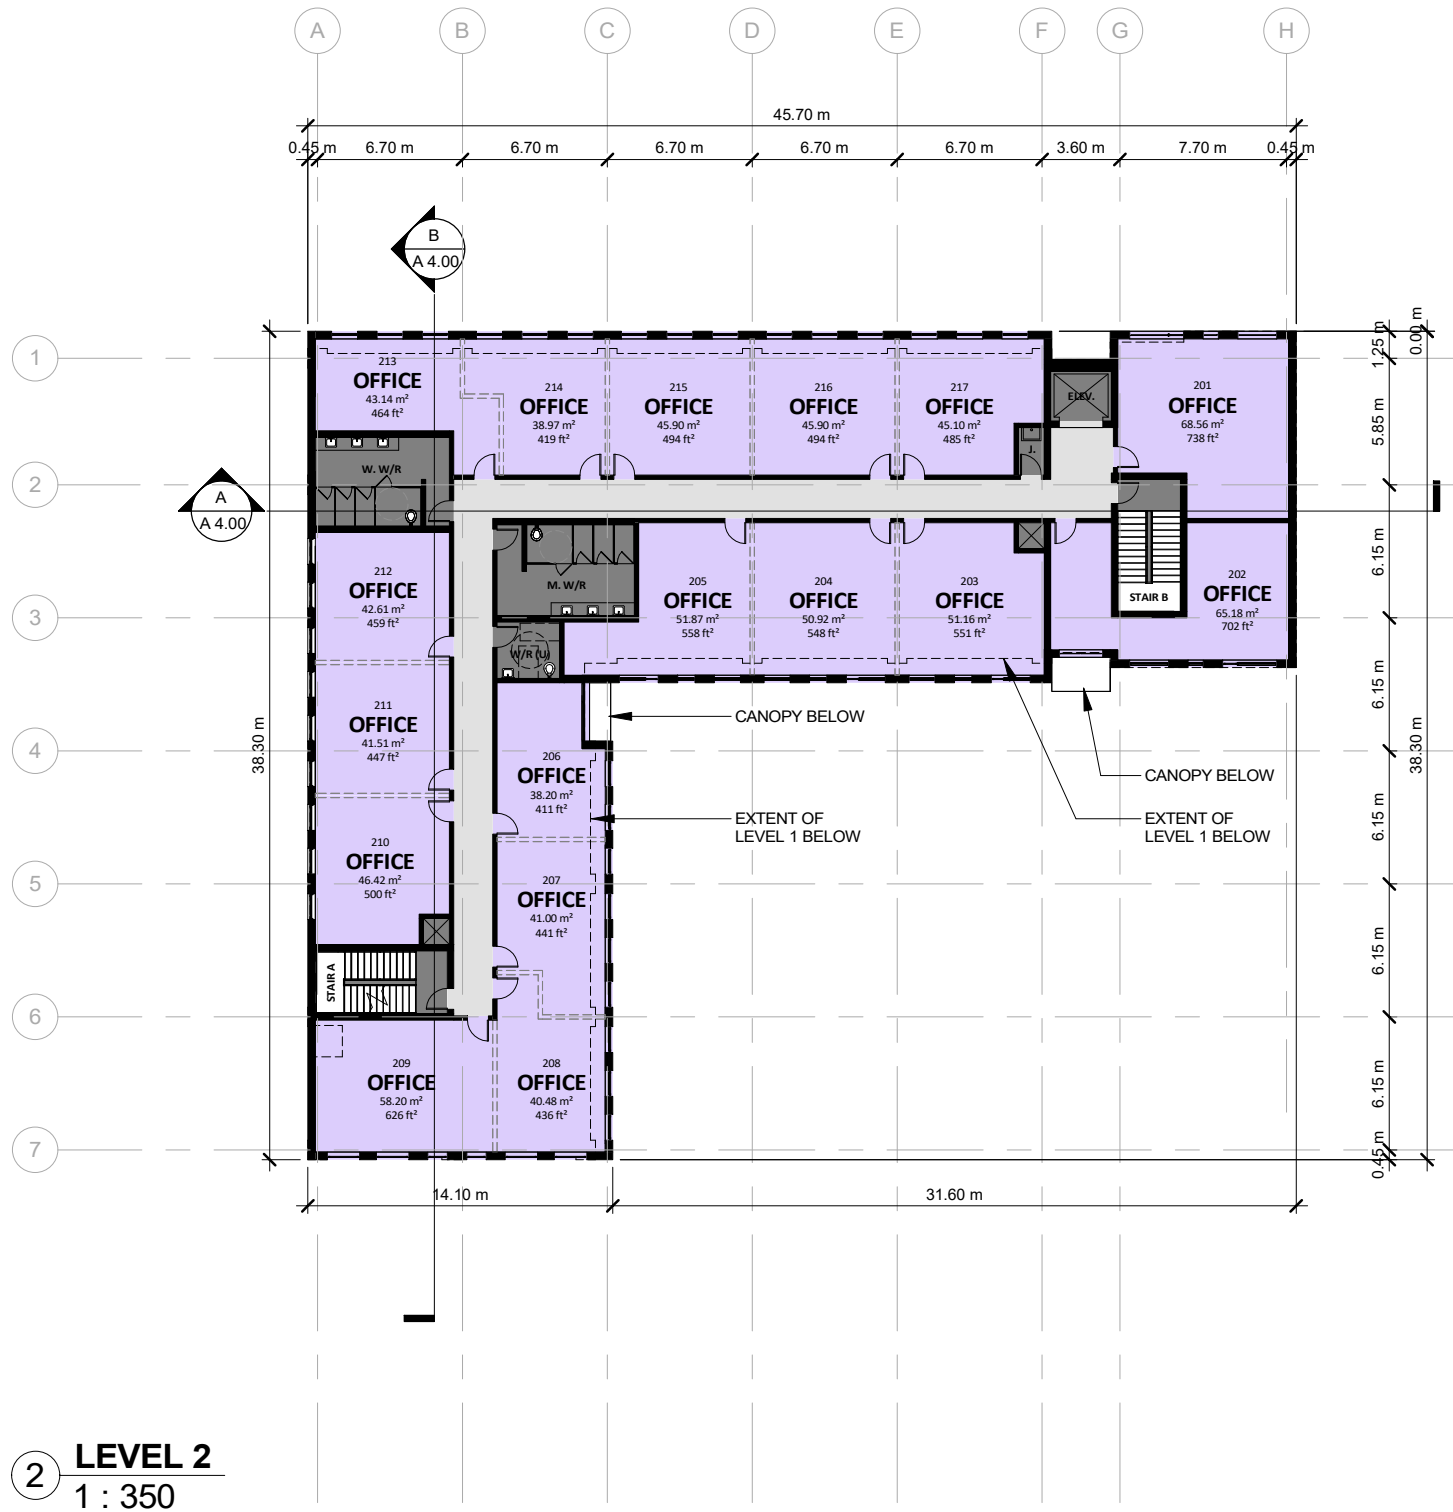


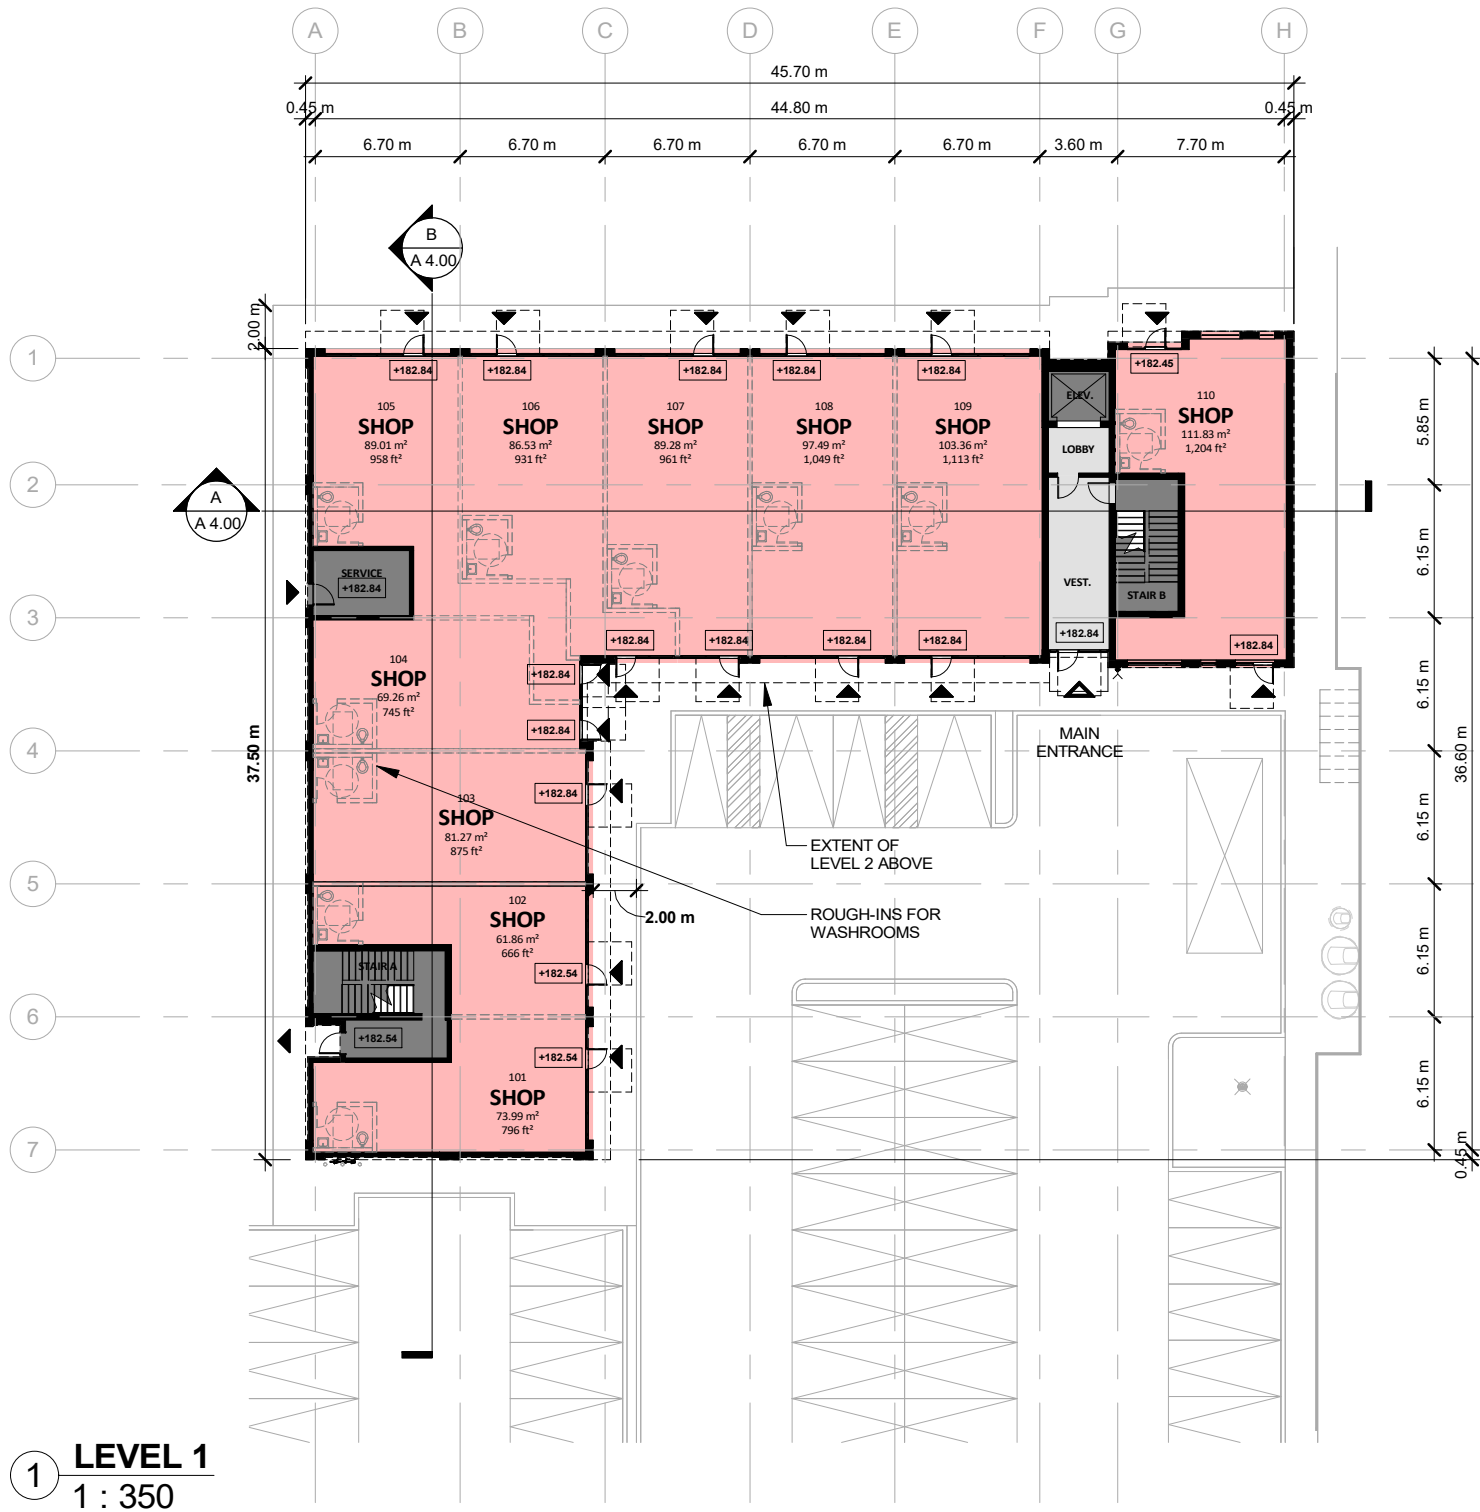

No.	Date:	Issued / Revision:	By:
1	2024-02-06	ISSUED FOR REZONING	MNG
2	2024-09-12	REZONING SUBMISSION #2	MNG
3	2025-03-13	REZONING SUBMISSION #3	MNG

CONTRACTOR TO VERIFY ALL DIMENSIONS ON THE SITE AND REPORT ANY DISCREPANCIES TO THE ARCHITECT BEFORE PROCEEDING WITH THE WORK.

ALL DRAWINGS ARE THE PROPERTY OF THE ARCHITECT AND MUST BE RETURNED AT THE COMPLETION OF THE WORK.

THIS DRAWING IS NOT TO BE USED FOR CONSTRUCTION UNTIL COUNTERSIGNED.

SCALE	1 : 350
PROJECT NO.	22032
DATE	MAR 2025
DRAWN BY	MNG
CHECKED BY	DL

