

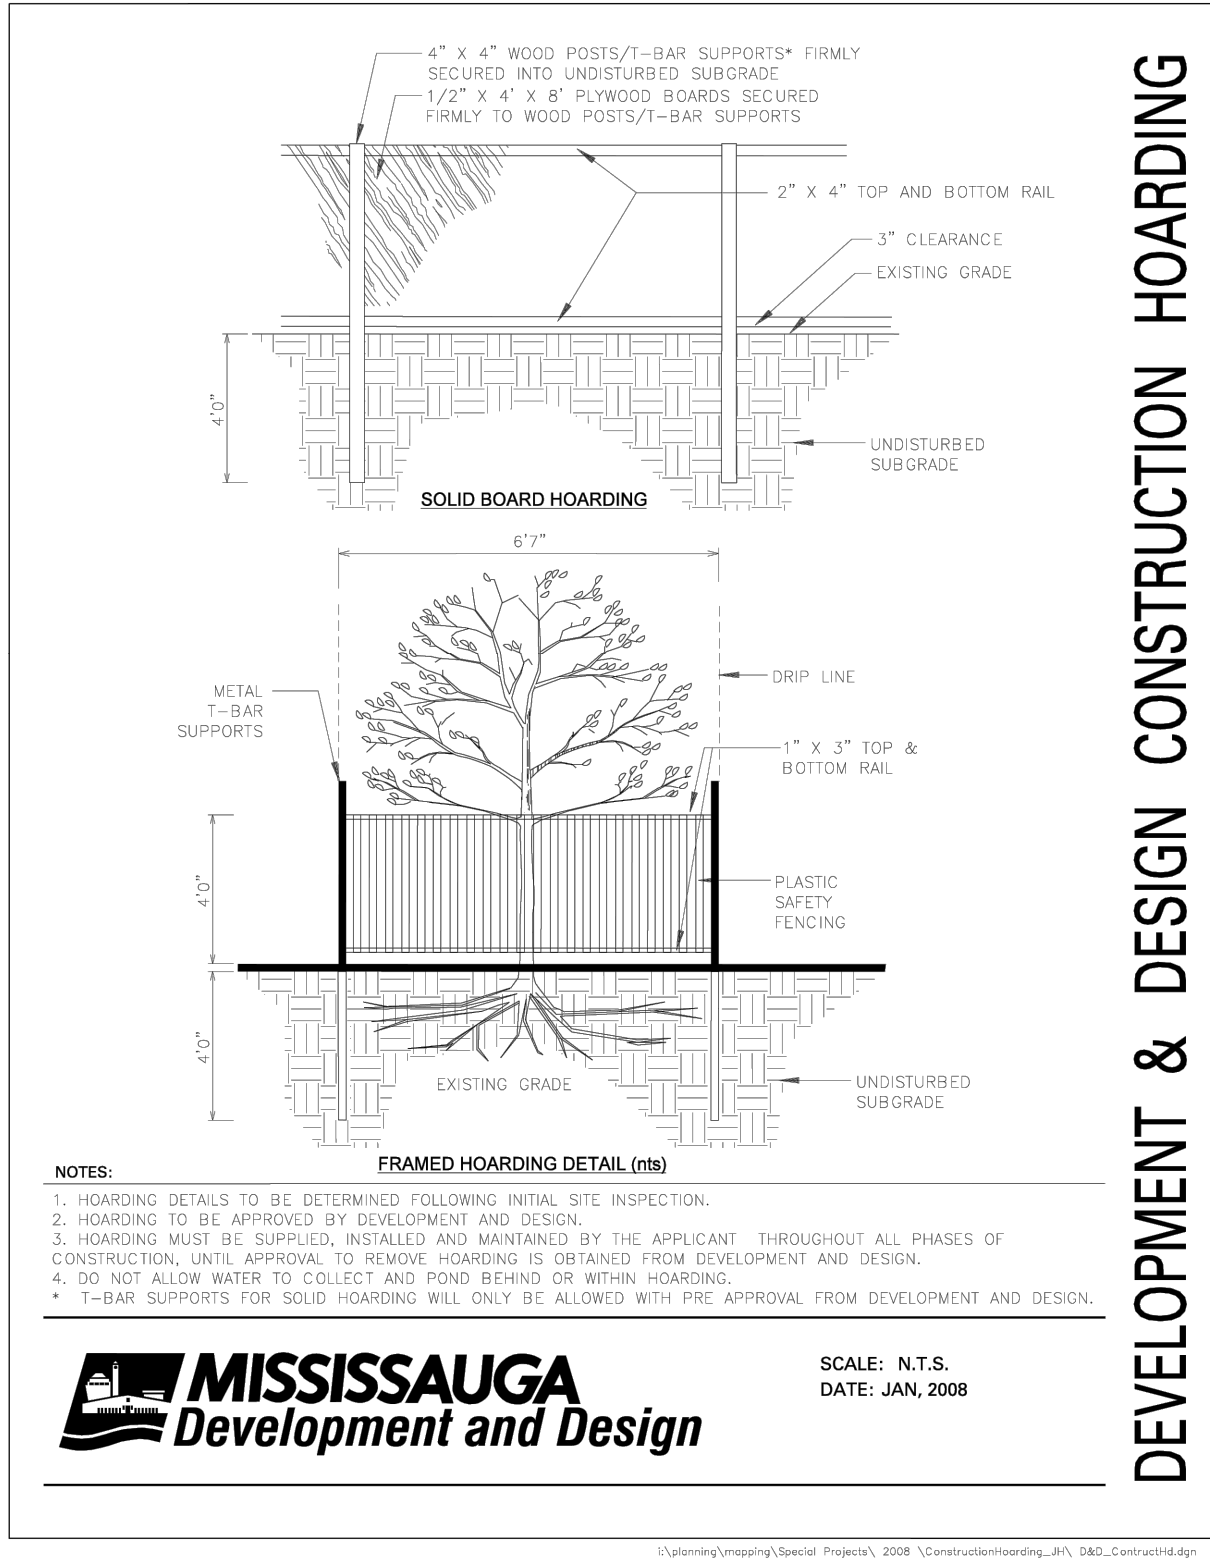
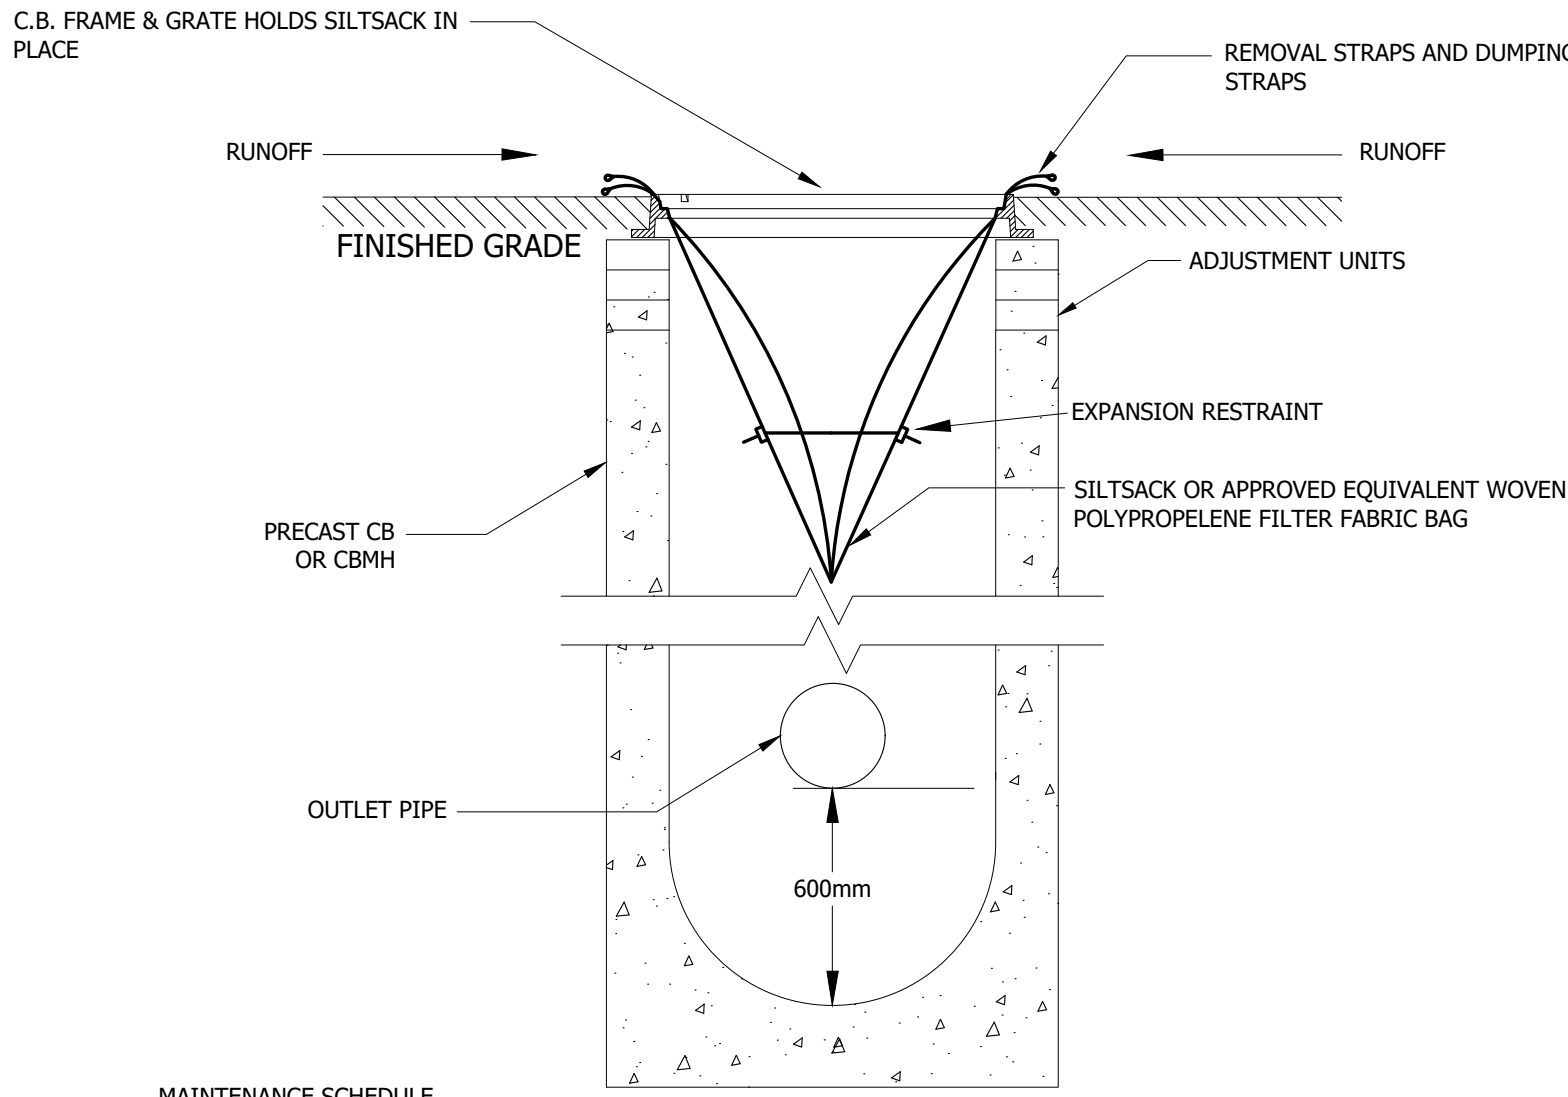


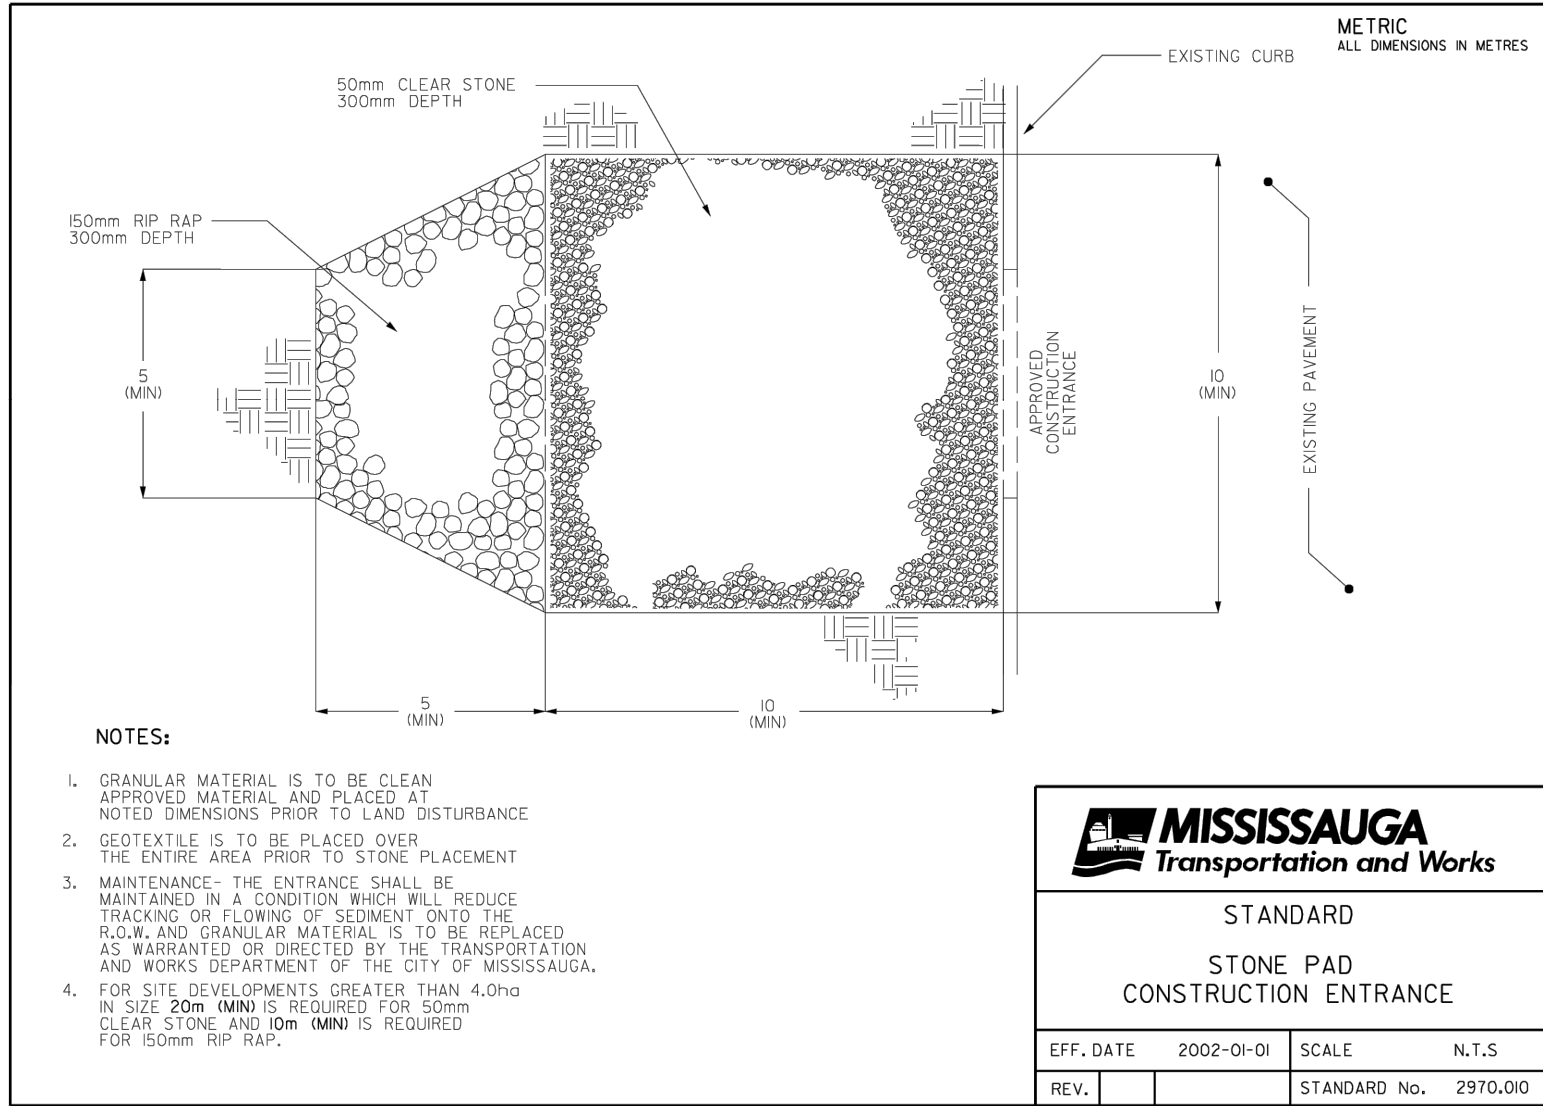

(\\pwworking\pwworking\Projects\2008\Construction\hoarding_1/8.dwg, 2008-01-18 10:31:56 AM)

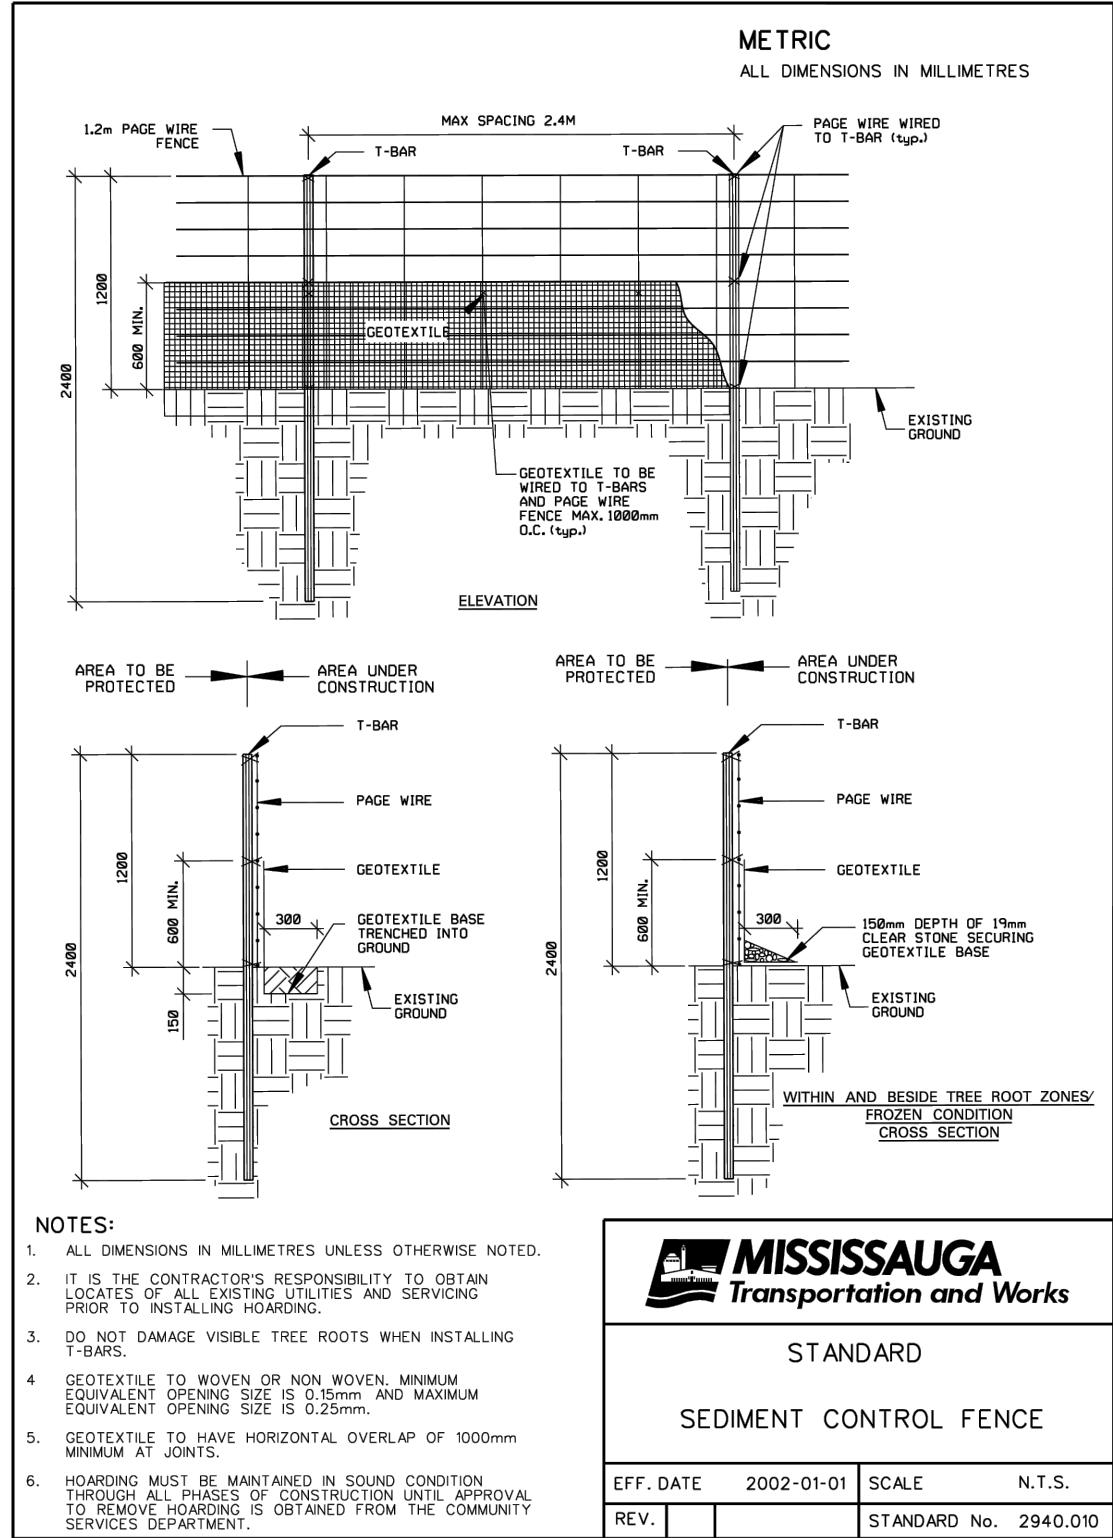

MAINTENANCE SCHEDULE

- INSPECT AFTER EVERY MAJOR RAIN EVENT.
- INSPECT EVERY 3 WEEKS MINIMUM.
- SILTSACK SHOULD NEVER BE OVER HALF FULL.
- FULL BAG CAN BE REMOVED, DUMPED, CLEANED AND REUSED (TO REMOVE INSERT 25mm REBAR INTO REMOVAL FLAP POCKETS)
- (TO DUMP INSERT 25mm REBAR INTO BOTH DUMPING STRAPS)

SILTSACK DETAIL
N.T.S.

ELEVATION NOTE

ELEVATIONS SHOWN ON THIS PLAN ARE RELATED TO GEODETIC DATUM AND ARE DERIVED FROM THE CITY OF MISSISSAUGA BENCHMARKS:
No. 721 ELEVATION=78.128m
No. 721 ELEVATION=81.38m

BENCHMARK NOTE

BM1 SANITARY MANHOLE 0.666m FROM THE CENTER LINE OF THE ROAD AT THE INTERSECTION OF ANN STREET AND HIGH STREET.
ELEVATION=80.36m
BM2 SANITARY MANHOLE 1.345m FROM THE CENTER LINE OF THE ROAD AT THE INTERSECTION OF PARK STREET AND HURONTARIO STREET.
ELEVATION=82.51m

TOPOGRAPHIC SURVEY PREPARED BY J.D. BARNES LIMITED, JANUARY 26, 2020.

ISSUED FOR OPA & REZONING SUBMISSION DATE AUG. 02, 2023	REVISED GRADING DATE JAN. 19, 2024	4TH ROUND OPA & REZONING DATE JUN. 19, 2024	5TH ROUND OPA & REZONING DATE OCT. 18, 2024
--	---------------------------------------	--	--



URBANTECH® Consulting
A Division of Leighton-Zec West Ltd.
2030 Bristol Circle, Suite 105
Oakville, ON, L6H 0H2
TEL: 905.829.8818 • urbantech.com

10 WEST GO GP INC.
17 & 19 ANN STREET, 84 & 90 HIGH STREET
OZ OPA 22-3

Region of Peel
working with you

MISSISSAUGA

EROSION & SEDIMENT CONTROL DETAILS

REGION FILE No. XXX	CITY FILE No. XXX
SCALE: 1:250	AREA: Z-08-C5/D
DRAWN BY: A.G.	CHECKED BY: R.M./R.B.T.M.
DATE: APRIL 2023	SHEET: OF
PROJECT No. 19-241	PLAN No. 1002

FILE: F:\PROJECTS\19-241 (ANN & HIGH STREET)\03 - DRAWINGS\1000 - EROSION\1002 EROSION & SEDIMENT CONTROL DETAILS.DWG