



POPs SECTION H-H'

Scale 1:50

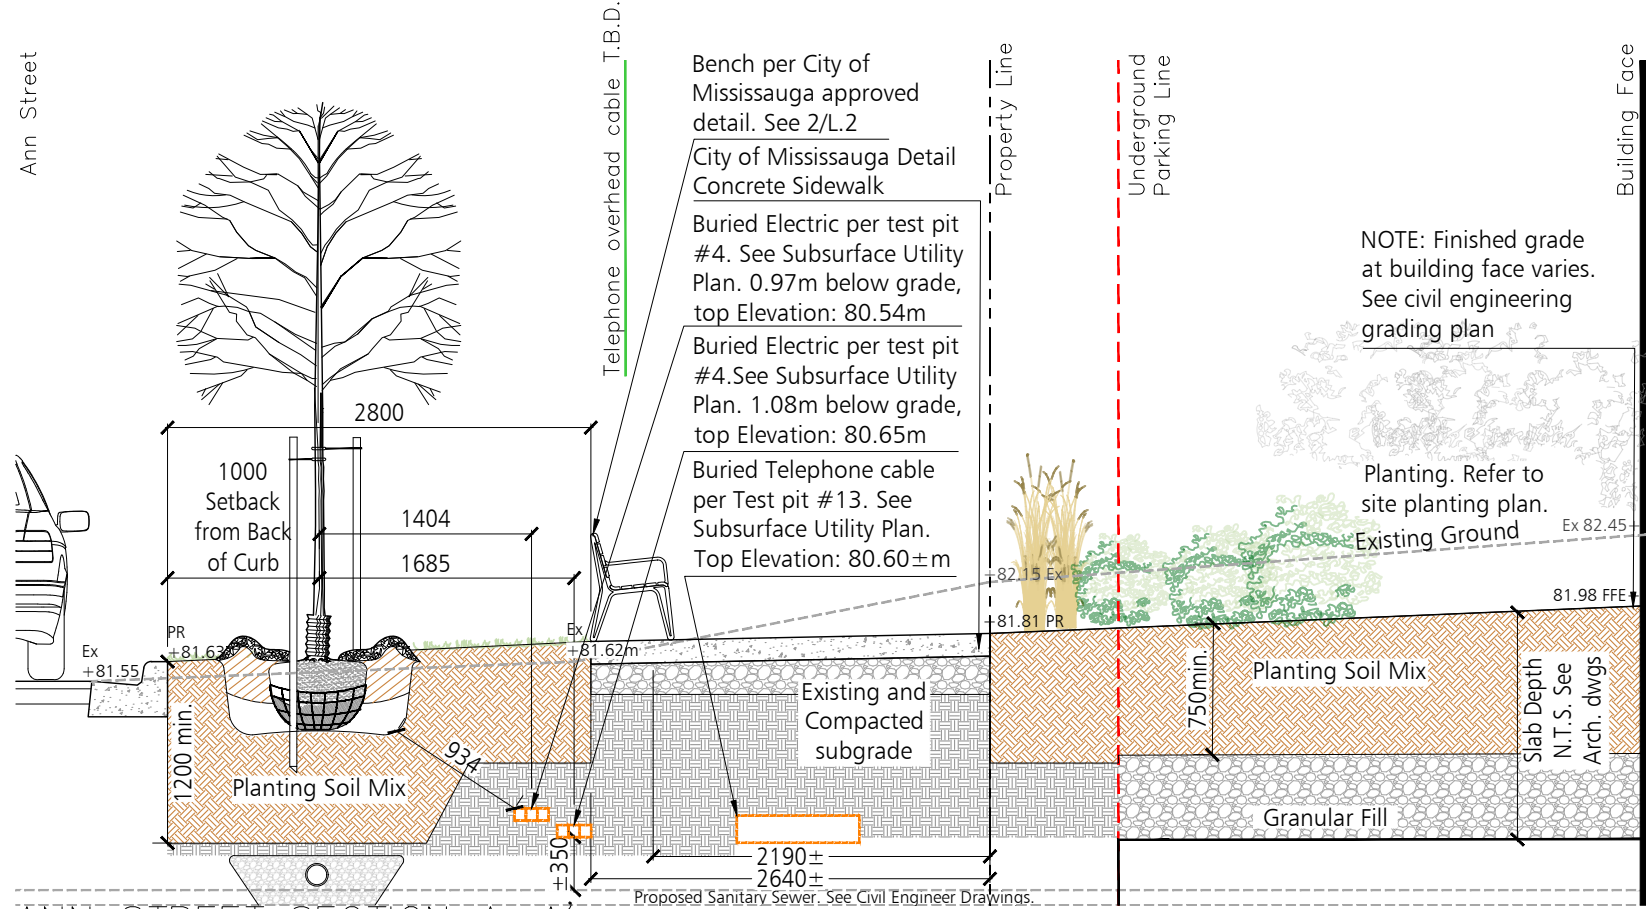


ANN STREET SECTION A-A'

Scale 1:50

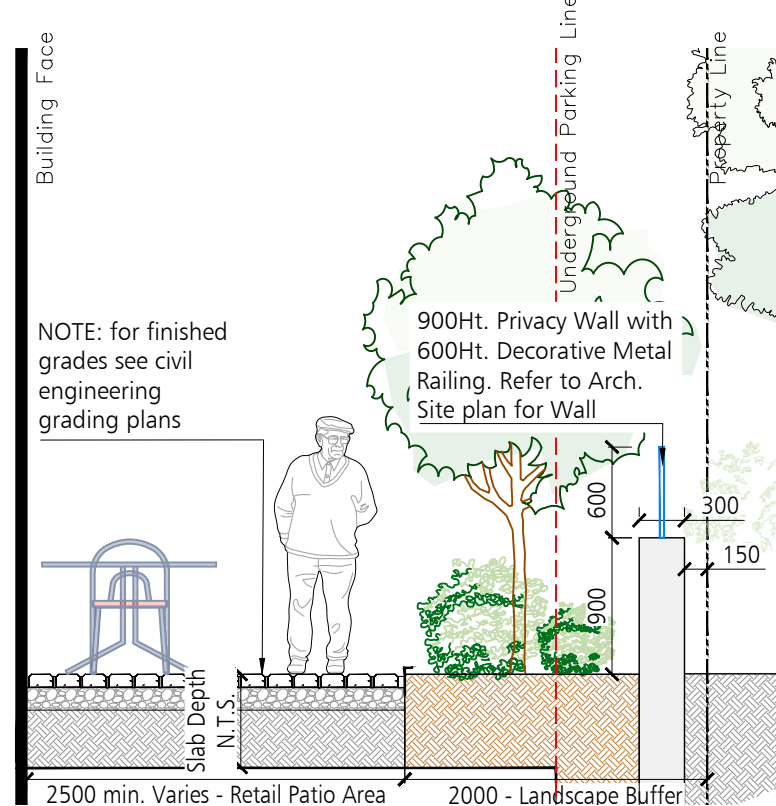


RETAIL PATIO SECTION F-F'

Scale 1:50

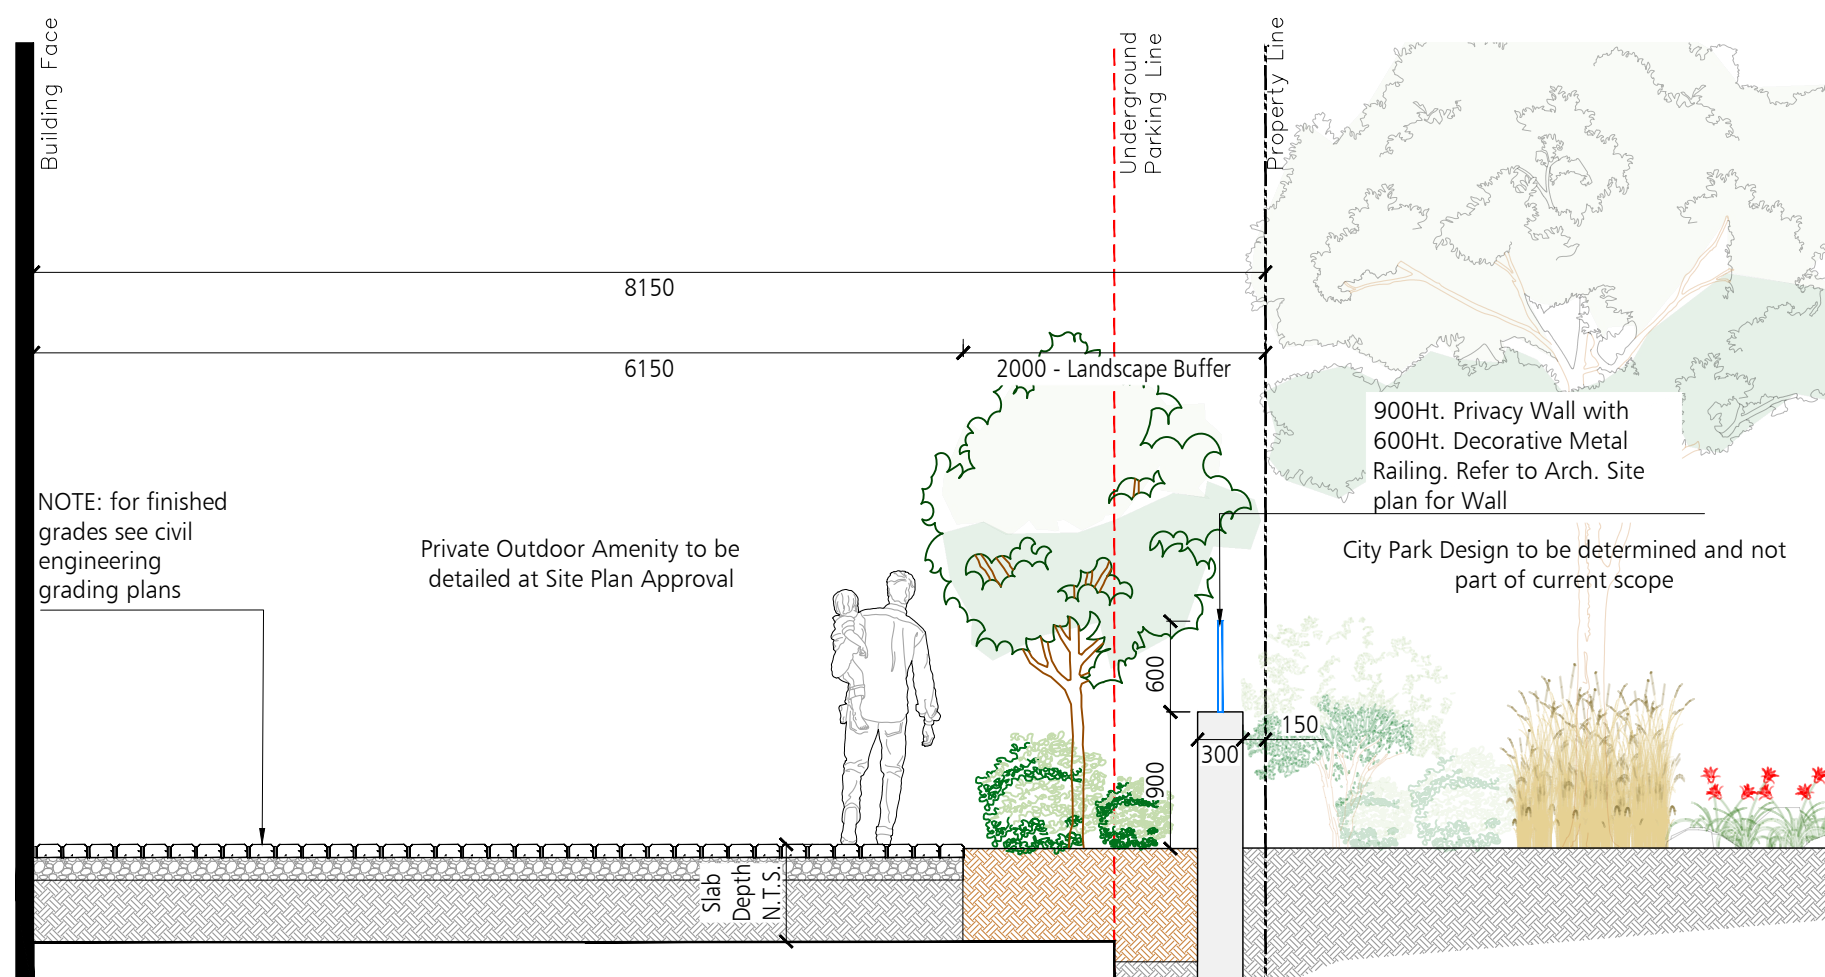



OUTDOOR AMENITY AREA WALKWAY SECTION D-D'

Scale 1:50

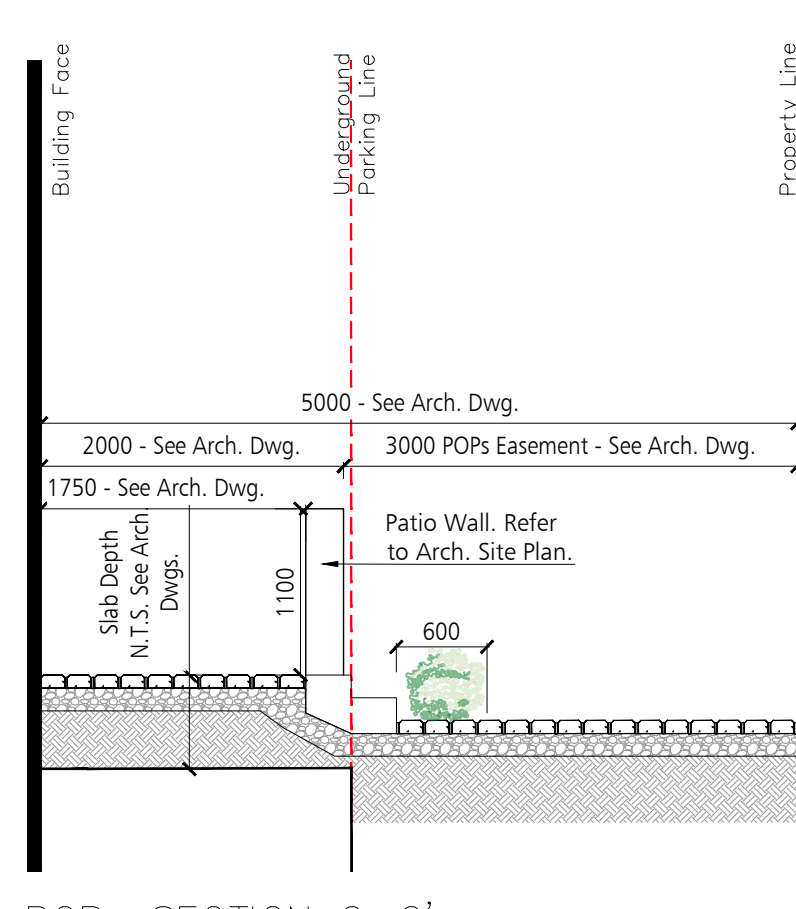

POPs SECTION G-G'

Scale 1:50

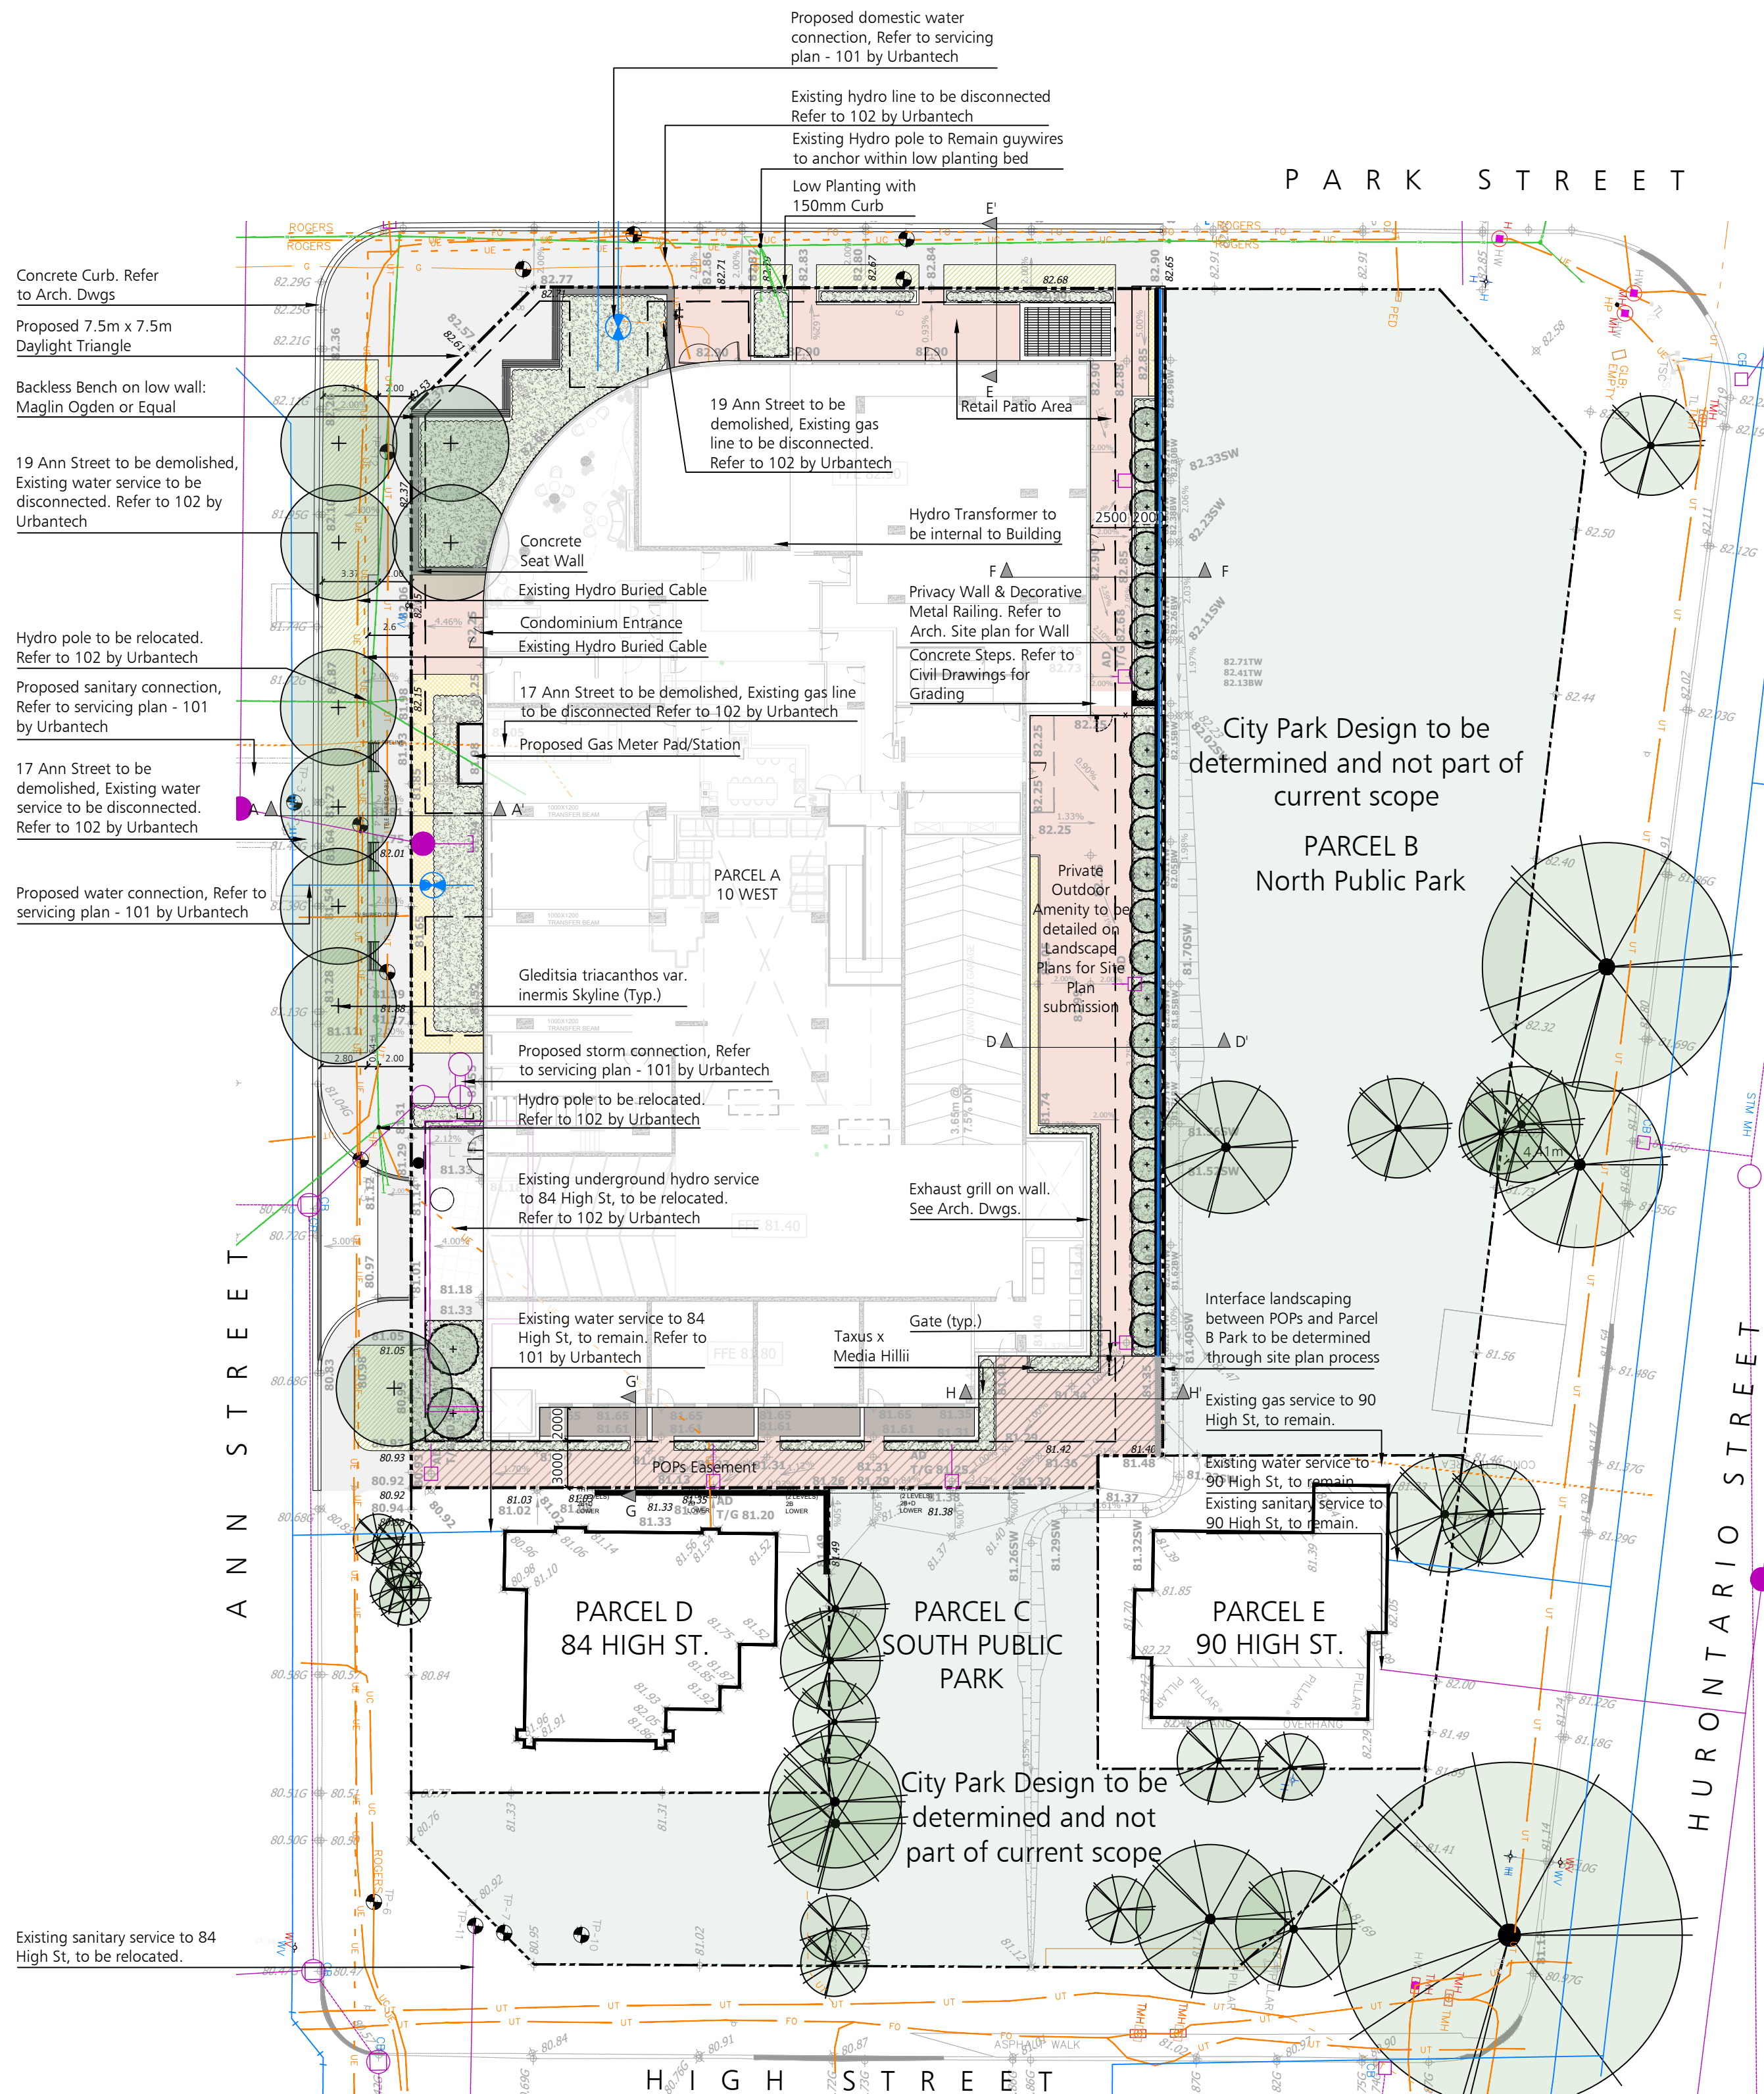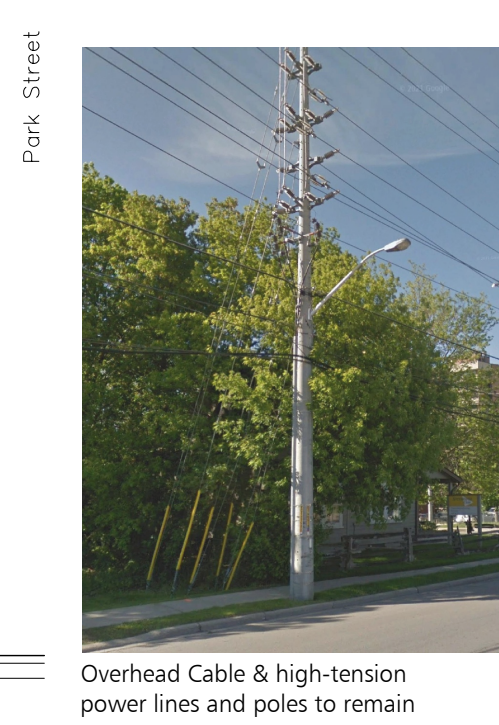

CONTEXT LANDSCAPE PLAN

1:300

LEGEND

- Proposed Deciduous/Small Flowering Tree
- Existing Tree
- Property Line
- Limit of Underground Parking
- Proposed Privacy wall with Decorative Metal Railing
- Proposed 1.5m Decorative Metal Fencing
- Buried Lines
- Overhead Lines
- Water Lines
- Proposed Servicing Lines
- POPs Easement Area
- Public Parks Area
- Sod
- Perennials/Ground Cover
- Unit Pavers
- Concrete Paving
- Proposed Shrubs
- Proposed grades per civil engineering drawings


Note: All Drawings by Baker Turner inc. to be Printed in Colour.

REVISIONS

DATE	DESCRIPTION
19 Nov 2024	Issued for 5th Round OPA/ZBL submission
20 Jun 2024	Issued for 4th Round OPA/ZBL Submission
25 Jan 2024	Issued for Client Review & Coordination
04 Jan 2024	Issued for Client Review
04 Aug 2023	Issued for 3rd round OPA/ZBL Submission
6 July 2023	Issued for Client Review
7 Jun 2023	Issued for Client Review
08 May 2023	Issued for Client Review
25 Oct 2022	Issued for 2nd round OPA/ZBL submission

DATE DESCRIPTION

NOTE: Contractor is to check and verify all dimensions and conditions on the project, and is to immediately report any discrepancies to the landscape architect before proceeding with the work.

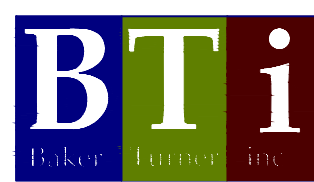

Landscape Architecture | Site Design
Suite 234
2010 Winston Park Drive
Oakville Ontario L6H 5R7
Tel: (905) 453-9398
web: bakerturner.com
email: tba@bakerturner.com

Project Title

10 WEST GO GP INC.

High Street Residential
17 & 19 Ann St., 84 & 90 High St
Mississauga ON

CONTEXT LANDSCAPE PLAN & SECTIONS

Date	Issued
August 2020	
Job Number	Drawn By
BTI-1490	KC, AS, EO
Scale	Checked By
As Shown	JW/TT
Sheet Number	File Number
L1	OZ/OPA 22-3 W1