



SEPTEMBER / MARCH 21, 14:12

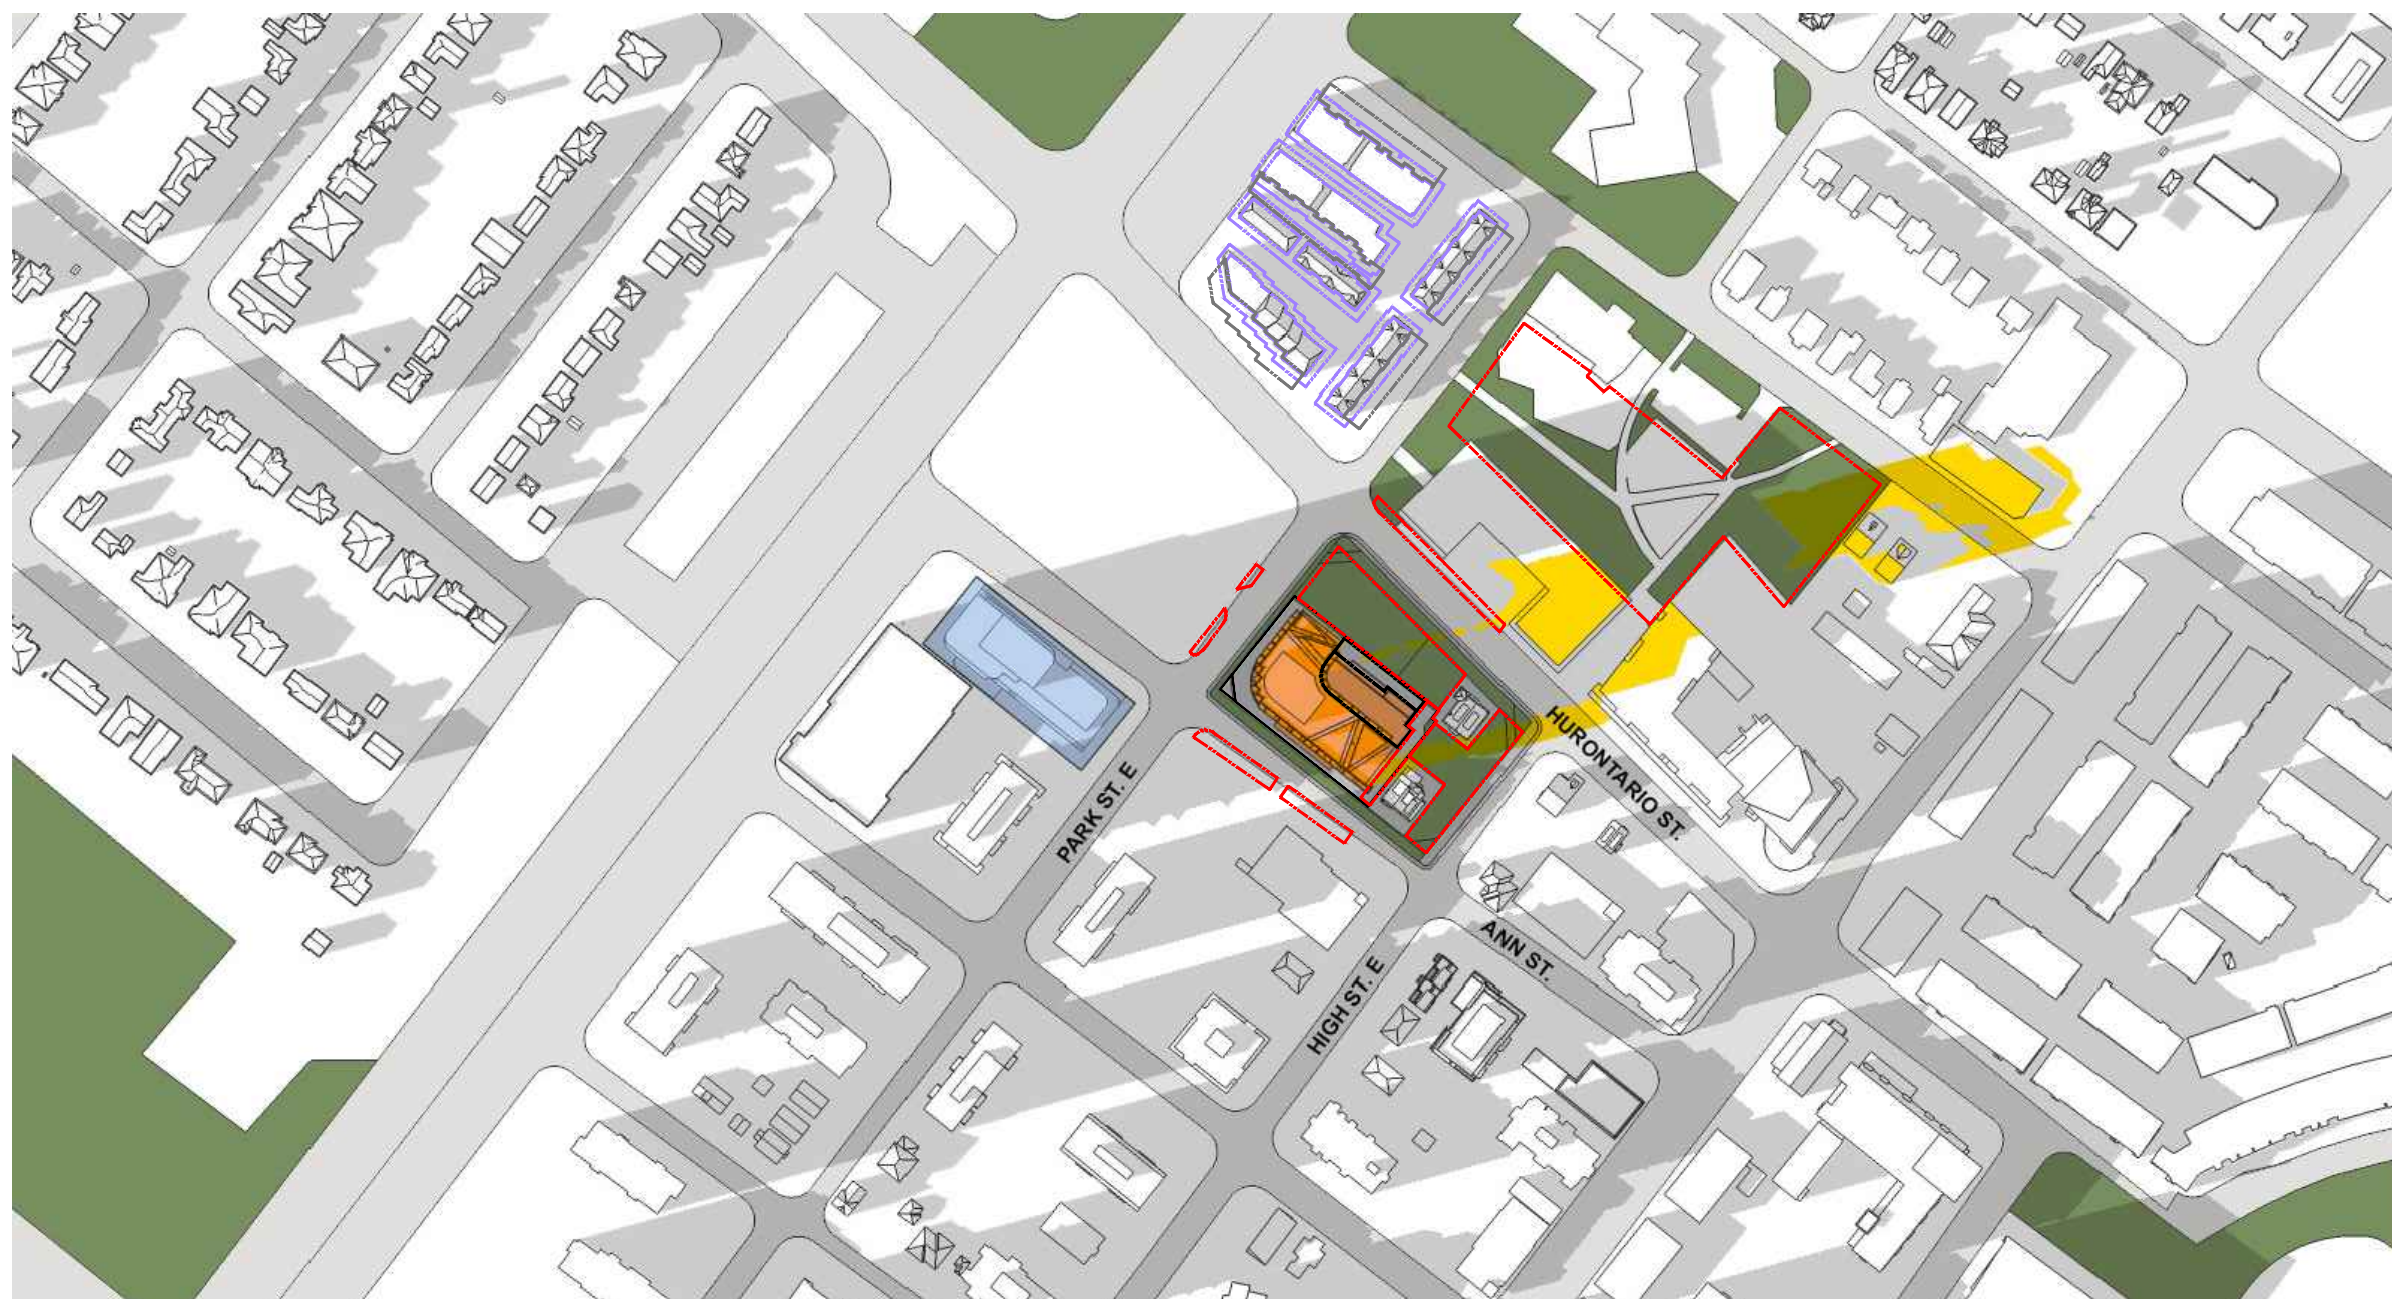

SEPTEMBER / MARCH 21, 16:12



SEPTEMBER / MARCH 21, 17:48

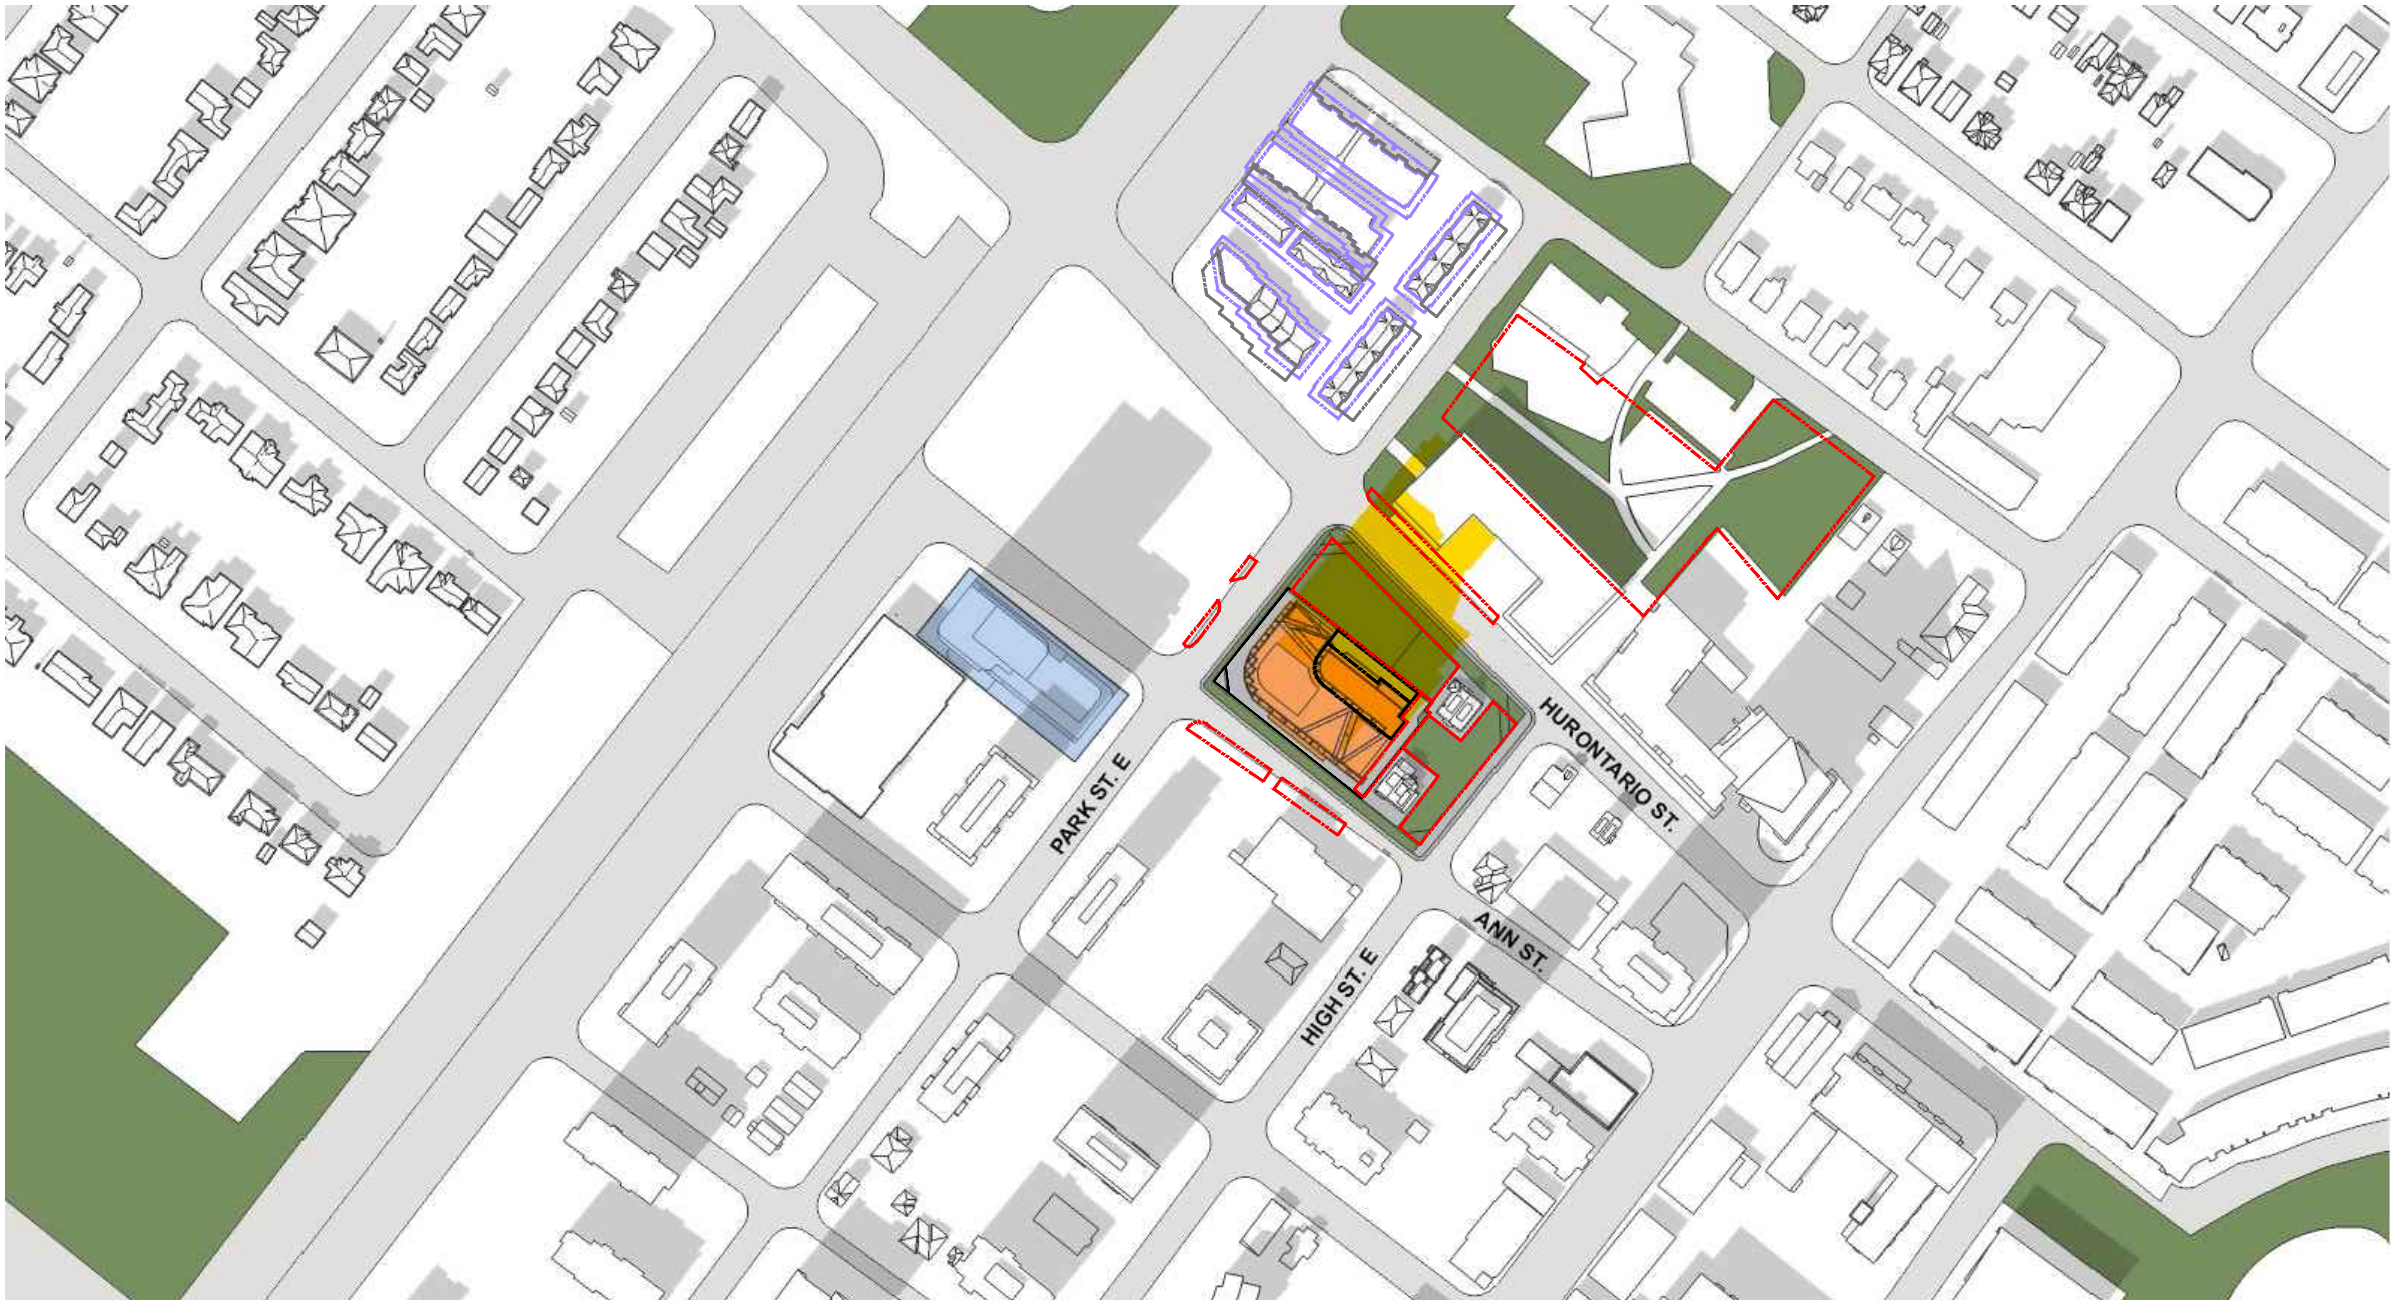

SEPTEMBER / MARCH 21, 15:12



SEPTEMBER / MARCH 21, 17:12

- INCREMENTAL SHADOW
- APPROVED BUT NOT YET CONSTRUCTED BUILDING
- RESIDENTIAL PRIVATE OUTDOOR AMENITY SPACE
- COMMUNAL OUTDOOR AMENITY AREAS
- PUBLIC REALM
- BUILDING FACES TO ALLOW FOR THE POSSIBILITY OF USING SOLAR ENERGY

05	RE-ISSUED FOR OPA / REZONING	09 DEC 2024
04	RE-ISSUED FOR OPA / REZONING	01 AUG 2024
03	RE-ISSUED FOR OPA / REZONING	17 AUG 2023
02	RE-ISSUED FOR OPA / REZONING	28 OCT 2022
01	ISSUED FOR OPA / REZONING	17 DEC 2021

No. Revisions Date

ALL DRAWINGS, SPECIFICATIONS AND RELATED DOCUMENTS ARE THE COPYRIGHT PROPERTY OF THE ARCHITECT AND MUST BE RETURNED UPON REQUEST. REPRODUCTION OF DRAWINGS, SPECIFICATIONS AND RELATED DOCUMENTS IN PART OR WHOLE IS FORBIDDEN WITHOUT THE ARCHITECT'S WRITTEN PERMISSION.

CONTRACTOR MUST CHECK AND VERIFY ALL DIMENSIONS ON THE JOB.

COREARCHITECTS
CORE ARCHITECTS INC.
130 QUEENS QUAY EAST, SUITE 700, WEST TOWER
TORONTO, ON CANADA M5A 0P6
T +1 416 343 0400 • F +1 416 343 0401
INFO@COREARCHITECTS.COM
WWW.COREARCHITECTS.COM

10 WEST GO
MISSISSAUGA, ONTARIO
APP NO: OZ/OPA 22-3 W1



Drawn PR, LM	Scale NTS
Checked CY	Date 17 DEC 2021

Title
INCREMENTAL SHADOW STUDY

Project No. 21-182	Drawing No. A101.e
-----------------------	-----------------------