
EGLINTON AVENUE WEST

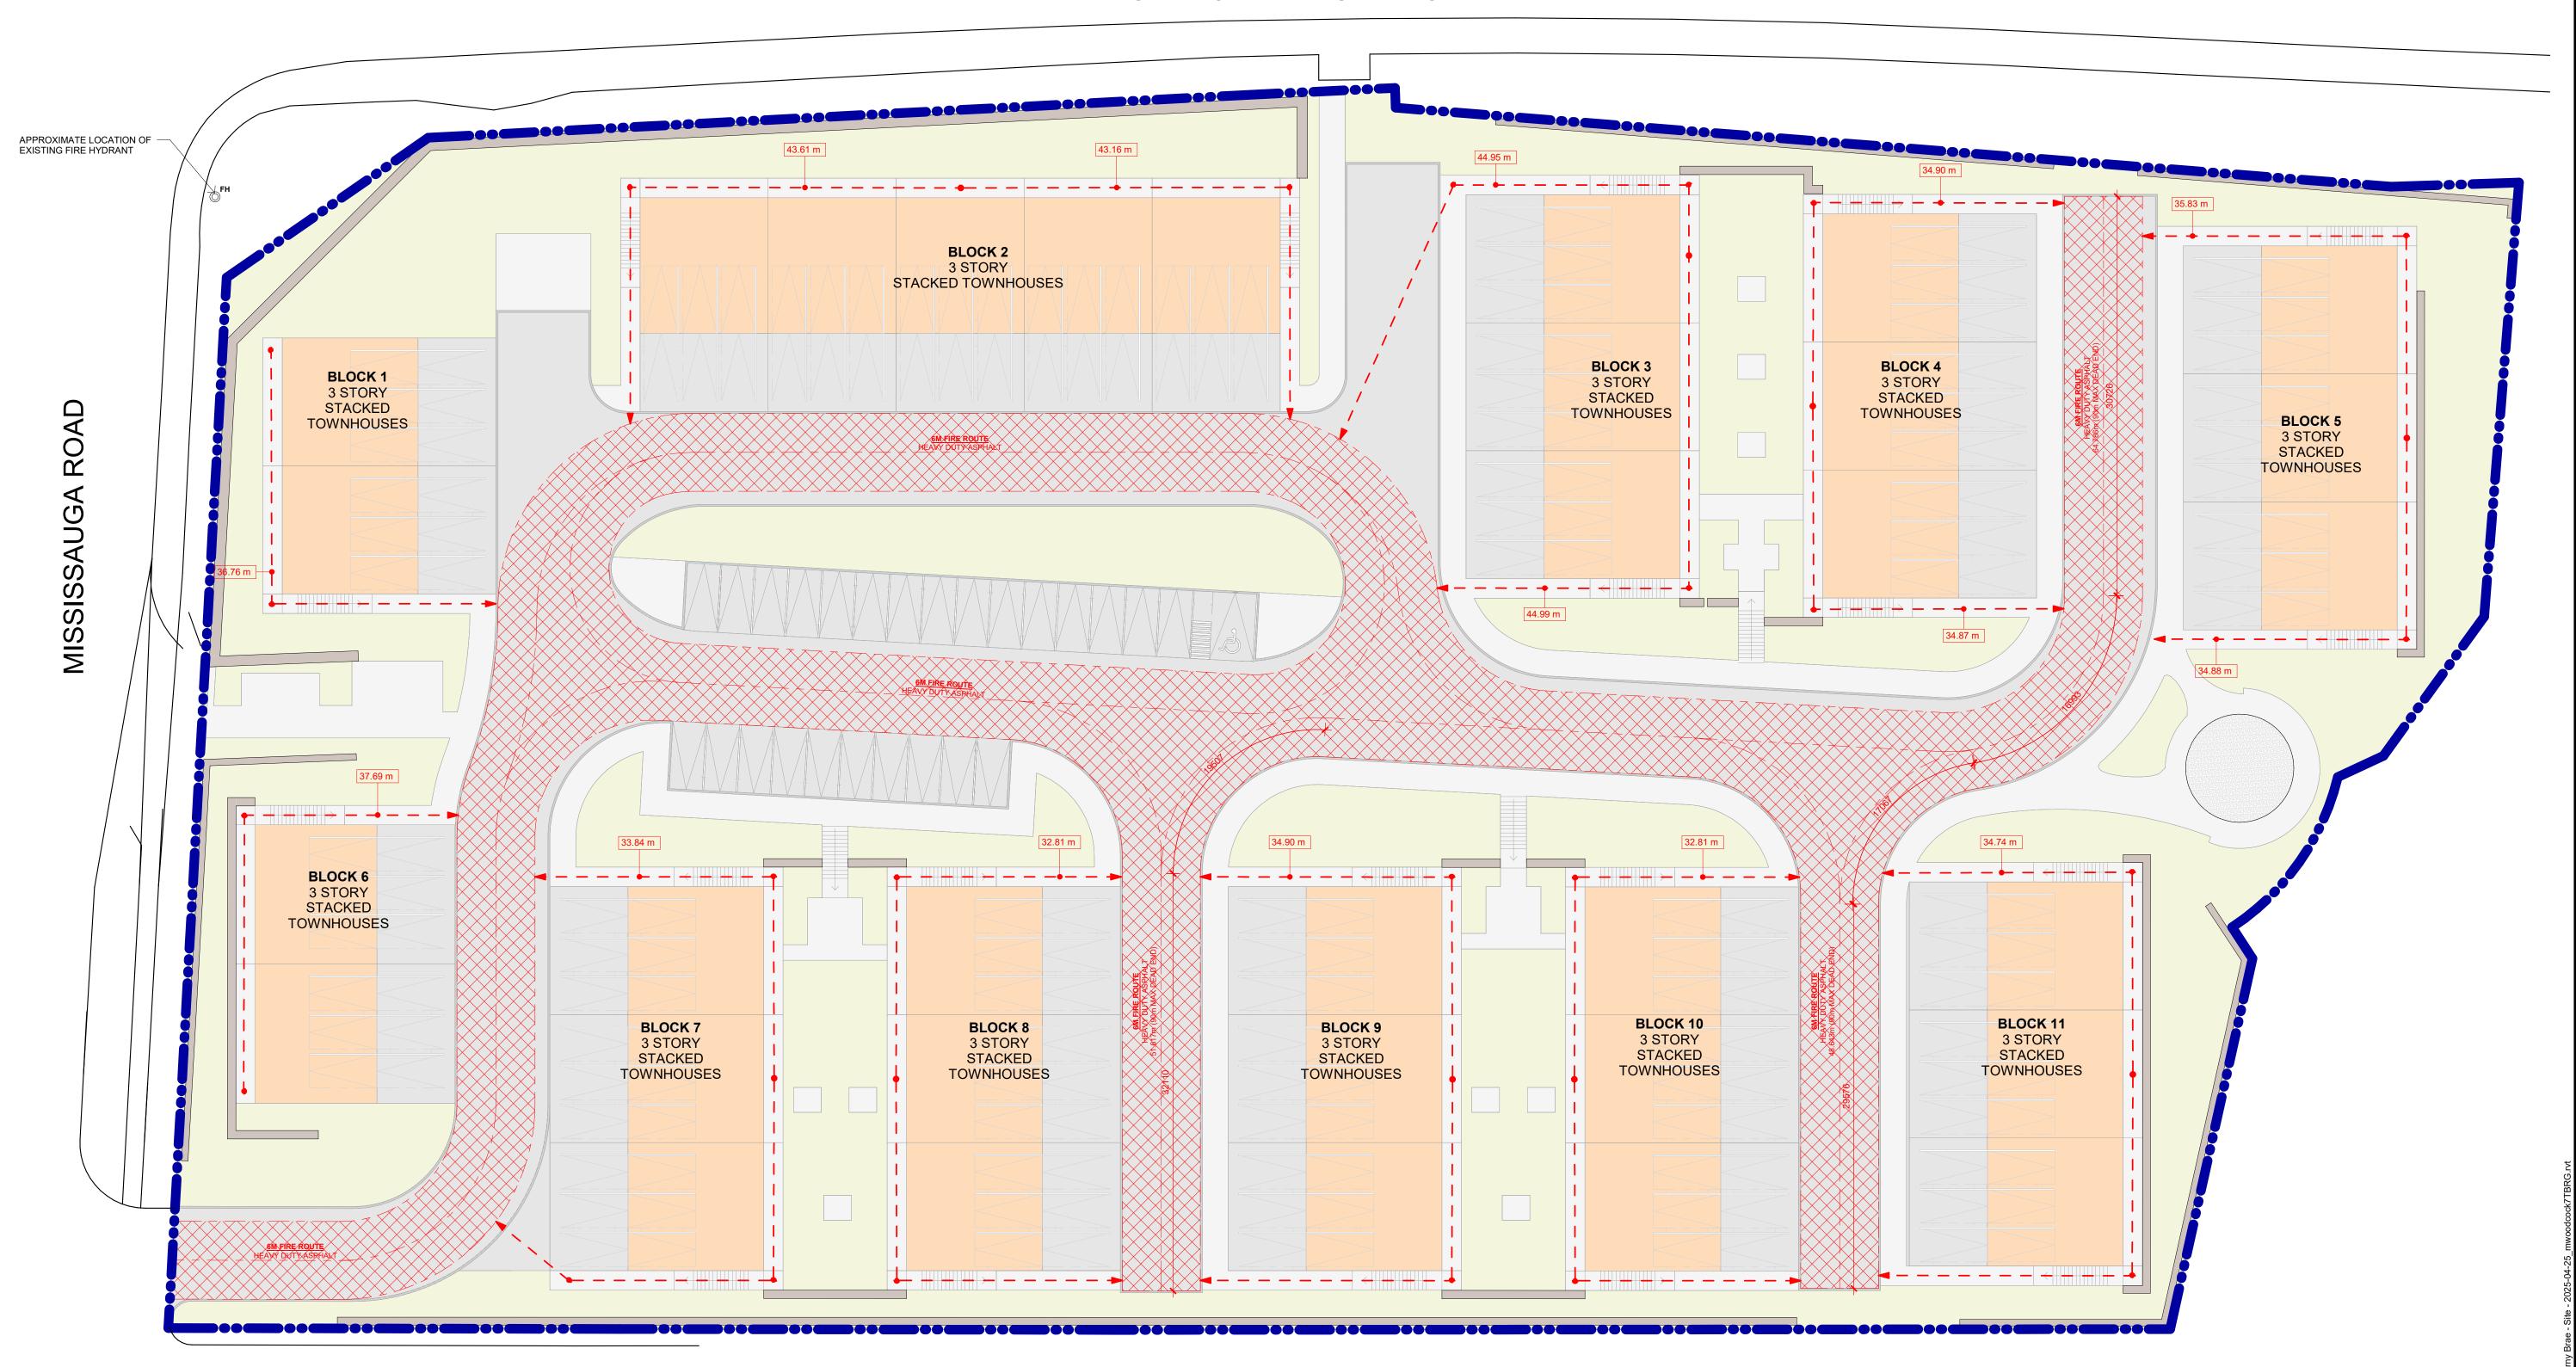



Chamberlain Architect Services Limited

4671 Palladium Way (Unit 1) Burlington, Ontario. L7M 0W9 CANADA

www.chamberlainIPD.com

Phone: 905.631.7777


NO. ISSUED DATE
OPA/ZBA SUBMISSION 25-06-13

DO NOT SCALE DRAWINGS. USE ONLY DRAWINGS MARKED "ISSUED FOR CONSTRUCTION". VERIFY CONFIGURATIONS AND DIMENSIONS ON SITE BEFORE BEGINNING WORK. NOTIFY ARCHITECT IMMEDIATELY OF ANY EPROPS. OMISSIONS OR DISCOPPIDANCIES.

CHAMBERLAIN ARCHITECT SERVICES LIMITED AND CHAMBERLAIN CONSTRUCTION SERVICES LIMITED HAVE SIMILAR OWNERSHIP.

CHAMBERLAIN ARCHITECT SERVICES LIMITED HAS COPYRIGHT. CONSTRUCTING A SUBSTANTIALLY SIMILAR BUILDING WITHOUT PERMISSION MAY INFRINGE THE COPYRIGHT OWNER'S RIGHTS. MAKING MINOR CHANGES TO PLANS DOES NOT NECESSARILY AVOID COPYRIGHT INFRINGEMENT. INNOCENT INFRINGEMENT IS NOT A DEFENSE TO COPYRIGHT INFRINGEMENT. ©

SE

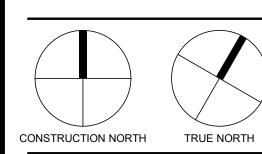

THORNY BRAE

1765, 1775 THORNY BRAE PLACE MISSISSAUGA, ON

SHEET NAME

FIRE ROUTE CHECK

START DATE	APRIL 2024
DRAWN BY	MW
CHECKED BY	CMC
SCALE	1 : 250
PROJECT NO.	124015
DRAWING	

A001d