


LEGEND


- |                                  |                               |                                     |
|----------------------------------|-------------------------------|-------------------------------------|
| ○ PROPOSED STORM MANHOLE         | ⊗ EXISTING VALVE              | — GAS — EXISTING GAS UTILITY        |
| □ PROPOSED STORM CATCHBASIN      | ◇ EXISTING HYDRANT            | — UT — EXISTING TELEPHONE UTILITY   |
| ⊕ PROPOSED AREA DRAIN/ROOF DRAIN | ⊕ PROPOSED BACKFLOW PREVENTOR | — UE — EXISTING HYDRO UTILITY       |
| ⊙ PROPOSED STORM OGS             | ⊕ PROPOSED WATER METER        | — FO — EXISTING FIBRE OPTIC UTILITY |
| ● PROPOSED SANITARY              | —○— PROPOSED STORM SEWER      | — UC — EXISTING CABLE UTILITY       |
| ⋈ VALVE                          | —●— PROPOSED SANITARY SEWER   |                                     |
| ◇ HYDRANT AND VALVE              | — PROPOSED WATERMAIN          |                                     |
| □ EXISTING STORM CATCHBASIN      | —○— EXISTING STORM SEWER      |                                     |
| ○ EXISTING STORM MANHOLE         | —●— EXISTING SANITARY SEWER   |                                     |
| ● EXISTING SANITARY MANHOLE      |                               |                                     |

ELEVATIONS ARE REFERRED TO THE CITY OF MISSISSAUGA BENCHMARK NO. 650179, ON ONR BRIDGE OVER HURON/ONTARIO STREET, TABLET IN TOP OF SIDEWALK ON NORTH-EAST SIDE OF RAILWAY, 1N FORM THE NORTH-EAST END, 0.6m, NORTH-WEST OF EDGE OF CURB, HAVING A PUBLISHED ELEVATION OF 85.641 METRES.

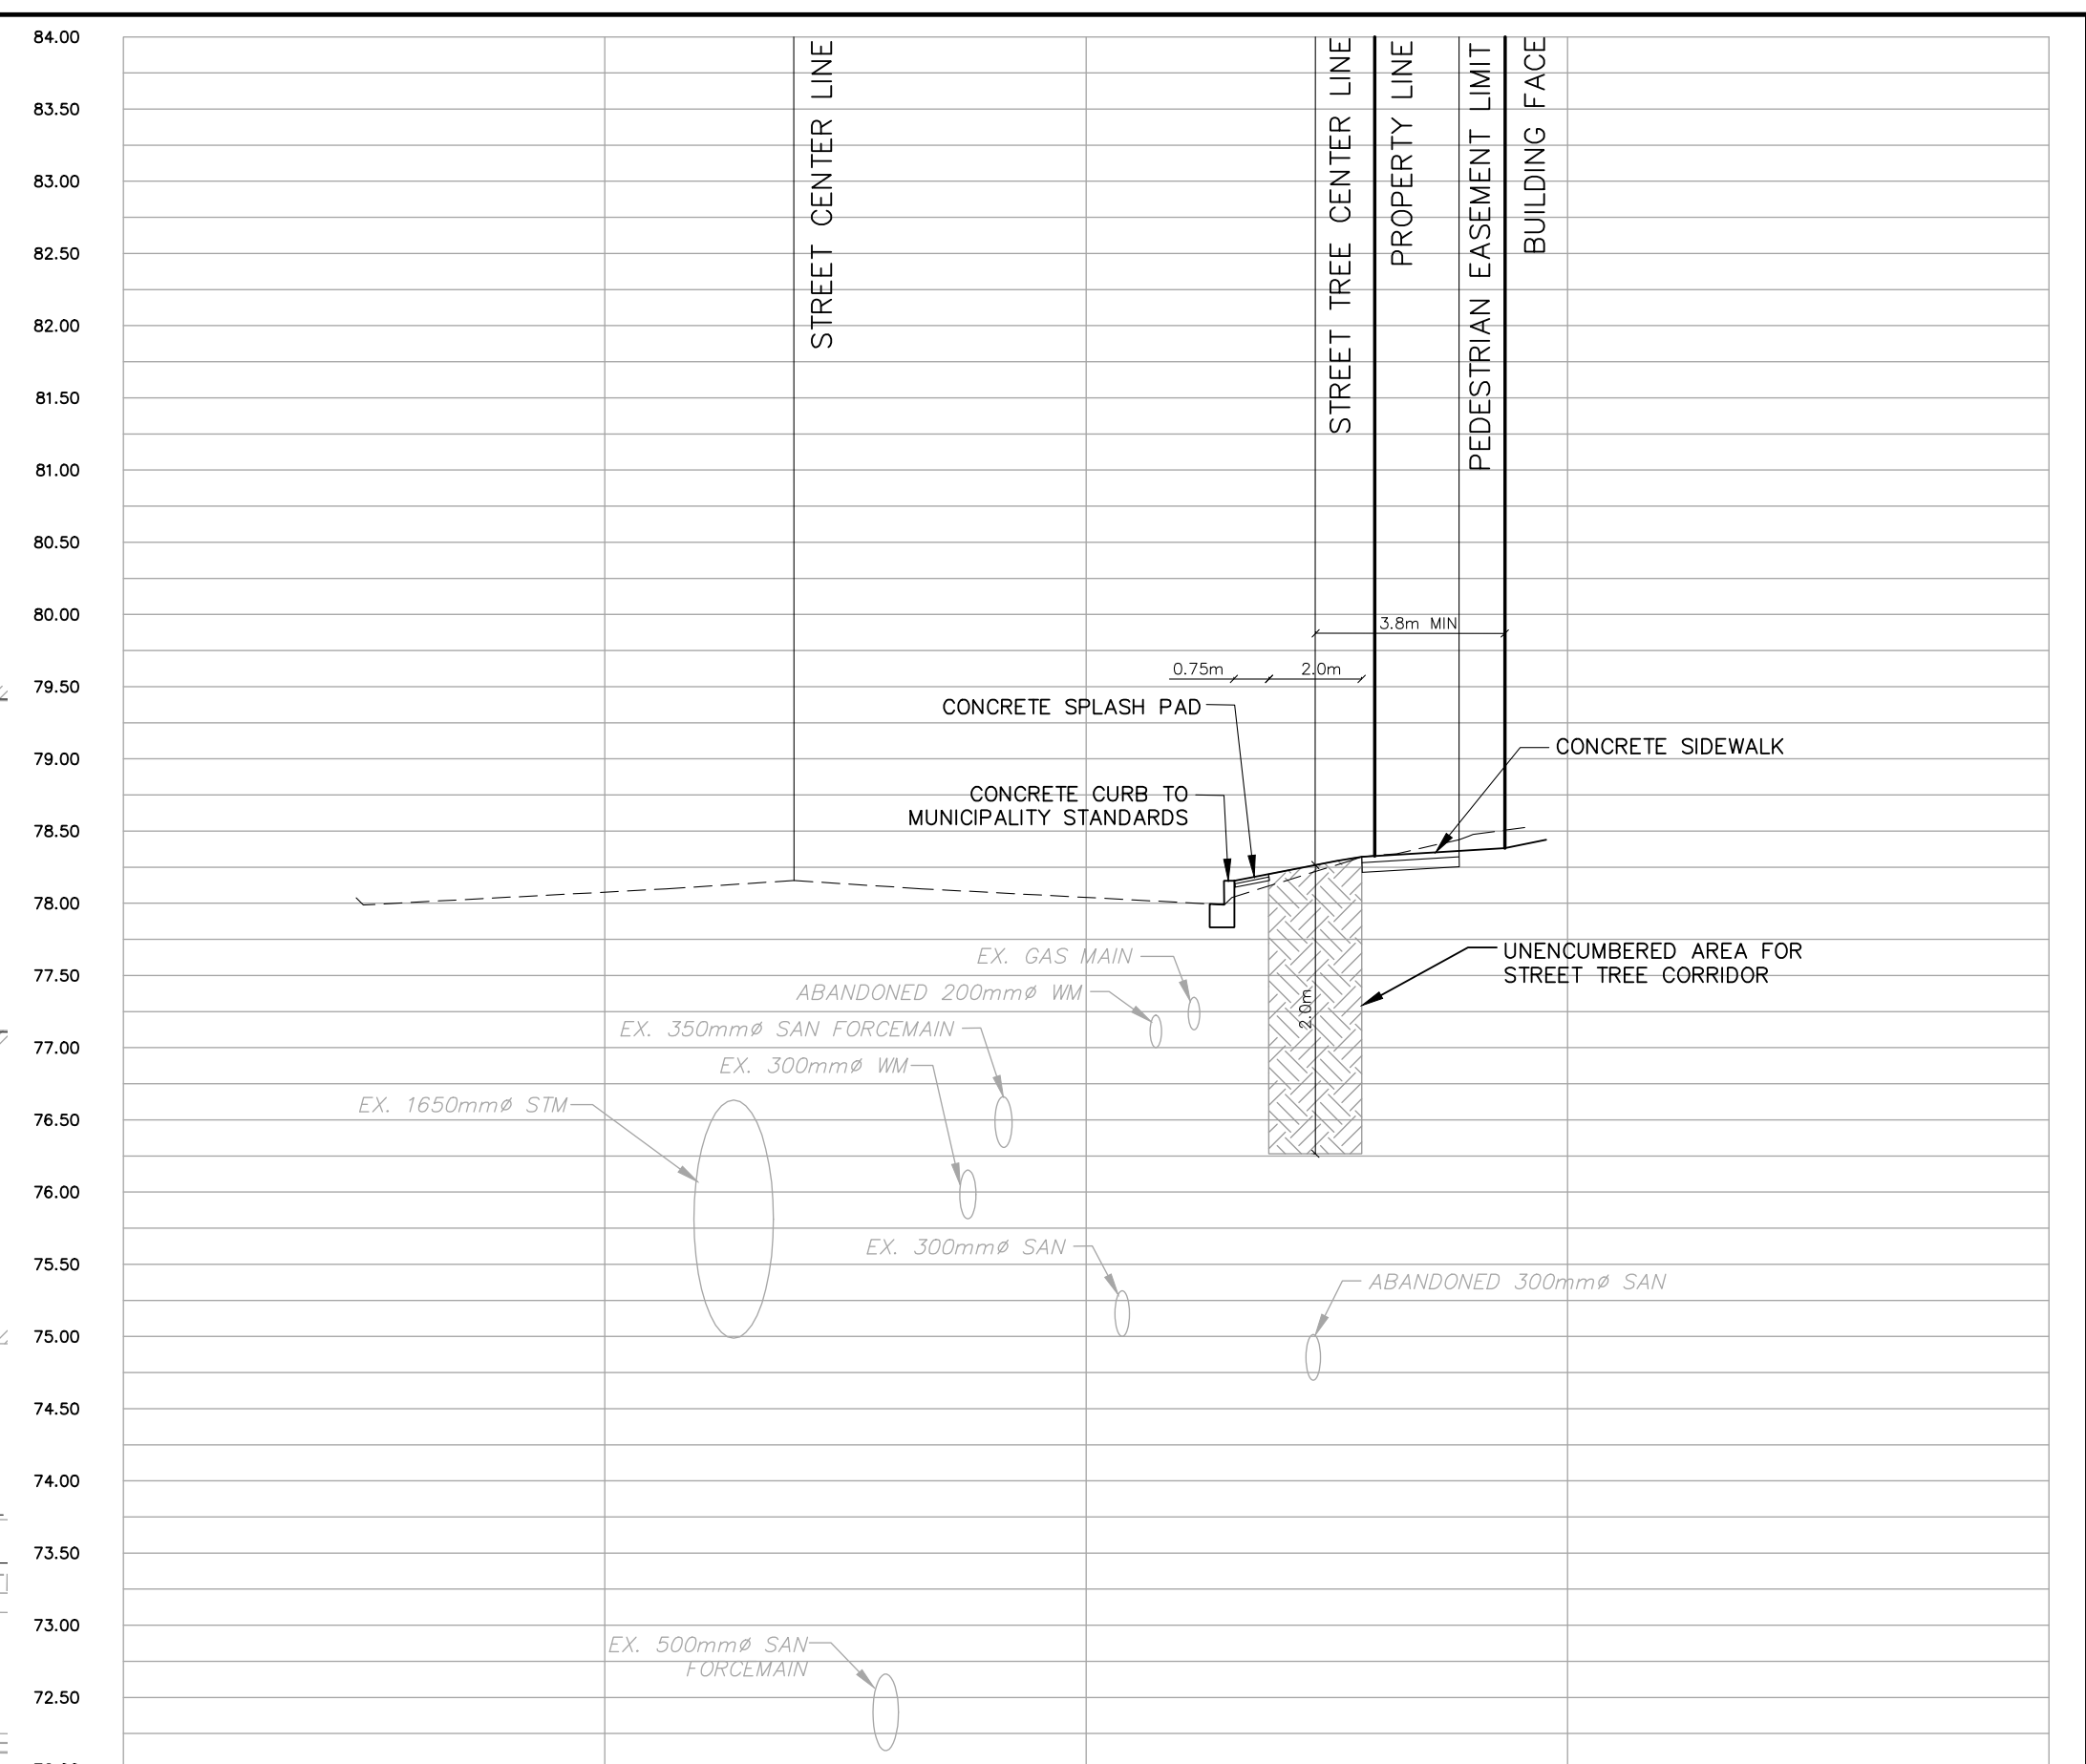

SECTION A-A

SCALE: HORZ.=1:150  
VERT.=1:50

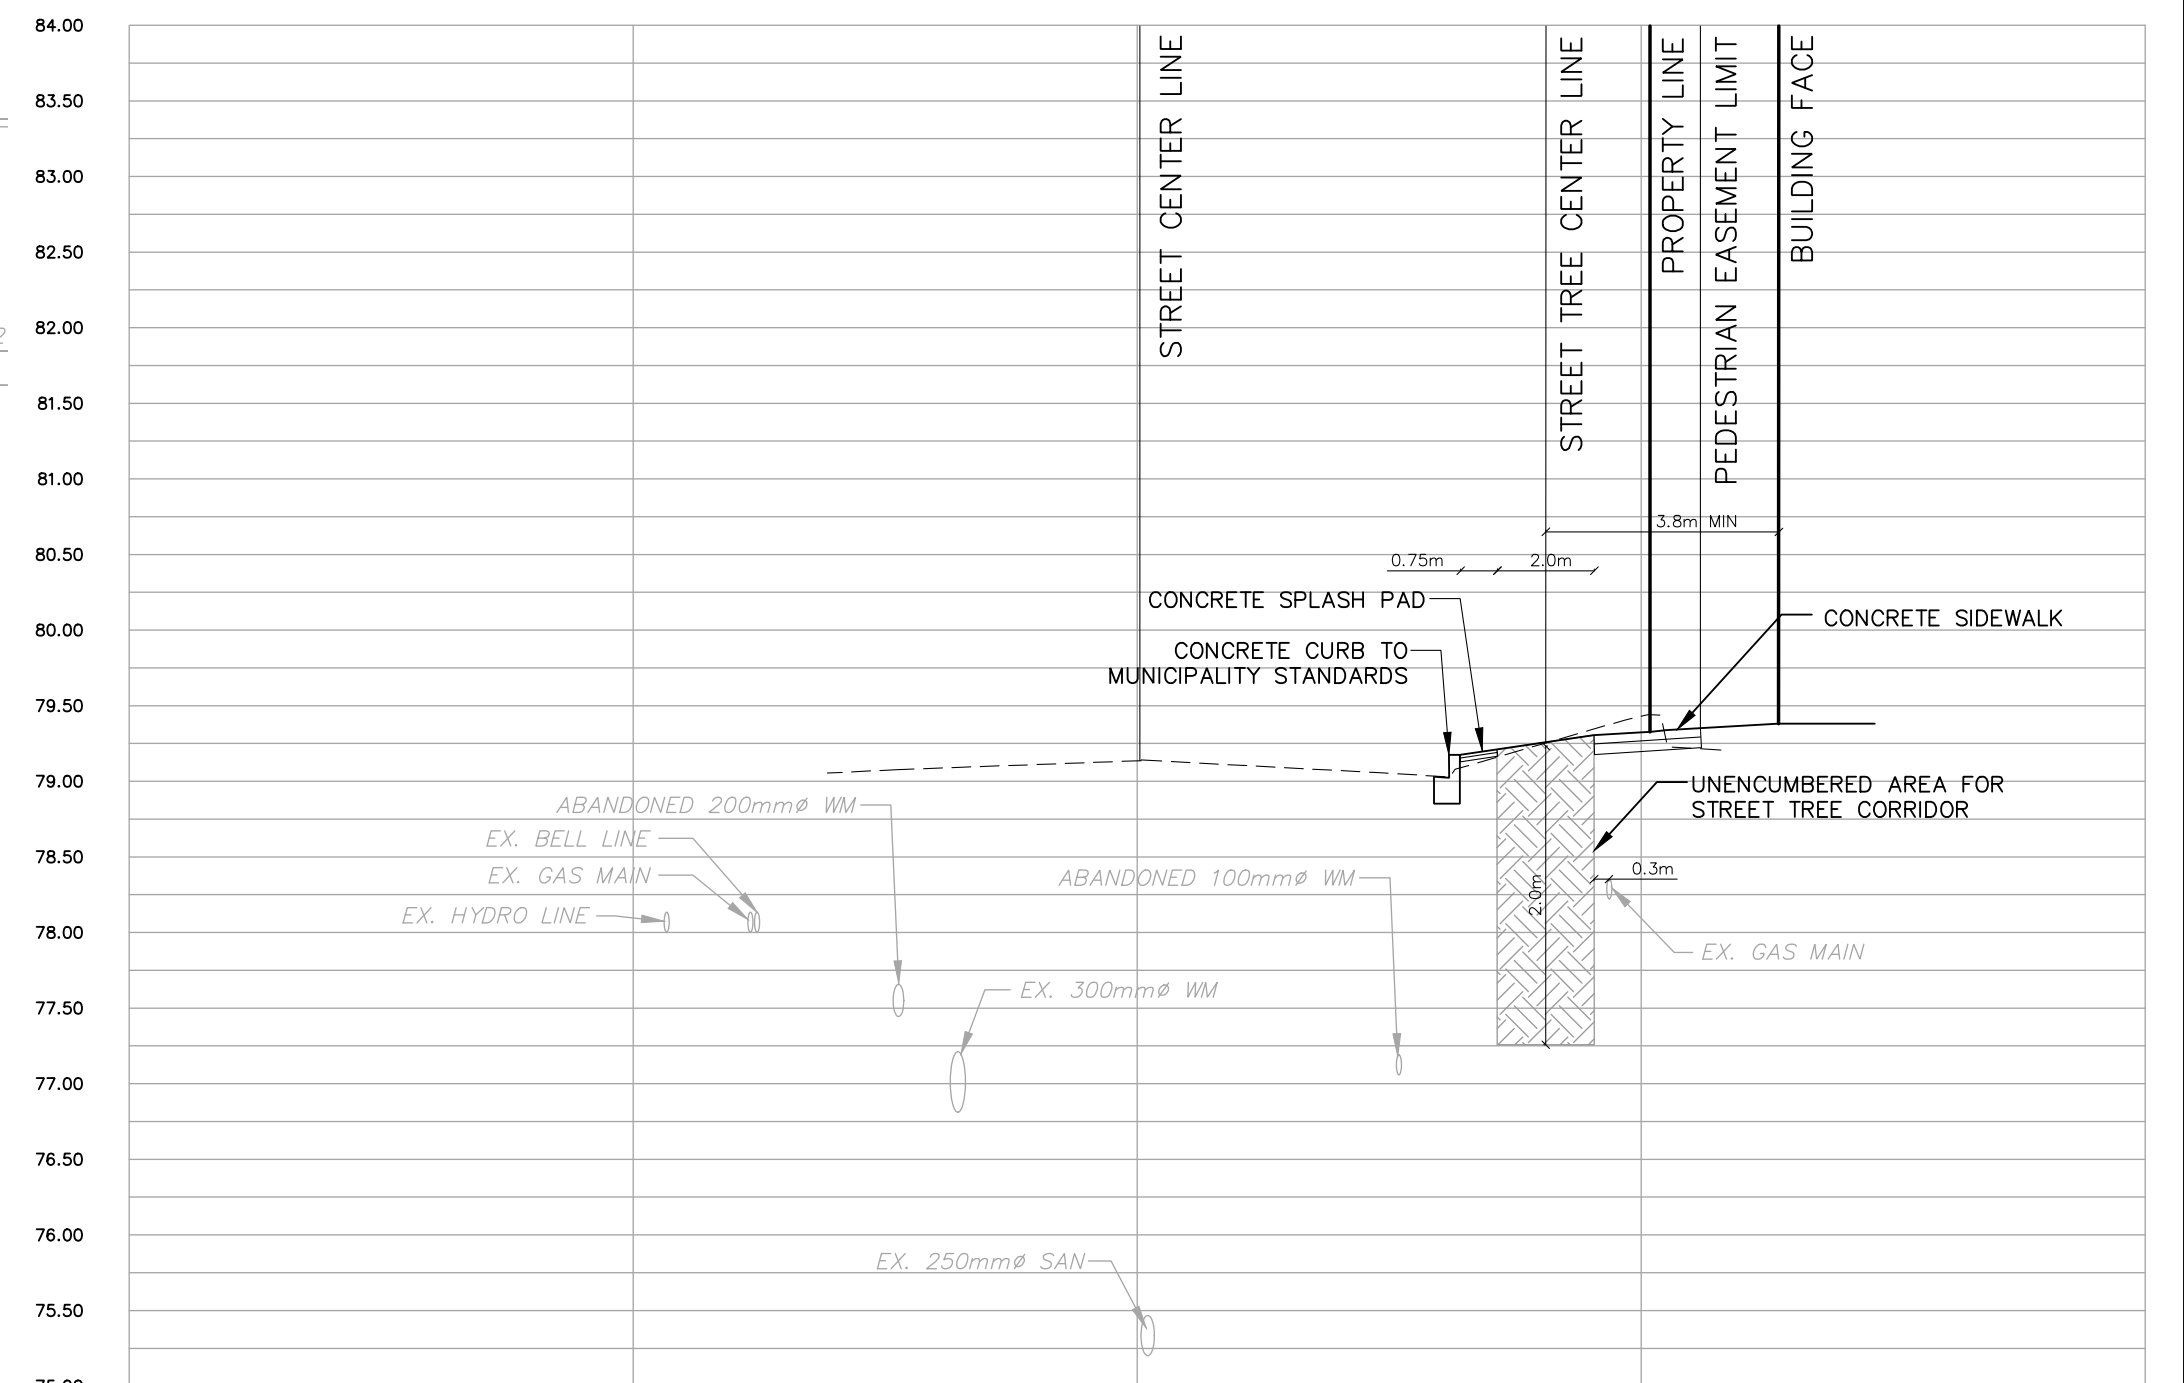

SECTION B-B

SCALE: HORZ.=1:150  
VERT.=1:50

<b>CLIENT</b>  BLACKTUSK GROUP 800-365 Bay Street, Toronto, ON M5H 2V1	<b>KEY PLAN</b> 	<b>ISSUES</b>	<b>SEAL</b> 	<b>PROJECT</b>  128 Lakeshore Road East Mississauga, ON	<b>ENGINEERING + MANAGEMENT</b> P. 408.700.3000 800 CHICHESTER COURT, SUITE 204 MISSISSAUGA, ON L4C 5G8 HUSSON.CA		
		<table><thead><tr><th>No.</th><th>DESCRIPTION</th><th>DATE</th></tr></thead><tbody><tr><td>01</td><td>ZBA SUBMISSION 1</td><td>2021/12/17</td></tr></tbody></table>				No.	DESCRIPTION
No.	DESCRIPTION	DATE					
01	ZBA SUBMISSION 1	2021/12/17					
		<b>PROJECT NO:</b> 211246	<b>SHEET NUMBER</b> C-102				
		<b>DRAWN BY:</b> WZ	<b>CHECKED BY:</b> DWS	<b>ISSUE</b>			
		<b>SCALE:</b> 1:150	<b>APPROVED BY:</b> DWS				