






1 STACKED TH - SOUTH ELEVATION  
1 : 150

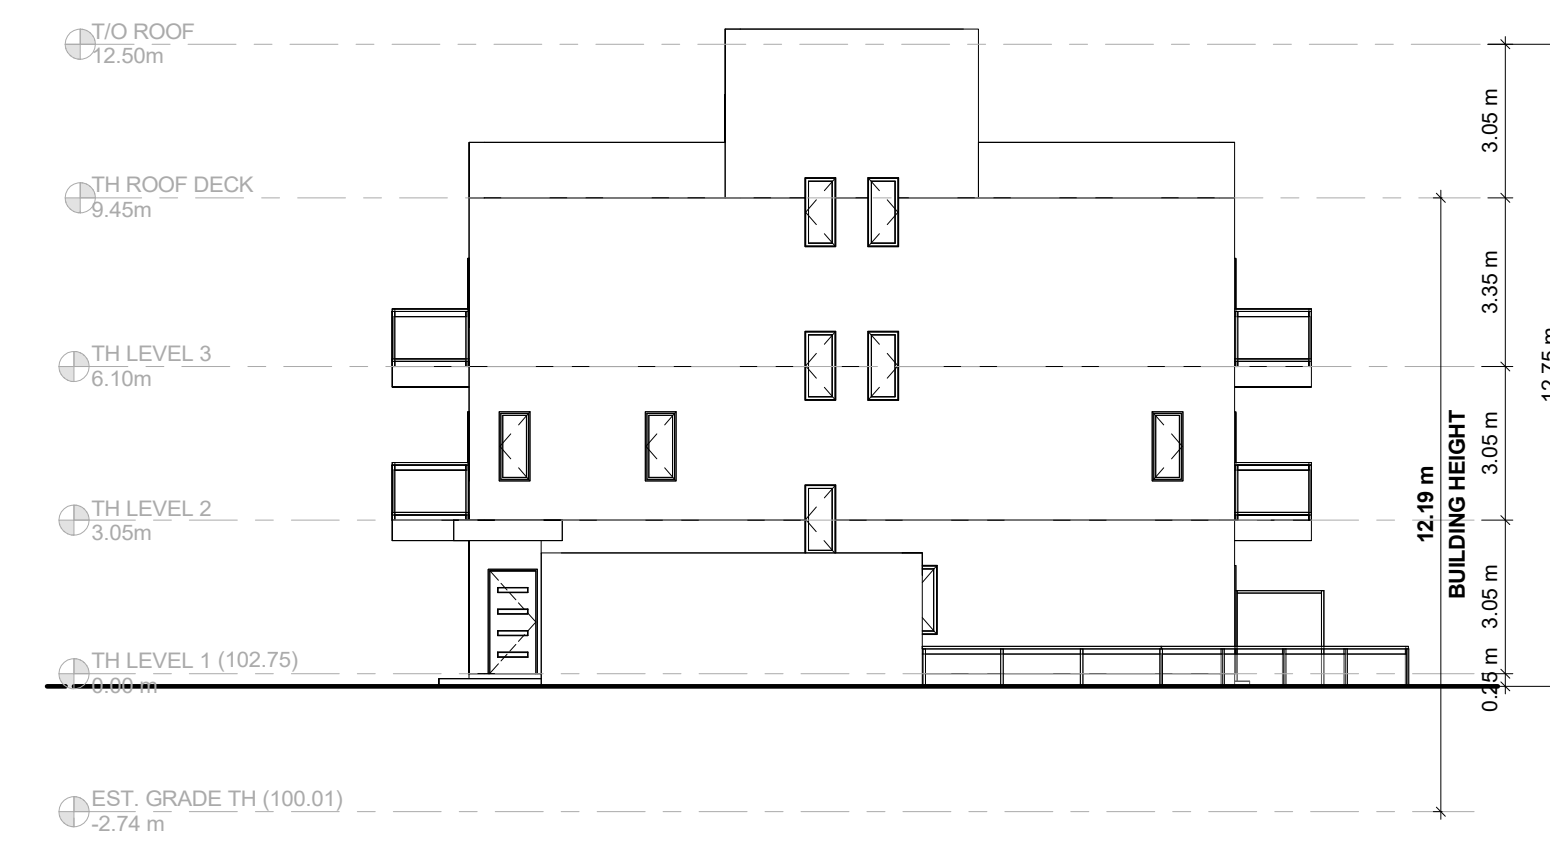

3 STACKED TH - EAST ELEVATION  
1 : 150

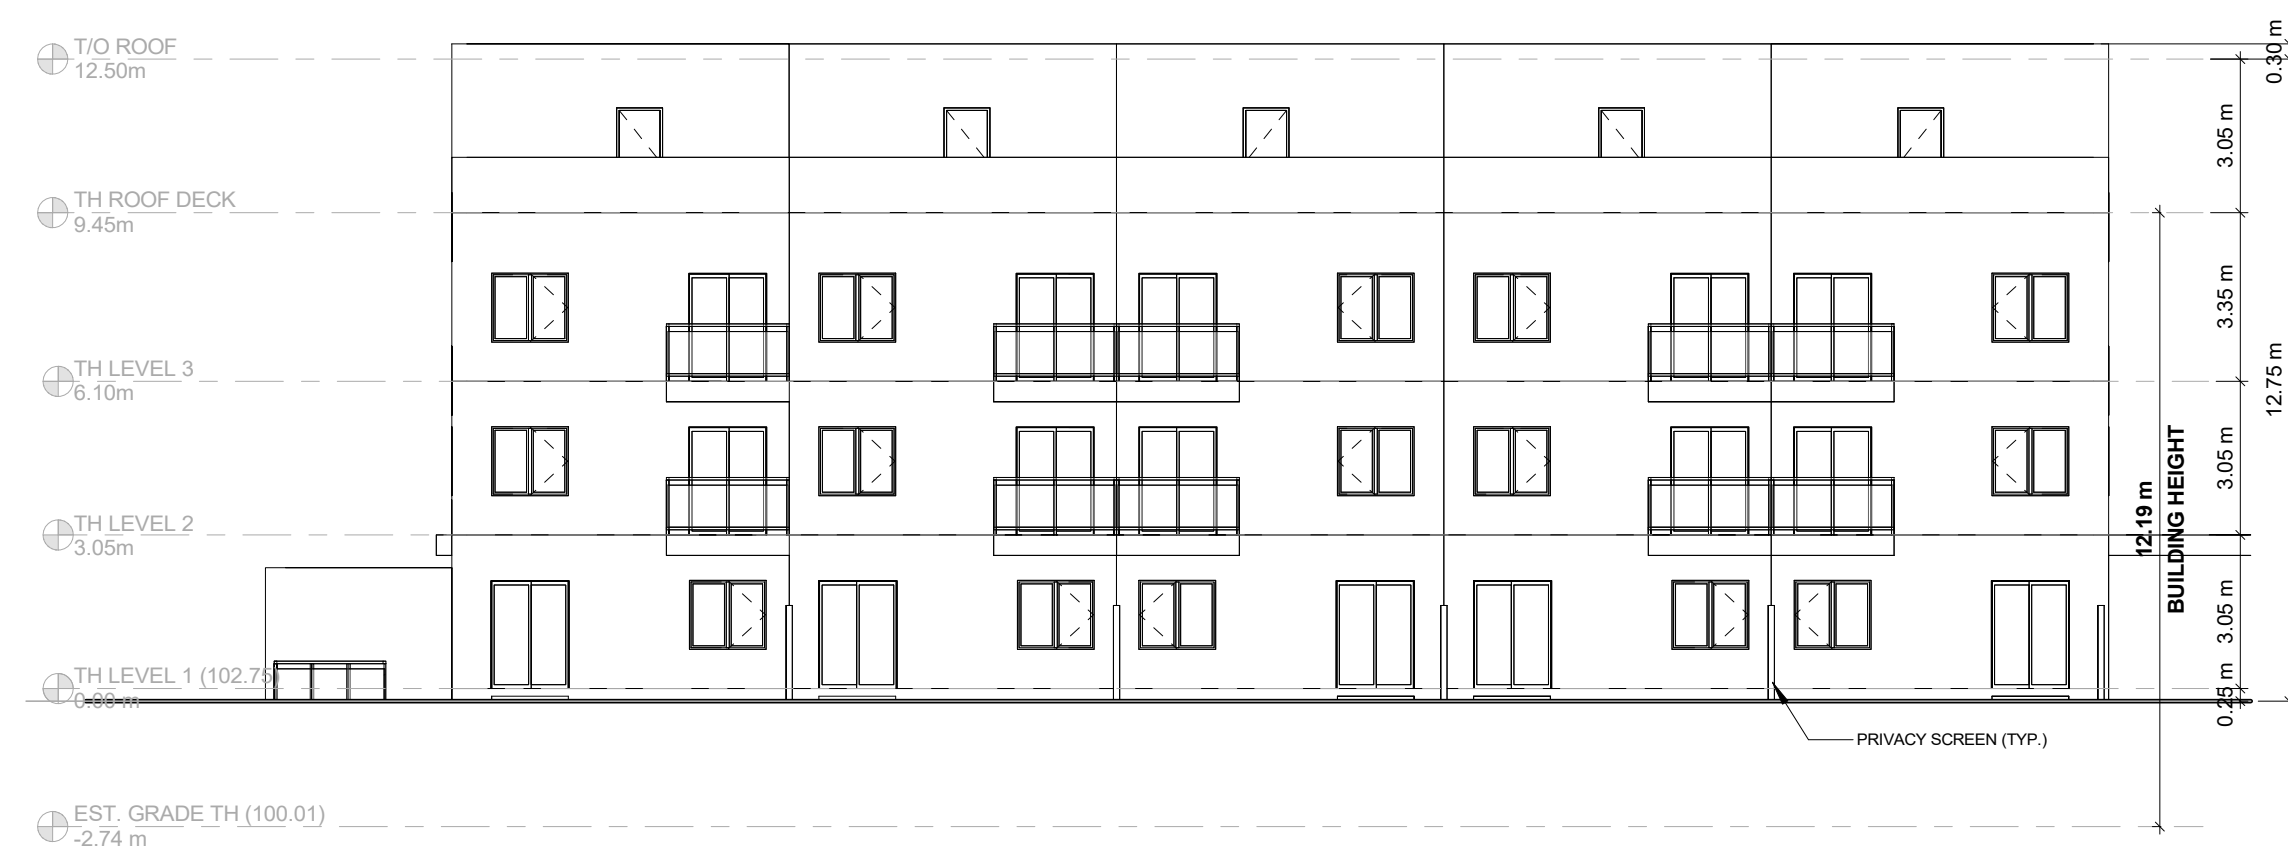

2 STACKED TH - NORTH ELEVATION  
1 : 150

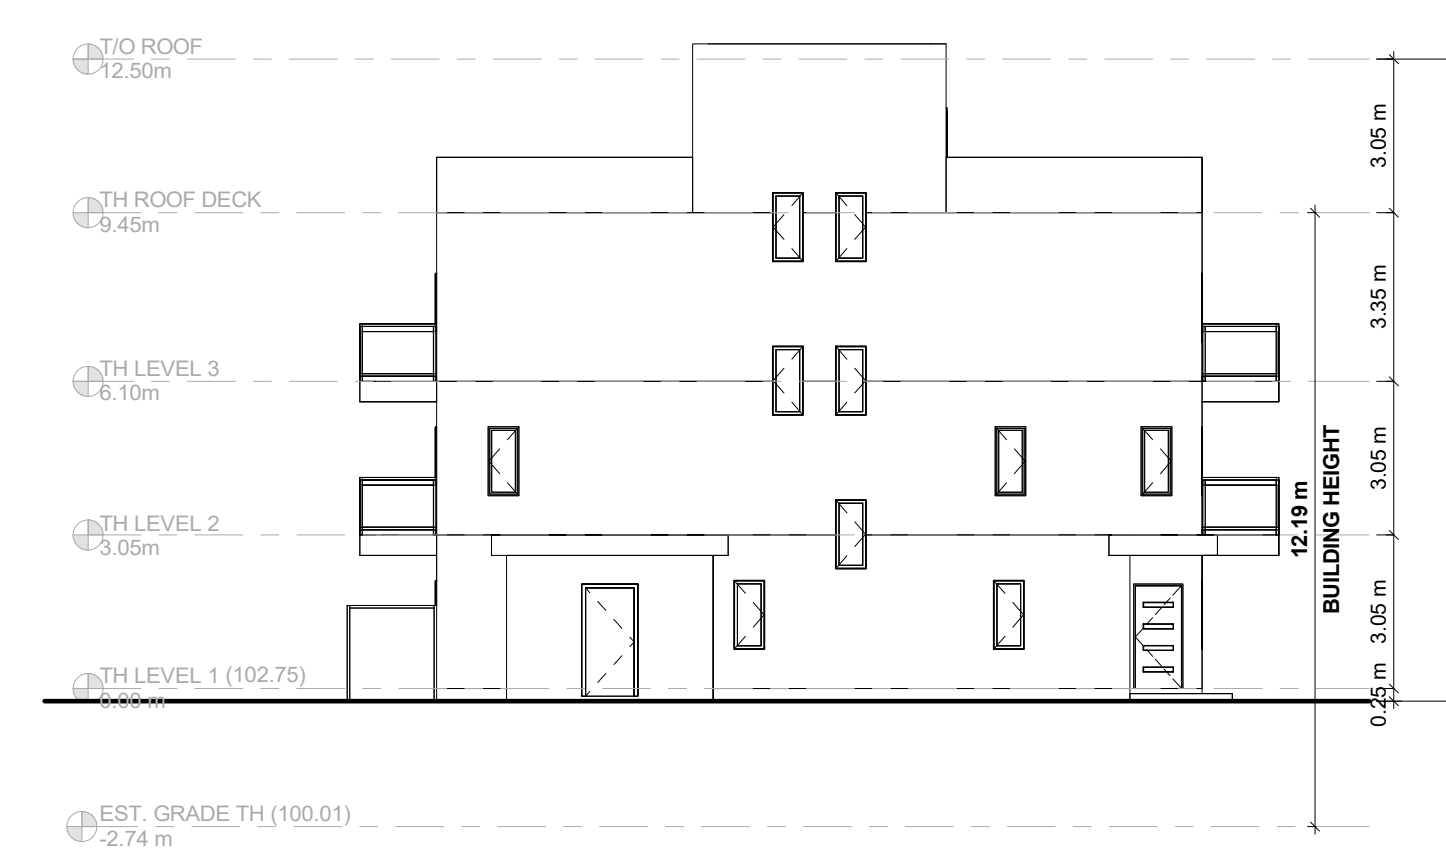

4 STACKED TH - WEST ELEVATION  
1 : 150