



② TH LEVEL 1  
1 : 150




③ TH LEVEL 2  
1 : 150

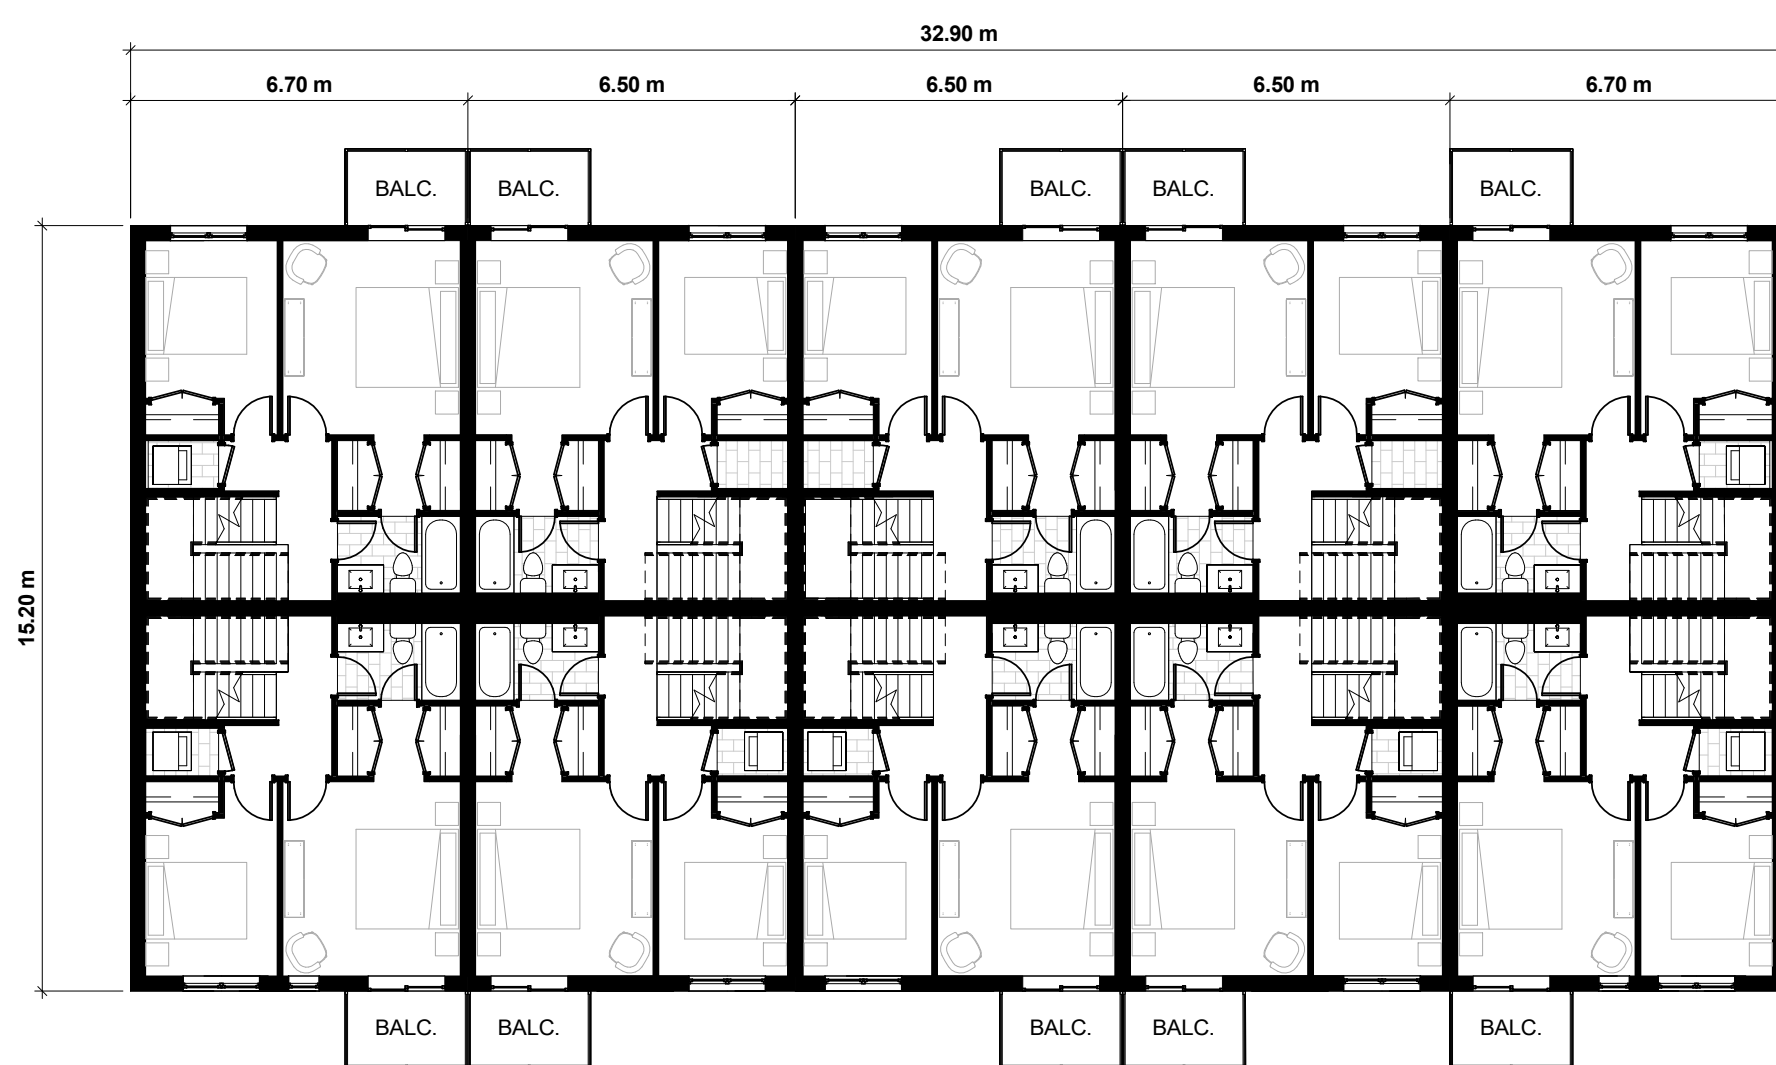

④ TH LEVEL 3  
1 : 150

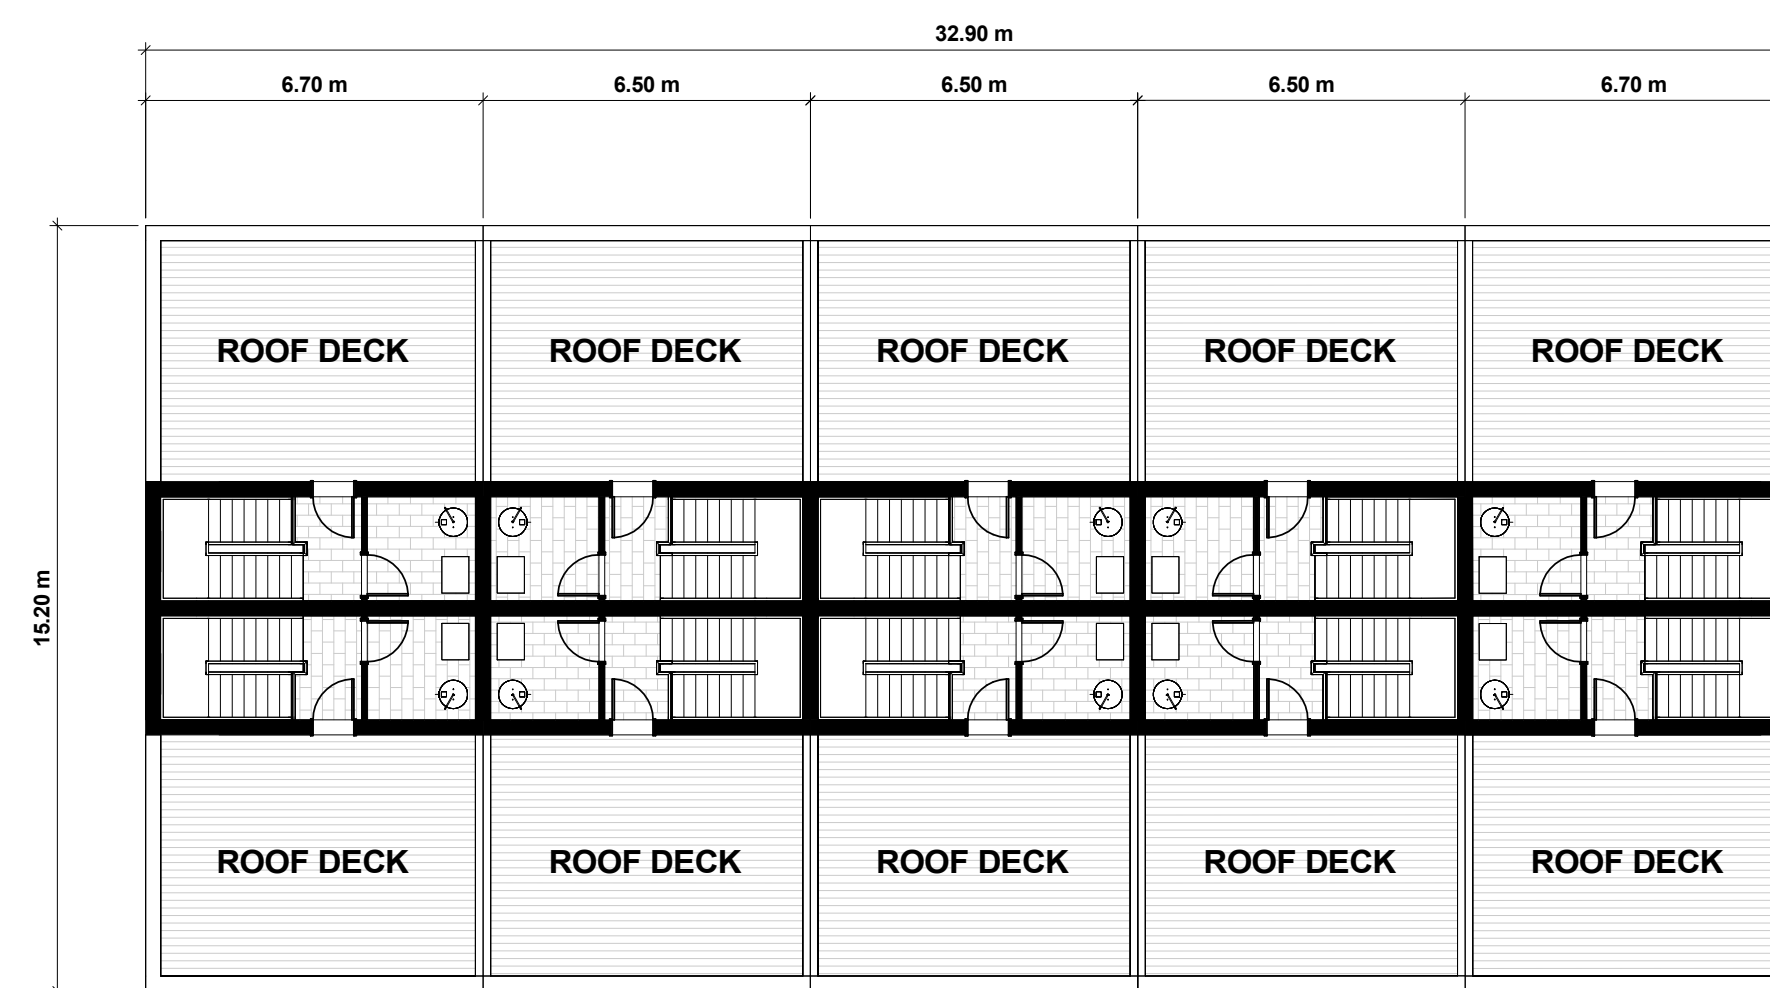

⑤ TH ROOF DECK  
1 : 150

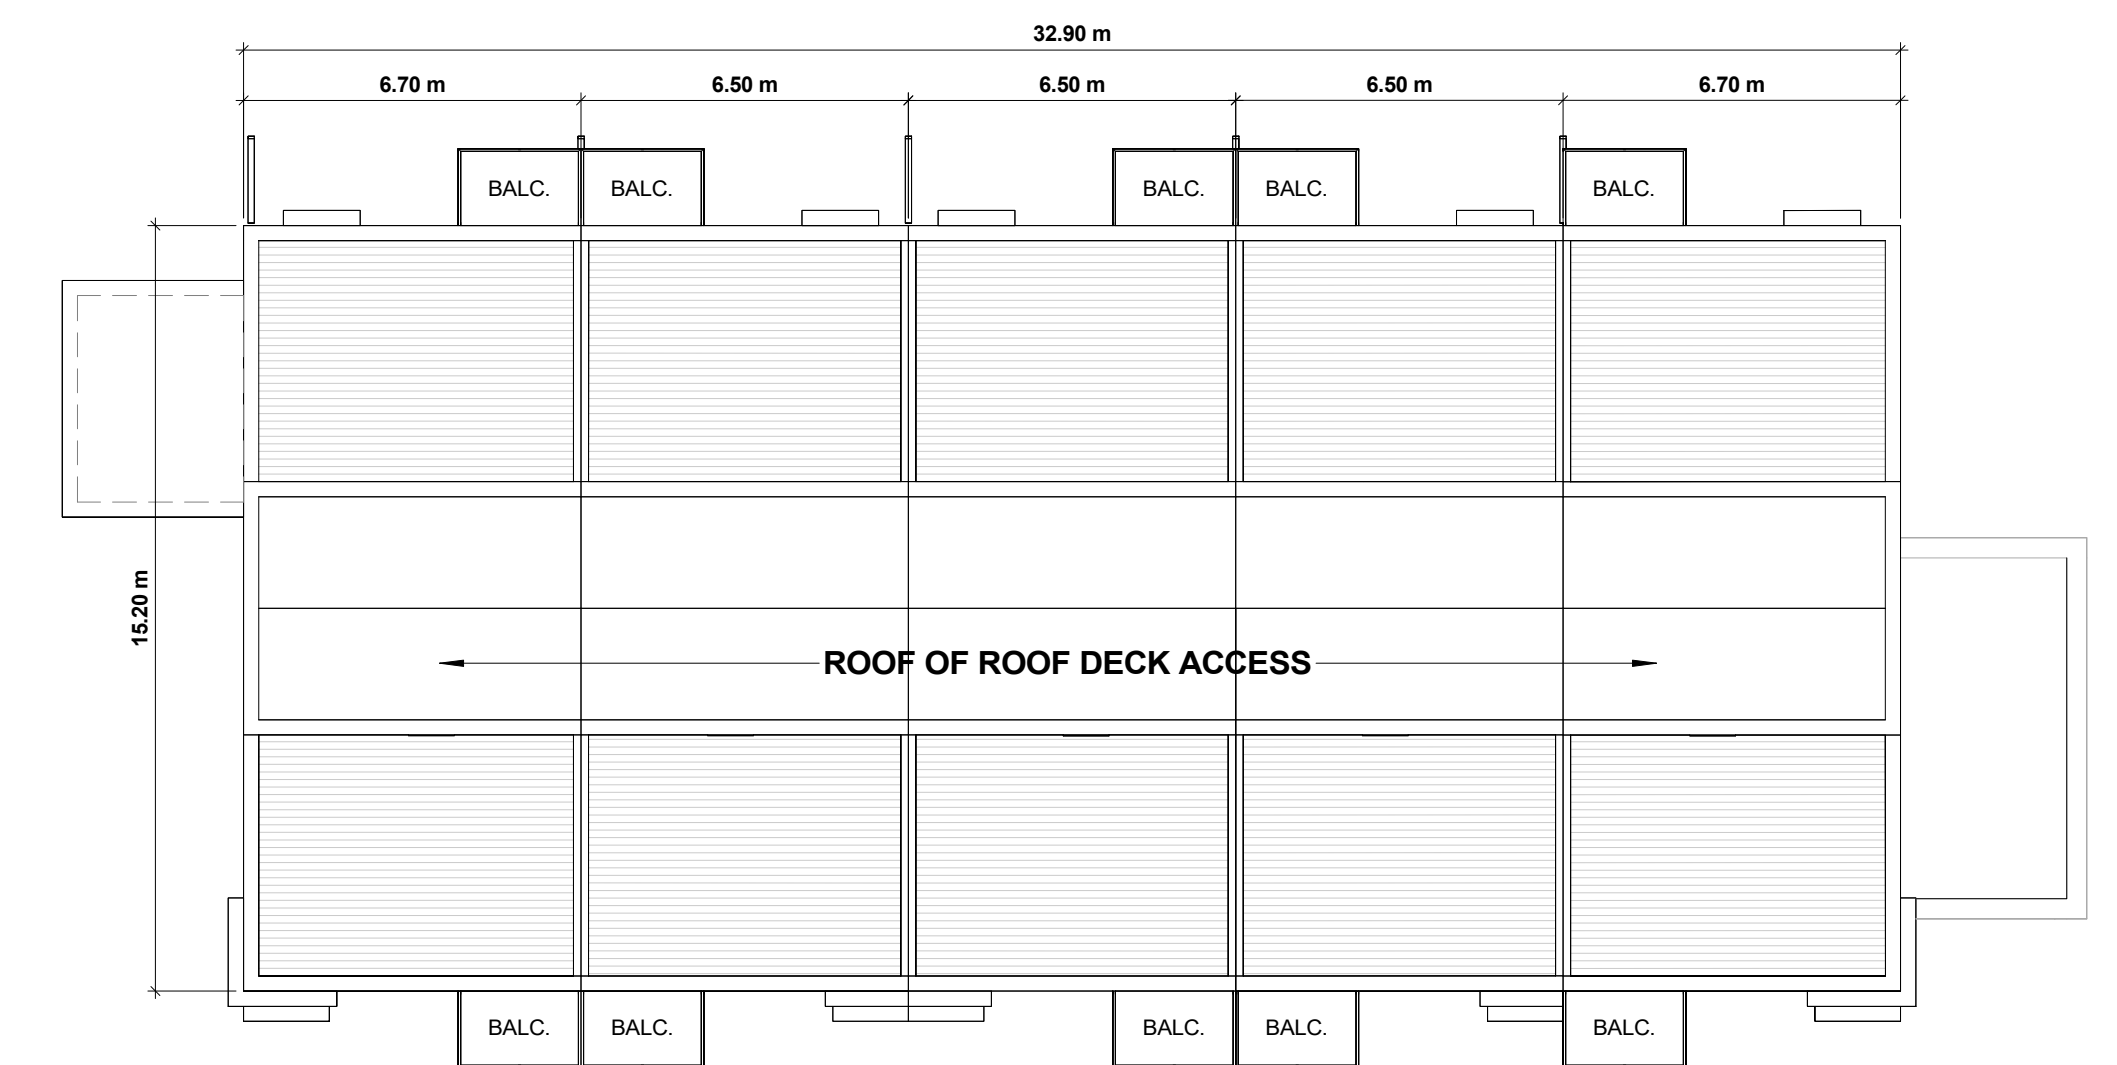

⑥ TH ROOF PLAN  
1 : 150