




① LEVEL 7  
1 : 200

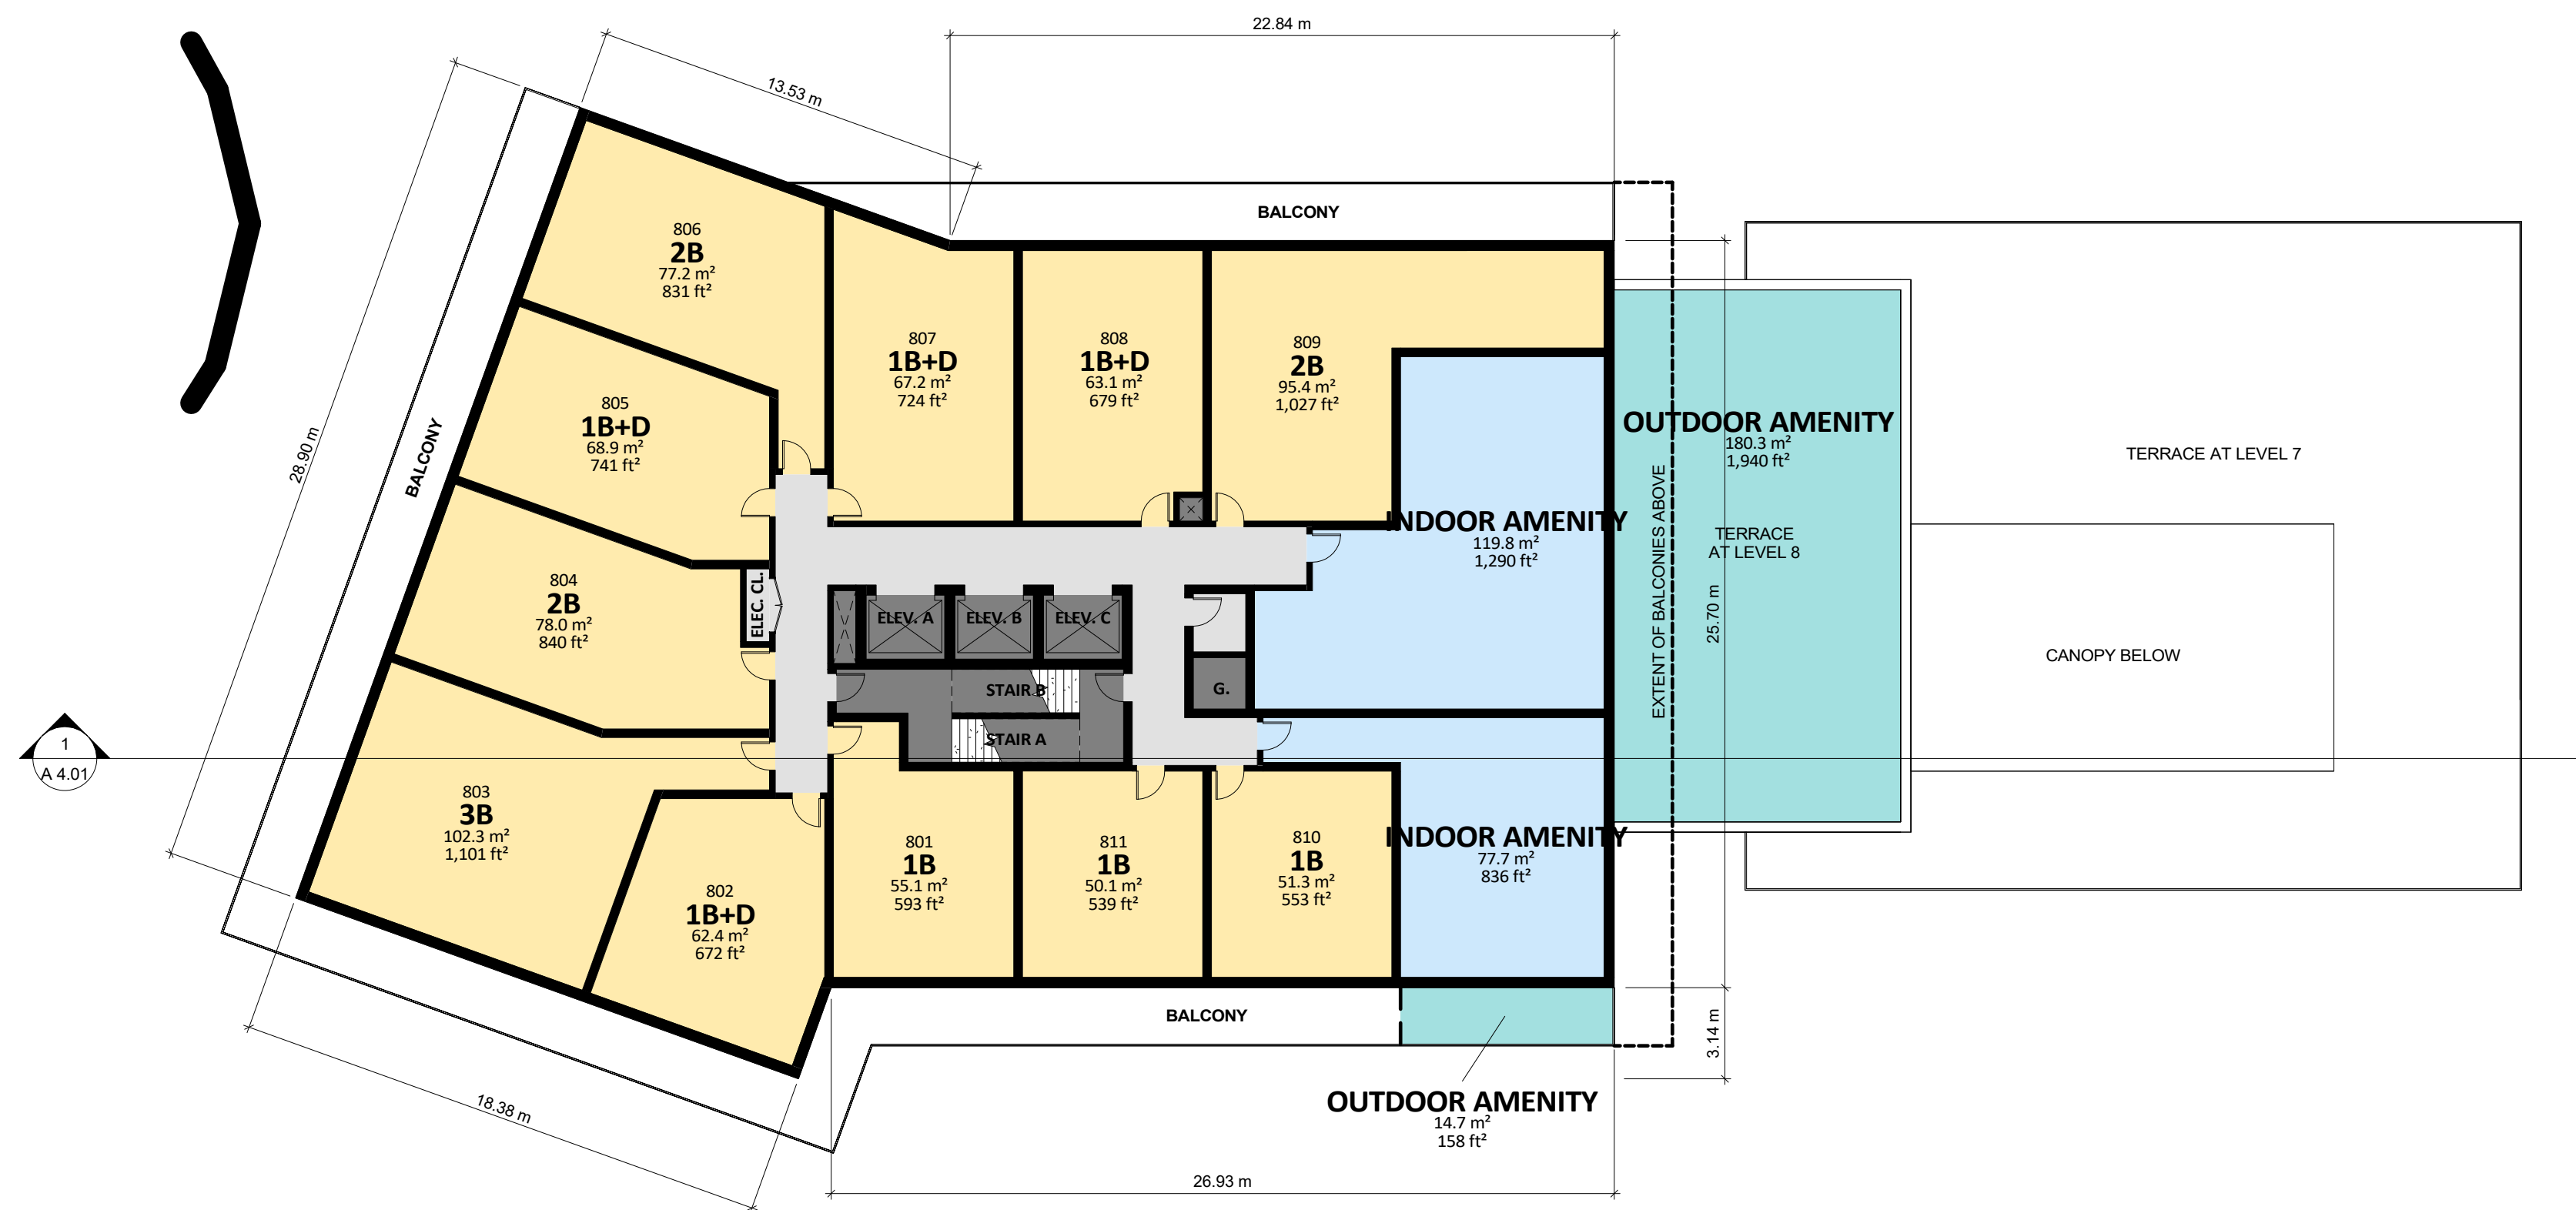

② LEVEL 8  
1 : 200

No.	Date	Issued / Revision	By
1	2021-06-10	ISSUED FOR ZONING/OPA	MNG
2	2023-10-19	RE-ISSUED FOR ZONING/OPA #2	MNG
3	2025-10-23	RE-ISSUED FOR ZONING/OPA #3	MNG

CONTRACTOR TO VERIFY ALL DIMENSIONS ON THE SITE AND REPORT ANY DISCREPANCIES TO THE ARCHITECT BEFORE PROCEEDING WITH THE WORK.  
 ALL DRAWINGS ARE THE PROPERTY OF THE ARCHITECT AND MUST BE RETURNED AT THE COMPLETION OF THE WORK.  
 THIS DRAWING IS NOT TO BE USED FOR CONSTRUCTION UNTIL COUNTERSIGNED.

SCALE: 1 : 200  
 PROJECT NO.: 20011  
 DATE: APR 2026  
 DRAWN BY: MNG  
 CHECKED BY: CLA