




MISSISSAUGA TREE GRATE
STYLE # B8694-5
5' X 5' SQUARE, IN TWO HALVES.
CENTER OPENING: 20"
OPTION 1: B8694-5-CI-CAST IRON
OPTION 2: B8694-5-TA-TENZALOY ALUMINUM
PRIMED AND PAINTED STANDARD PAINT FINISH.
(SEE PAINT SPEC)

ZINC COATED, PRIMED AND PAINTED
BLACK WITH TEXTURED FINISH
TO APPROVED SAMPLE
NOTE: HOT DIPPED GALVANIZING NOT
FEASIBLE DUE TO SIZE OF VOID SPACES

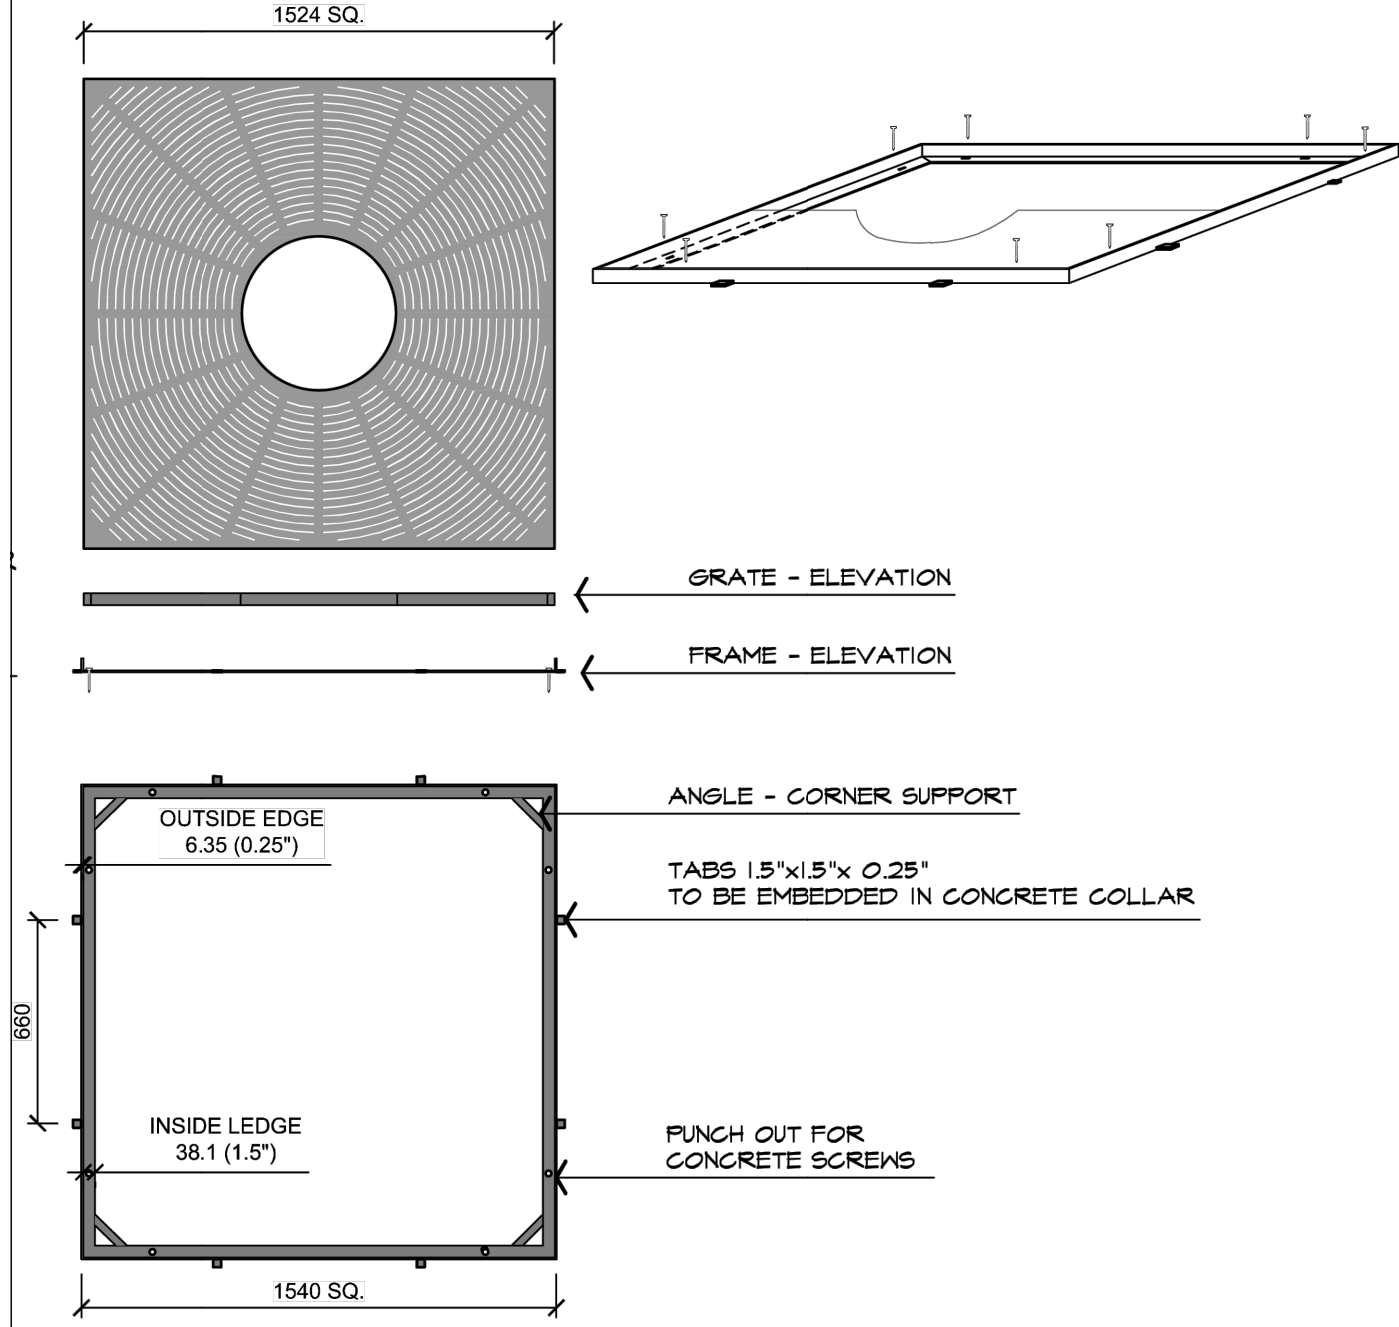

1 TREE GRATE


Scale: NTS

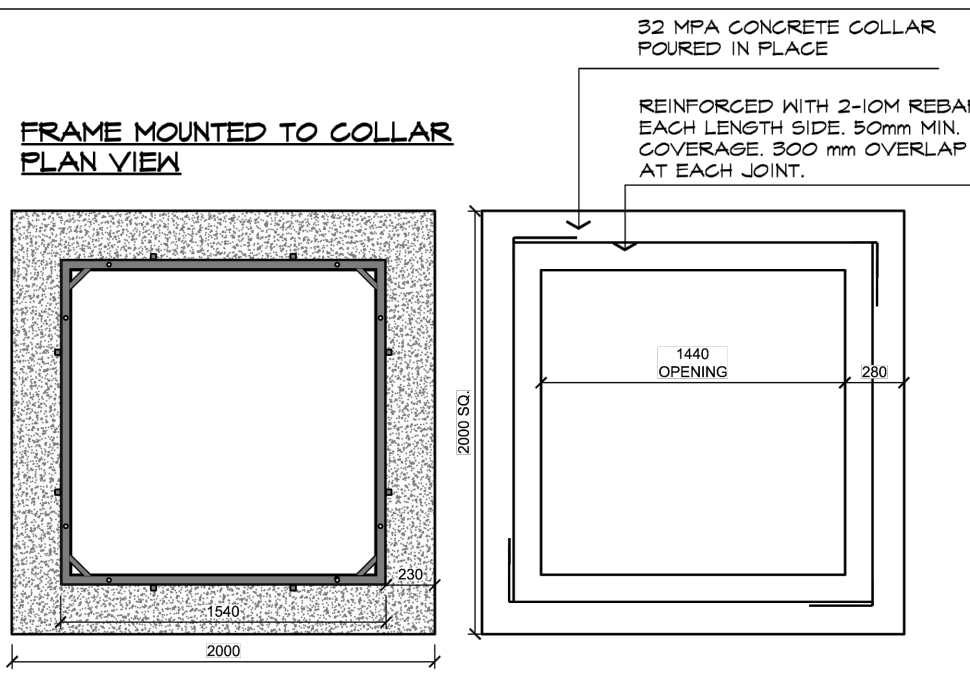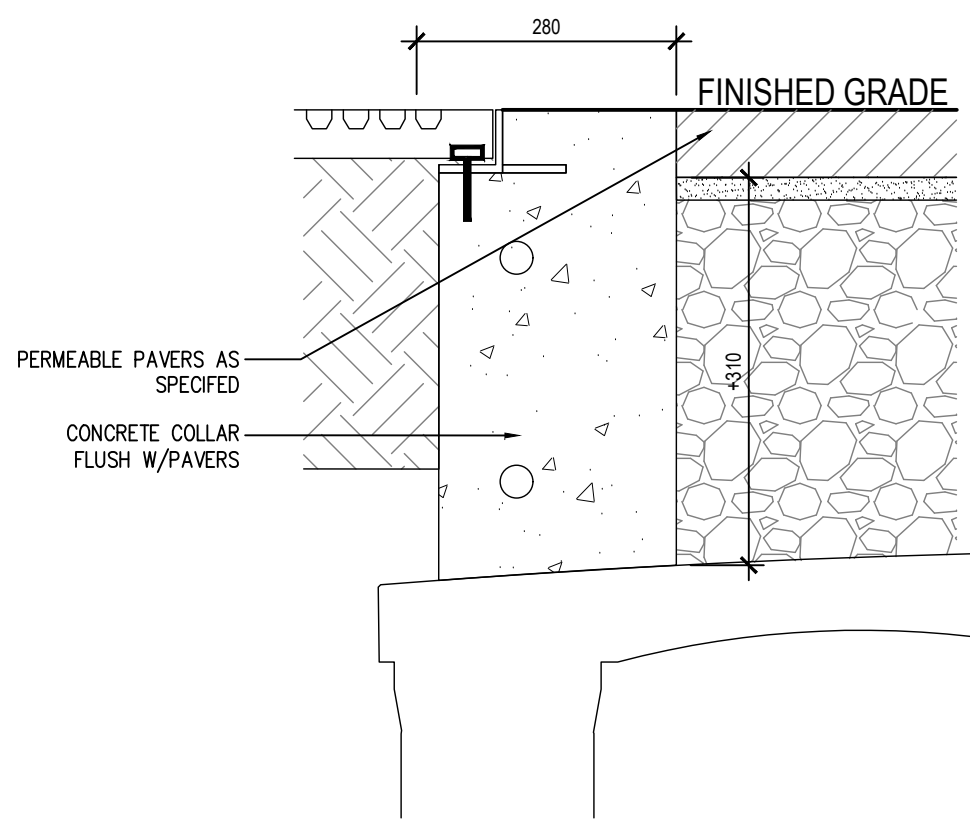

2 CONCRETE COLLAR

Scale: NTS

MISSISSAUGA TREE GUARD
TFMC STYLE # TG 227-DB
Height: 48.5"
Dia: 18"
Top dia: 24"
Hot dipped galvanized.
Primed and painted.
Stainless steel hardware.

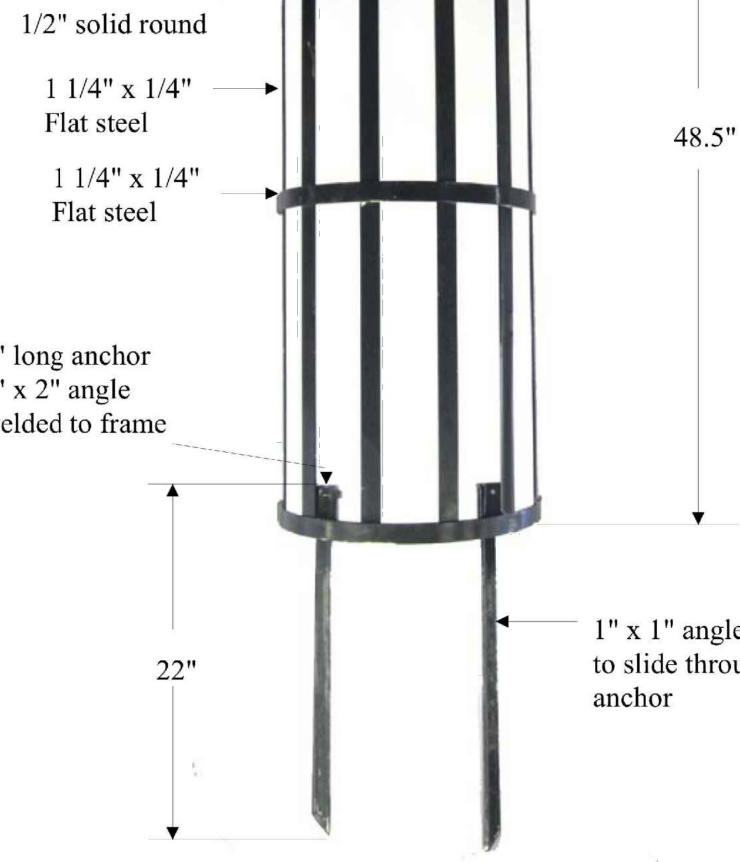


3 TREE GUARD

Scale: NTS

02950-25

Planting
Soil Cell Trench
Tree Planting & Open Grate Cross-section


NOTE:
TO BE USED AS A GUIDELINE ONLY.
NOT TO SCALE. REMOVE CITY TITLE BLOCK
AND REDRAW TO REPRESENT SITE SPECIFIC
CONDITIONS. ALL SITE SPECIFIC CONDITIONS
ARE TO BE CONFIRMED BY THE PROJECT
CONSULTANT.

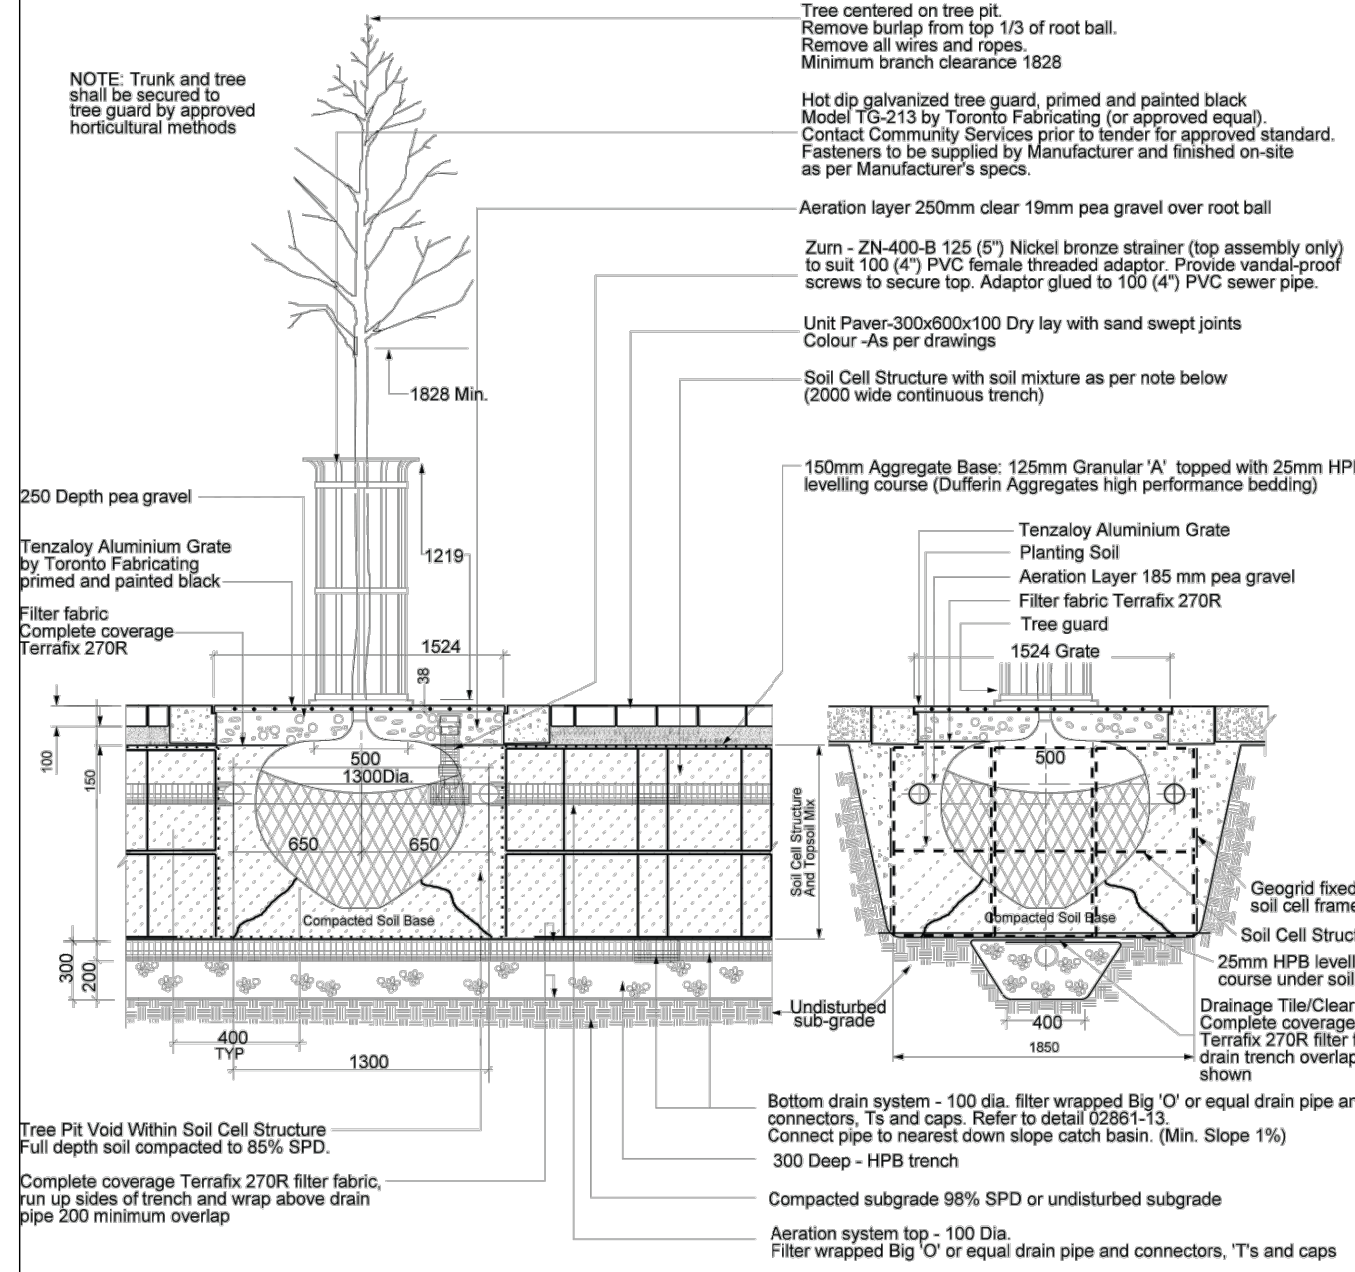

Detail: 02950-25 ORIGINAL DATE: Oct 09/15
REVISION DATE: Aug 30/17 MISSISSAUGA


4 SOIL CELL TRENCH

Scale: NTS

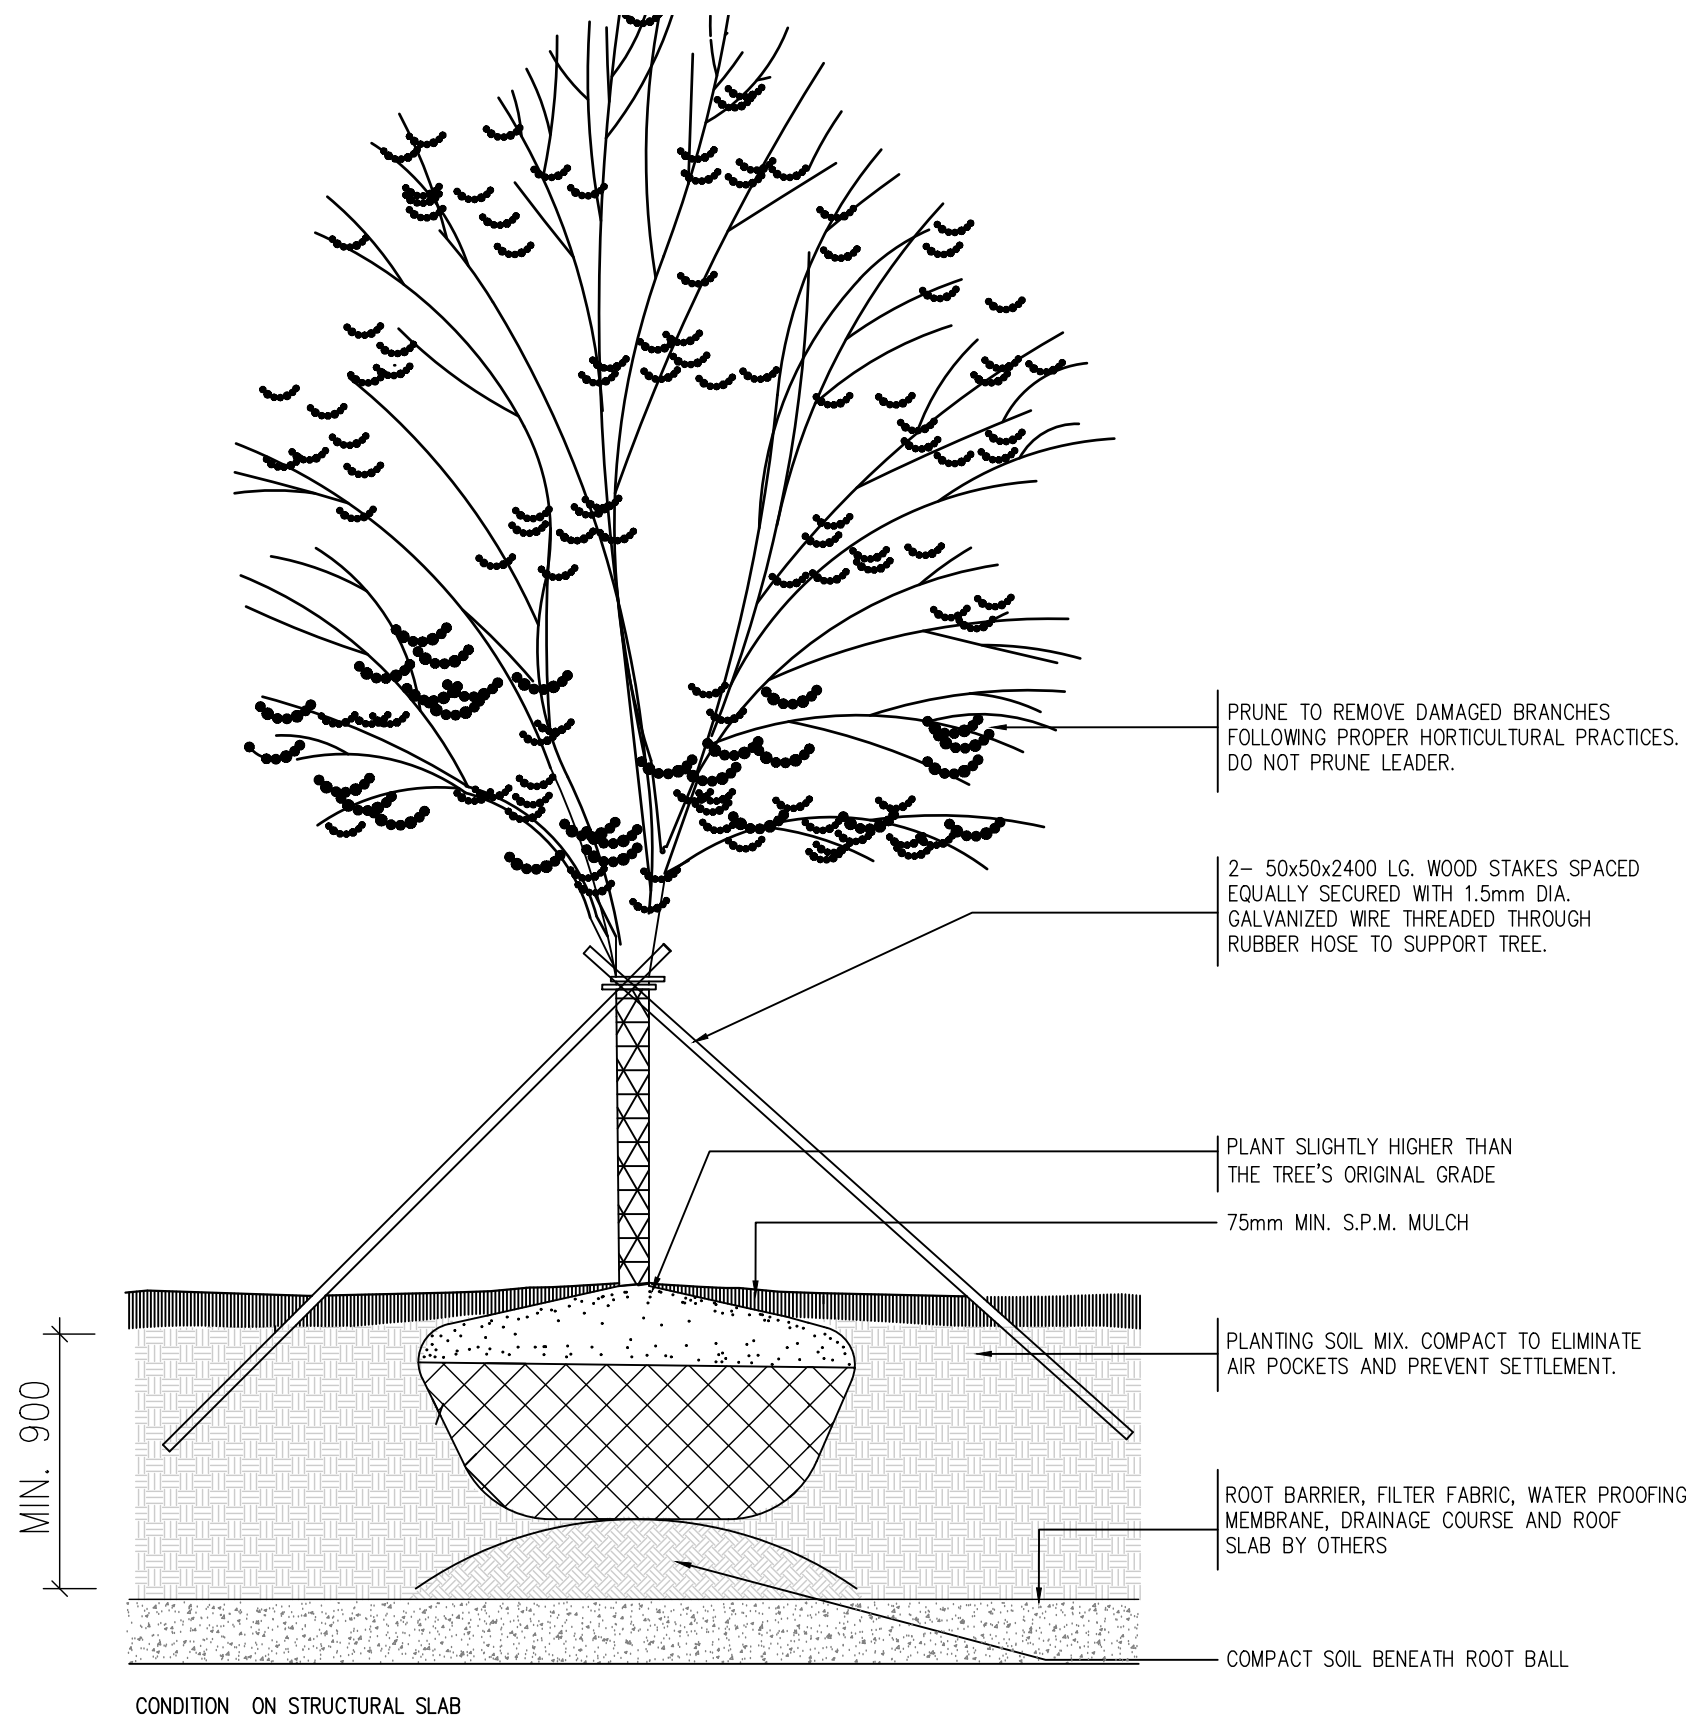


5 TREE PLANTING ON SLAB

Scale: NTS

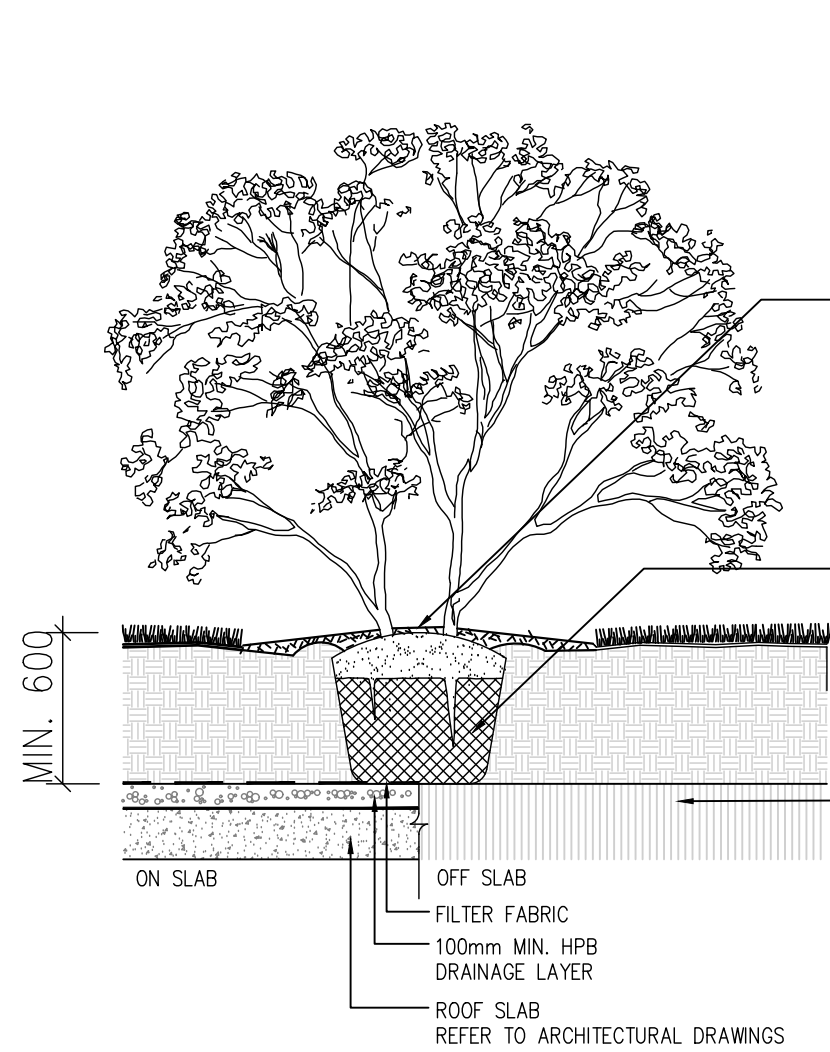

6 SHRUB PLANTING

Scale: NTS

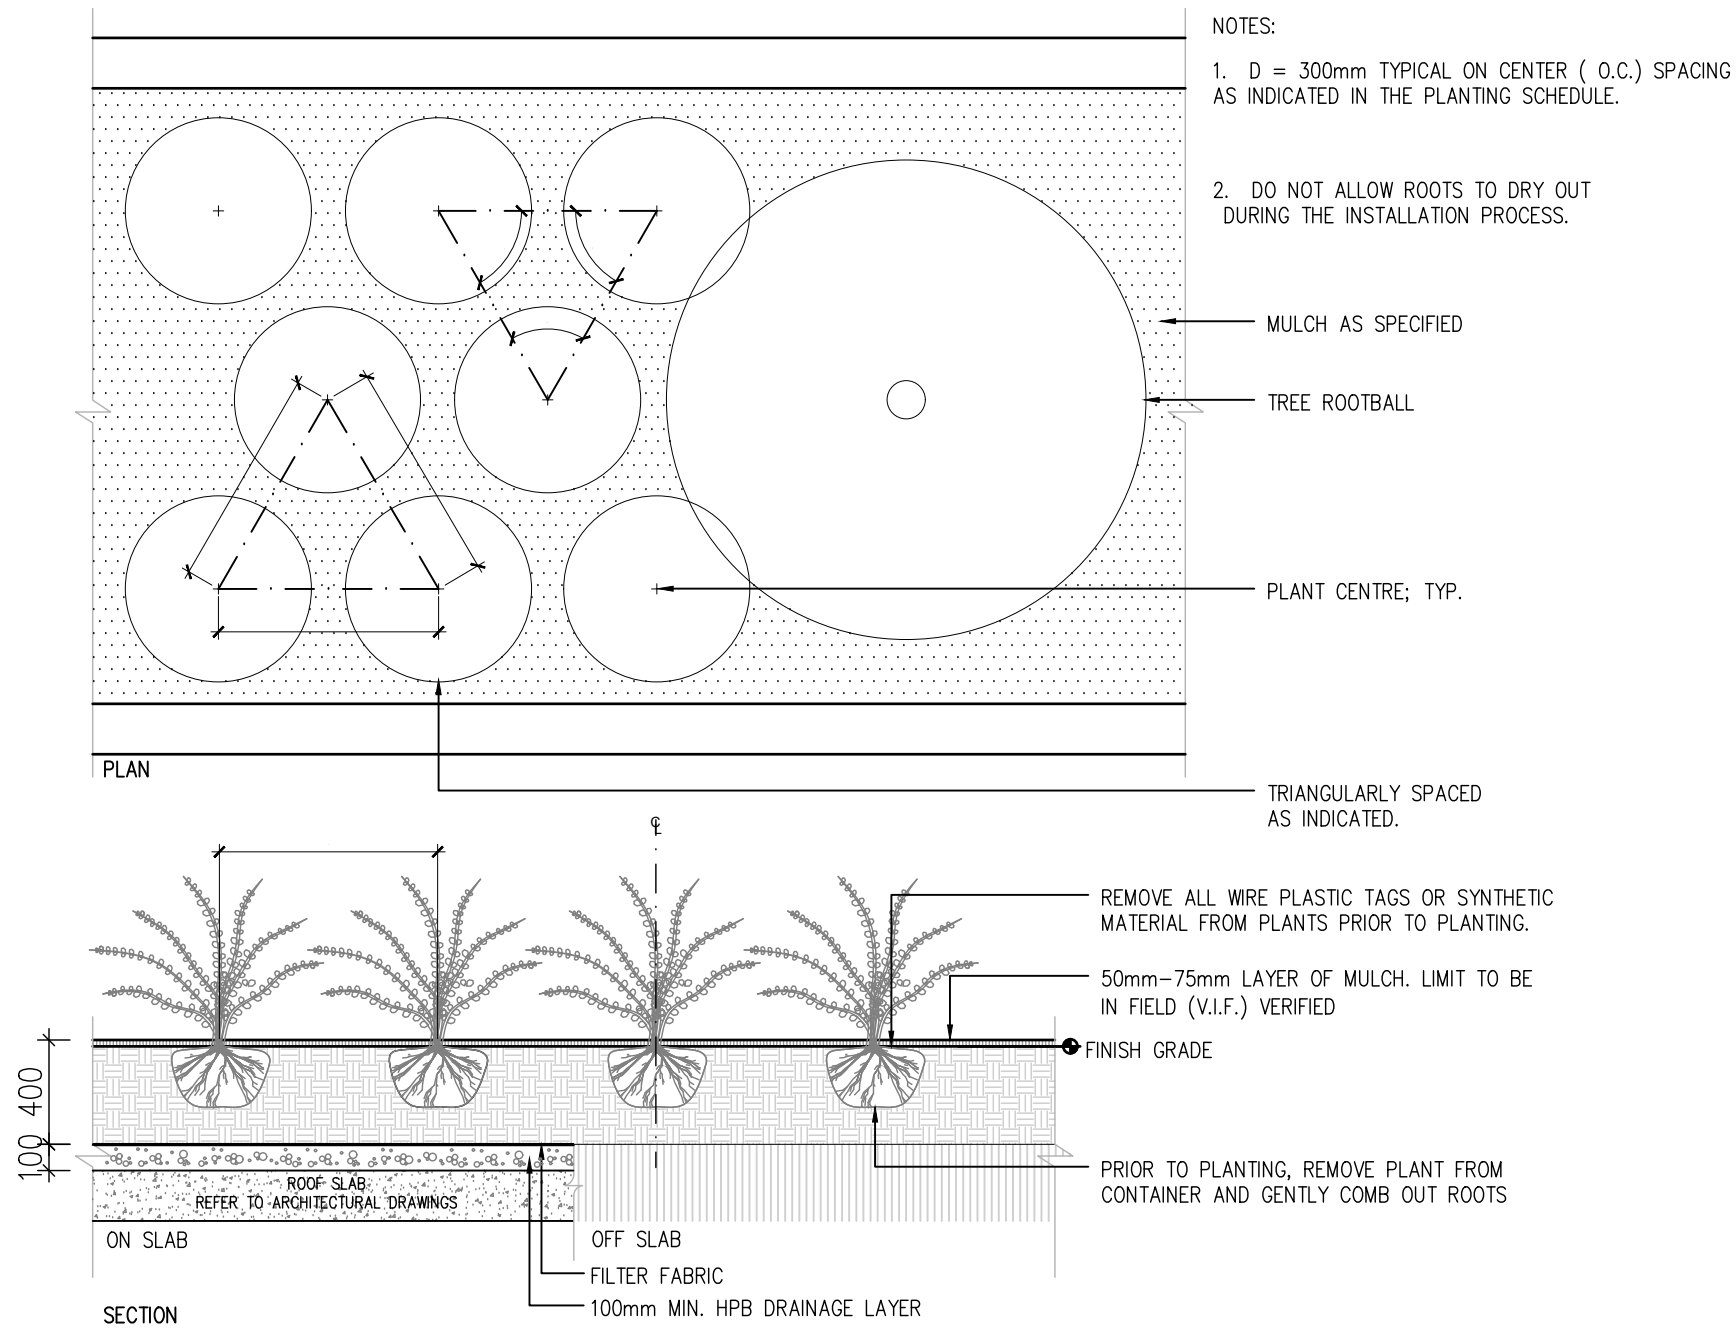

7 PERENNIALS PLANTING

Scale: NTS

CONTRACTOR SHALL CHECK ALL DIMENSIONS ON THE WORK AND REPORT ANY DISCREPANCY TO THE LANDSCAPE ARCHITECT BEFORE PROCEEDING. ALL DRAWINGS AND SPECIFICATIONS ARE THE PROPERTY OF THE LANDSCAPE ARCHITECT AND MUST BE RETURNED AT THE COMPLETION OF THE WORK. THIS DRAWING IS NOT TO BE USED FOR CONSTRUCTION UNTIL SIGNED BY THE LANDSCAPE ARCHITECT.



KEY MAP

LEGEND

REVISIONS

No.	Description	Date
2	Issued for ZBA resubmission	Aug. 15/25
1	Issued for ZBA	Jul. 09/24

CITY APPROVAL STAMP

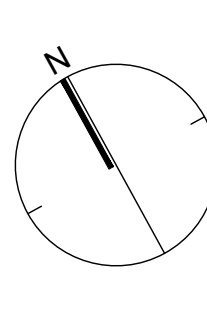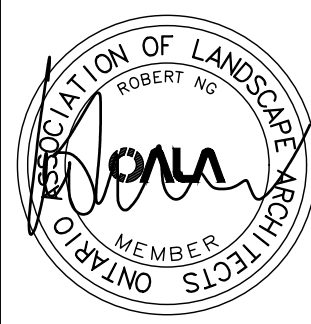

NAK
design strategies

421 RONSEYVALLES AVENUE, TORONTO, ON M4R 2N1 CANADA
T 416.340.8700 F 416.340.7100 NAKDESIGNSTRATEGIES.COM

PROJECT

3115 HURONTARIO STREET
Mississauga, Ontario

OWNER

CLEARBROOK
DEVELOPMENT Ltd.

TITLE

LANDSCAPE
DETAILS

DATE: MAY. 16/22

SCALE: AS SHOWN

DRAWN: HK

CHECKED: RN

JOB NO.: 22-106

SHEET

L500