


4 LIGHT-DUTY PAVER ON SLAB

Scale: 1:10

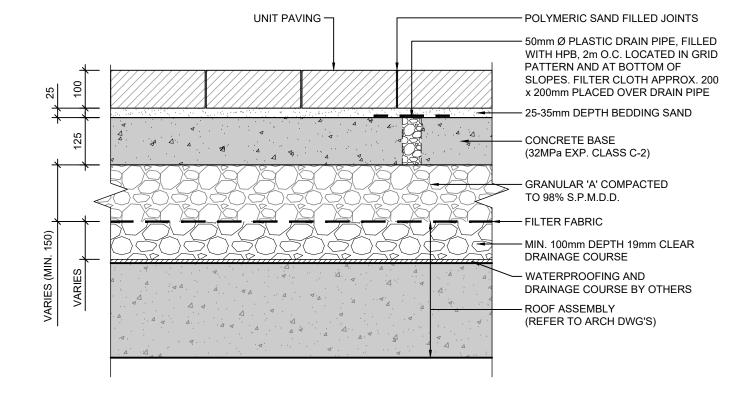

5 HEAVY-DUTY PAVER ON SLAB

Scale: 1:30

Scale: 1:10

UNIT PAVING

UNIT PAVING

WITH HPB, 2m O.C. LOCATED IN GRID PATTERN AND AT BOTTOM OF SLOPES, FILTER CLOTH APPROX. 200 x 200mm PLACED OVER DRAIN PIPE

25-35mm DEPTH BEDDING SAND

CONCRETE BASE (32MPa EXP. CLASS C-2)

GRANULAR 'A' COMPACTED TO 98% S.P.M.D.D.


SUBGRADE COMPACTED TO 98% S.P.M.D.D.

Scale: 1:10

POLYMERIC SAND FILLED JOINTS

Scale: 1:10

LIGHT-DUTY PAVER ON SOIL CELL

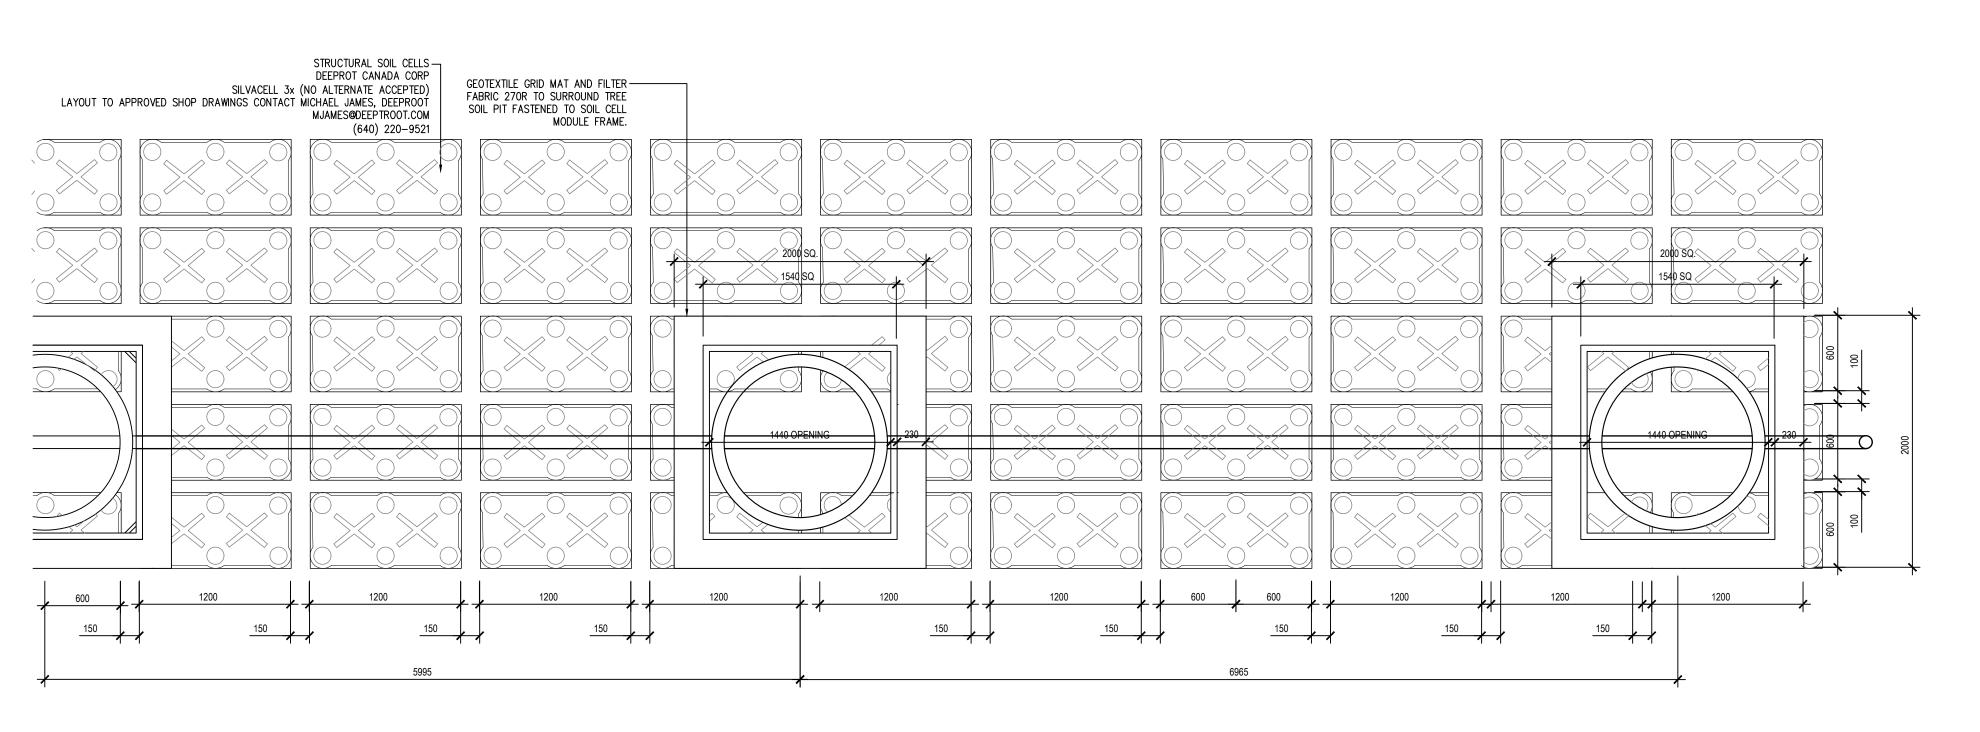

SOIL CELL PLAN VIEW

Aug. 15/25

Jul. 09/24

Date

CONTRACTOR SHALL CHECK ALL DIMENSIONS ON THE WORK AND REPORT ANY DISCREPANCY TO THE LANDSCAPE ARCHITECT BEFORE PROCEEDING. ALL DRAWINGS AND SPECIFICATIONS ARE THE PROPERTY OF THE LANDSCAPE ARCHITECT AND MUST BE RETURNED AT THE COMPLETION OF THE WORK. THIS DRAWING IS NOT TO BE USED FOR CONSTRUCTION UNTIL SIGNED BY THE

LANDSCAPE ARCHITECT.

KEY MAP

LEGEND

NAK design strategies

REVISIONS

Issued for ZBA resubmission

CITY APPROVAL STAMP

Issued for ZBA

421 RONCESVALLES AVENUE, TORONTO, ON M6R 2N1 CANADA T 416.340.8700 F 416.340.7100 NAKDESIGNSTRATEGIES.COM

PROJECT

3115 HURONTARIO STREET

Mississauga, Ontario

OWNER

CLEARBROOK DEVELOPMENT Ltd.

TTLE

LANDSCAPE DETAILS

DATE: MAY. 16/22 SCALE: AS SHOWN

DRAWN: HK
CHECKED: RN
JOB NO.: 22-106

L50