



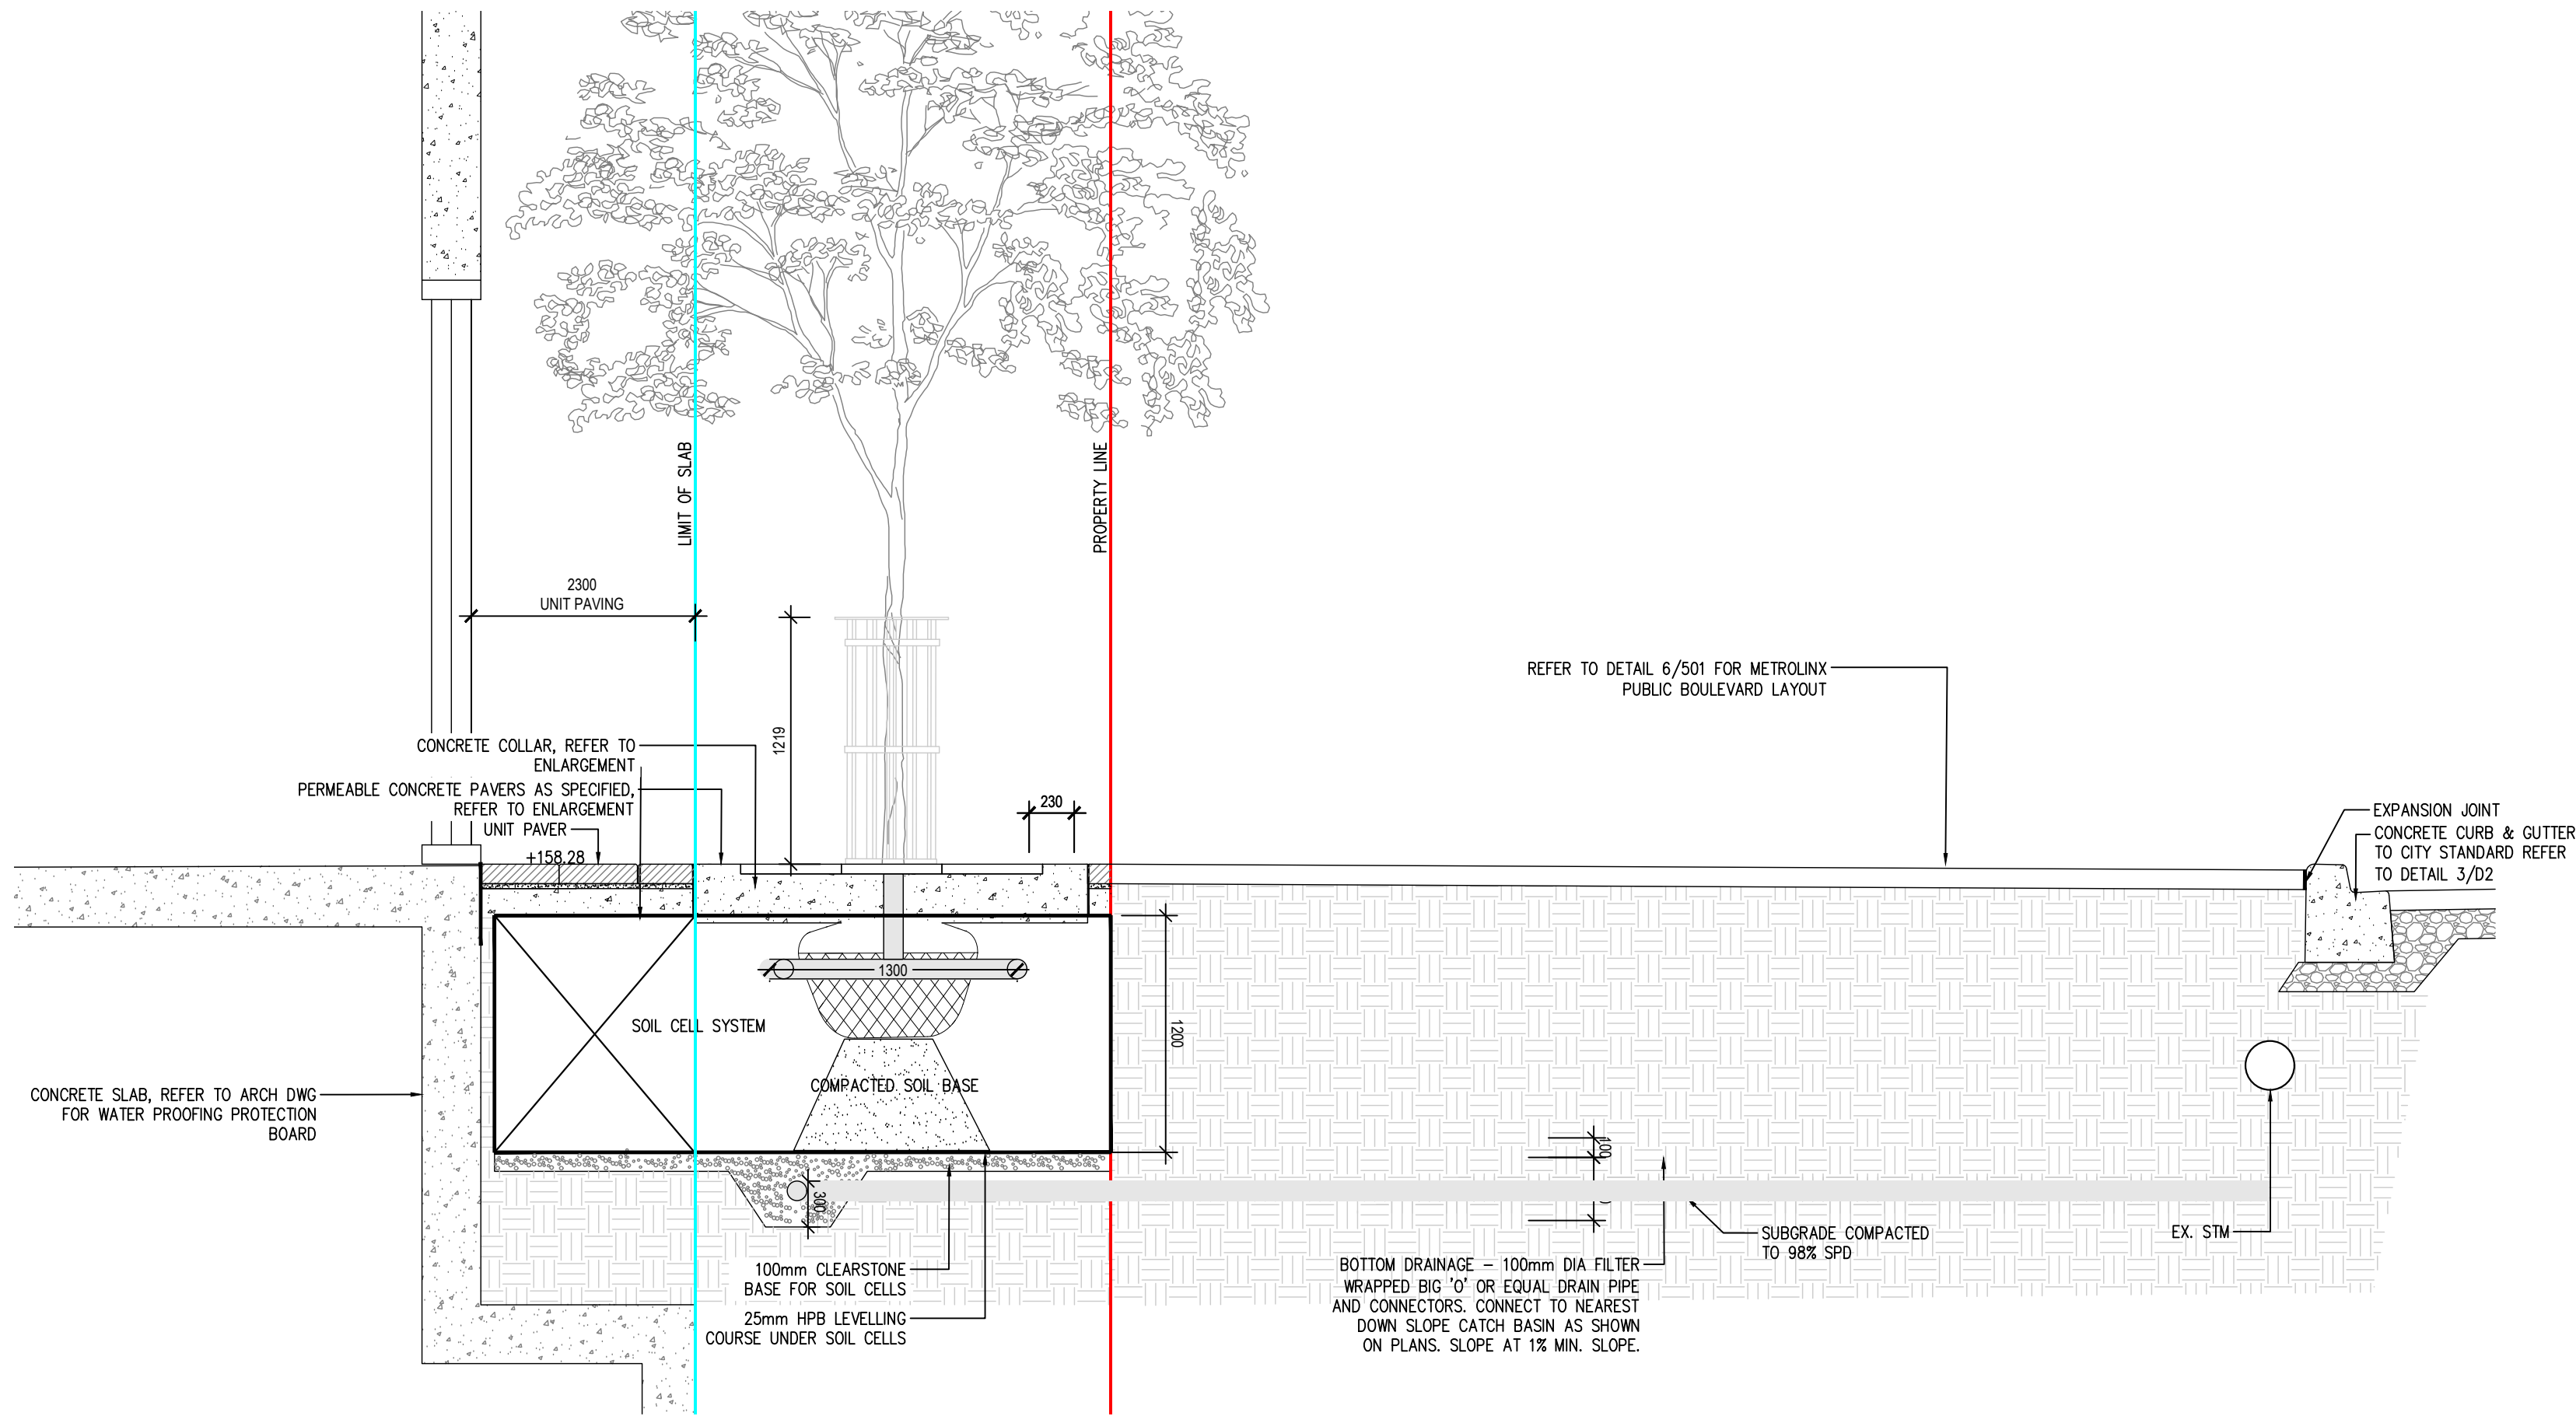

1 SECTION THROUGH TREE GRATE AND PUBLIC BOULEVARD

Scale: 1:30

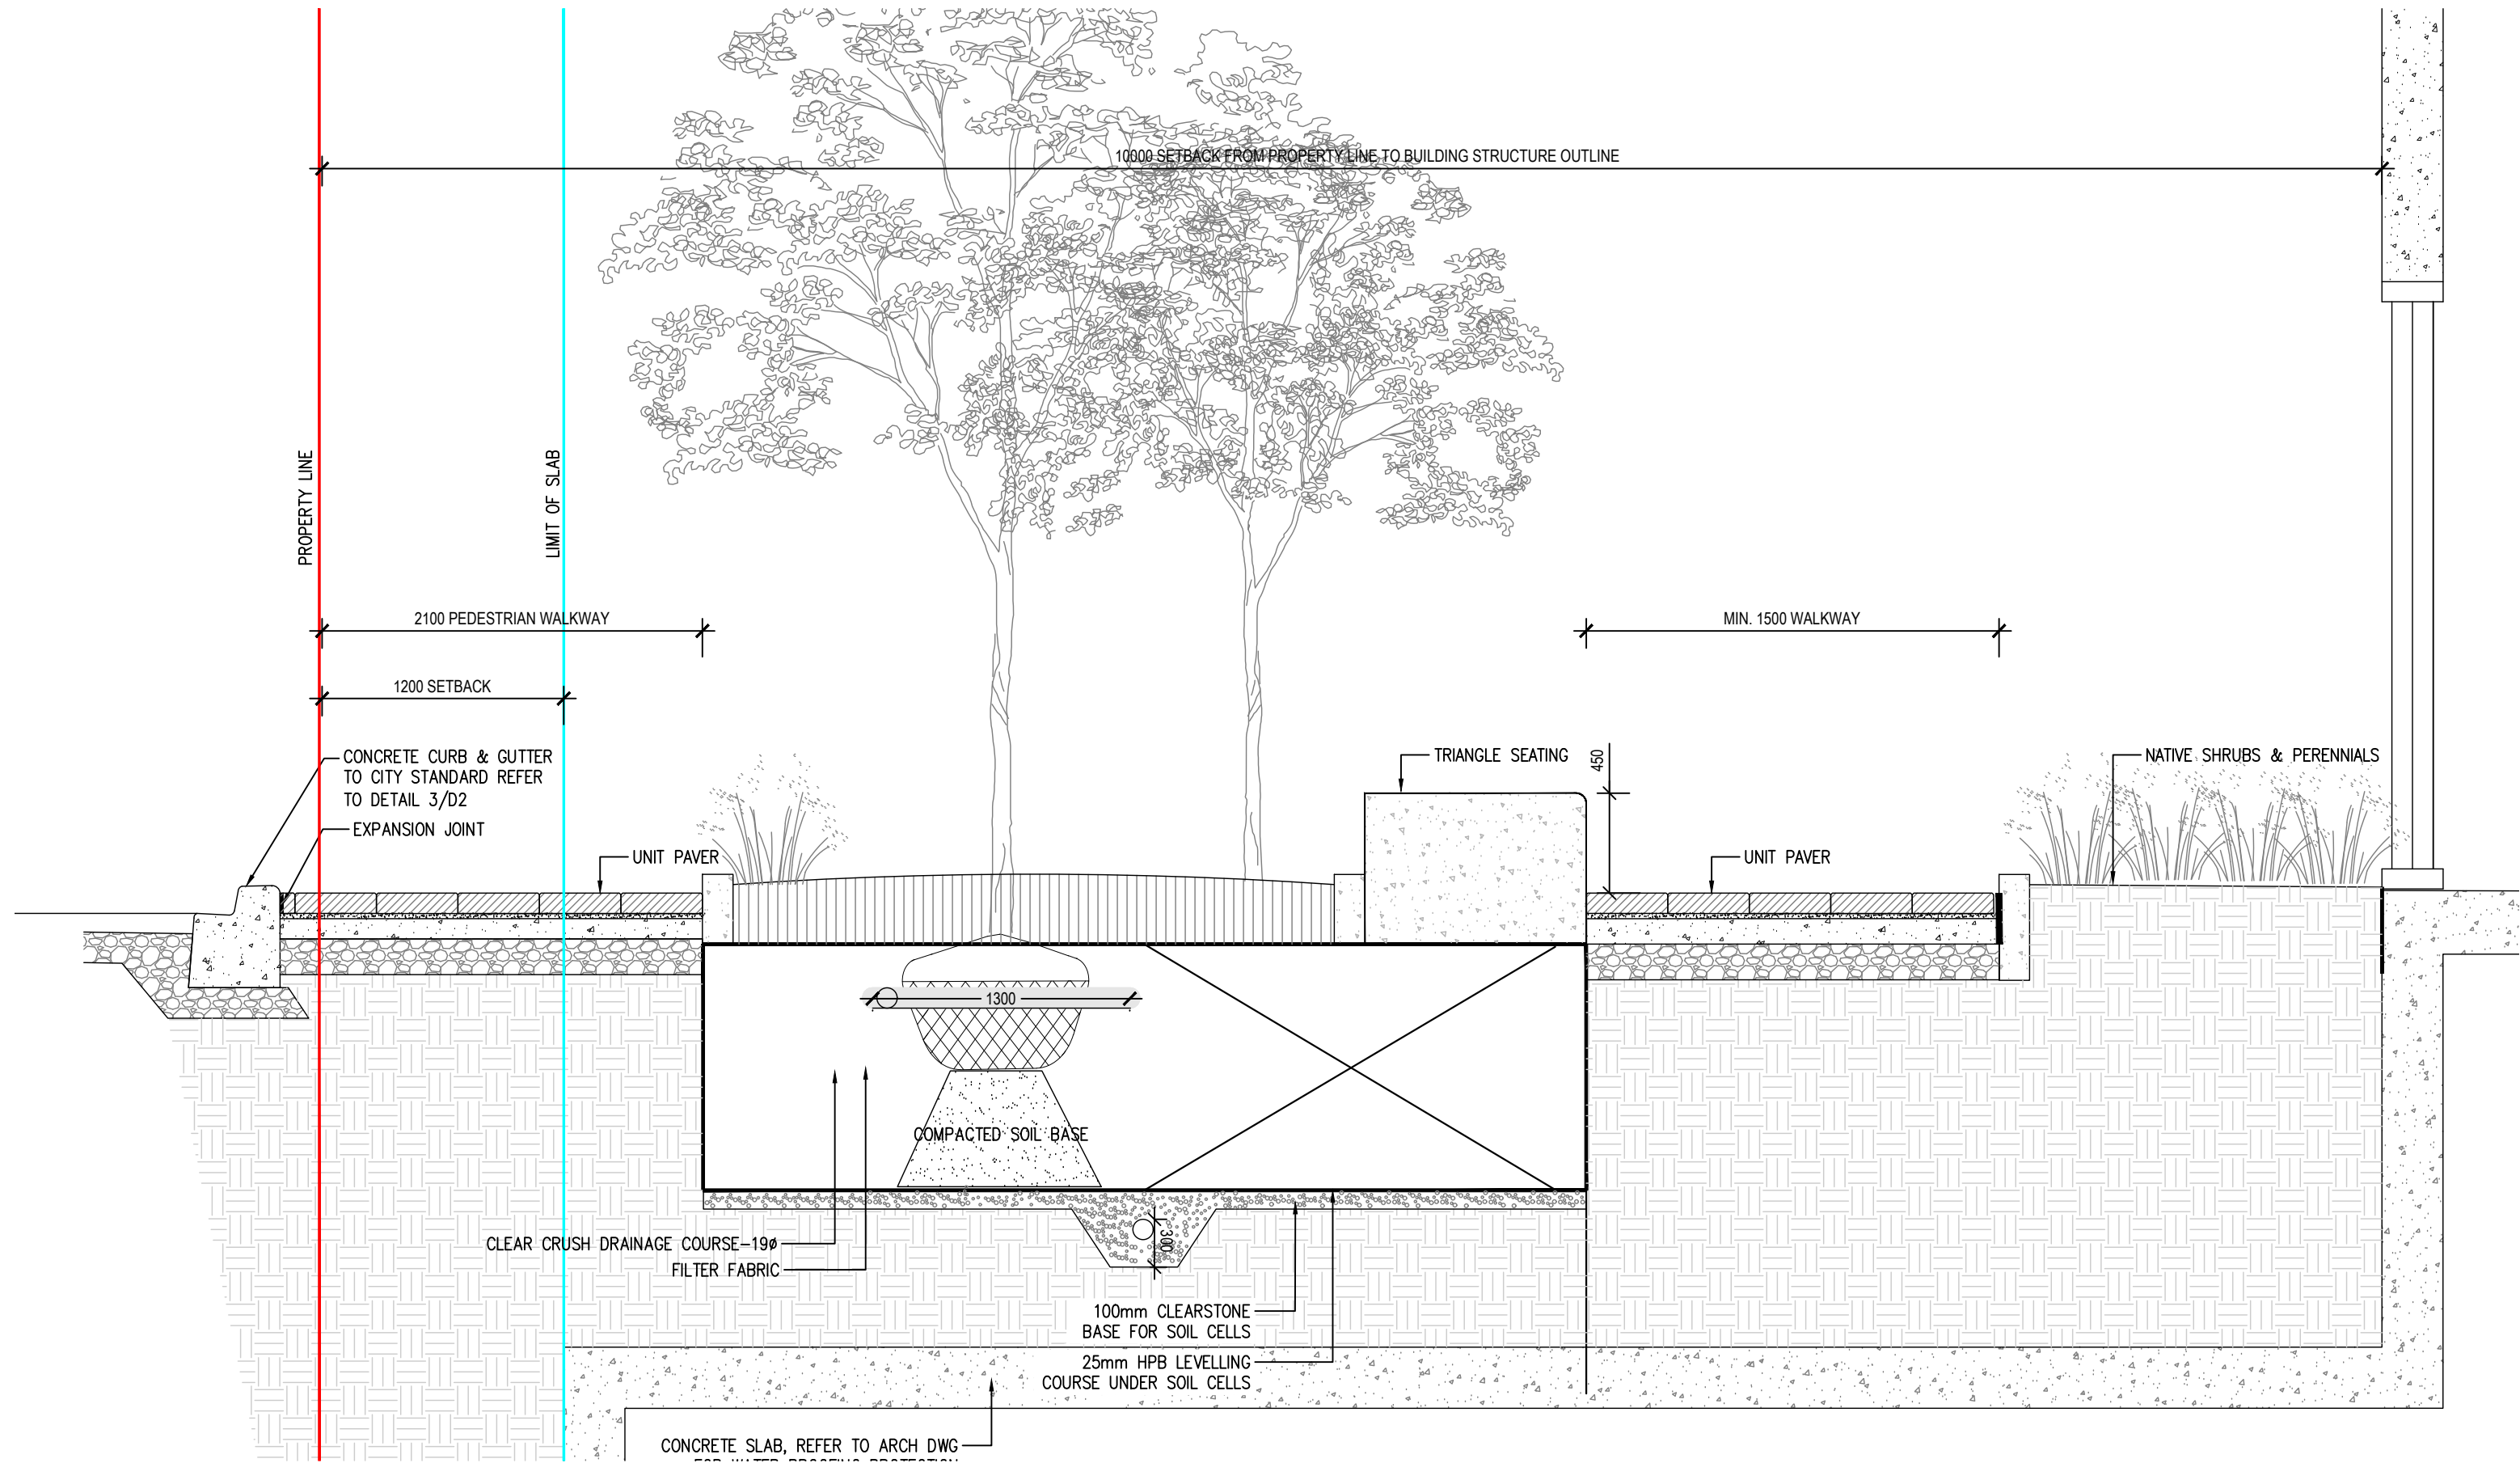

2 SECTION THROUGH FLEX SPACE

Scale: 1:30

CONTRACTOR SHALL CHECK ALL DIMENSIONS ON THE WORK AND REPORT ANY DISCREPANCY TO THE LANDSCAPE ARCHITECT BEFORE PROCEEDING. ALL DRAWINGS AND SPECIFICATIONS ARE THE PROPERTY OF THE LANDSCAPE ARCHITECT AND MUST BE RETURNED AT THE COMPLETION OF THE WORK. THIS DRAWING IS NOT TO BE USED FOR CONSTRUCTION UNTIL SIGNED BY THE LANDSCAPE ARCHITECT.



KEY MAP

LEGEND

REVISIONS

-		
-		
-		
-		
-		
2	Issued for ZBA resubmission	Aug. 15/25
1	Issued for ZBA	Jul. 09/24
No.	Description	Date

CITY APPROVAL STAMP

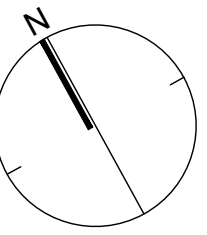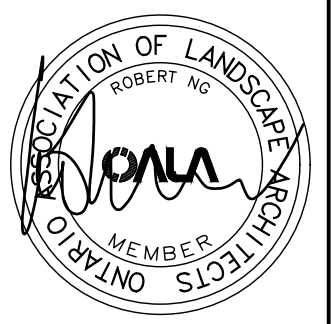

NAK
design strategies

421 RONSEYVALLES AVENUE, TORONTO, ON M4R 2N1 CANADA
T 416.340.8700 F 416.340.7100 NAKDESIGNSTRATEGIES.COM

PROJECT

3115 HURONTARIO STREET
Mississauga, Ontario

OWNER

CLEARBROOK
DEVELOPMENT Ltd.

TITLE

LANDSCAPE
DETAILS

DATE: MAY. 16/22

SCALE: AS SHOWN

DRAWN: HK

CHECKED: RN

JOB NO.: 22-106

SHEET

L502