


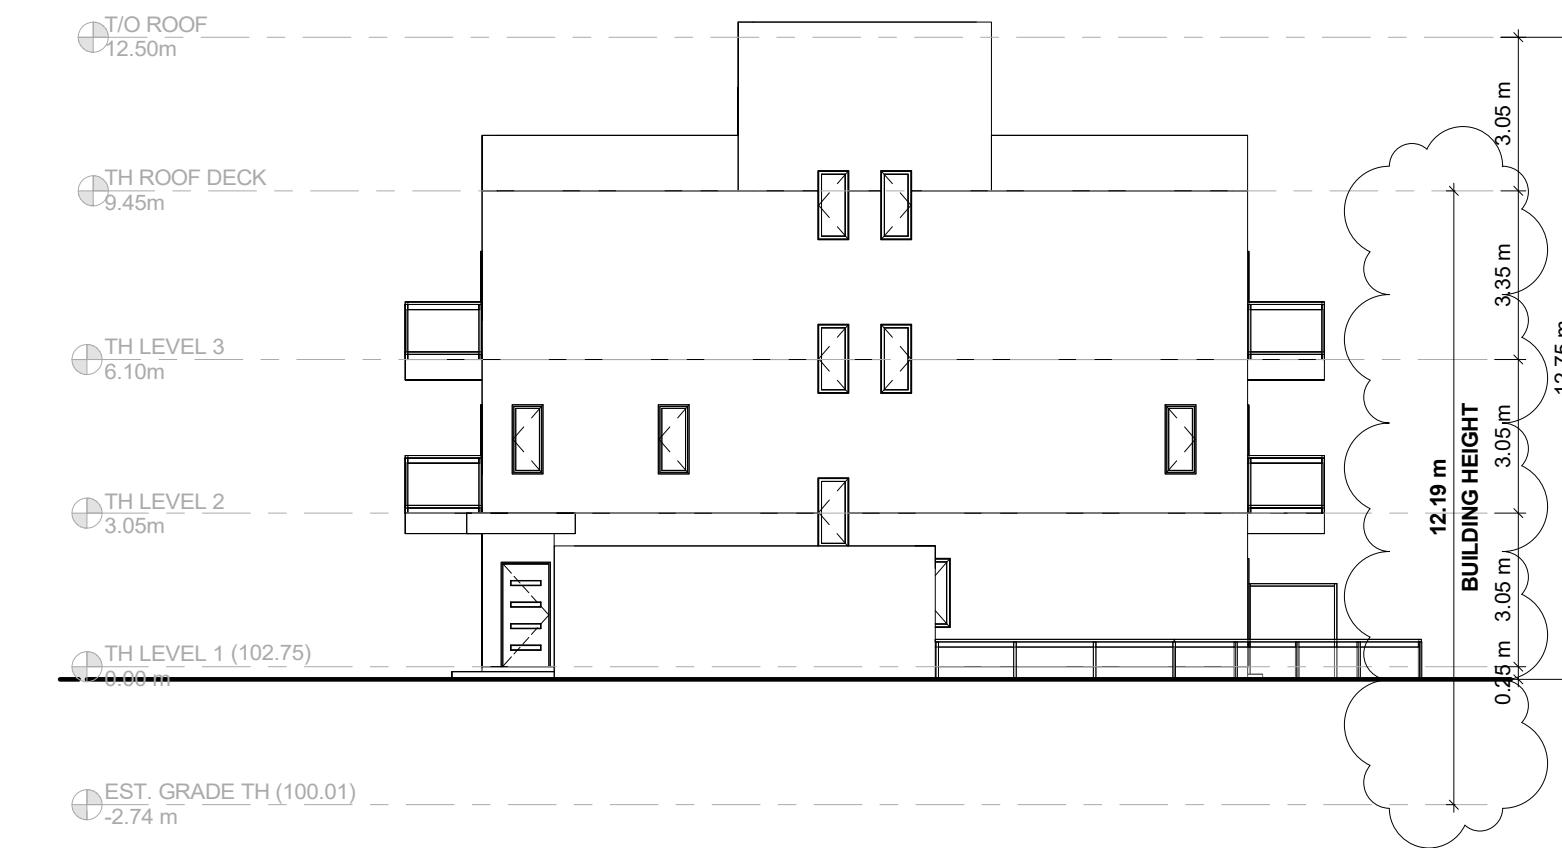


① STACKED TH - SOUTH ELEVATION
1 : 150



③ STACKED TH - EAST ELEVATION
1 : 150



② STACKED TH - NORTH ELEVATION
1 : 150

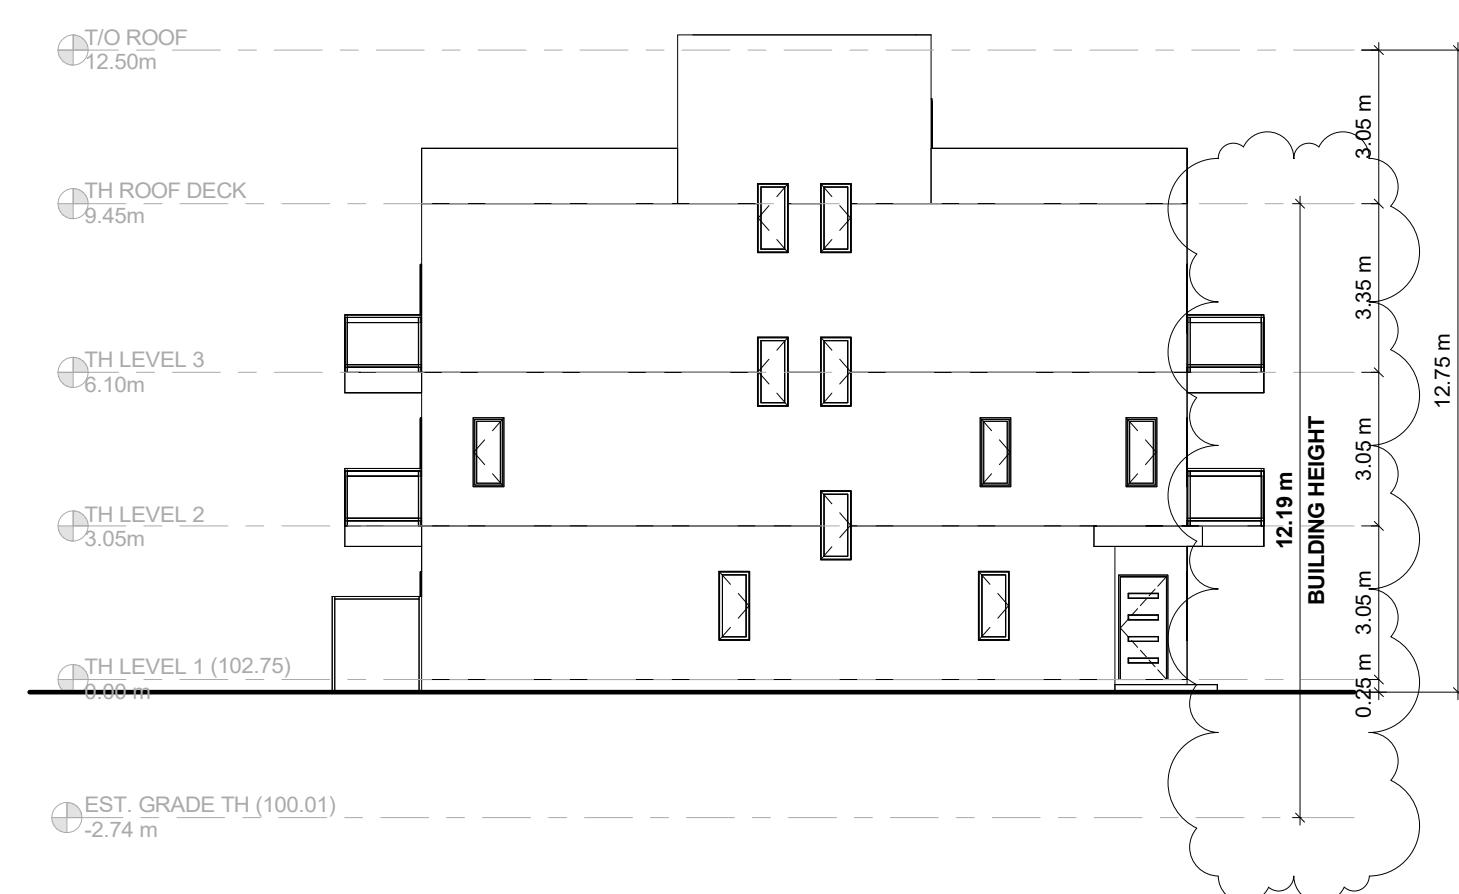

④ STACKED TH - WEST ELEVATION
1 : 150