




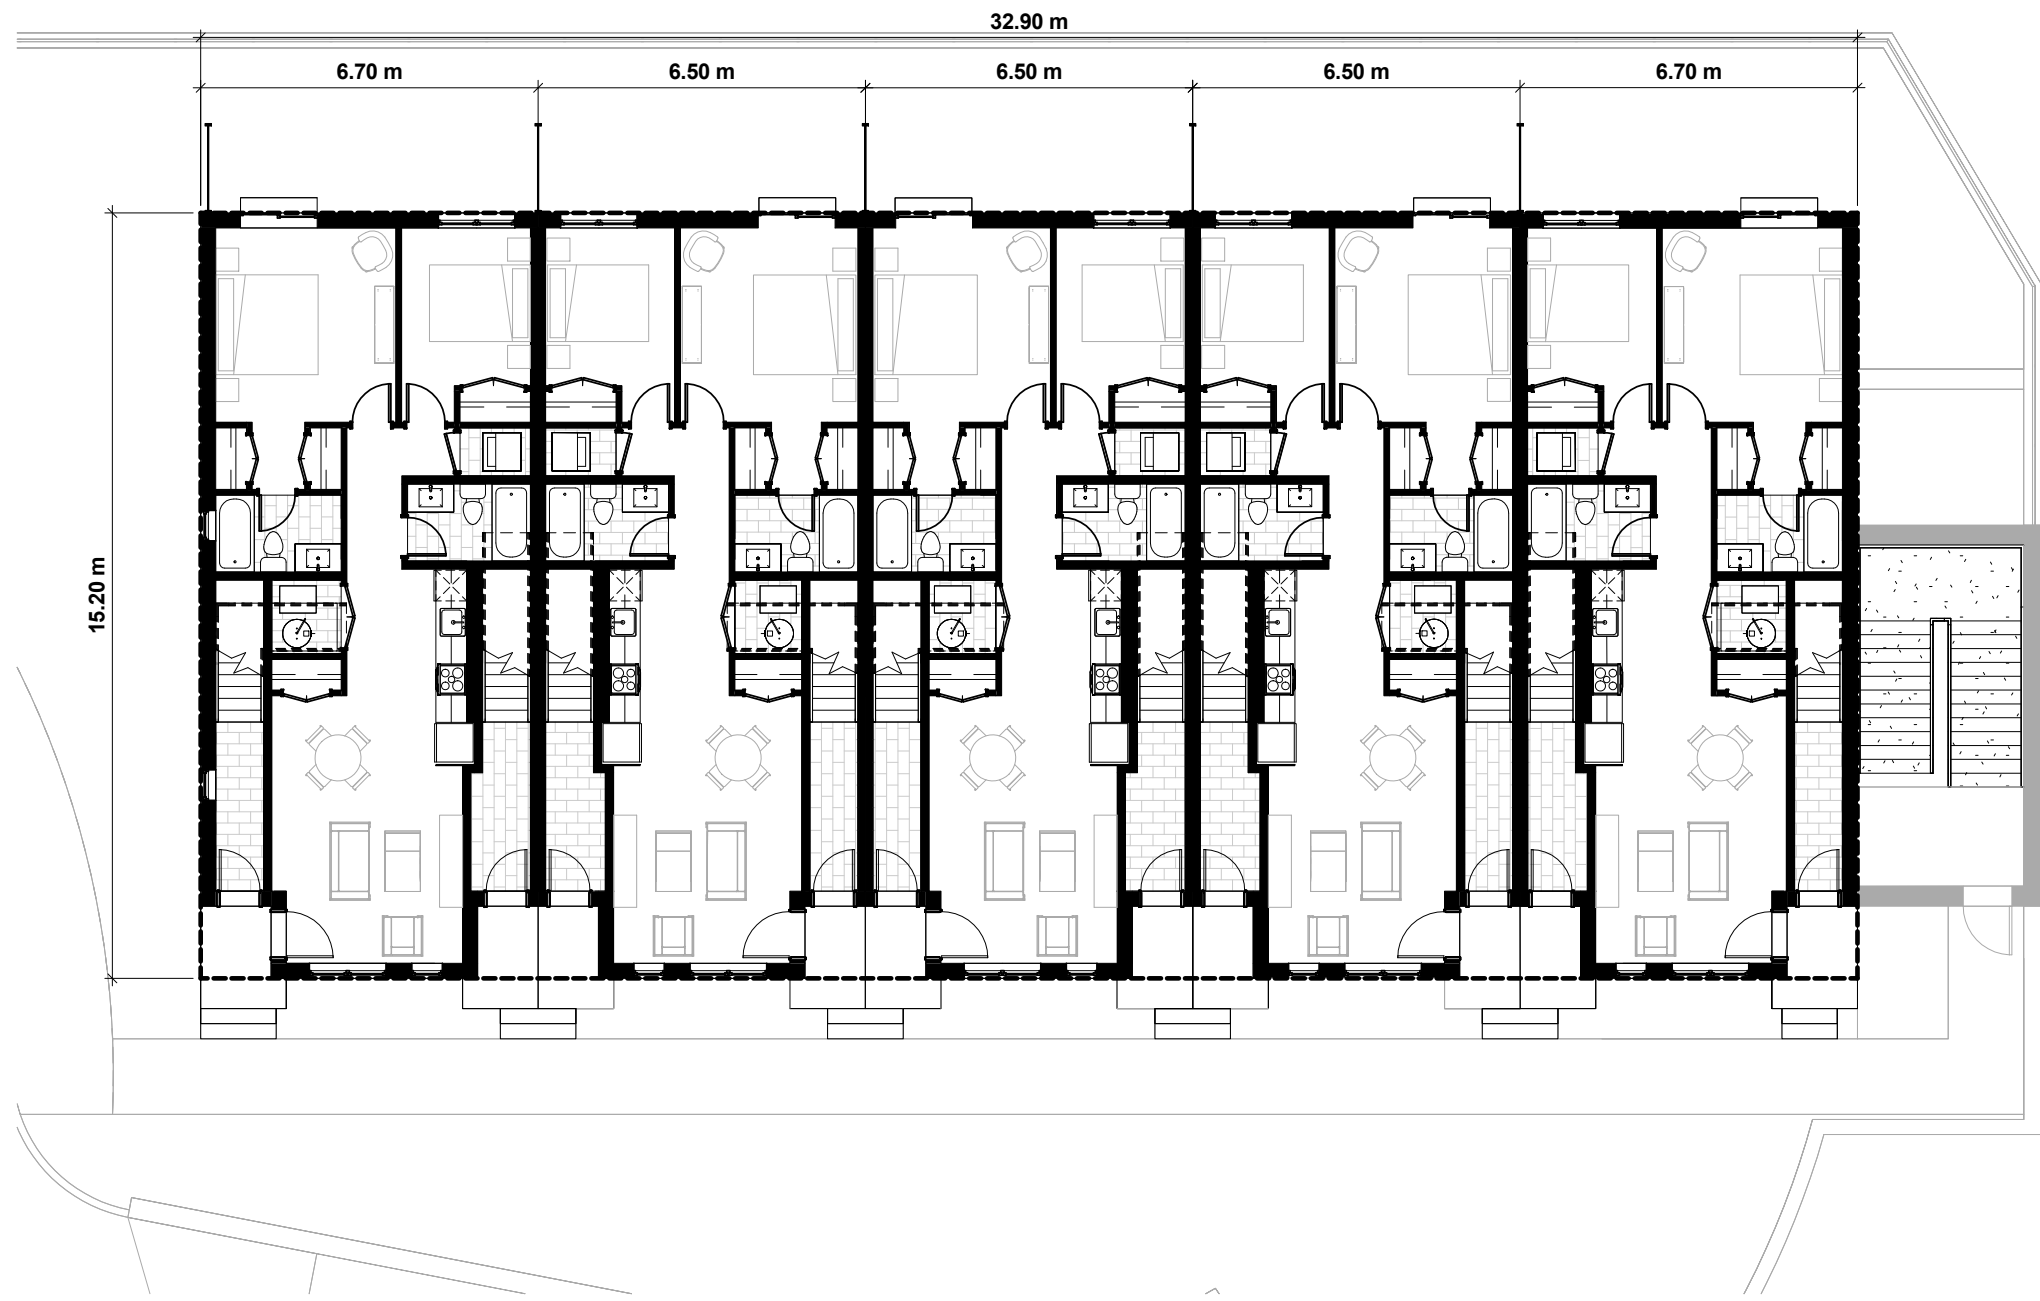


② TH LEVEL 1
1 : 150

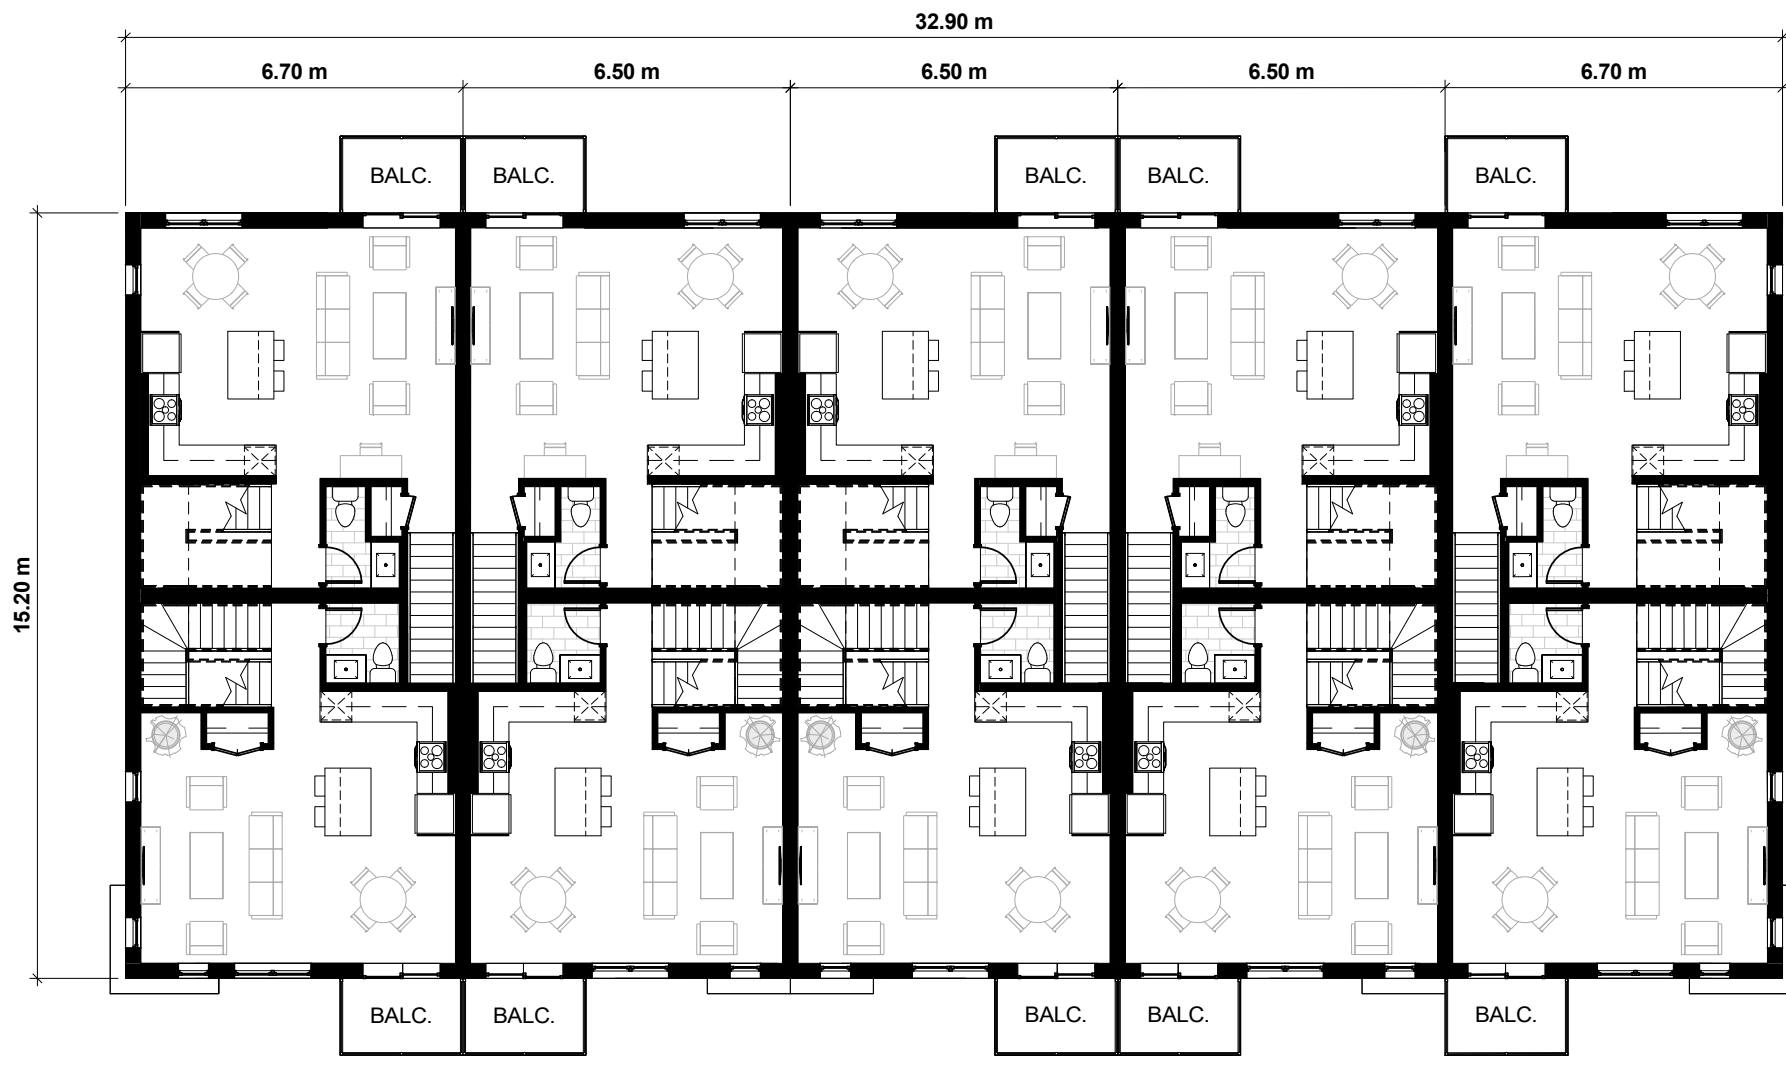


③ TH LEVEL 2
1 : 150

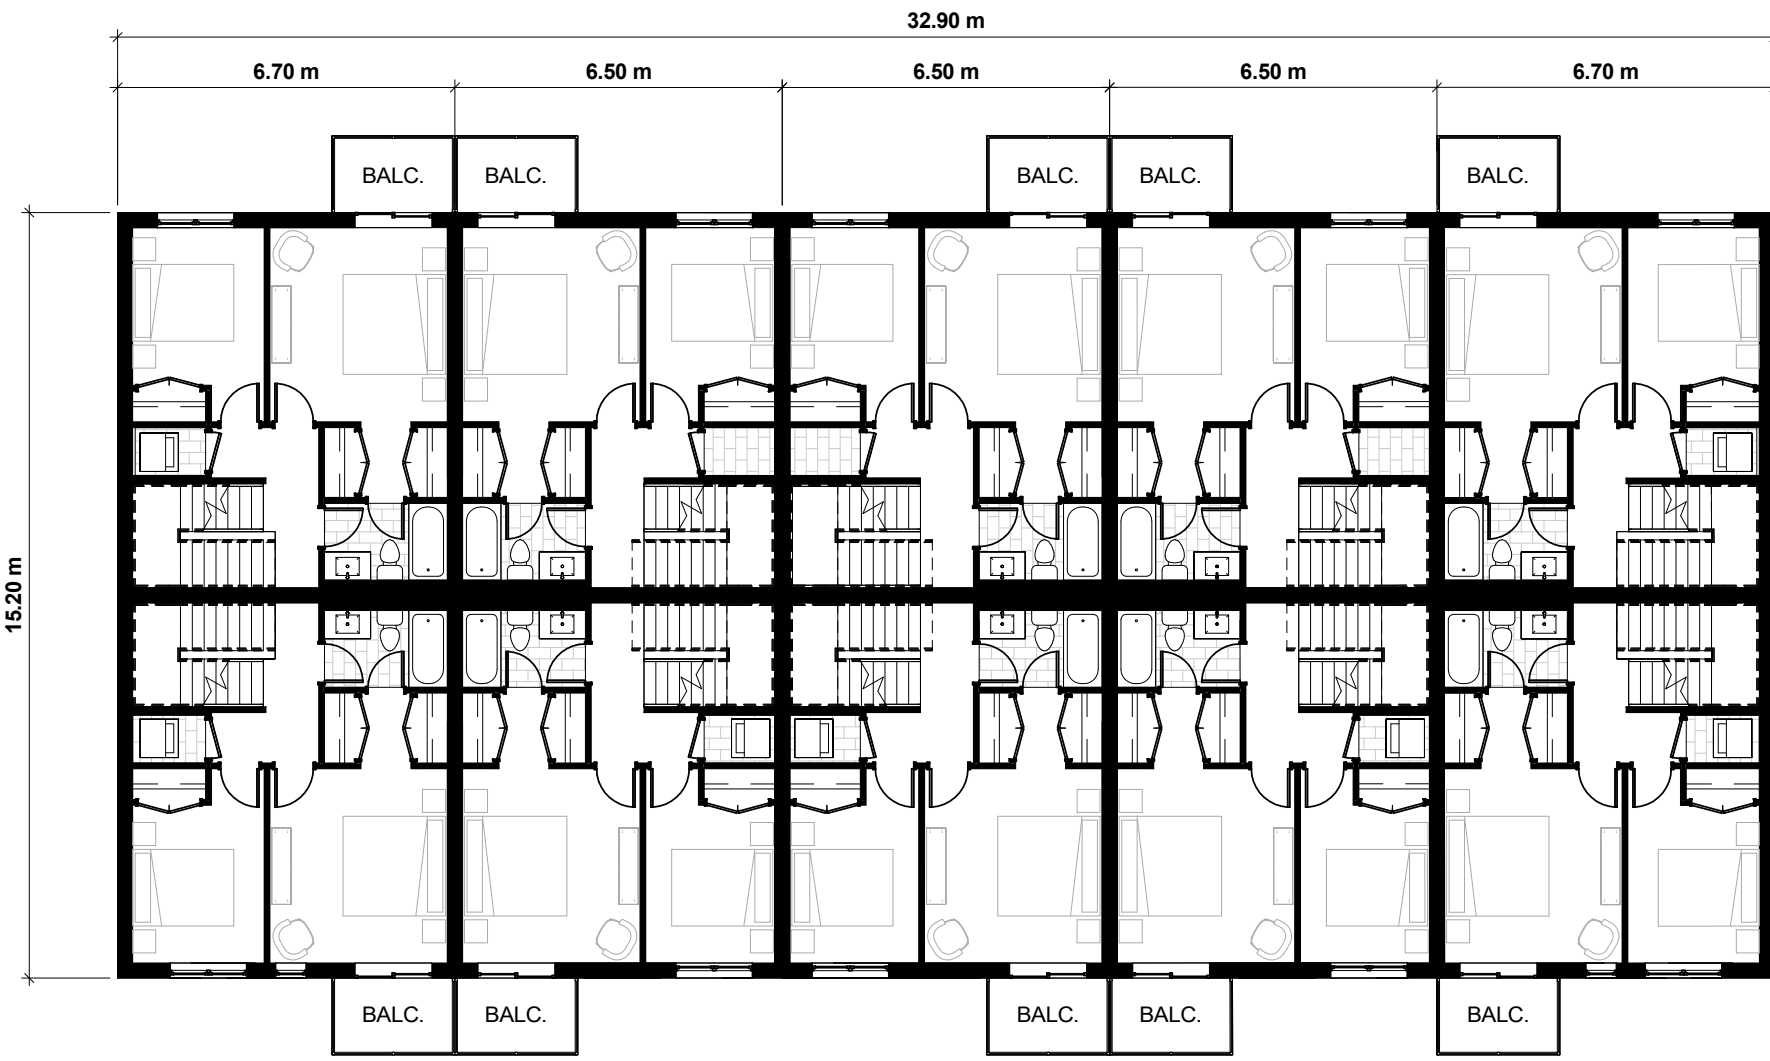

④ TH LEVEL 3
1 : 150

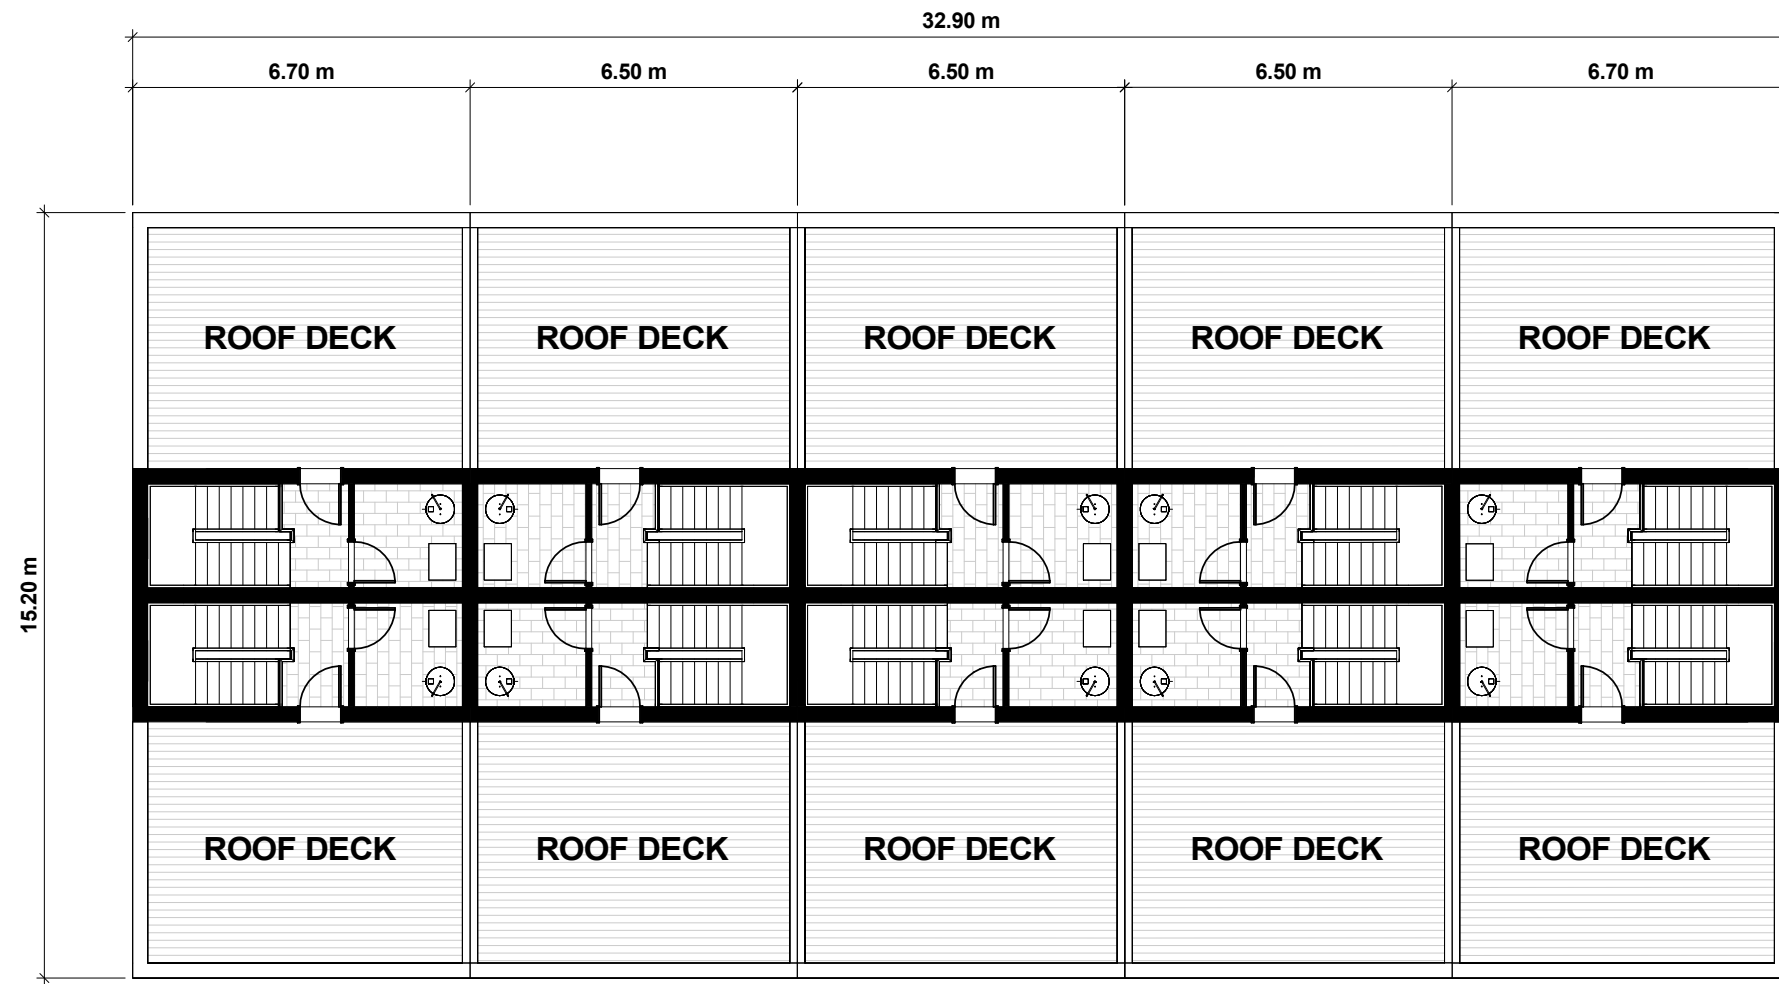

⑤ TH ROOF DECK
1 : 150

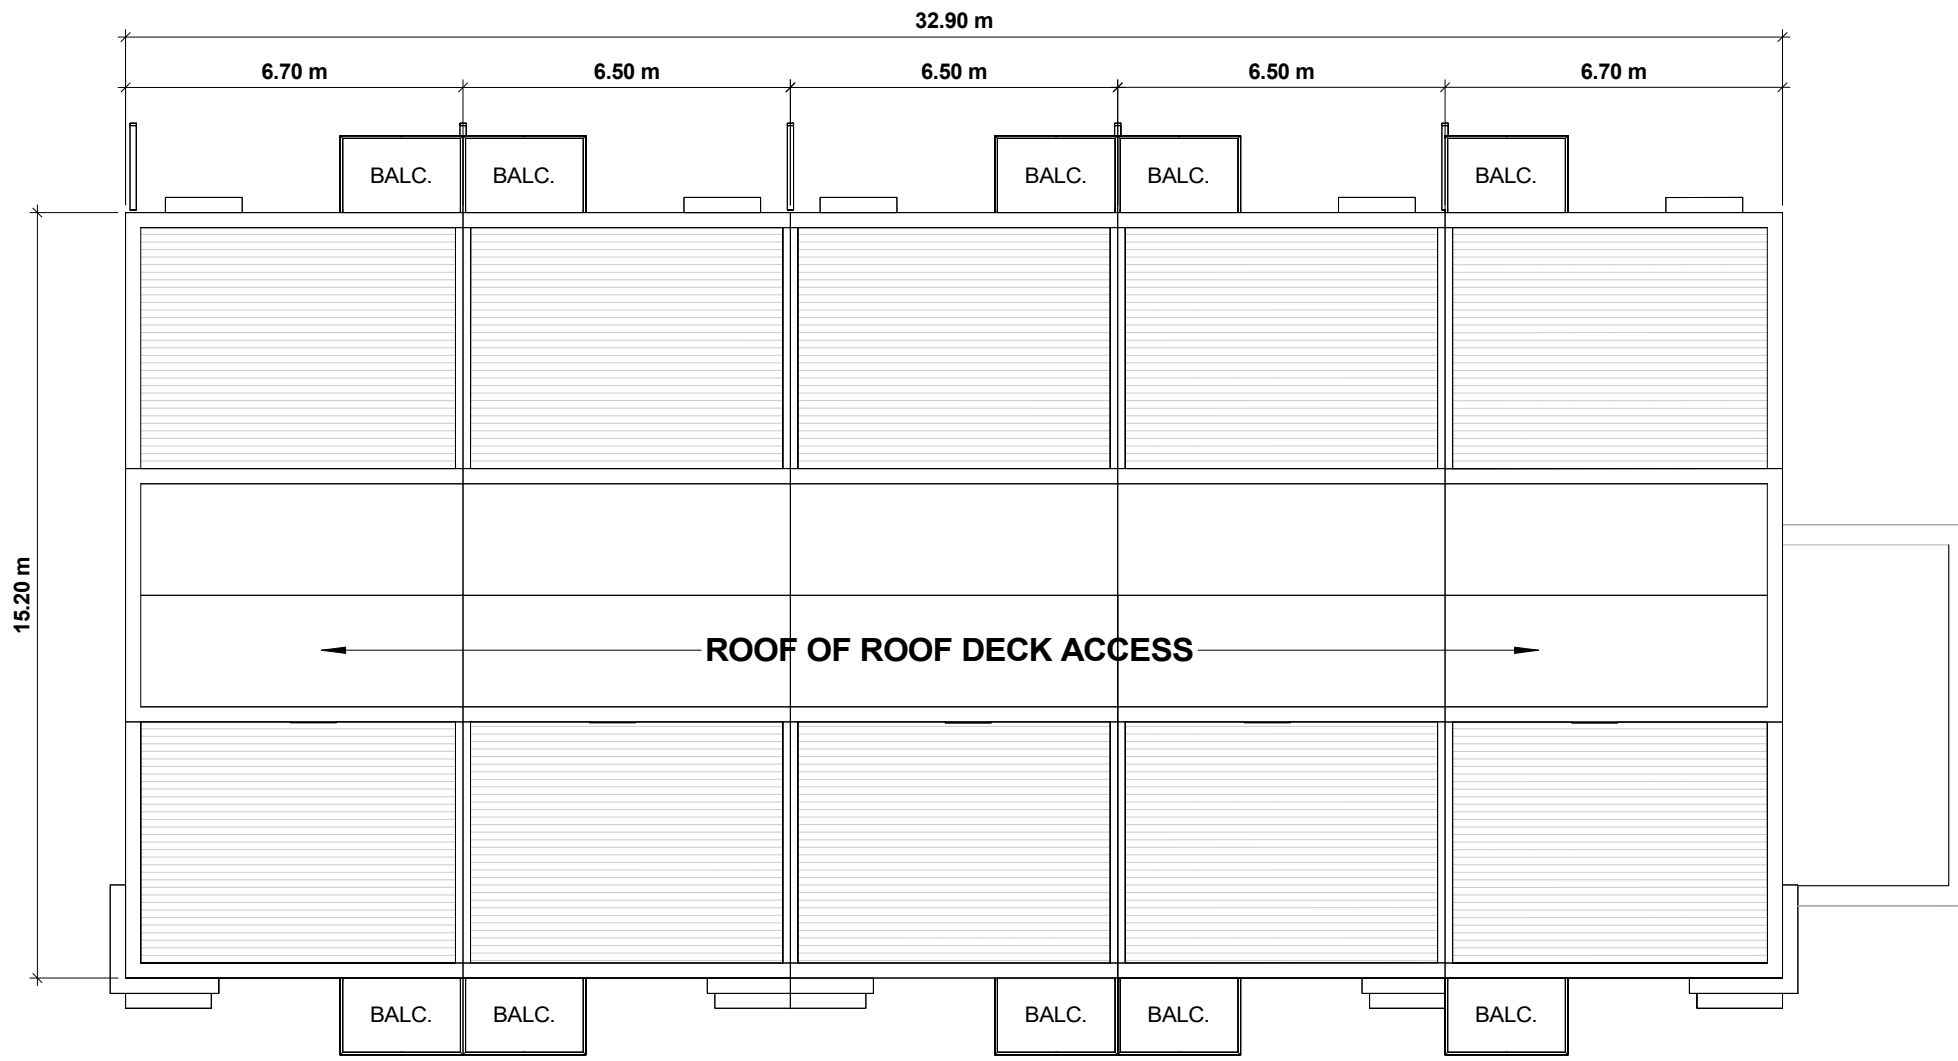

⑥ TH ROOF PLAN
1 : 150