ernesto sosa


structural:

melina m. andretto

mechanical:

landscape: MBTW Group

1:100 14-40 scale:

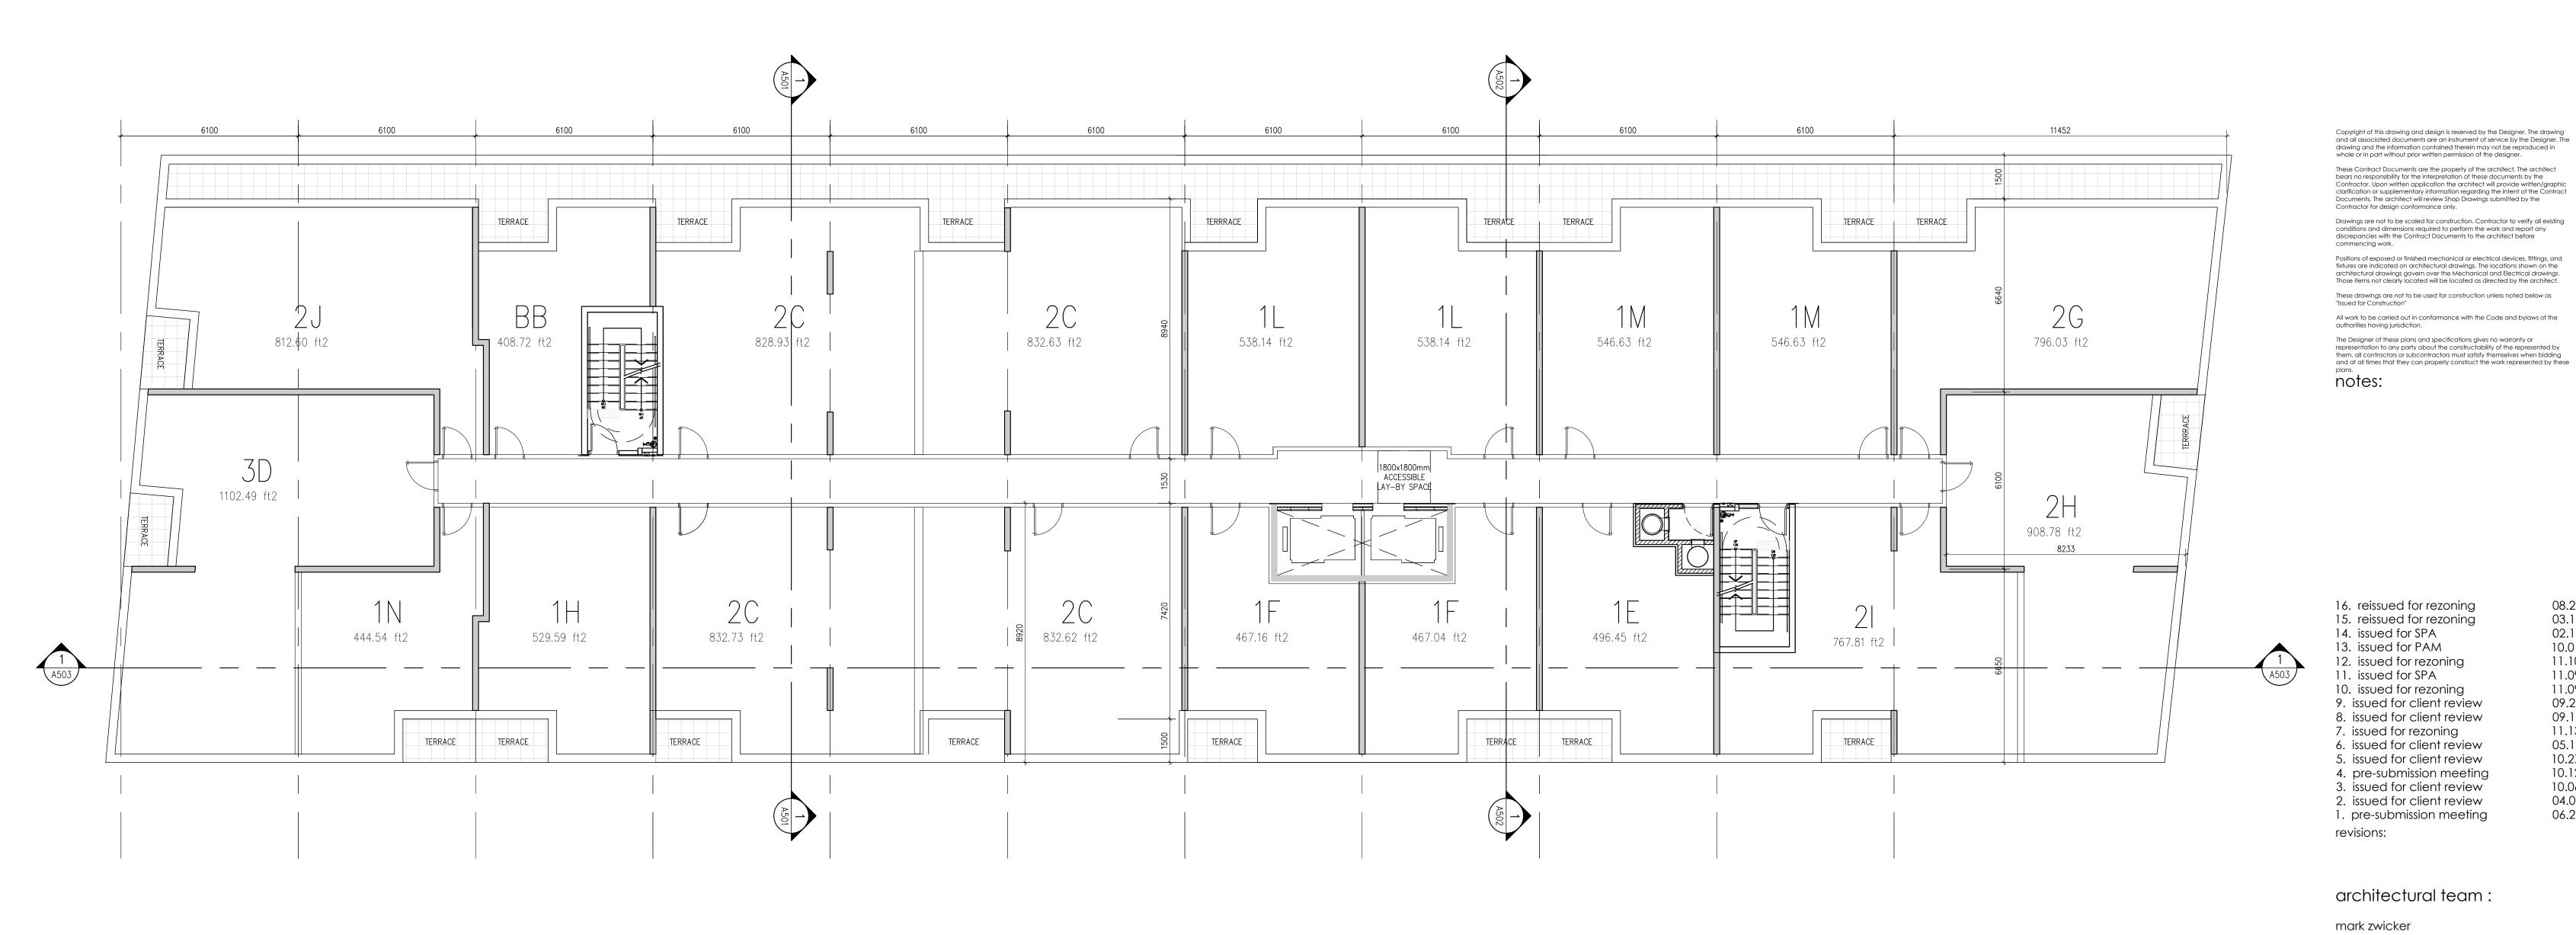

EXISTING 8 STOREY BUILDING

planning: urban strategies inc.

electrical:

site services: urbantech consulting

project: 1315 Silver Spear Road mississauga, ontario

5th fl. plan

july 11, 2025

mma - es