architectural team: mark zwicker melina m. andretto

planning: urban strategies inc. structural:

electrical:

mechanical:


landscape: MBTW Group

project: 1315 Silver Spear Road mississauga, ontario

4th fl. plan

1:100 14-40

scale:

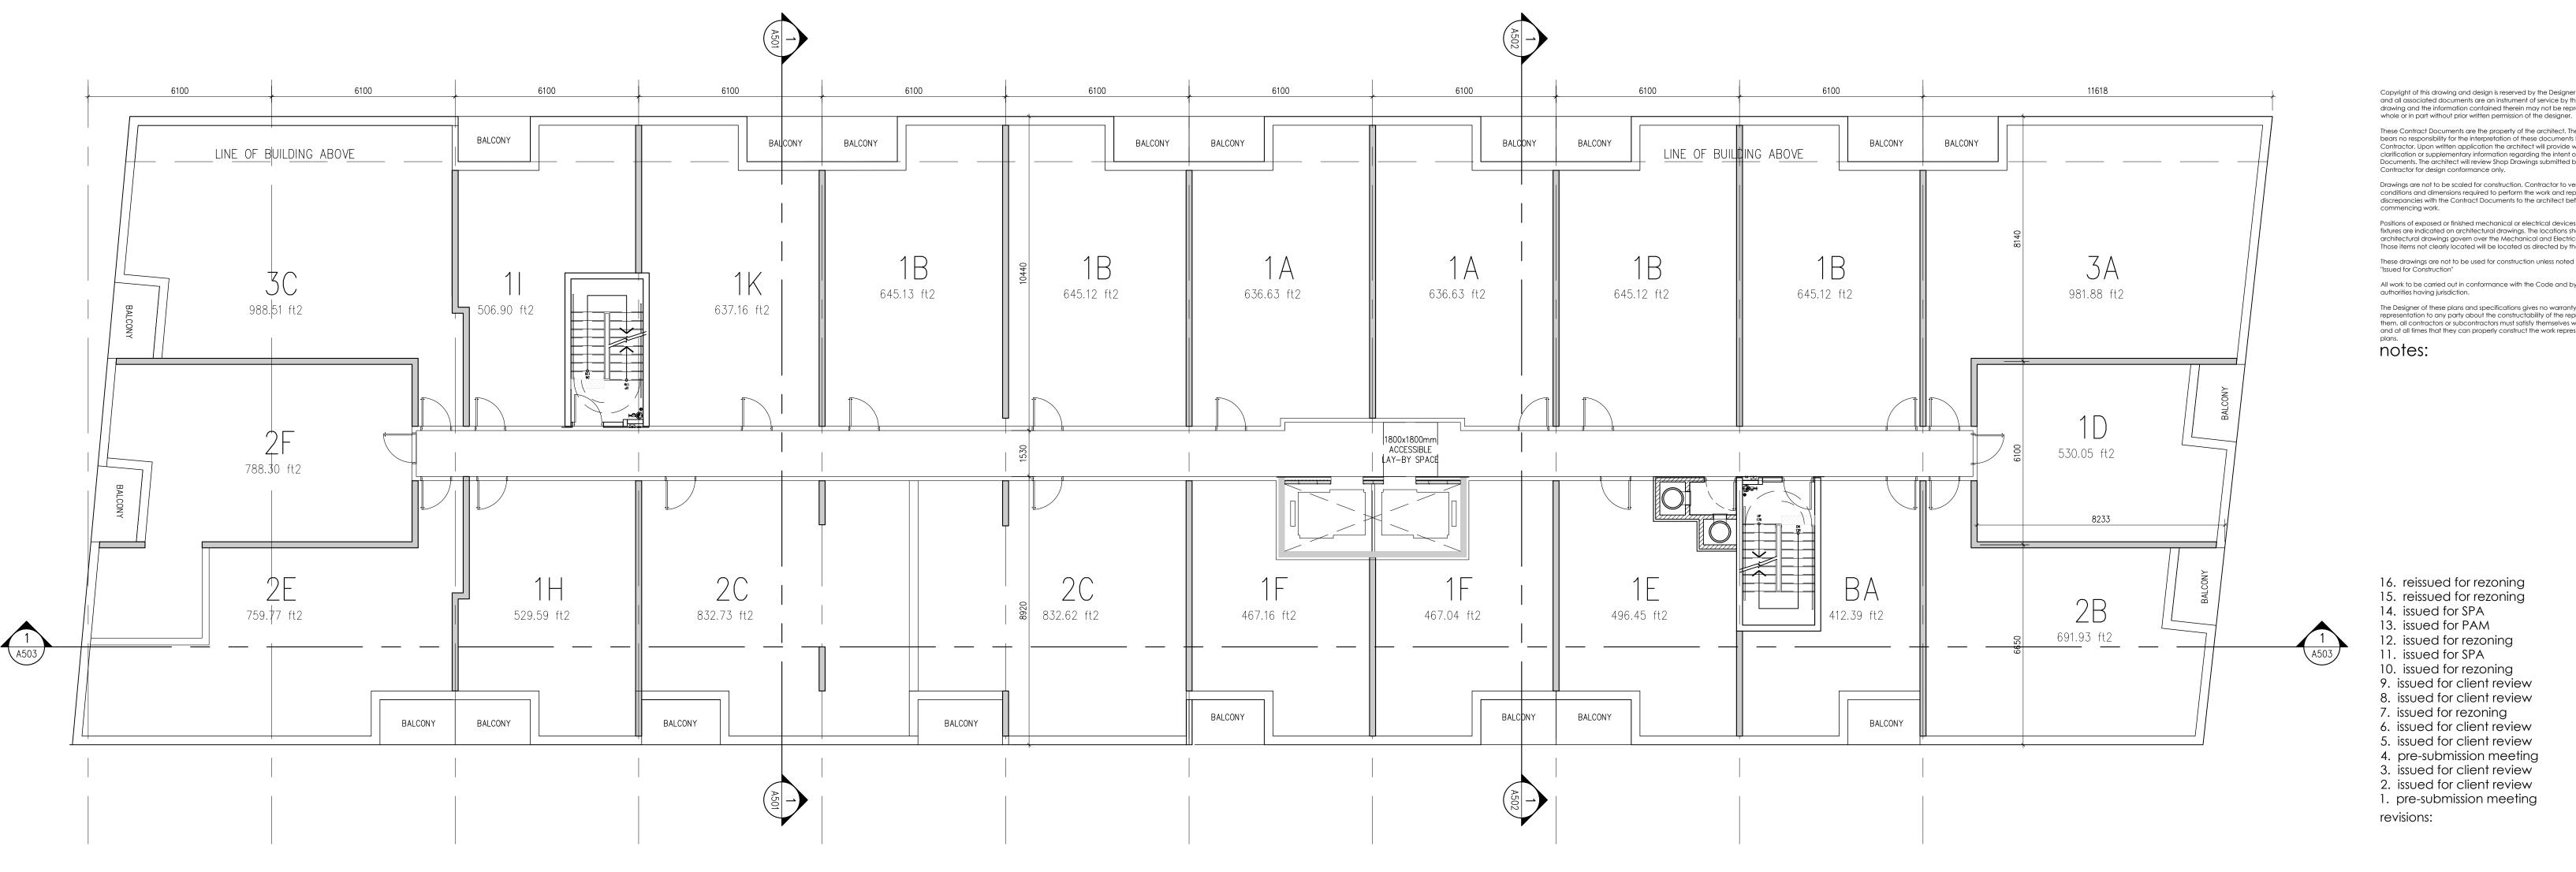

EXISTING 8 STOREY BUILDING

These Contract Documents are the property of the architect. The architect bears no responsibility for the interpretation of these documents by the Contractor. Upon written application the architect will provide written/graphic clarification or supplementary information regarding the intent of the Contract Documents. The architect will review Shop Drawings submitted by the

Contractor for design conformance only. Drawings are not to be scaled for construction. Contractor to verify all existing conditions and dimensions required to perform the work and report any discrepancies with the Contract Documents to the architect before

Positions of exposed or finished mechanical or electrical devices, fittings, and fixtures are indicated on architectural drawings. The locations shown on the architectural drawings govern over the Mechanical and Electrical drawings. Those items not clearly located will be located as directed by the architect.

These drawings are not to be used for construction unless noted below as "Issued for Construction" All work to be carried out in conformance with the Code and bylaws of the

authorities having jurisdiction. The Designer of these plans and specifications gives no warranty or representation to any party about the constructability of the represented by them. all contractors or subcontractors must satisfy themselves when bidding and at all times that they can properly construct the work represented by these notes:

ernesto sosa

site services: urbantech consulting

july 11, 2025 mma - es