06.25.15

planning: urban strategies inc. structural:

electrical:

mechanical:


landscape: MBTW Group

site services: urbantech consulting

project: 1315 Silver Spear Road mississauga, ontario

3rd fl. plan

july 11, 2025 1:100 14-40 mma - es

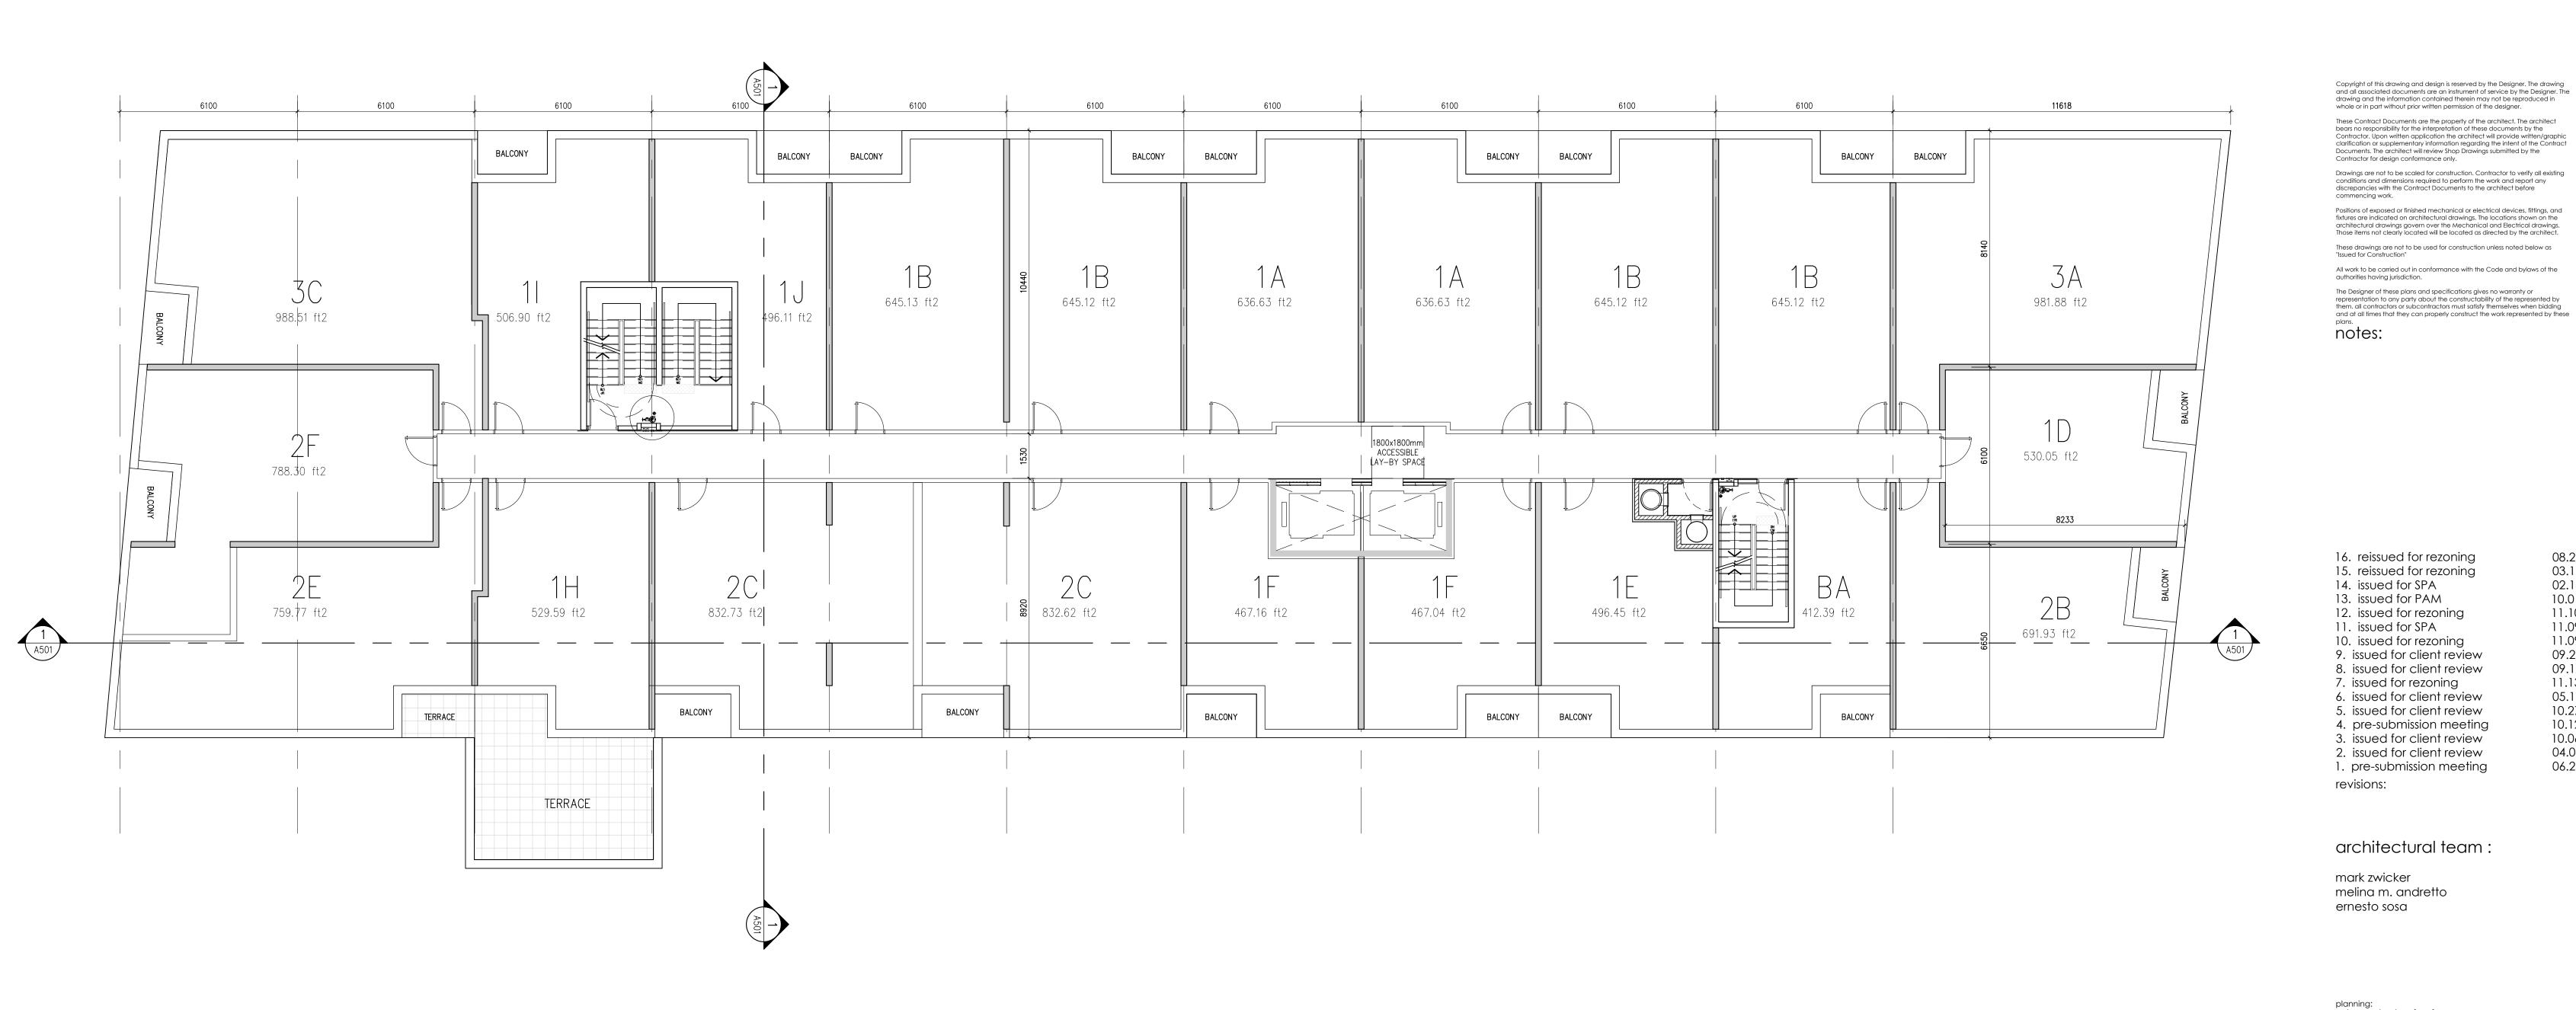

EXISTING 8 STOREY BUILDING