



M : (416) 779-0880
T : (416) 288-8831
E : ral@lumbao.com
W : www.LUMBAO.com
21 Lebovic Avenue Unit C04, Toronto ON M1L 0J2

SEAL



These drawings contain copyright belonging to the Architect. Contractor, subcontractor and suppliers must check and verify all dimensions and conditions on the job and report any discrepancies to the Architect before proceeding with the work.

All drawings and related documents shall not be reproduced in whole or in a part without written permission from the Architect

Do not scale drawings

CLIENT

D-STILLWATERS
DEVELOPMENTS INC.
OA BLUEKRESCENT DEV.

Project North

True North

PROJECT TITLE:

Mixed Use Condo Development

51-55 Dundas St.W., 60-78 Agnes St,
Mississauga, ON L5B 1J7

PROJECT
NO.

24018

DRAWING ISSUE:

ZBLA/ OPA SUBMISSION

DRAWING TITLE:


SECTION ELEVATION
PART 2

Drawn By	ASA	Scale
Checked By	RL	As Indicated
Plot Date	2025-07-30	

SHE
NO.

A301

REVISION

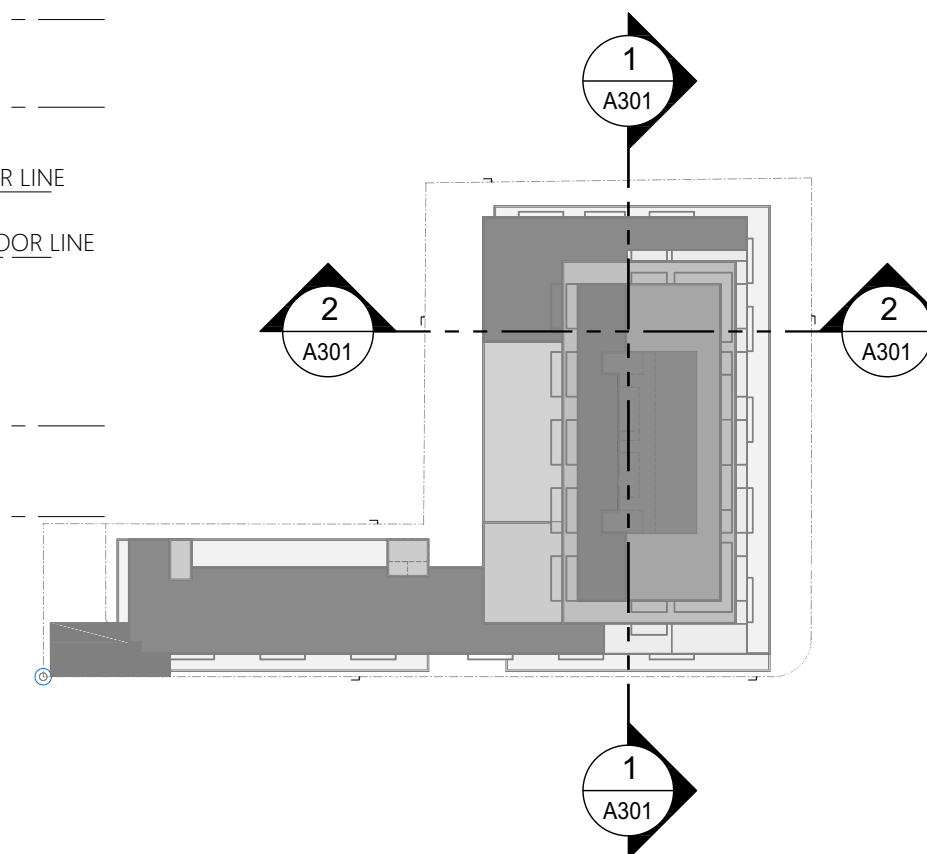

01 SECTIONAL ELEVATION - B

301 SCALE: 1:250

02 SECTIONAL ELEVATION - C

301 SCALE: 1:250

03 KEY PLAN

301 SCALE: 1:1000