




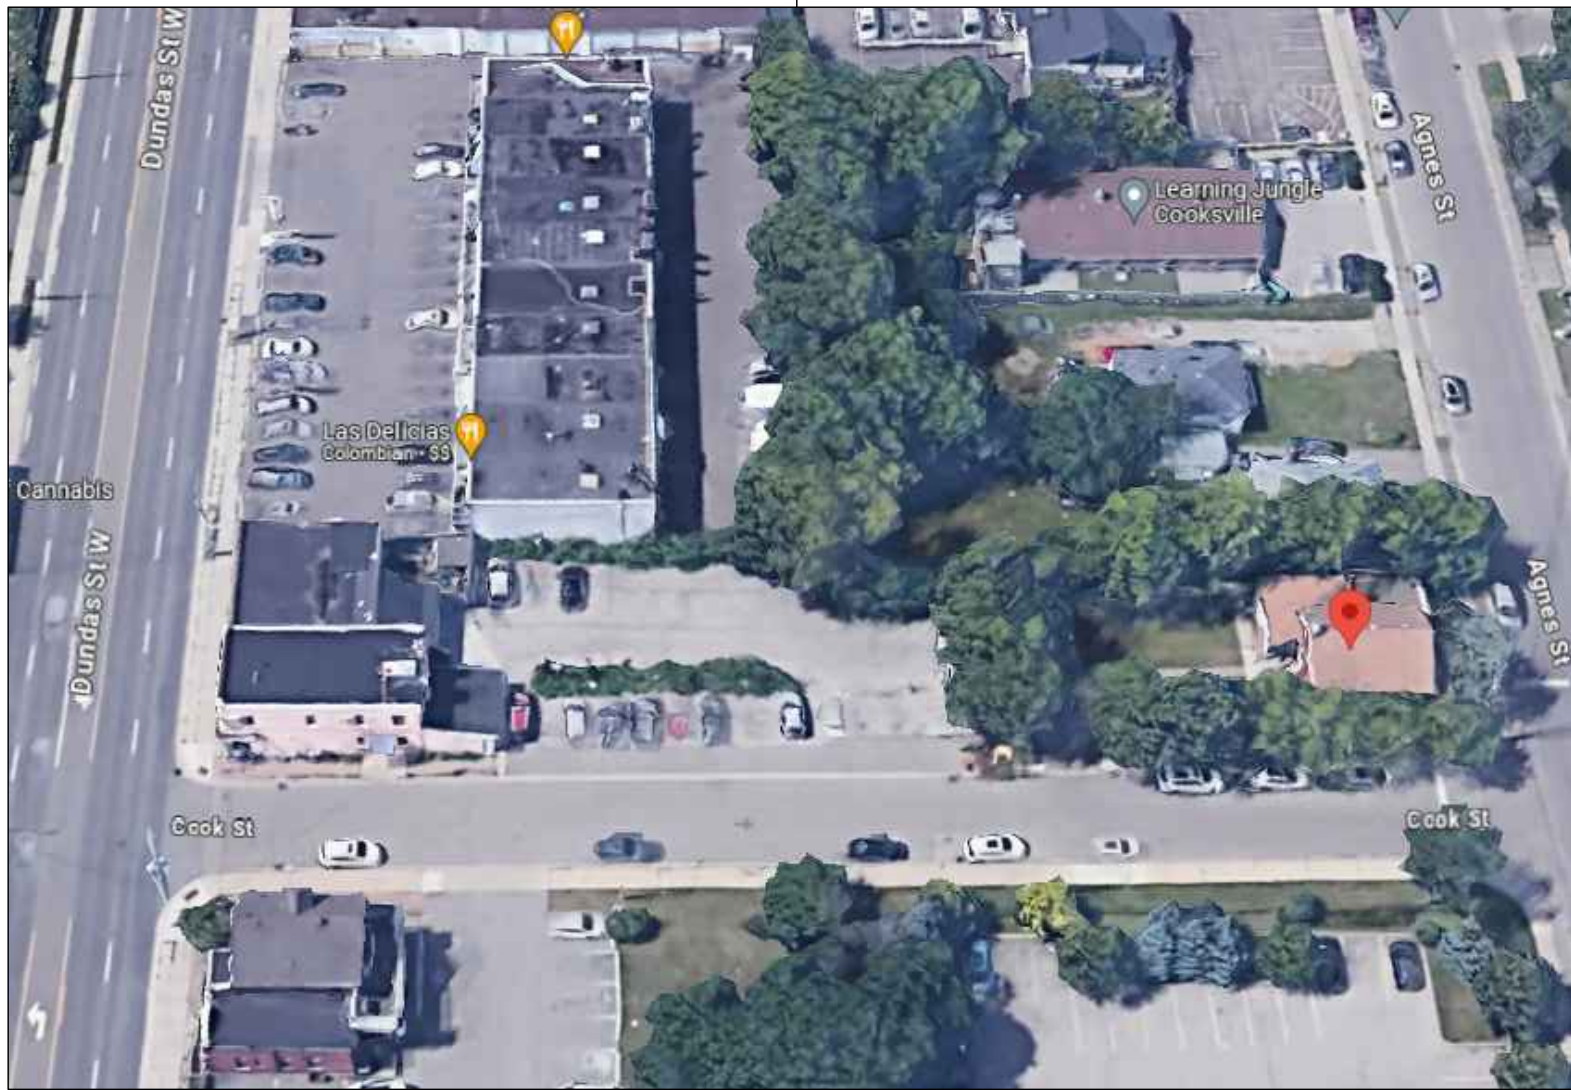


SITE IMAGE FROM NORTH-WEST SIDE

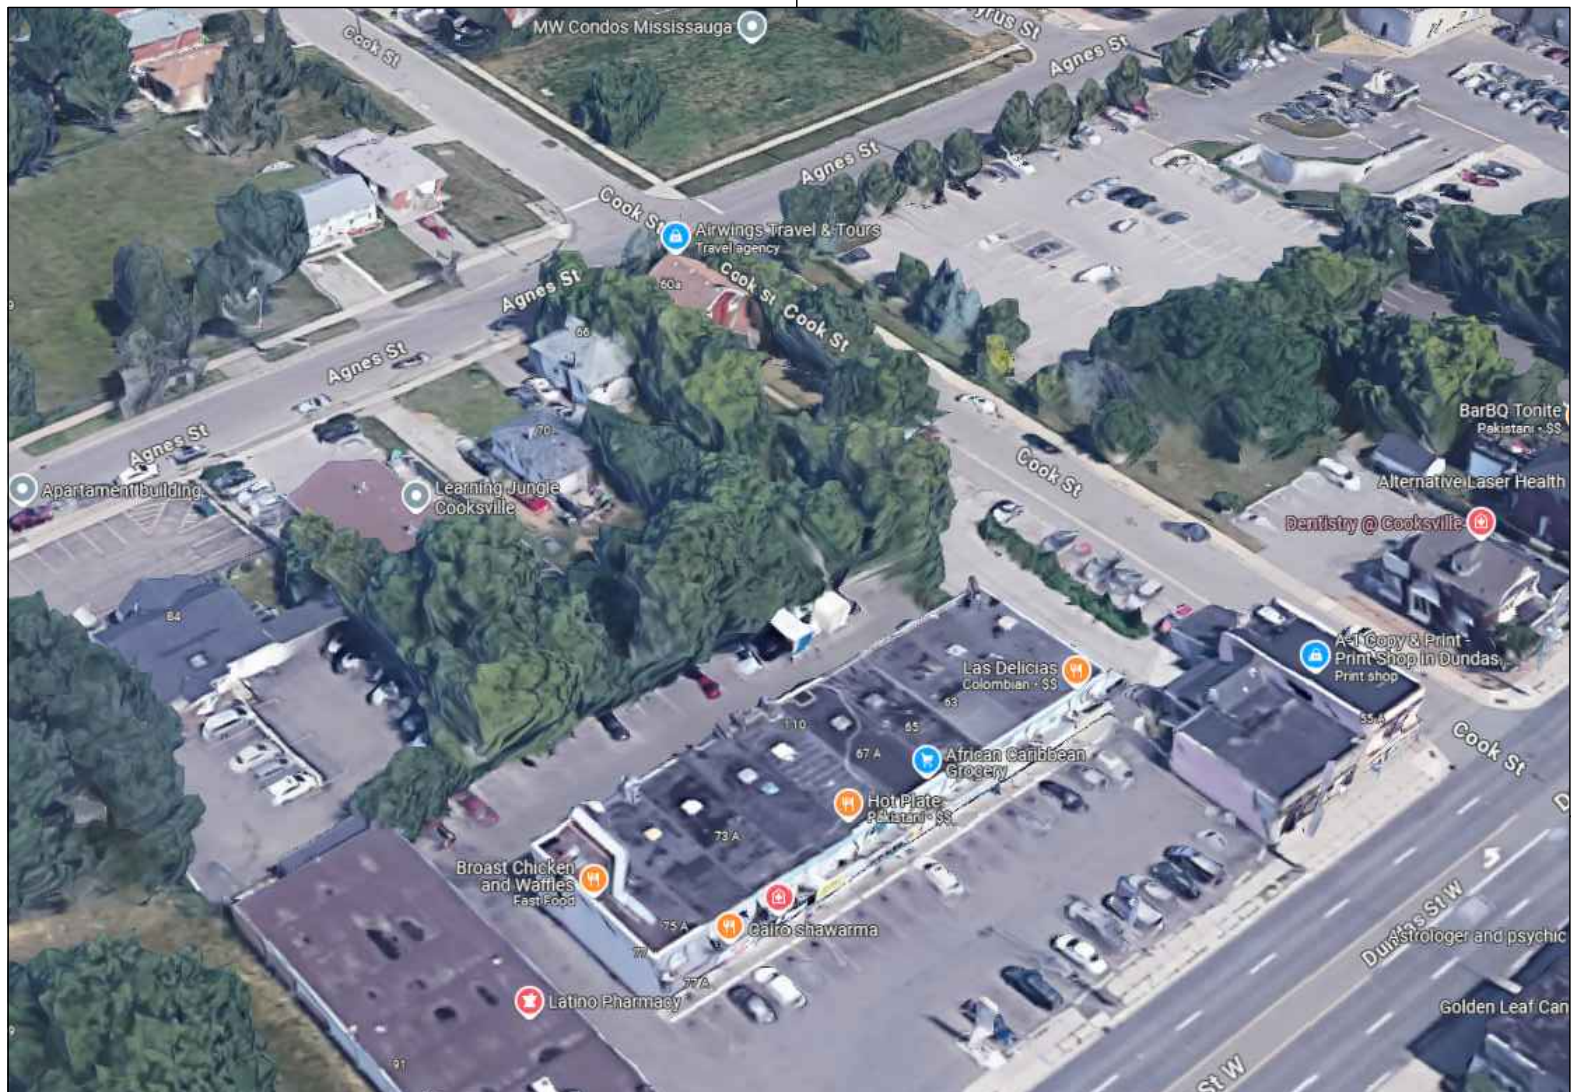

SITE IMAGE FROM SOUTH-EAST SIDE

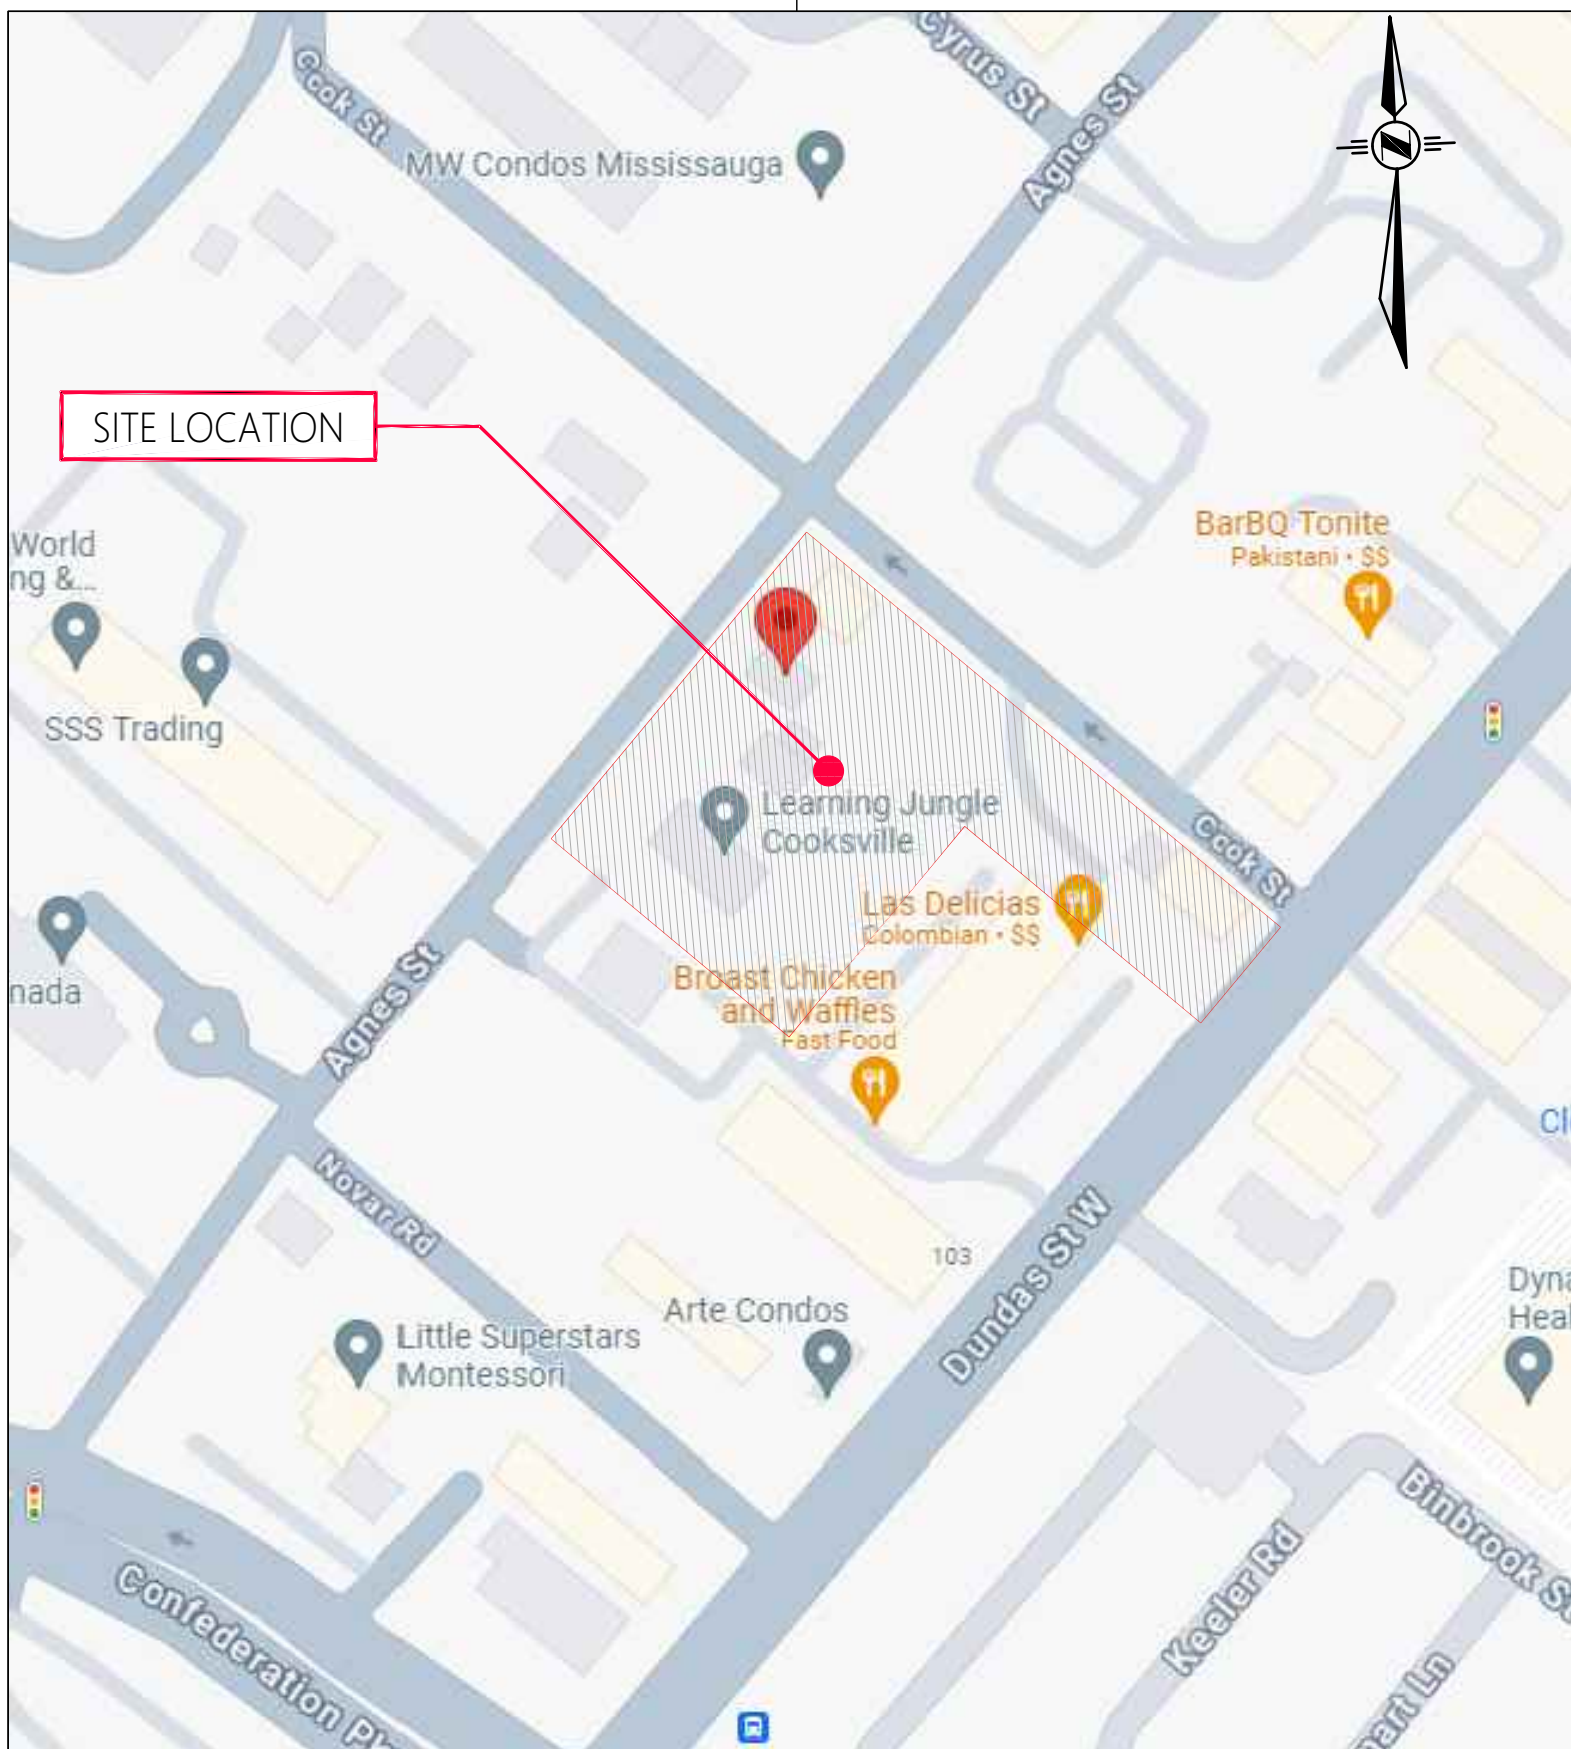

LOCATION MAP

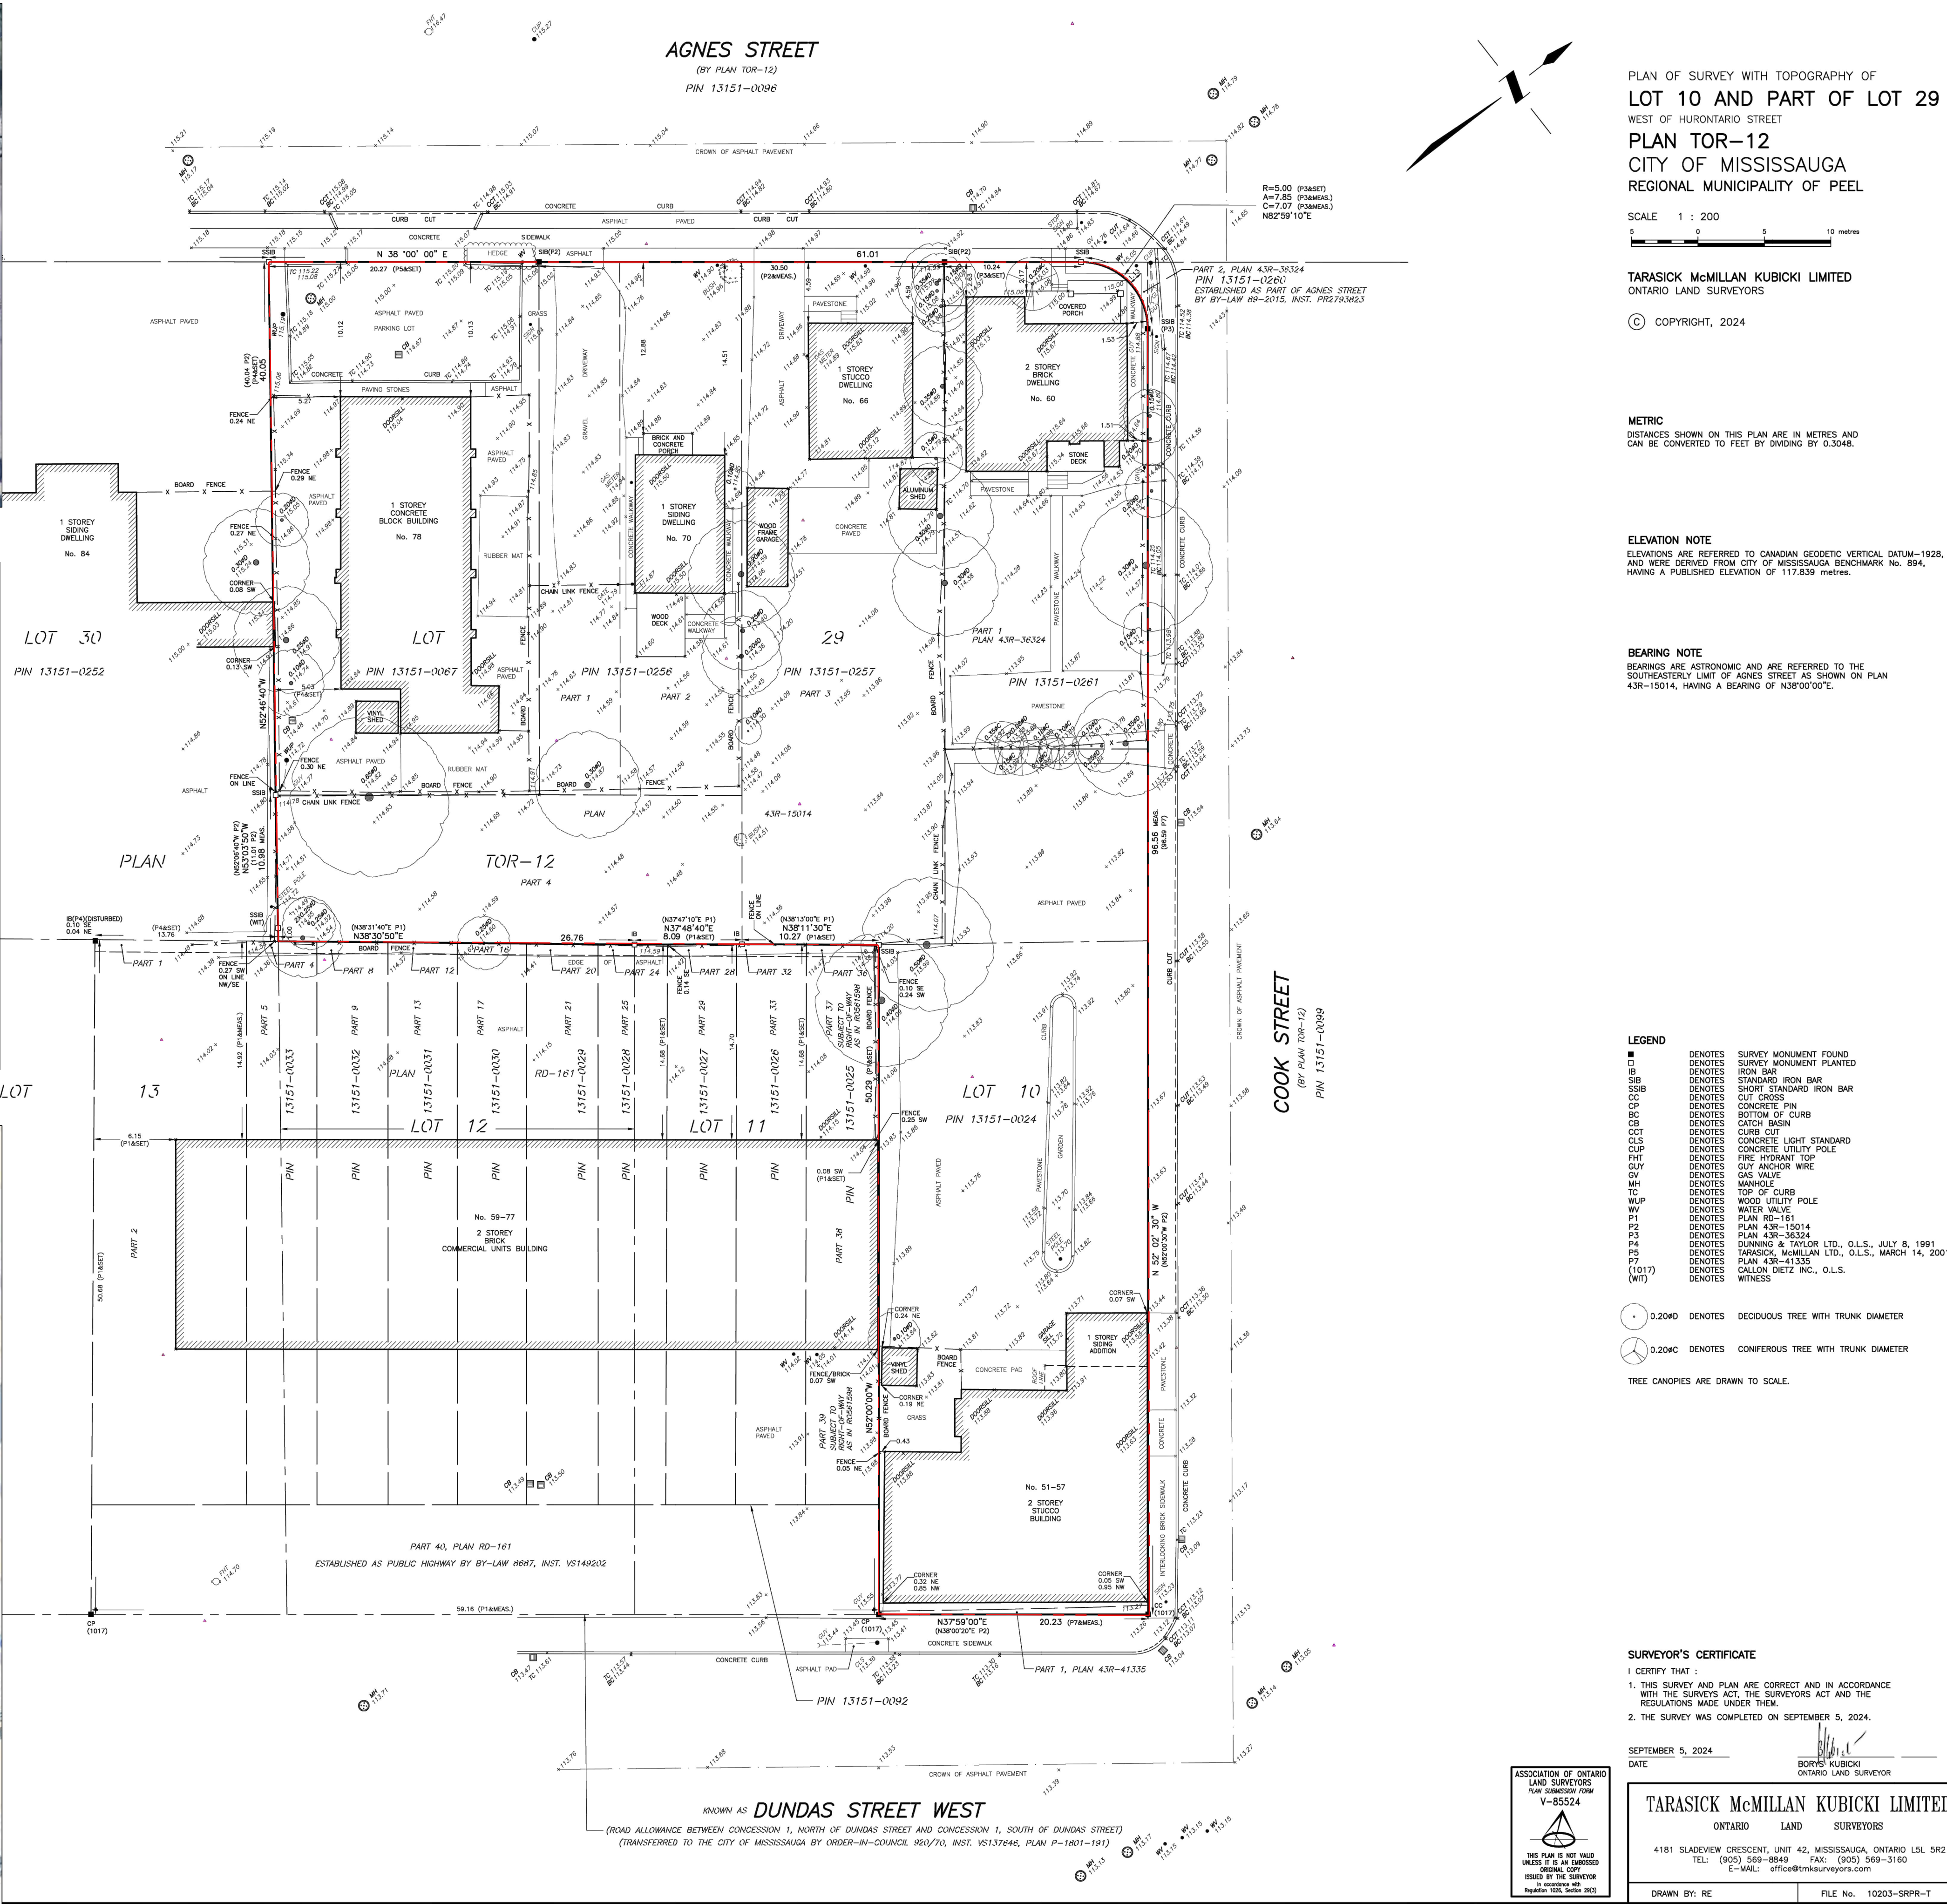

RA LUMBAAO ARCHITECTS INC.
ARCHITECTS . CONSULTANTS . DESIGNERS
M : (416) 779-0880
T : (416) 288-8831
E : ral@lumbao.com
W : www.lumbao.com
121 Lebovic Avenue Unit C04, Toronto ON M1L 0J2

SEAL
ONTARIO ASSOCIATION OF ARCHITECTS
ROMMEL A. LUMBAAO
LICENCE 7028

CONSULTANT

These drawings contain copyright belonging to the Architect. Contractor, subcontractor and suppliers must check and verify all dimensions and conditions on the job and report any discrepancies to the Architect before proceeding with the work.

All drawings and related documents shall not be reproduced in whole or in a part without written permission from the Architect.

Do not scale drawings.

Rev	Issued For	Date	Initials
0	DARC SUBMISSION	2024-10-07	MP
1	DARC RESUBMISSION	2025-02-02	MP
2	ZBLA/ OPA SUBMISSION	2025-07-30	MP

CLIENT
D-STILLWATERS DEVELOPMENTS INC.
OA BLUEKRESCENT DEV.

PROJECT TITLE:
Mixed Use Condo Development
51-55 Dundas St.W., 60-78 Agnes St, Mississauga, ON L5B 1J7

PROJECT NO. **24018**

DRAWING ISSUE:
ZBLA/ OPA SUBMISSION

DRAWING TITLE:
EXISTING SURVEY, PLAN SITE IMAGES (REFERENCE ONLY)

Drawn By	RD	Scale
Checked By	RL	As Indicated
Plot Date	2025-07-30	

SHEET NO. **SP100** **REVISION**