


ELEVATION ALONG AGNES ST. (EAST) **A201** SCALE: 1:250

FINISHES SCHEDULE	
BRICK FACE FINISH:	GLASS: (FACADE STRUCTURE)
1 WALL STRUCTURE WITH THIN BRICK VENEER SUPPLIER: AS PER ARCHITECTS APPROVAL DESCRIPTION: MODULAR BRICK COLOUR: DARK GRAY	10 DOUBLE GLAZED WINDOW SUPPLIER: AS PER ARCHITECTS APPROVAL DESCRIPTION: CURTAIN WALL SYSTEM COLOUR: DARK SHADE (BLACK)
BRICK FACE FINISH:	SPANDREL GLASS: (SEE WINDOW SCHEDULE)
2 WALL STRUCTURE WITH THIN BRICK VENEER SUPPLIER: AS PER ARCHITECTS APPROVAL DESCRIPTION: MODULAR BRICK COLOUR: LIGHT GRAY	11 DOUBLE GLAZED WINDOW SUPPLIER: AS PER ARCHITECTS APPROVAL DESCRIPTION: SPANDREL GLASS PANEL COLOUR: TBC
BRICK FACE FINISH:	GLASS: (SEE DOOR & WINDOW SCHEDULE)
3 WALL STRUCTURE WITH BRICK VENEER SUPPLIER: AS PER ARCHITECTS APPROVAL DESCRIPTION: MODULAR BRICK COLOUR: HERITAGE RED/ BEIGE	[12] GLASS DOOR & WINDOW SUPPLIER: AS PER ARCHITECTS APPROVAL COLOUR: CLEAR GLASS/ DARK SHADE (SEE ELEVAT FOR COLOR ORIENTATION)
METAL PANELS FINISH:	GUARDRAILS:
4 WALL STRUCTURE WITH METAL PANELS FINISH SUPPLIER: AS PER ARCHITECTS APPROVAL DESCRIPTION: METAL PANEL FINISH COLOUR: WHITE	13 ALUMINUM RAILING WITH GLASS PANEL SUPPLIER: AS PER ARCHITECTS APPROVAL COLOUR: CLEAR GLASS/ DARK SHADE (SEE ELEVAT FOR COLOR ORIENTATION)
METAL PANELS FINISH:	BALCONY PARTITION:
5 WALL STRUCTURE WITH METAL PANEL FINISH SUPPLIER: AS PER ARCHITECTS APPROVAL DESCRIPTION: METAL PANEL FINISH COLOUR: LIGHT GRAY	14 PRIVACY SCREEN SUPPLIER: AS PER ARCHITECTS APPROVAL DESCRIPTION: SATIN DECO COLOUR: TBC
METAL PANELS FINISH:	ARCHITECTURAL FEATURE:
6 WALL STRUCTURE WITH METAL PANEL FINISH SUPPLIER: AS PER ARCHITECTS APPROVAL DESCRIPTION: METAL PANEL FINISH COLOUR: DARK GRAY	15 METAL LOUVER SUPPLIER: AS PER ARCHITECTS APPROVAL DESCRIPTION: LOUVER COLOUR: DARK GRAY
METAL ACCENT BAND:	PAINT FINISH:
7 ACCENT BAND SUPPLIER: AS PER ARCHITECTS APPROVAL DESCRIPTION: ALUM. STRUCTURE COLOUR: WHITE	16 PRE-CAST CONCRETE SUPPLIER: AS PER ARCHITECTS APPROVAL DESCRIPTION: COLOUR: DARK GRAY
ENTRANCE CANOPY:	PAINT FINISH:
8 STEEL CANOPY SUPPLIER: AS PER ARCHITECTS APPROVAL DESCRIPTION: CUSTOM METAL STRUCTURE COLOUR: DARK GRAY	17 PRE-CAST CONCRETE SUPPLIER: AS PER ARCHITECTS APPROVAL DESCRIPTION: COLOUR: WHITE
GLASS: (FACADE STRUCTURE)	
9 DOUBLE GLAZED WINDOW SUPPLIER: AS PER ARCHITECTS APPROVAL DESCRIPTION: CURTAIN WALL SYSTEM COLOUR: CLEAR GLASS	

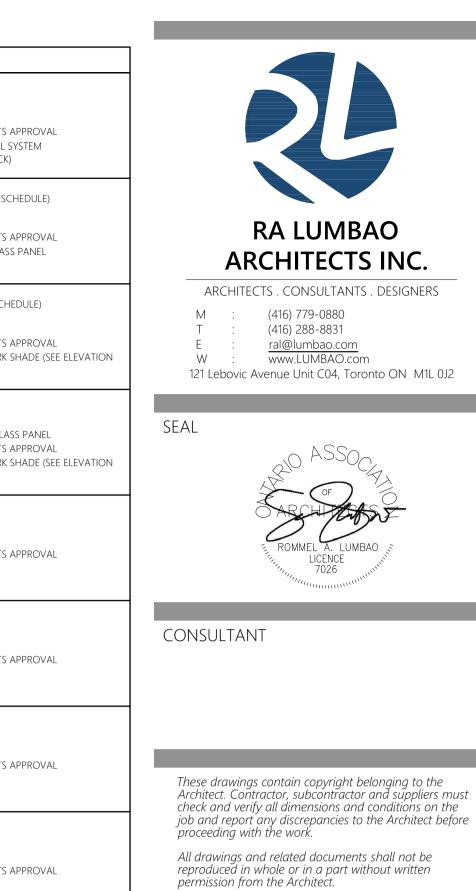

Do not scale drawings. Rev Issued For

**RA LUMBAO** 

(416) 779-0880 (416) 288-8831

ral@lumbao.com www.LUMBAO.com

Rev	Issued For	Date	Initials
0	DARC SUBMISSION	2024-10-07	MP
1	DARC RESUBMISSION	2025-02-02	MP
2	ZBLA/ OPA SUBMISSION	2025-07-30	MP

## CLIENT

D-STILLWATERS DEVELOPMENTS INC. OA BLUEKRESCENT DEV.



PROJECT TITLE:

Mixed Use Condo Development

51-55 Dundas St.W.,60-78 Agnes St, Mississauga, ON L5B 1J7

PROJECT NO.

01 A201

24018

DRAWING ISSUE:

ZBLA/ OPA SUBMISSION

DRAWING TITLE:

ELEVATION ALONG AGNES ST. (EAST)

SHEET		REVISION	
1.00 2 4.0			
Plot Date	2025-07-30	As indicated	
Checked By	RL	As Indicated	
Drawn By	ASA	Scale	
	Checked By Plot Date	Checked By RL Plot Date 2025-07-30	

