

This drawing, as an instrument of service, is provided by and is the property of Turner Fleischer. The contractor must verify and accept responsibility for all dimensions and conditions on site and must notify Turner Fleischer of any variations from the supplied information. This drawing is not to be used for any other purpose without the written consent of Turner Fleischer. The architect is not responsible for the accuracy of survey, structural, mechanical, electrical, etc., information shown on this drawing. Rely on the appropriate consultant's drawings before proceeding with the work. Construction must conform to all applicable codes and requirements of authorities having jurisdiction. The contractor working from drawings not specifically marked "For Construction" must assume full responsibility and bear costs for any corrections or damages resulting from his work.

SHADOW STUDY LEGEND

- SHADOWS OF PROPOSED DESIGN
- SHADOWS OF EXISTING BUILDINGS
- OVERLAP BETWEEN PROPOSED DESIGN SHADOW AND OTHER SHADOWS
- BASE MAP EXTENT* AS PER SHADOW STUDY STANDARDS (SHADOW IMPACT REGION)
- OUTDOOR AMENITY

CRITERIA 3.1
RESIDENTIAL PRIVATE OUTDOOR AMENITY SPACES

- NO IMPACT ZONE (7.5M FROM REAR WALL) OF LOW RISE RESIDENTIAL BUILDING

CRITERIA 3.3
PUBLIC REALM - OPPOSITE BOULEVARDS


- OPEN SPACES AND PARKS
- LOW AND MEDIUM DENSITY RESIDENTIAL STREETS
- MIXED USE, COMMERCIAL, EMPLOYMENT AND HIGH DENSITY RESIDENTIAL STREETS

CRITERIA 3.5
IMPACT ON USE OF SOLAR ENERGY

- 3M OFFSET FROM LOW RISE RESIDENTIAL BUILDING

*AT LEAST 4 X HEIGHT OF BUILDING TO NORTH, EAST AND WEST, 1.5 X BUILDING HEIGHT TO SOUTH

SCALE
1:2500

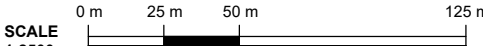

3	23-07-2025	OPA & ZBA RESUBMISSION	MLE
2	08-09-2024	OPA & ZBA RESUBMISSION	MLE
1	08-07-2022	OPA, ZBA & SPA RESUBMISSION	MLE
#	DATE	DESCRIPTION	BY

PROJECT
PROPOSED MIXED-USE DEVELOPMENT
1225 Dundas Street E, Mississauga, ON
(OZ/OPA 22-20 W3)

DRAWINGS
SHADOW STUDIES - SEPTEMBER

PROJECT NO.
22.117P01

PROJECT DATE
2022-08-07

DRAWN BY
WJB


CHECKED BY
NMC

SCALE
1:2500


ONTARIO ASSOCIATION
of
ARCHITECTS
M. RAZA MEHDI
LICENCE
8462

DRAWING NO.
A817


REV.
3

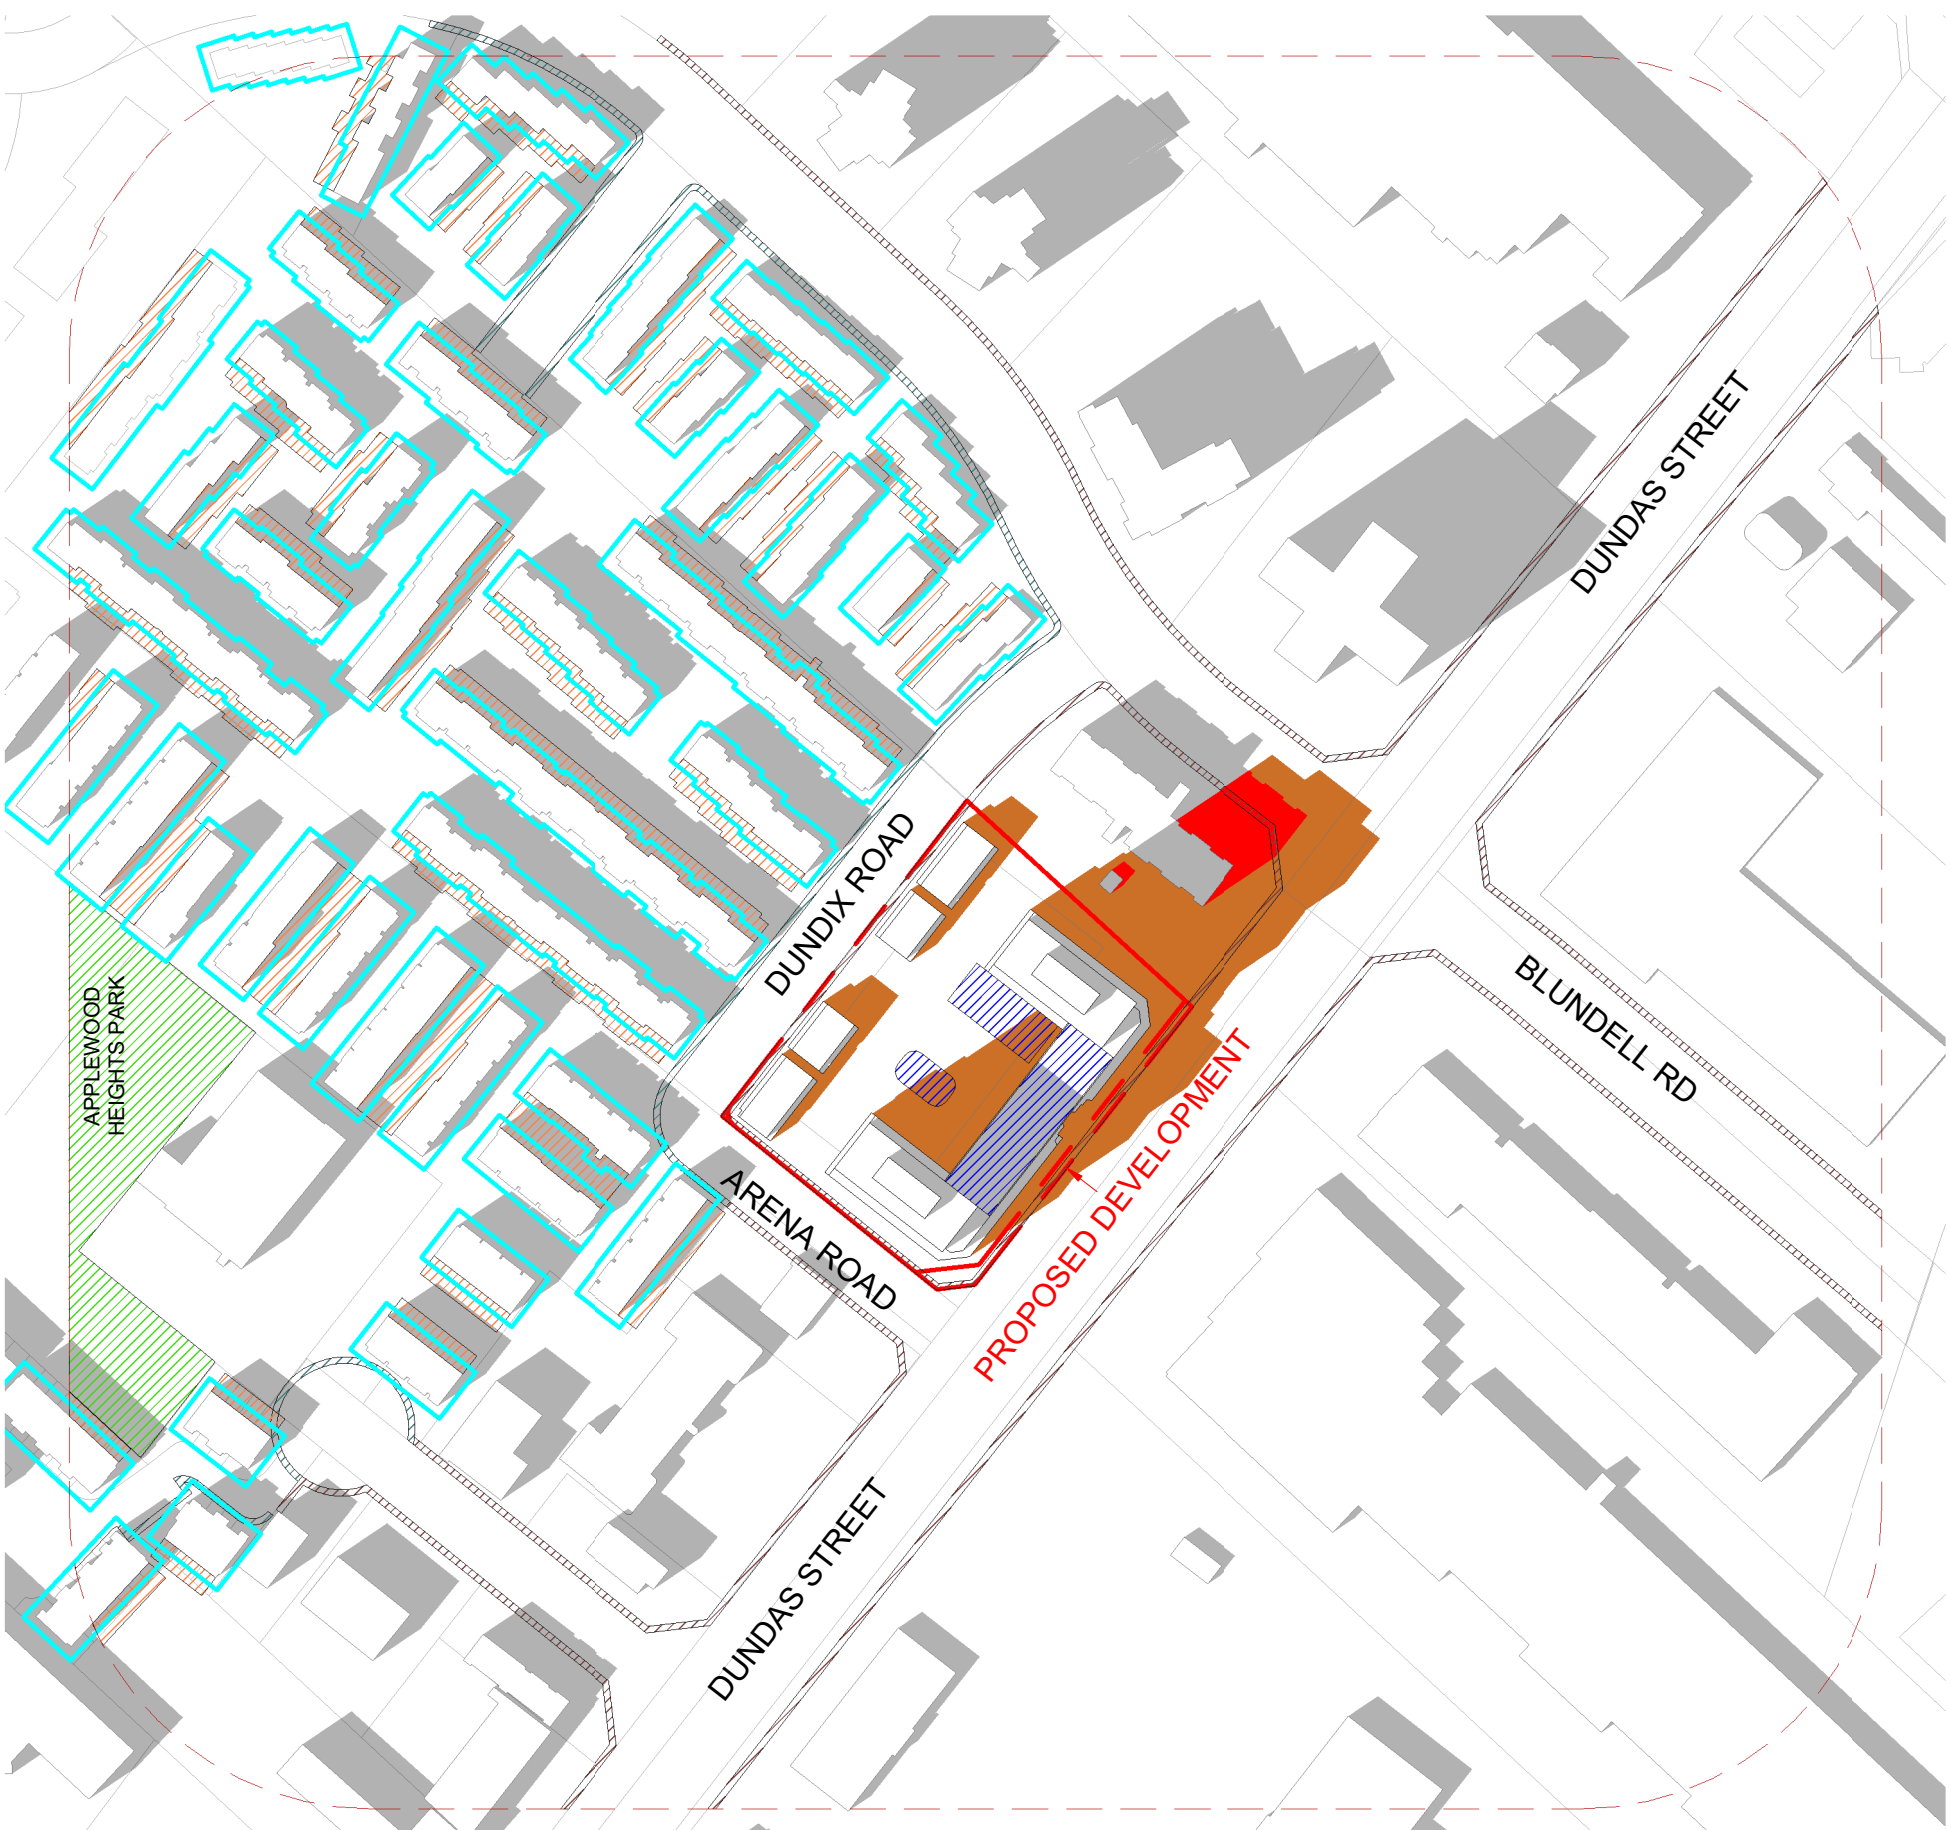

1 SEPTEMBER 21 - 1612 PM
A817 1 : 2500

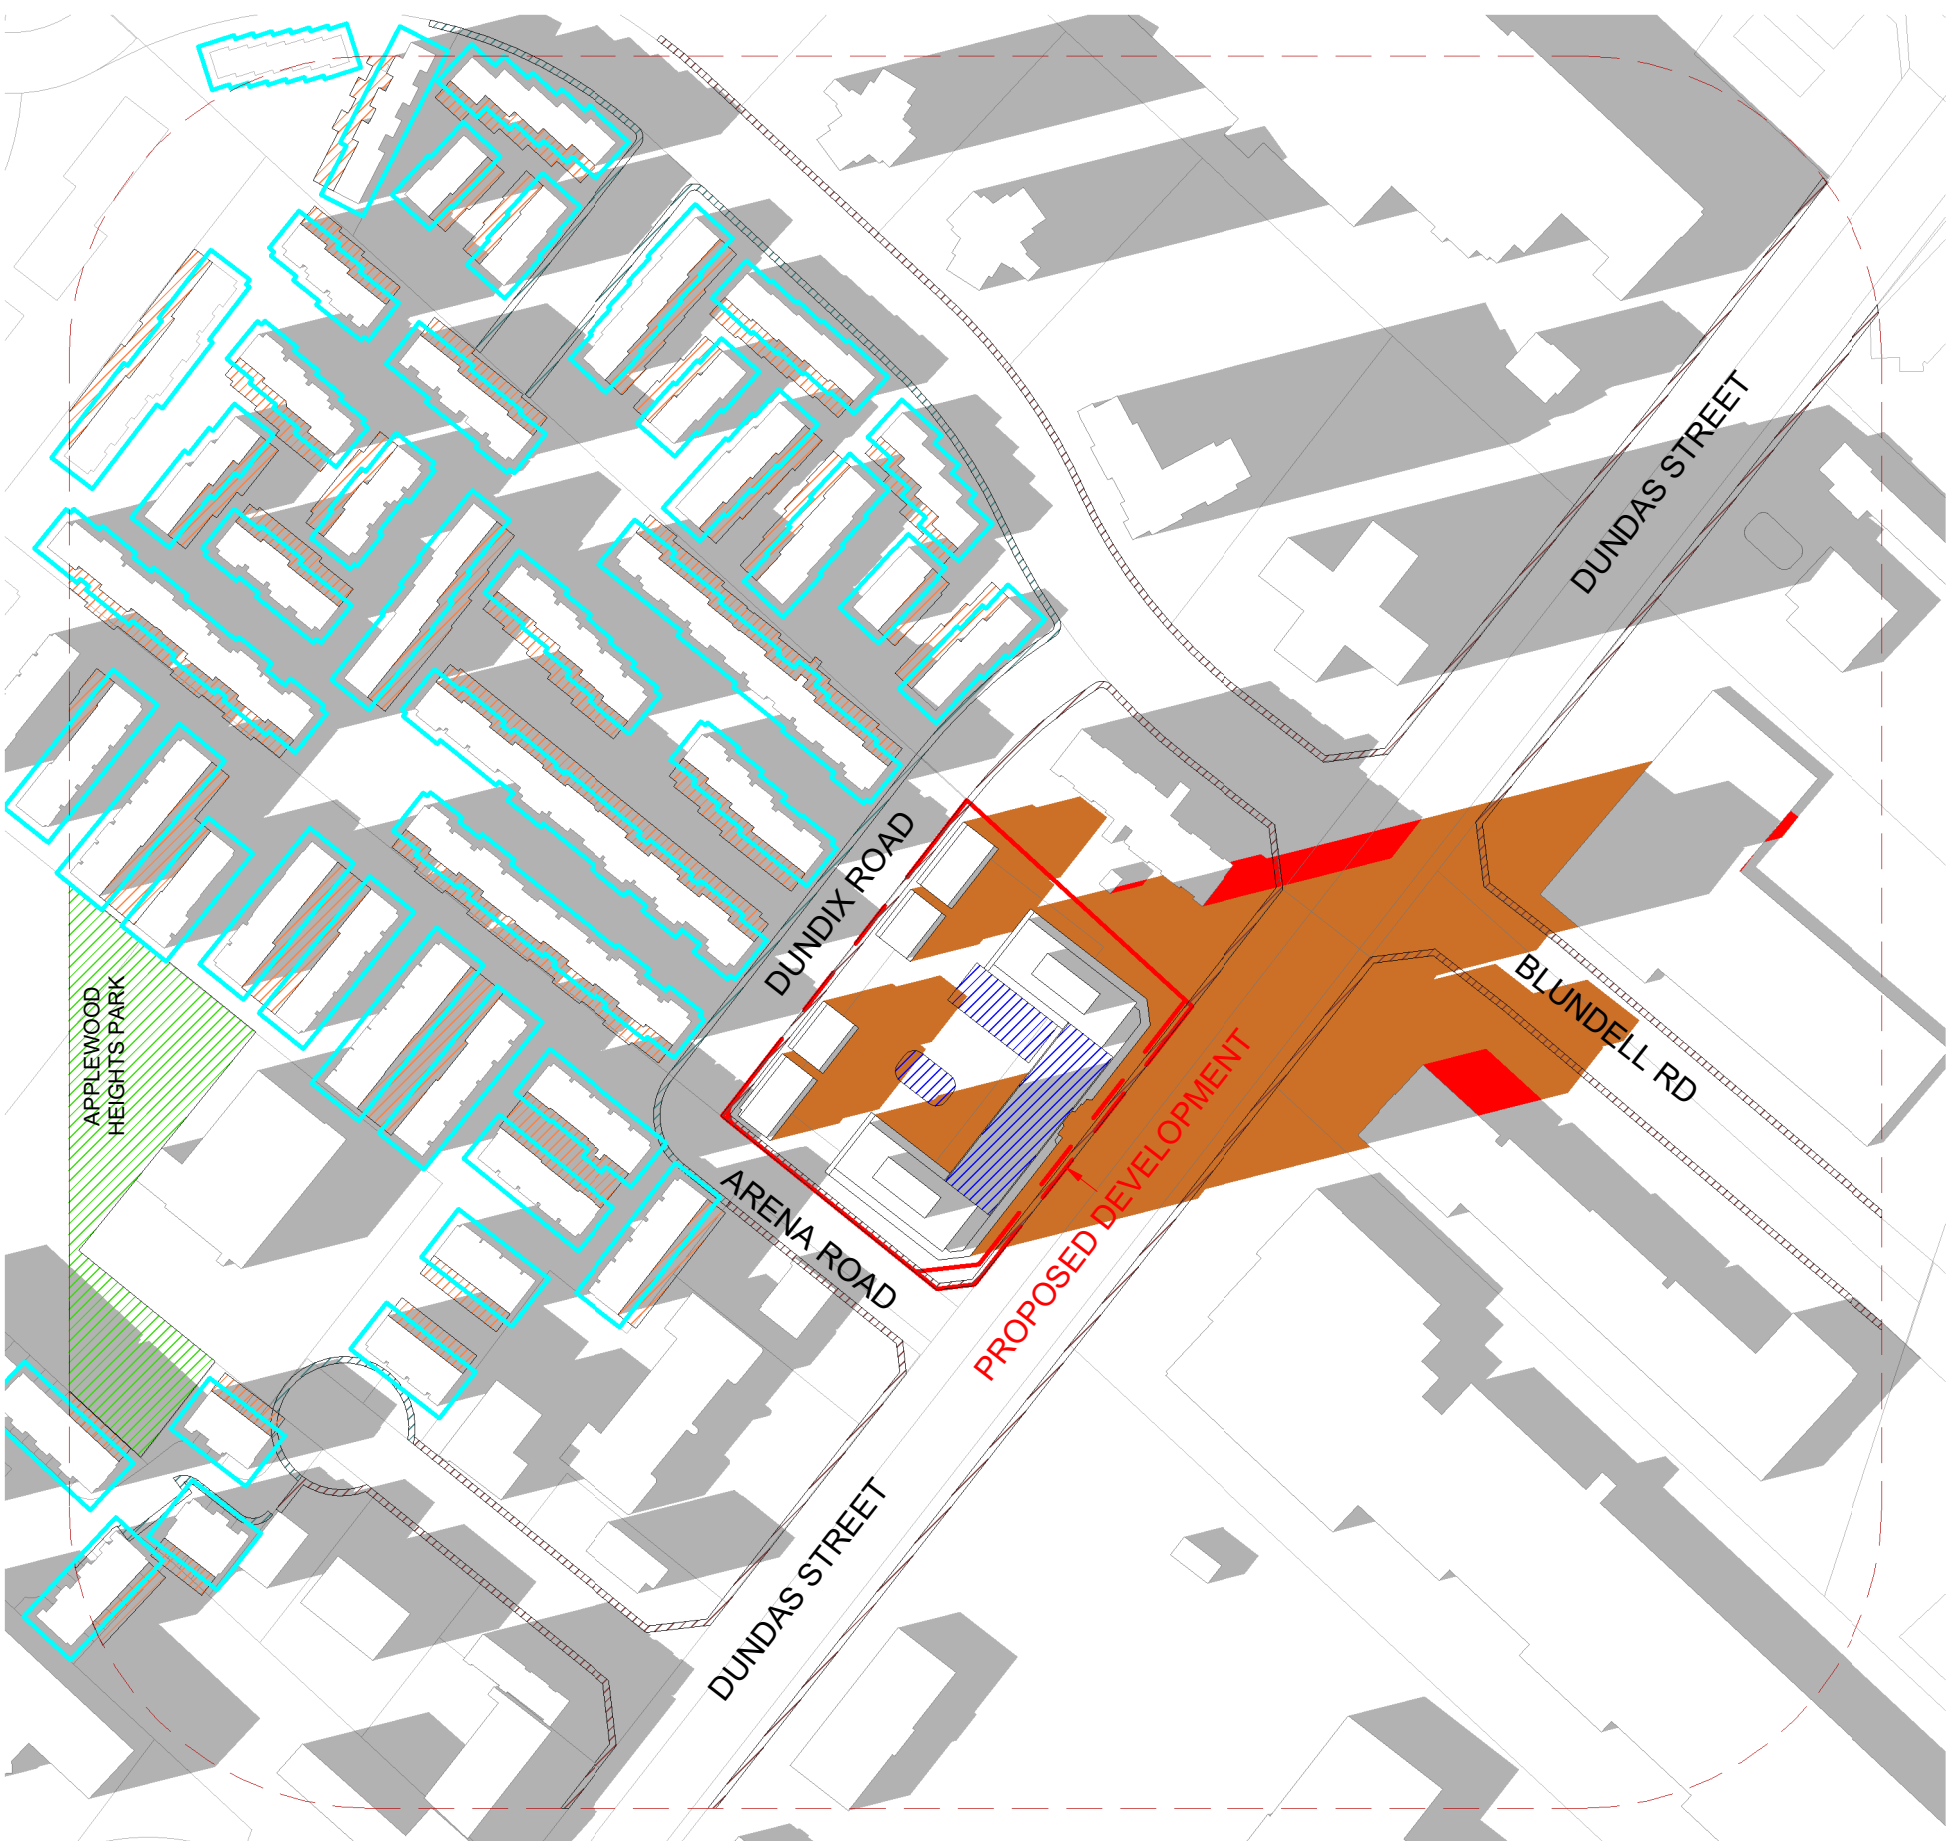

3 SEPTEMBER 21 - 1748 PM
A817 1 : 2500

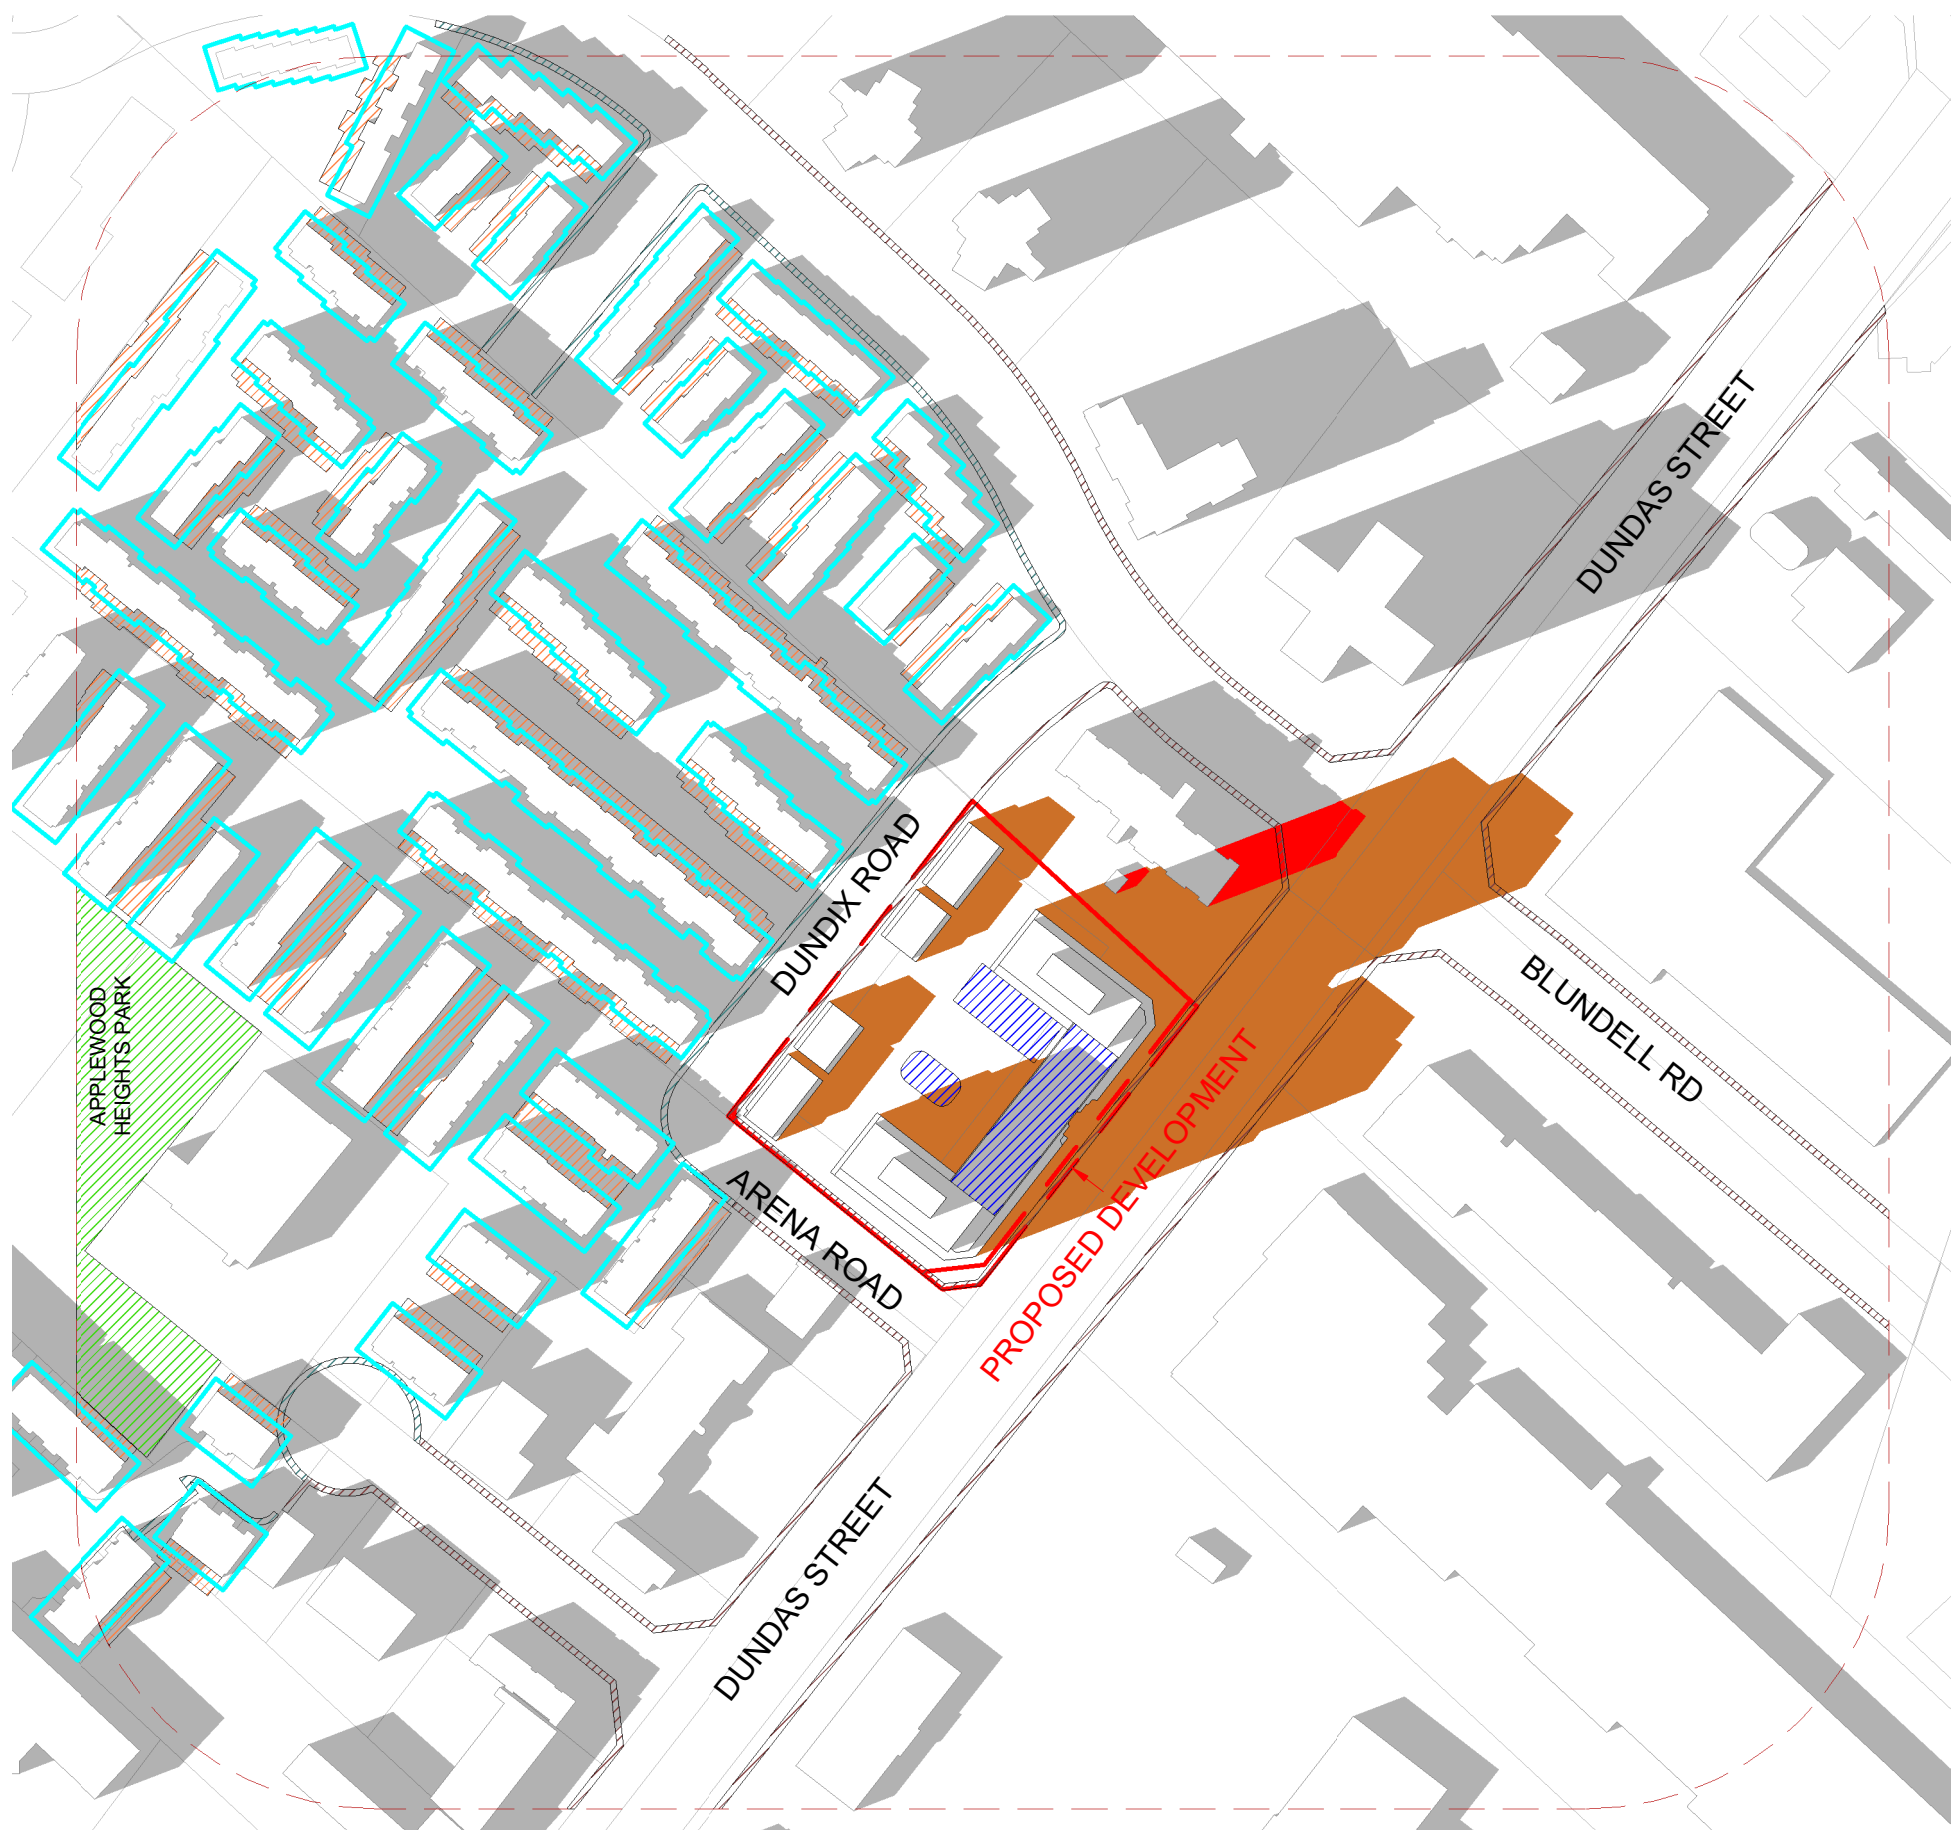

2 SEPTEMBER 21 - 1712 PM
A817 1 : 2500