


## GENERAL NOTES

- VERIFY ALL DIMENSIONS.
- DO NOT SCALE DRAWINGS.
- REPORT ANY DISCREPANCIES, DISCOVERED ERRORS, OR OMISSIONS TO THE LANDSCAPE ARCHITECT BEFORE PROCEEDING.
- IT IS ADVISED THAT CONTRACTORS CONTACT THE LANDSCAPE ARCHITECT PRIOR TO CONSTRUCTION TO ENSURE THE USE OF THE LATEST REVISED DRAWINGS.
- DRAWINGS AND SPECIFICATIONS ARE THE PROPERTY OF THE LANDSCAPE ARCHITECT.

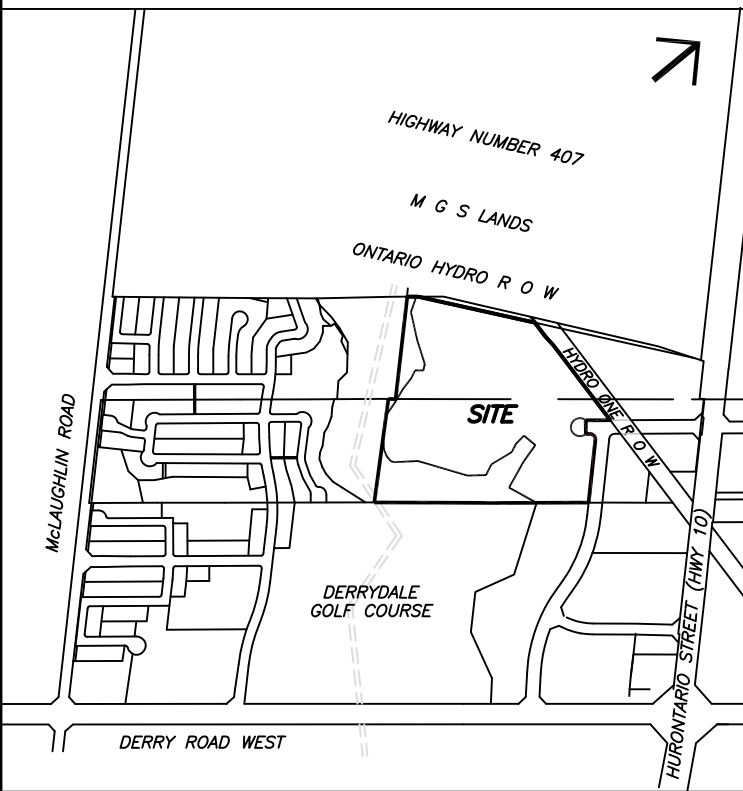


NOTE:

SHOP DRAWINGS STAMPED BY A STRUCTURAL  
ENGINEER TO BE SUPPLIED REQUIRED PRIOR TO  
CONSTRUCTION.


CONCRETE FOOTING DEPTH AS PER STRUCTURAL SHOP  
DRAWINGS AND GEOTECHNICAL REVIEW.

NOTES:


- 1) WOOD FENCE EXTENSIONS ARE NOT PERMITTED AND SHALL BE REMOVED.
- 2) ALL WOOD TO BE NO. 1 GRADE WESTERN RED CEDAR.
- 3) ALL CEDAR FENCING TO RECEIVE TWO (2) COATS OF STAIN TO BE APPROVED BY LANDSCAPE ARCHITECT. SAMPLES TO BE PROVIDED FOR REVIEW ON SITE.
- 4) THE FIRST COAT OF STAIN SHALL BE APPLIED WITHIN 30 DAYS OF FENCE INSTALLATION.
- 5) SURFACE DENSITY AVG. 4 LBS PER SQ. FT. TO MEET M.O.E. REQUIREMENTS OR ACOUSTIC REPORT. FENCING CONTRACTOR TO CERTIFY SURFACE DENSITY MEETS ACOUSTICAL REQUIREMENTS.

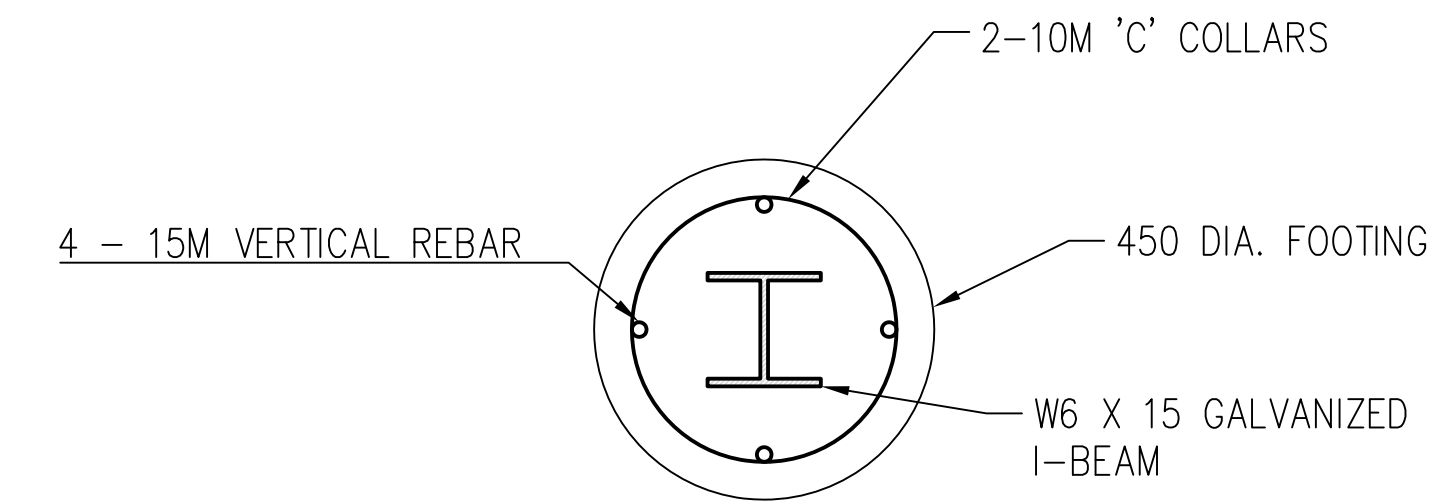

D: GALVANIZED STEEL I-BEAM SECTION SCALE: 1:10

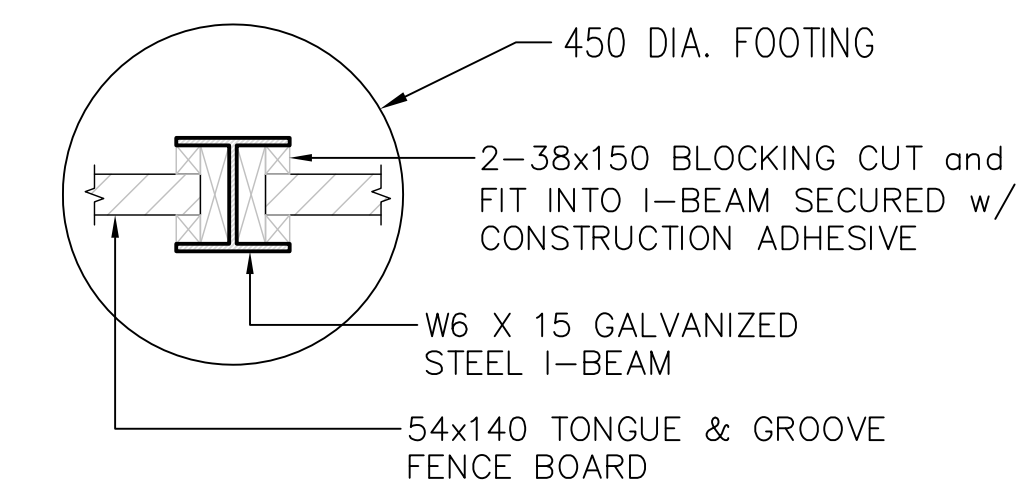


C: GALVANIZED STEEL I-BEAM SECTION SCALE: 1:10

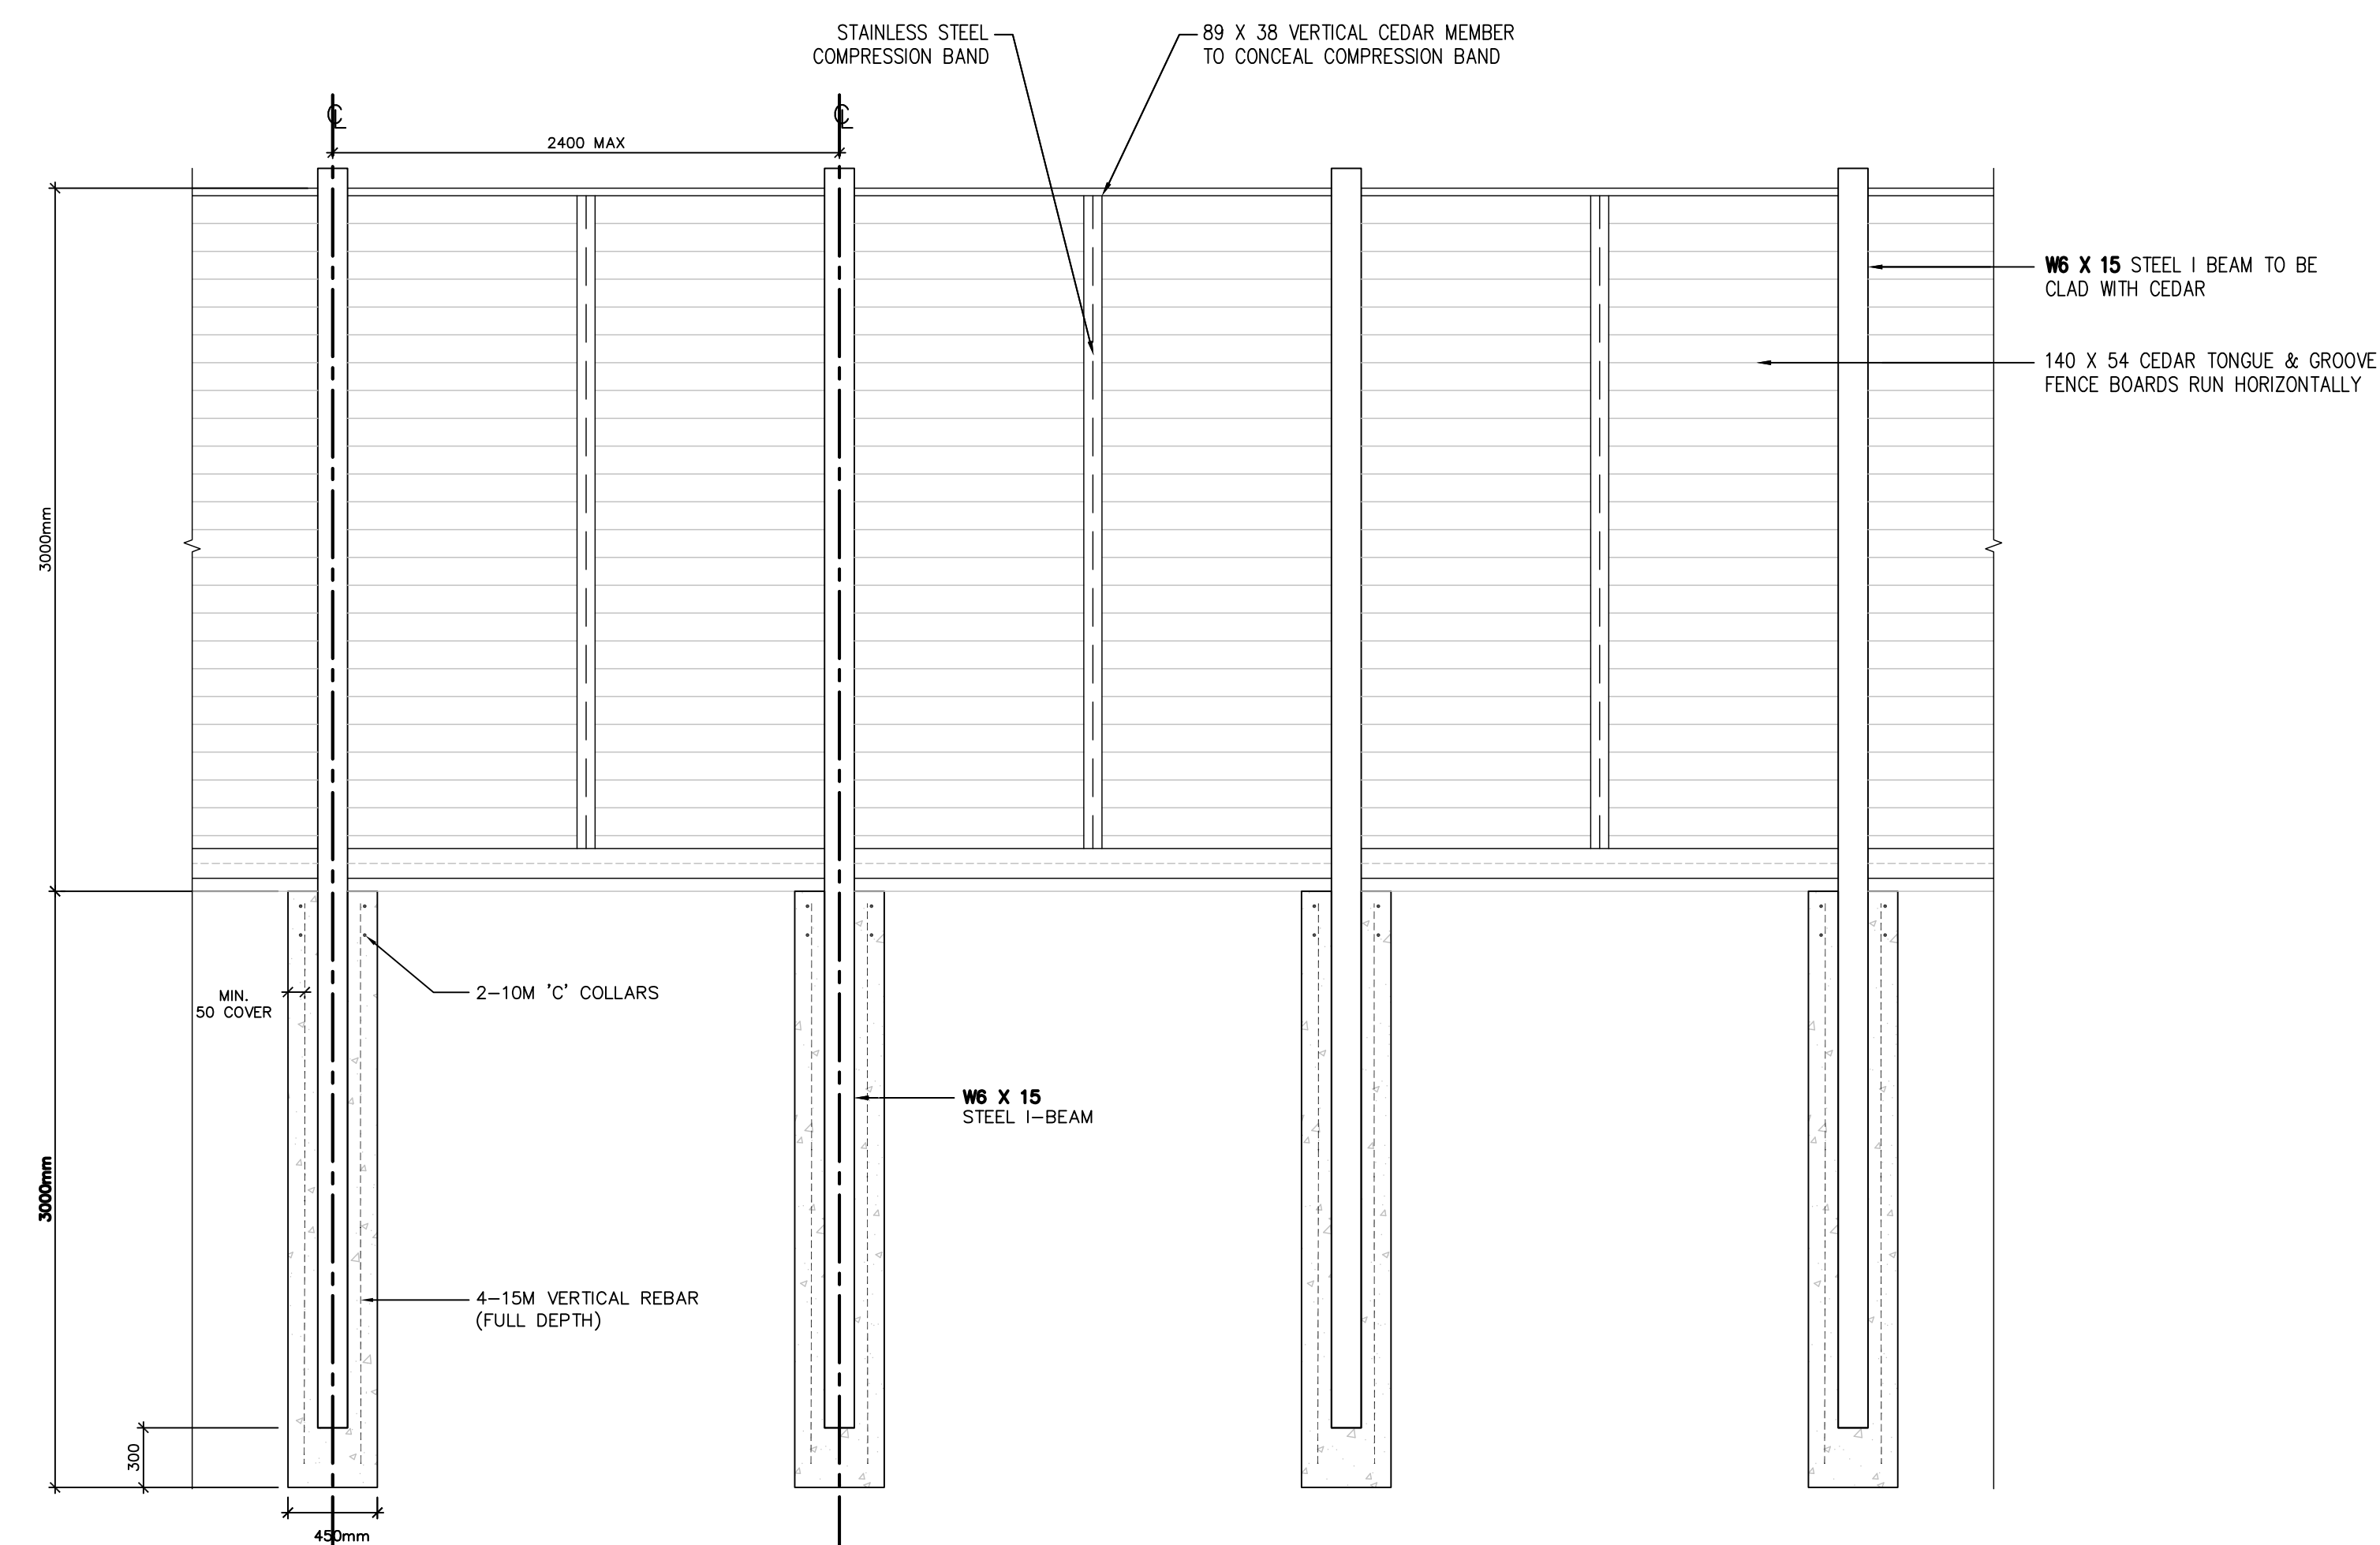

A: ELEVATION – ACOUSTIC FENCE

SCALE: 1: 40

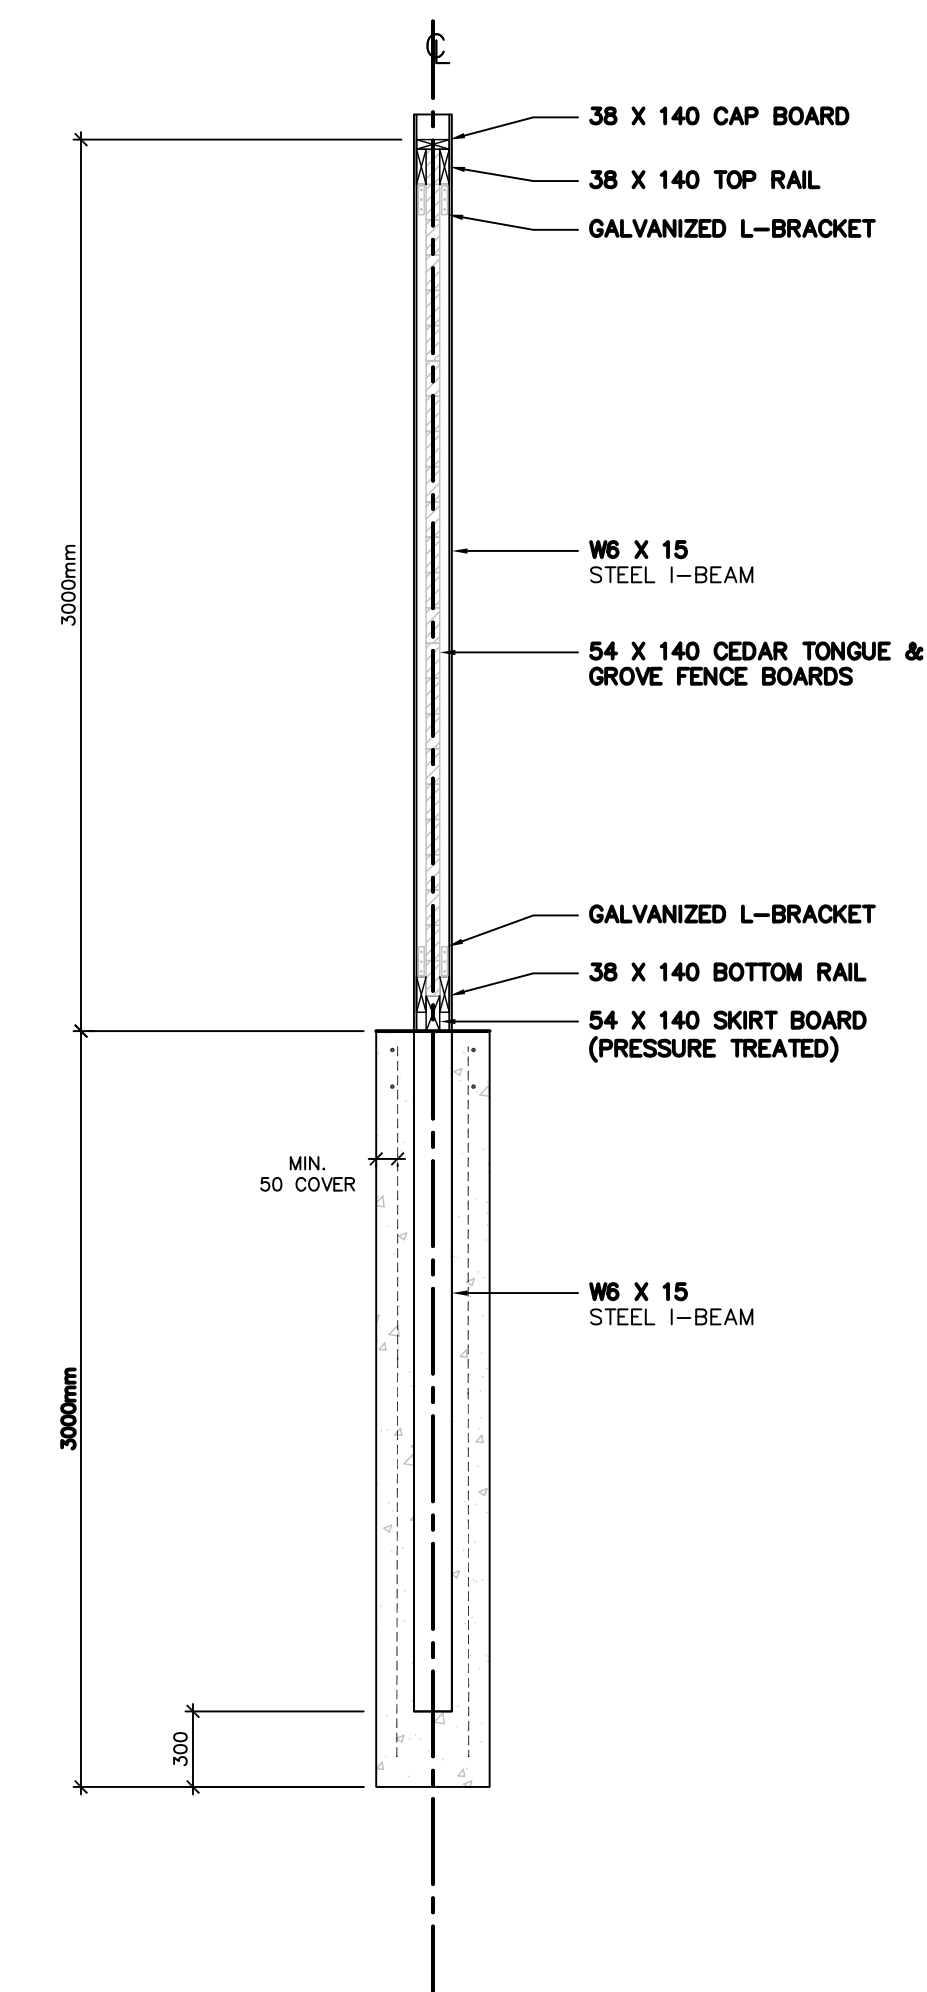


B: SECTIONB – ACOUSTIC FENCE3

SCALE: 1:40


3600mm HT. WOOD ACOUSTIC FENCE

## GENERAL NOTES

- VERIFY ALL DIMENSIONS.
- DO NOT SCALE DRAWINGS.
- REPORT ANY DISCREPANCIES, DISCOVERED ERRORS, OR OMISSIONS TO THE LANDSCAPE ARCHITECT BEFORE PROCEEDING.
- IT IS ADVISED THAT CONTRACTORS CONTACT THE LANDSCAPE ARCHITECT PRIOR TO CONSTRUCTION TO ENSURE THE USE OF THE LATEST REVISED DRAWINGS.
- DRAWINGS AND SPECIFICATIONS ARE THE PROPERTY OF THE LANDSCAPE ARCHITECT.

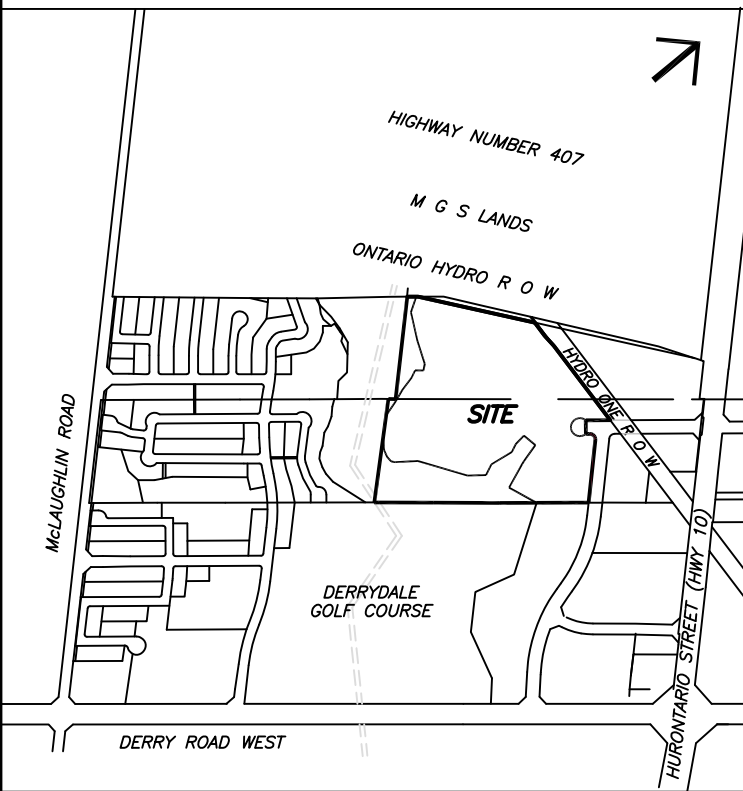[illegible]

It is the responsibility of the Contractor and/or Owner to ensure that the drawings with the latest revisions are used for construction.

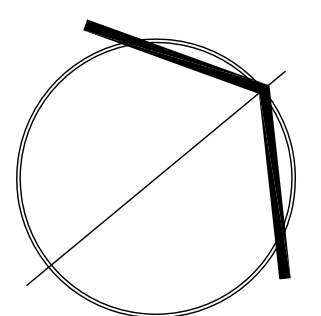

5770 HURONTARIO STREET, SUITE 320  
MISSISSAUGA, ONTARIO, L5R 3G5  
T: 416.695.4949 F: 905.712.3101  
WWW.STRYBOS.COM

STRYBOS BARRON KING  
LANDSCAPE ARCHITECTURE

PROJECT.

**PROPOSED  
INDUSTRIAL SUBDIVISION**

**PART OF LOTS 11 & 12, CONCESSION 1 WHS**

**CITY OF MISSISSAUGA**

**REGIONAL MUNICIPALITY OF PEEI**

DRAWING TITLE.

ACOUSTIC FENCE DETAIL

SCALE. AS SHOWN	PROJECT No.
--------------------	-------------

DATE. 15-4538  
JUNE 10, 2015

DRAWN BY. A.S.M.	DRAWING No.
---------------------	-------------

CHECKED BY. B.B.	L200
---------------------	------