



## EXISTING TYPICAL CROSS SECTION

From Hurontario St to Mississauga Valley Blvd

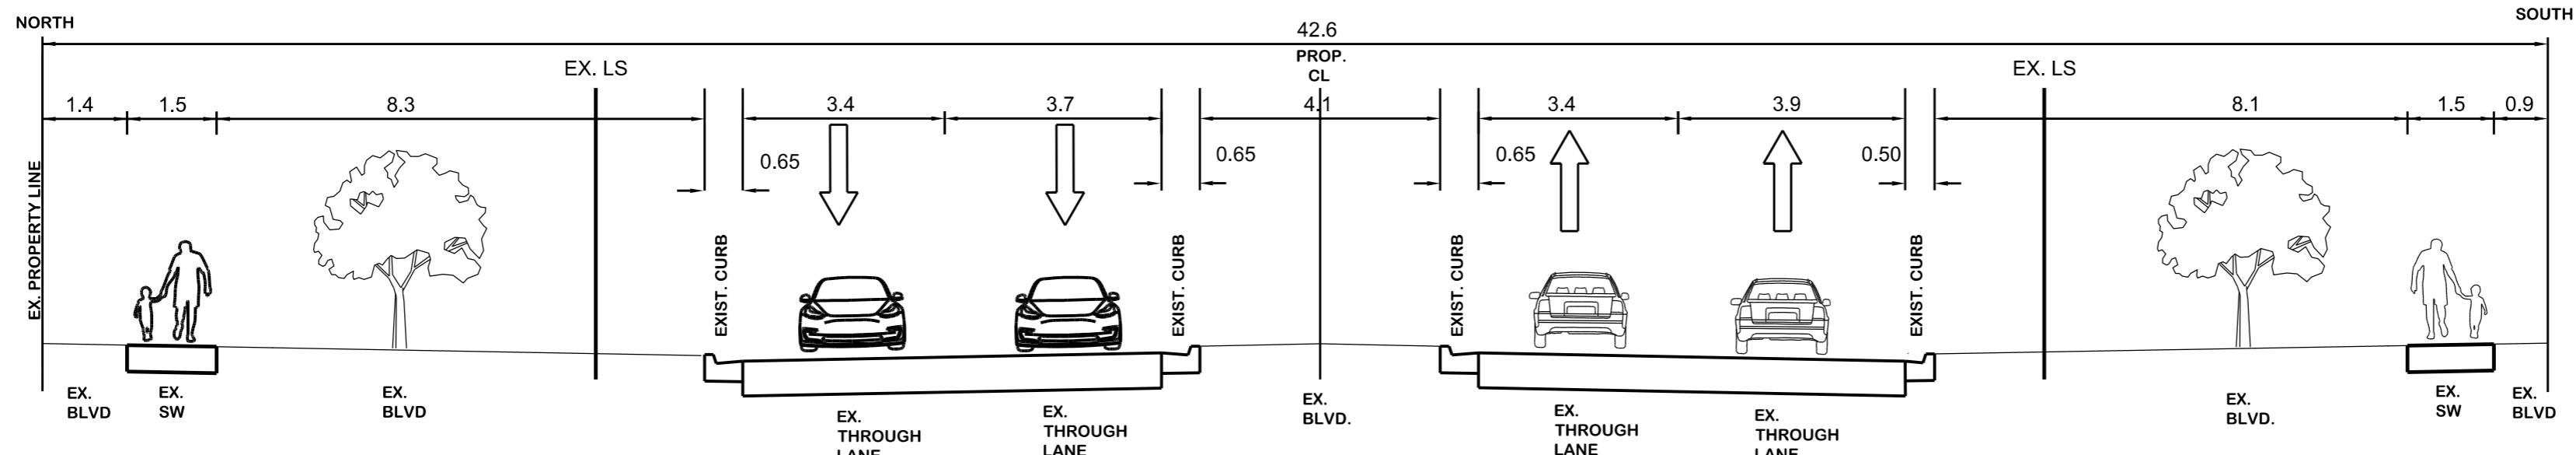


## PROPOSED TYPICAL CROSS SECTION

OPTION 1: Bike lanes on road.

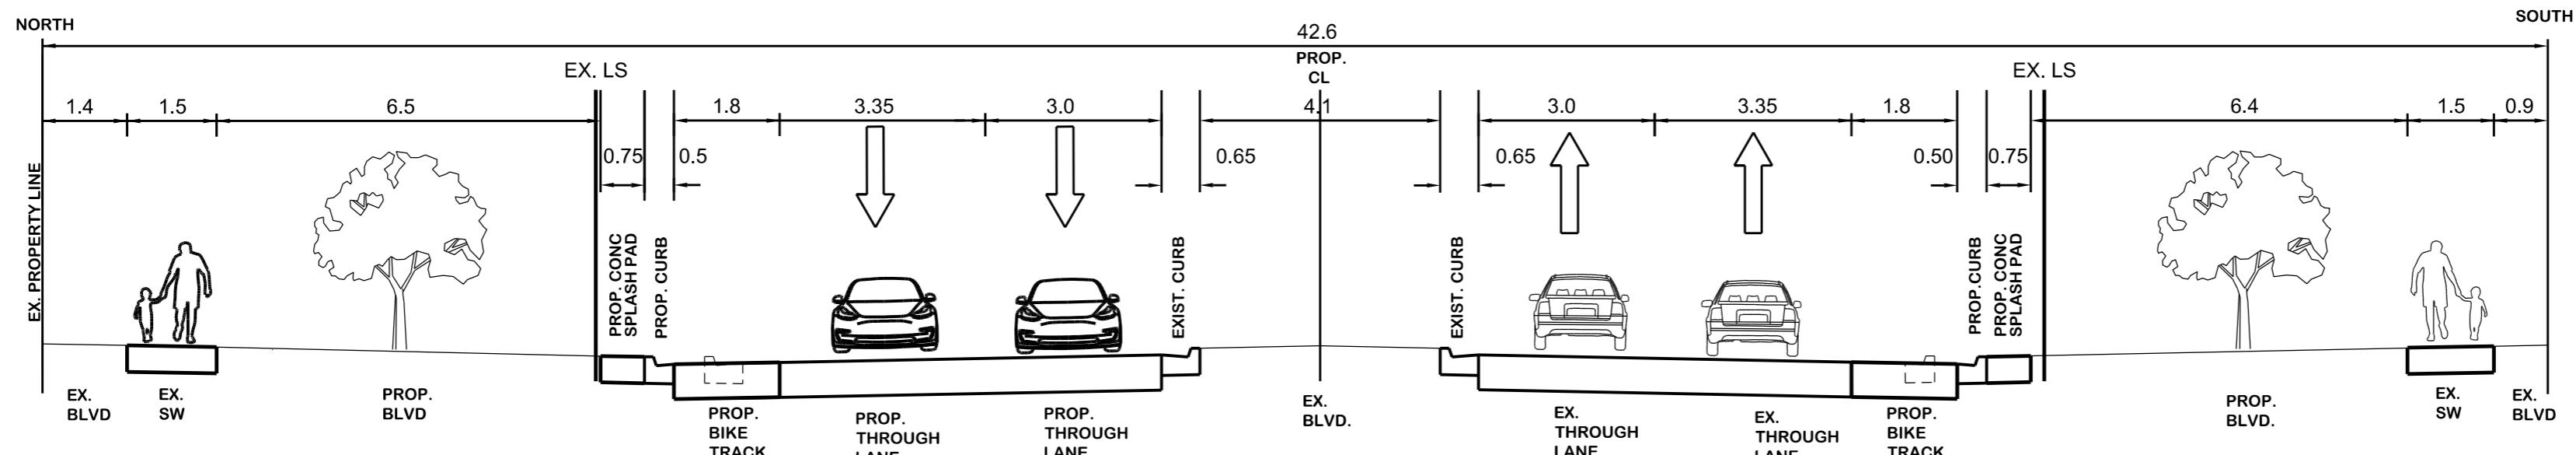


## PROPOSED TYPICAL CROSS SECTION

OPTION 2: Cycle track both sides behind curb.

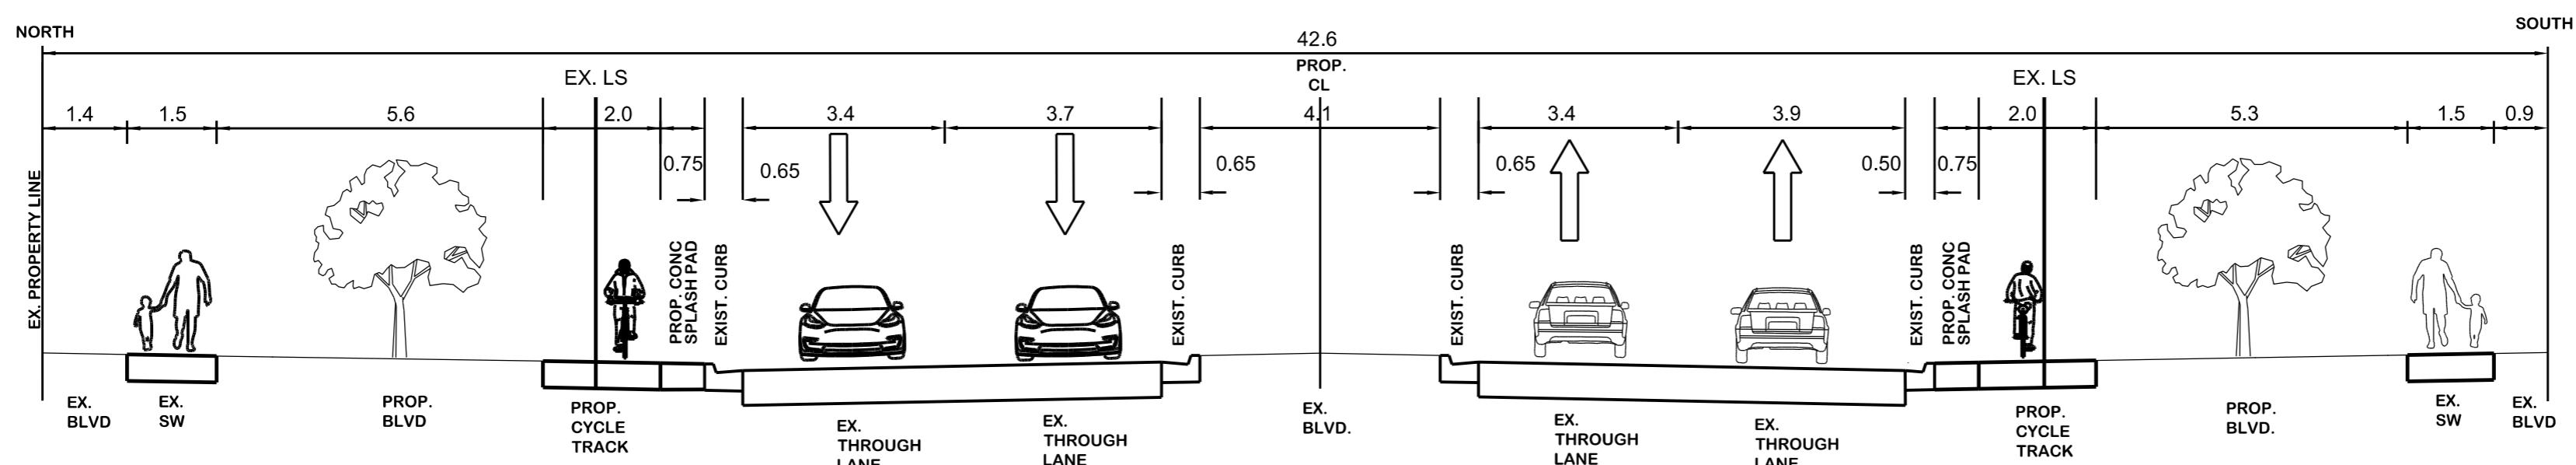


## PROPOSED TYPICAL CROSS SECTION

OPTION 3: 2-way cycle track north side.

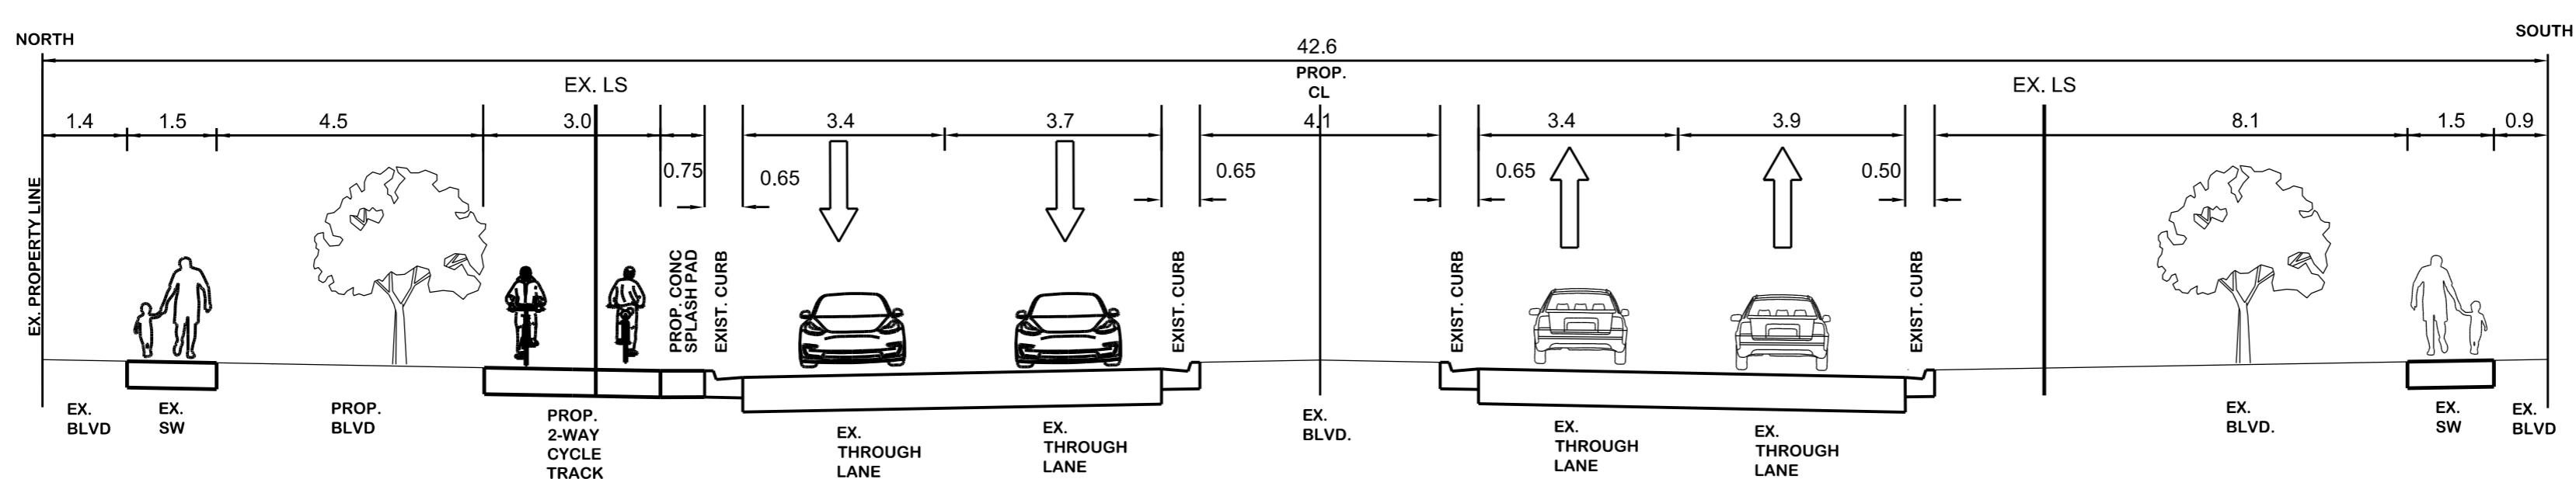

## PROPOSED TYPICAL CROSS SECTION

OPTION 4: Multi-Use Path on north side.

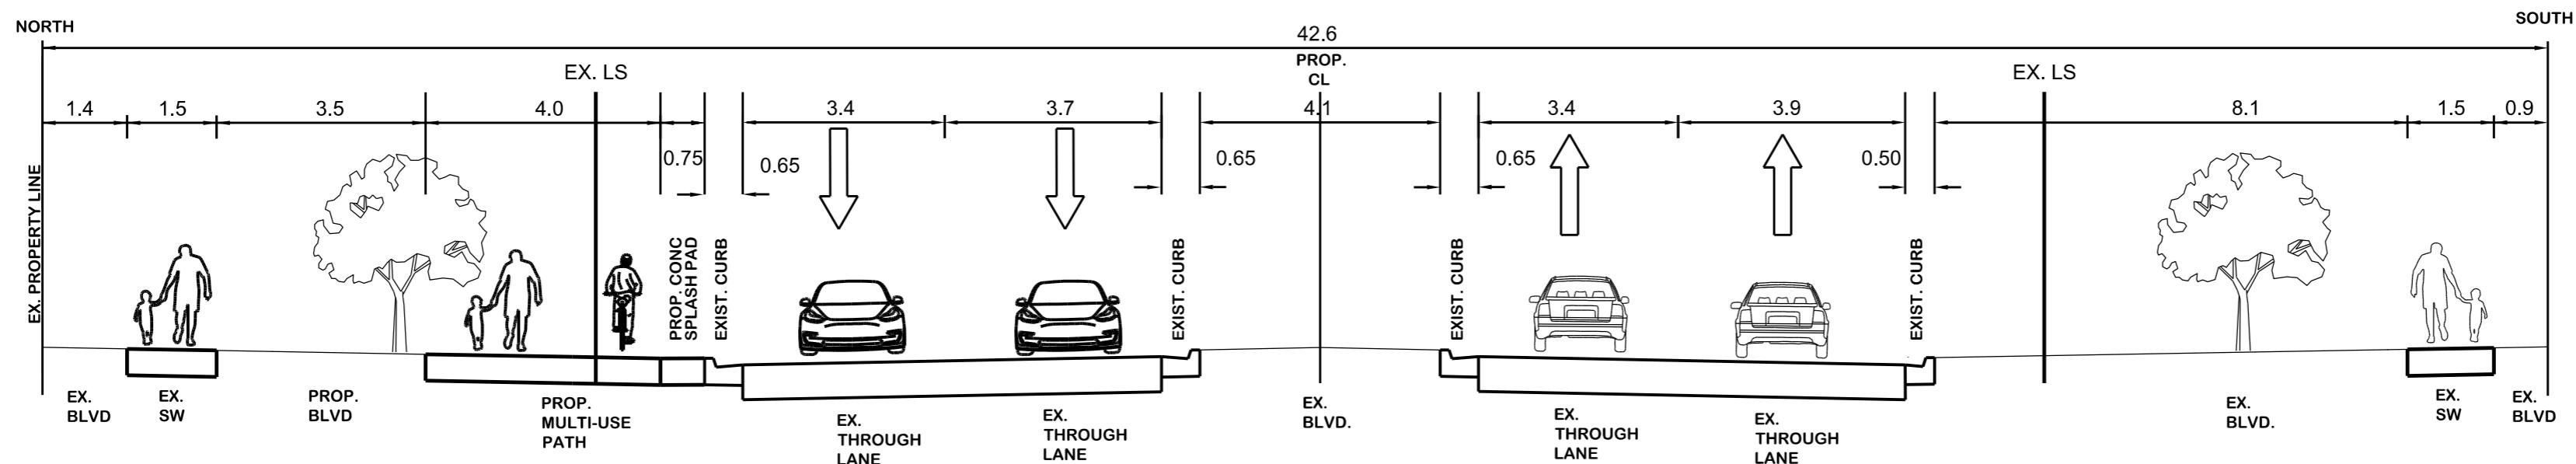

## PROPOSED TYPICAL CROSS SECTION

OPTION 5: Enhance sidewalks and cycle track.

