



LOCATION MAP

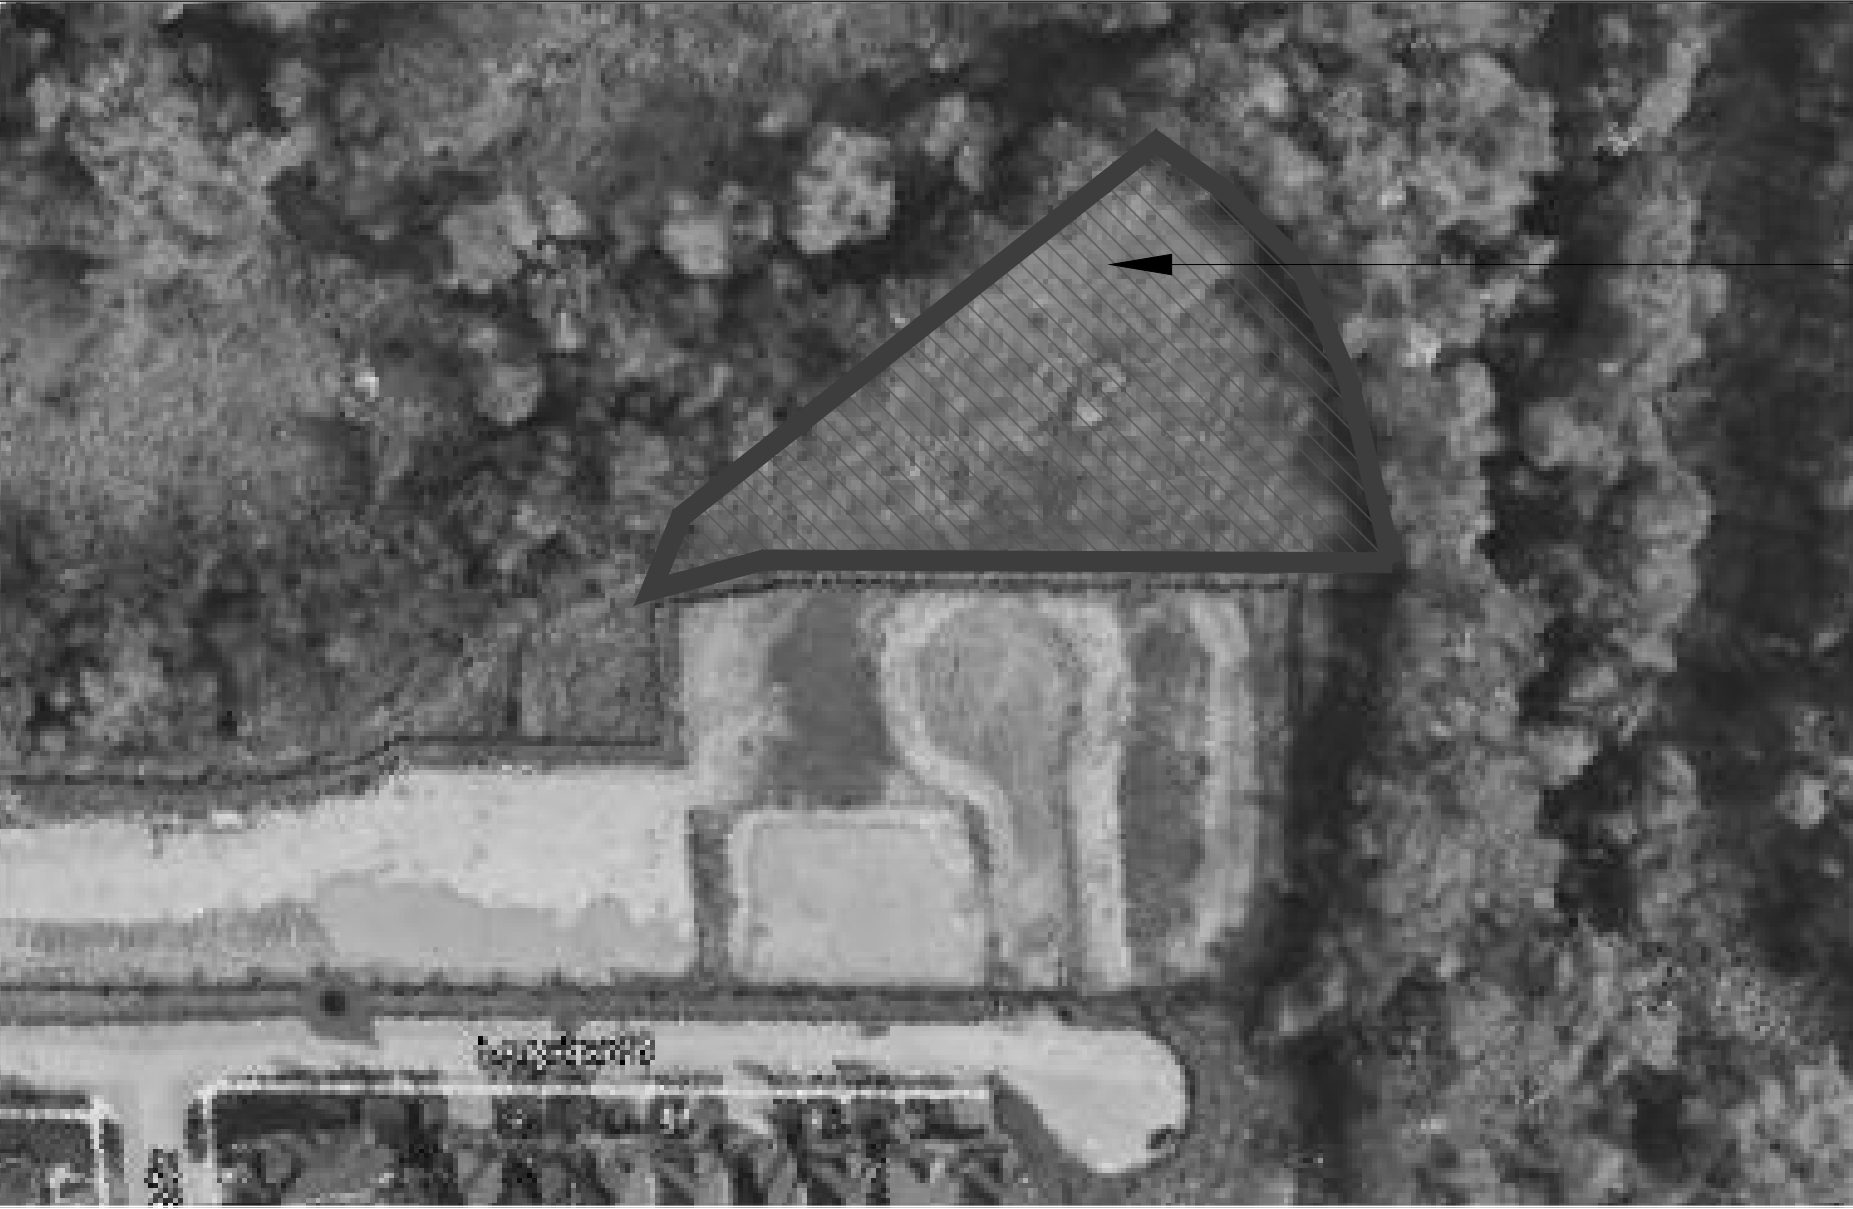


PROPOSED NEW CUSTOM HOUSE
WITH UNFINISHED BASEMENT AT
44-45 LONGVIEW PL, MISSISSAUGA, ON

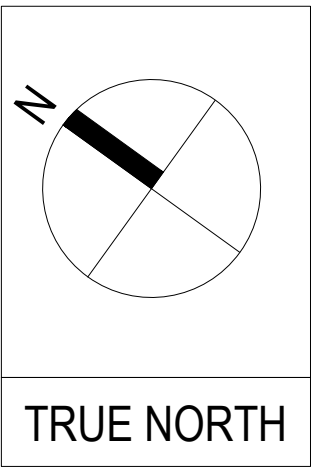

KEY PLAN



SCOPE OF WORK:
PROPOSED NEW CUSTOM HOUSE
WITH UNFINISHED BASEMENT AT
LOT 3, 44-45 LONGVIEW PL, MISSISSAUGA, ON

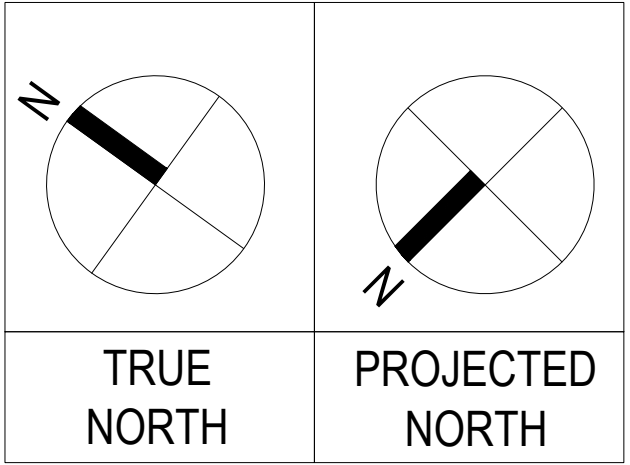

LIST OF ARCHITECTURAL DRAWINGS

LOT 3	
A0.0	COVER SHEET + LIST OF DRAWINGS + KEY PLAN
	SURVEY PLAN
A1.1	SITE PLAN, SITE SUMMARY + FRONT YARD DETAIL
A2.1	PROPOSED BASEMENT FLOOR PLAN (Lot 3)
A2.2	PROPOSED UPPER FIRST FLOOR PLAN (Lot 3)
A2.3	PROPOSED LOWER FIRST FLOOR PLAN (Lot 3)
A2.4	PROPOSED SECOND FLOOR PLAN (Lot 3)
A2.5	PROPOSED ROOF PLAN (Lot 3)
A3.1	PROPOSED ELEVATION-A (Lot 3)
A3.2	PROPOSED ELEVATION-B (Lot 3)
A3.3	PROPOSED ELEVATION-C (Lot 3)
A3.4	PROPOSED ELEVATION-D (Lot 3)
A3.5	PROPOSED ELEVATION-E (Lot 3)
A4.1	SECTION 1-1

PROPOSED NEW CUSTOM HOUSE WITH UNFINISHED BASEMENT
AT LOT-3, 44-45 LONGVIEW PL, MISSISSAUGA, ON,