




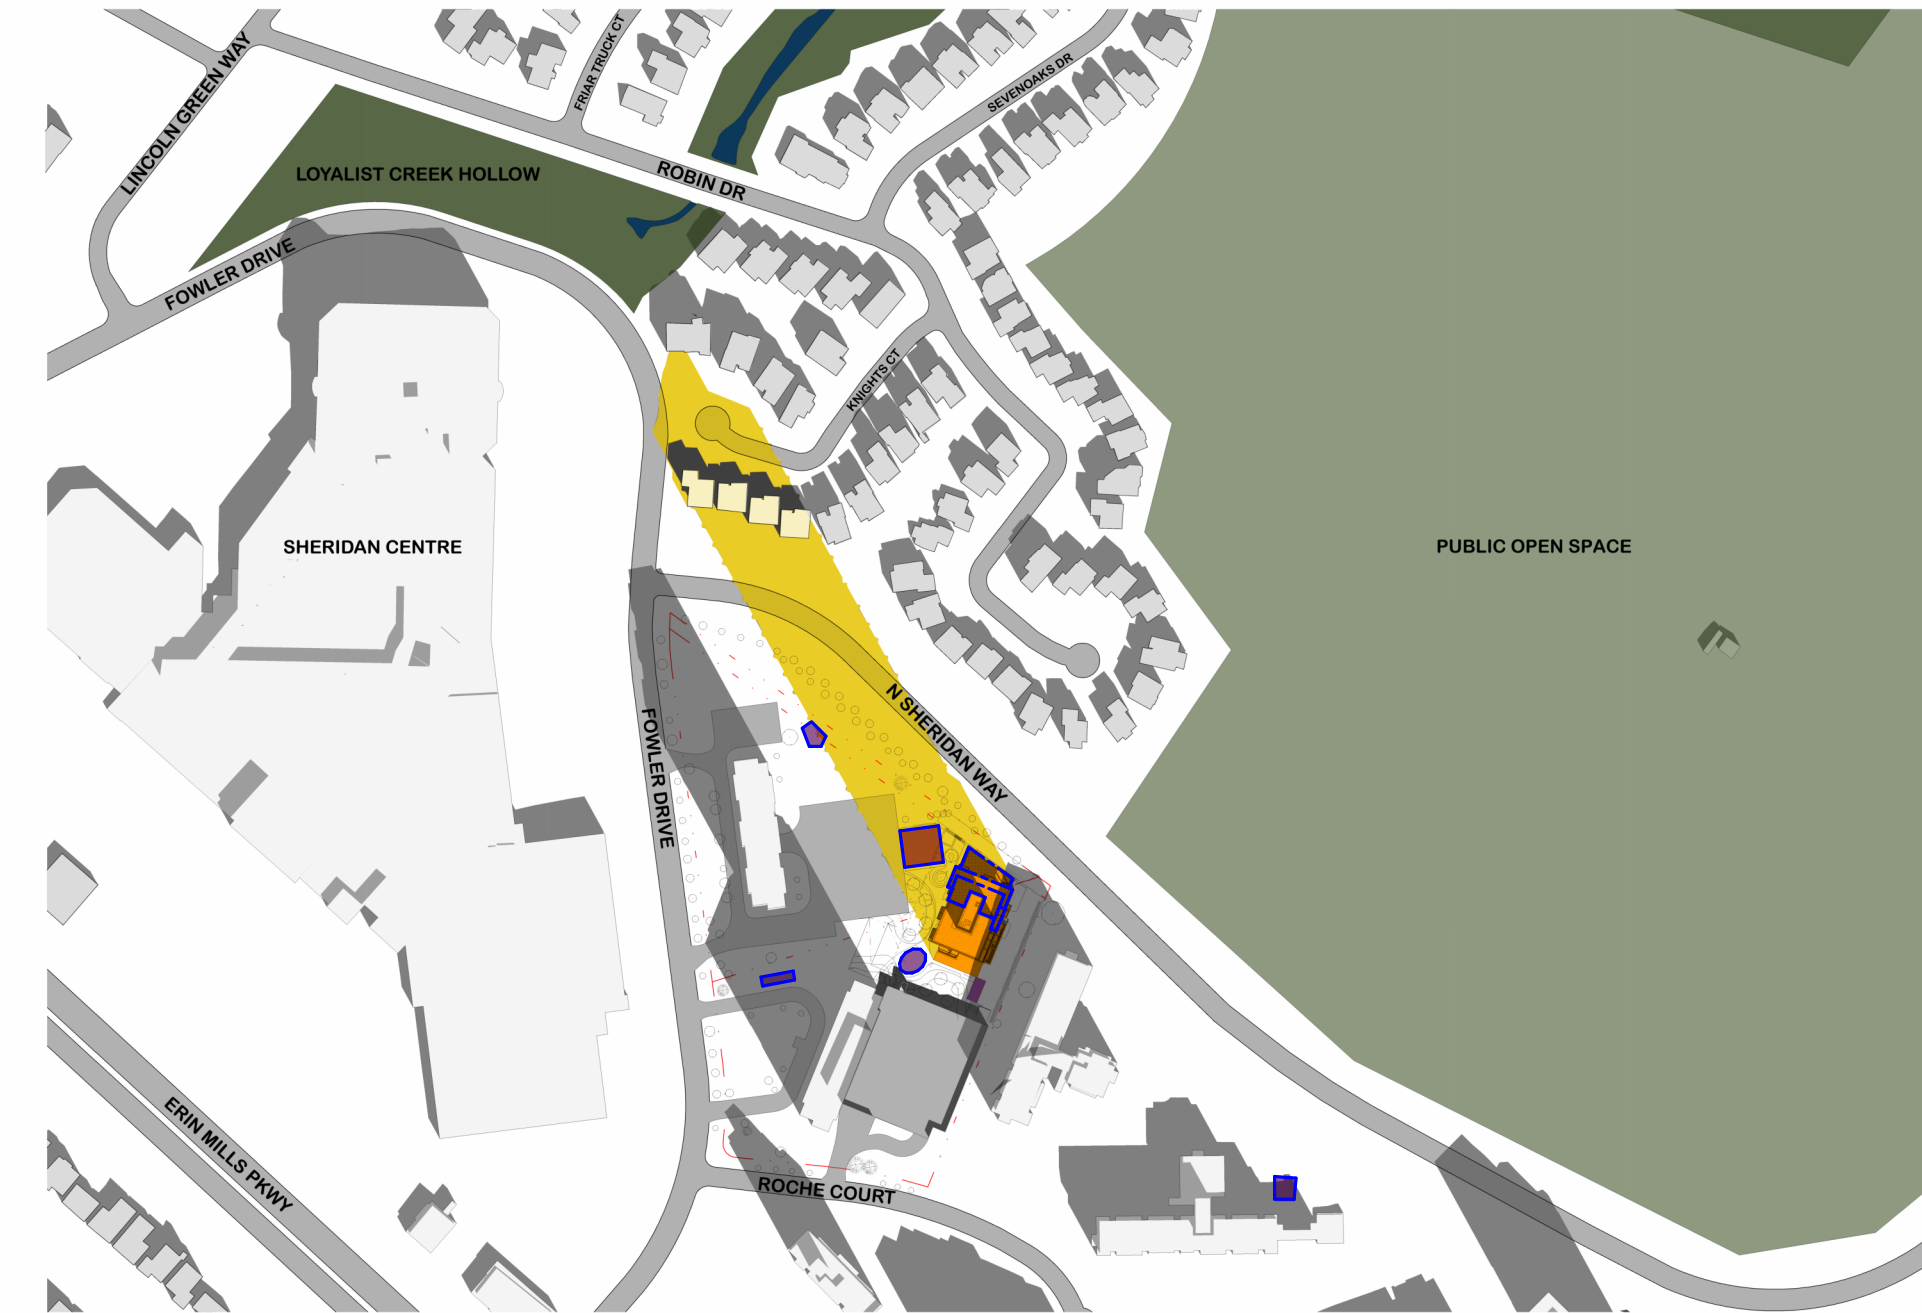


DECEMBER 21, 9:19

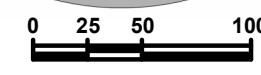


DECEMBER 21, 10:17

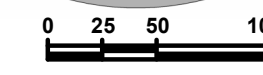


DECEMBER 21, 11:17

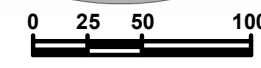


DECEMBER 21, 12:17

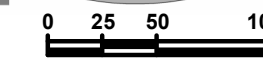

DECEMBER 21, 13:17

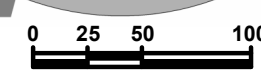

DECEMBER 21, 14:17

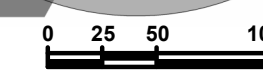

**LEGEND**

- INCREMENTAL SHADOW FROM PROPOSED BUILDING
- PROPOSED BUILDING
- RESIDENTIAL PRIVATE OUTDOOR AMENITY SPACE
- COMMUNAL OUTDOOR AMENITY AREA
- PUBLIC REALM
- BUILDING FACES TO ALLOW FOR THE POSSIBILITY OF USING SOLAR ENERGY

NORTH PROPERTY LINE BEARING ALONG NORTH SHERIDAN WAY: N 54° 18'40"W

|     |                                    |             |
|-----|------------------------------------|-------------|
| NO. | REVISIONS                          | DATE        |
| 2   | ISSUED FOR OPA/ZBA RESUBMISSION #2 | 17 APR 2026 |
| 1   | ISSUED FOR REZONING AND OPA        | 21 NOV 2025 |

"ALL DRAWINGS, SPECIFICATIONS AND RELATED DOCUMENTS ARE THE COPYRIGHT PROPERTY OF THE ARCHITECT AND MUST BE RETURNED UPON REQUEST. PRODUCTION OF DRAWINGS, SPECIFICATIONS AND RELATED DOCUMENTS IN PART OR WHOLE IS FORBIDDEN WITHOUT THE ARCHITECT'S WRITTEN PERMISSION."


CONTRACTOR MUST CHECK AND VERIFY ALL DIMENSIONS ON THE JOB.

**COREARCHITECTS**  
 CORE ARCHITECTS INC.  
 130 QUEENS QUAY EAST, SUITE 700, WEST TOWER  
 TORONTO ON CANADA M5A 0P6  
 T +1 416 343 0400 • F +1 416 343 0401  
 INFO@COREARCHITECTS.COM  
 WWW.COREARCHITECTS.COM

**1970-1980 FOWLER DRIVE, MISSISSAUGA, ON (RESIDENTIAL)**

LEGAL DESCRIPTIONS :  
 11970 FOWLER DRIVE : PLAN 842 PCL 1 PT BLK AA  
 11980 FOWLER DRIVE : PLAN 842 PCL 2 PT BLK AA

**IMH 1970 & 1980 FOWLER DRIVE LTD.**

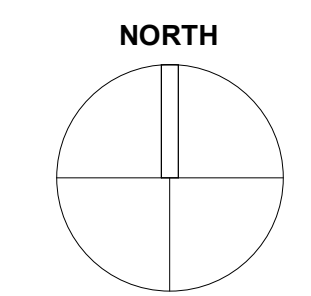

|                  |                            |
|------------------|----------------------------|
| DRAWN<br>FKH, QL | SCALE<br>SEE GRAPHIC SCALE |
| CHECKED<br>KQ    | DATE<br>25 JAN 2025        |

TITLE  
**DECEMBER 21 INCREMENTAL SHADOW STUDY**

|                       |                            |
|-----------------------|----------------------------|
| PROJECT NO.<br>22-214 | DRAWING NO.<br><b>A505</b> |
|-----------------------|----------------------------|