



C:\Users\alevel\Documents\2105_F23_3115_Hurontario_Centrol_v3_alevel@sweenyandco.com.rvt

133400	Top of M.P.H
125900	Roof Level
121900	Level 39
118900	Level 38
115900	Level 37
112900	Level 36
109900	Level 35
106900	Level 34
103600	Level 33
100600	Level 32
97600	Level 31
94600	Level 30
91600	Level 29
88600	Level 28
85600	Level 27
82600	Level 26
79600	Level 25
76600	Level 24
73300	Level 23
70300	Level 22
67300	Level 21
64300	Level 20
61300	Level 19
58300	Level 18
55300	Level 17
52300	Level 16
49300	Level 15
46300	Level 14
43000	Level 13
40000	Level 12
37000	Level 11
34000	Level 10
31000	Level 09
28000	Level 08
24000	Level 07
20000	Level 06
17000	Level 05
14000	Level 04
11000	Level 03
6000	Level 02
0	Level 01
-4500	Level -1
-7500	Level -2
-10500	Level -3
-13500	Level -4

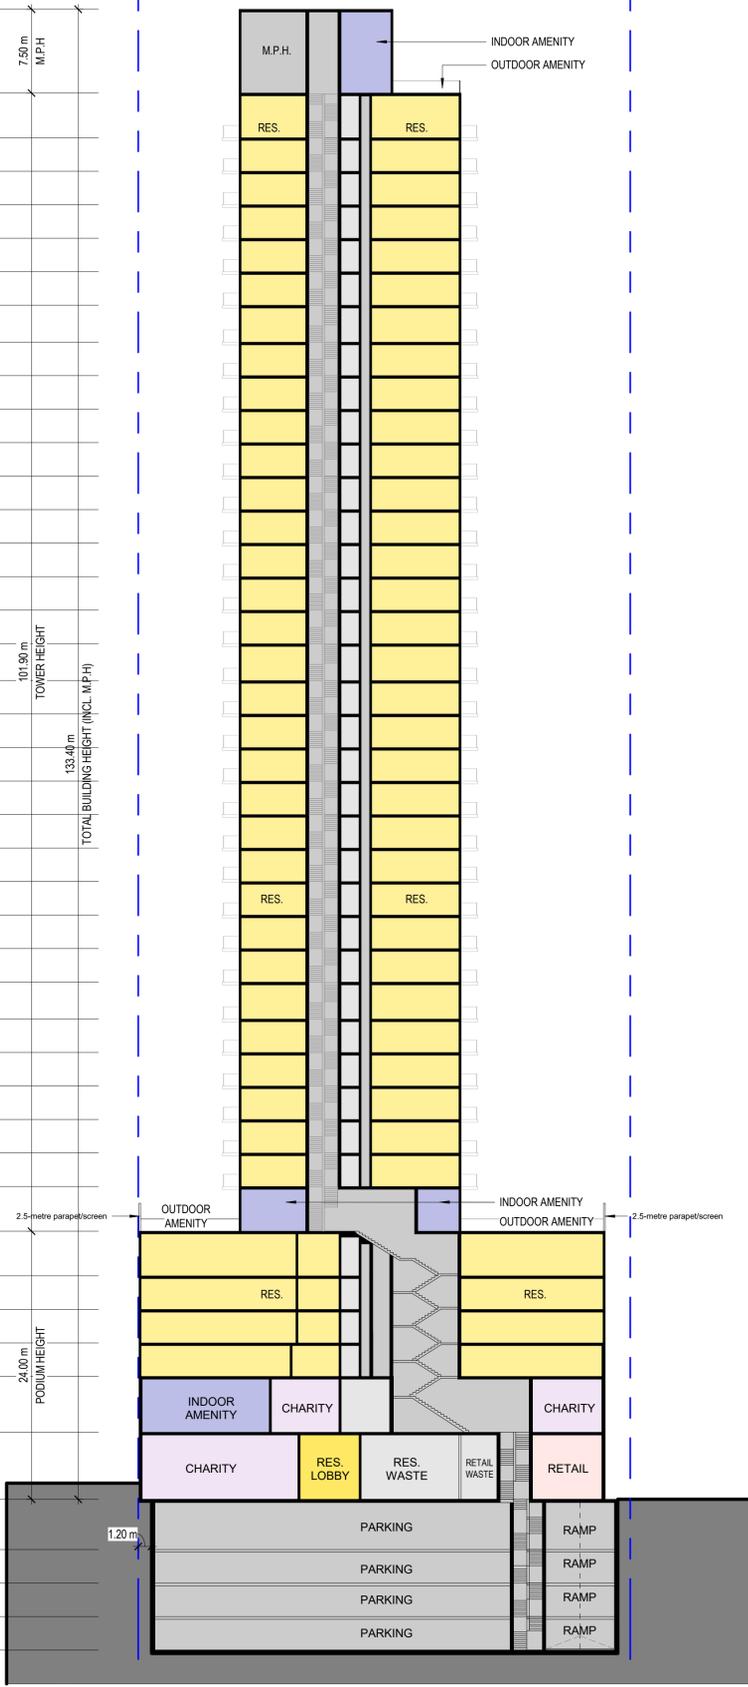

1 ZBA_Building Section_North
AZ501 1:300

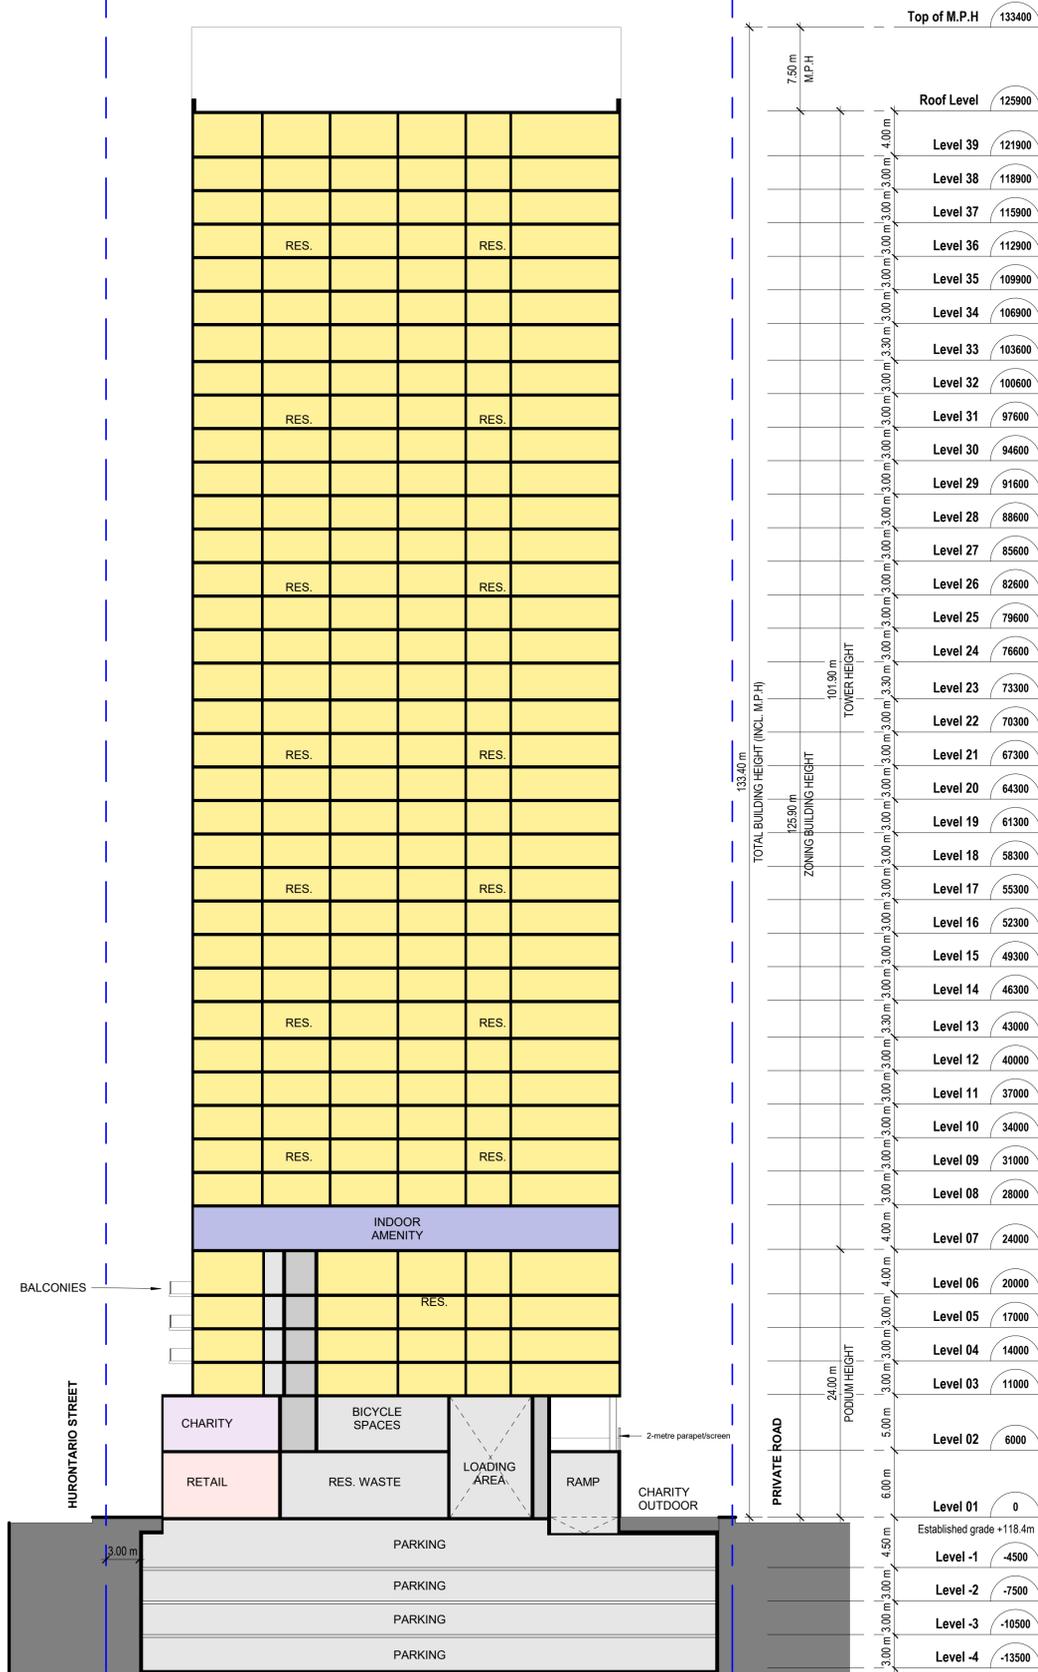

2 ZBA_Building Section_East
AZ501 1:300

DRAWING NOT TO BE SCALED
Contractor must check and verify all dimensions on the job and report any discrepancies to the architect before proceeding with the work.
This drawing shall not be used for construction purposes until signed by the consultant responsible. This drawing, as an instrument of service, is provided by and is the property of Sweeny & Co. Architects.

22-09-14	ISSUED FOR REZONING	yy-mm-dd
24-07-05	ISSUED FOR ZBA	
26-03-09	ISSUED FOR ZBA	

Sweeny&Co Architects

134 PETER STREET | SUITE 1601
TORONTO, ONTARIO | M5V 2H2 | CANADA
P: 416-971-6252 | F: 416-971-5420
E: info@sweenyandco.com | www.sweenyandco.com

PROJ. NAME
Dam Charity and Residential
3115 Hurontario St, Mississauga, Ontario

Application No. OZ/OPA 22-24 W7

OWNER
Clearbrook Developments Ltd.

DWG TITLE
Building Sections - North & East

DATE: 2025-08-01
SCALE: 1:300
DRAWN: AJ
CHECKED: AG, MS
PROJ. No.: 2106 DWG No.

AZ501