


C:\Users\alevel\Documents\2105_F23_3115 Hurontario_Central_v3_allevel@sweenyandco.com.rvt
2026-03-10 9:34:13 AM

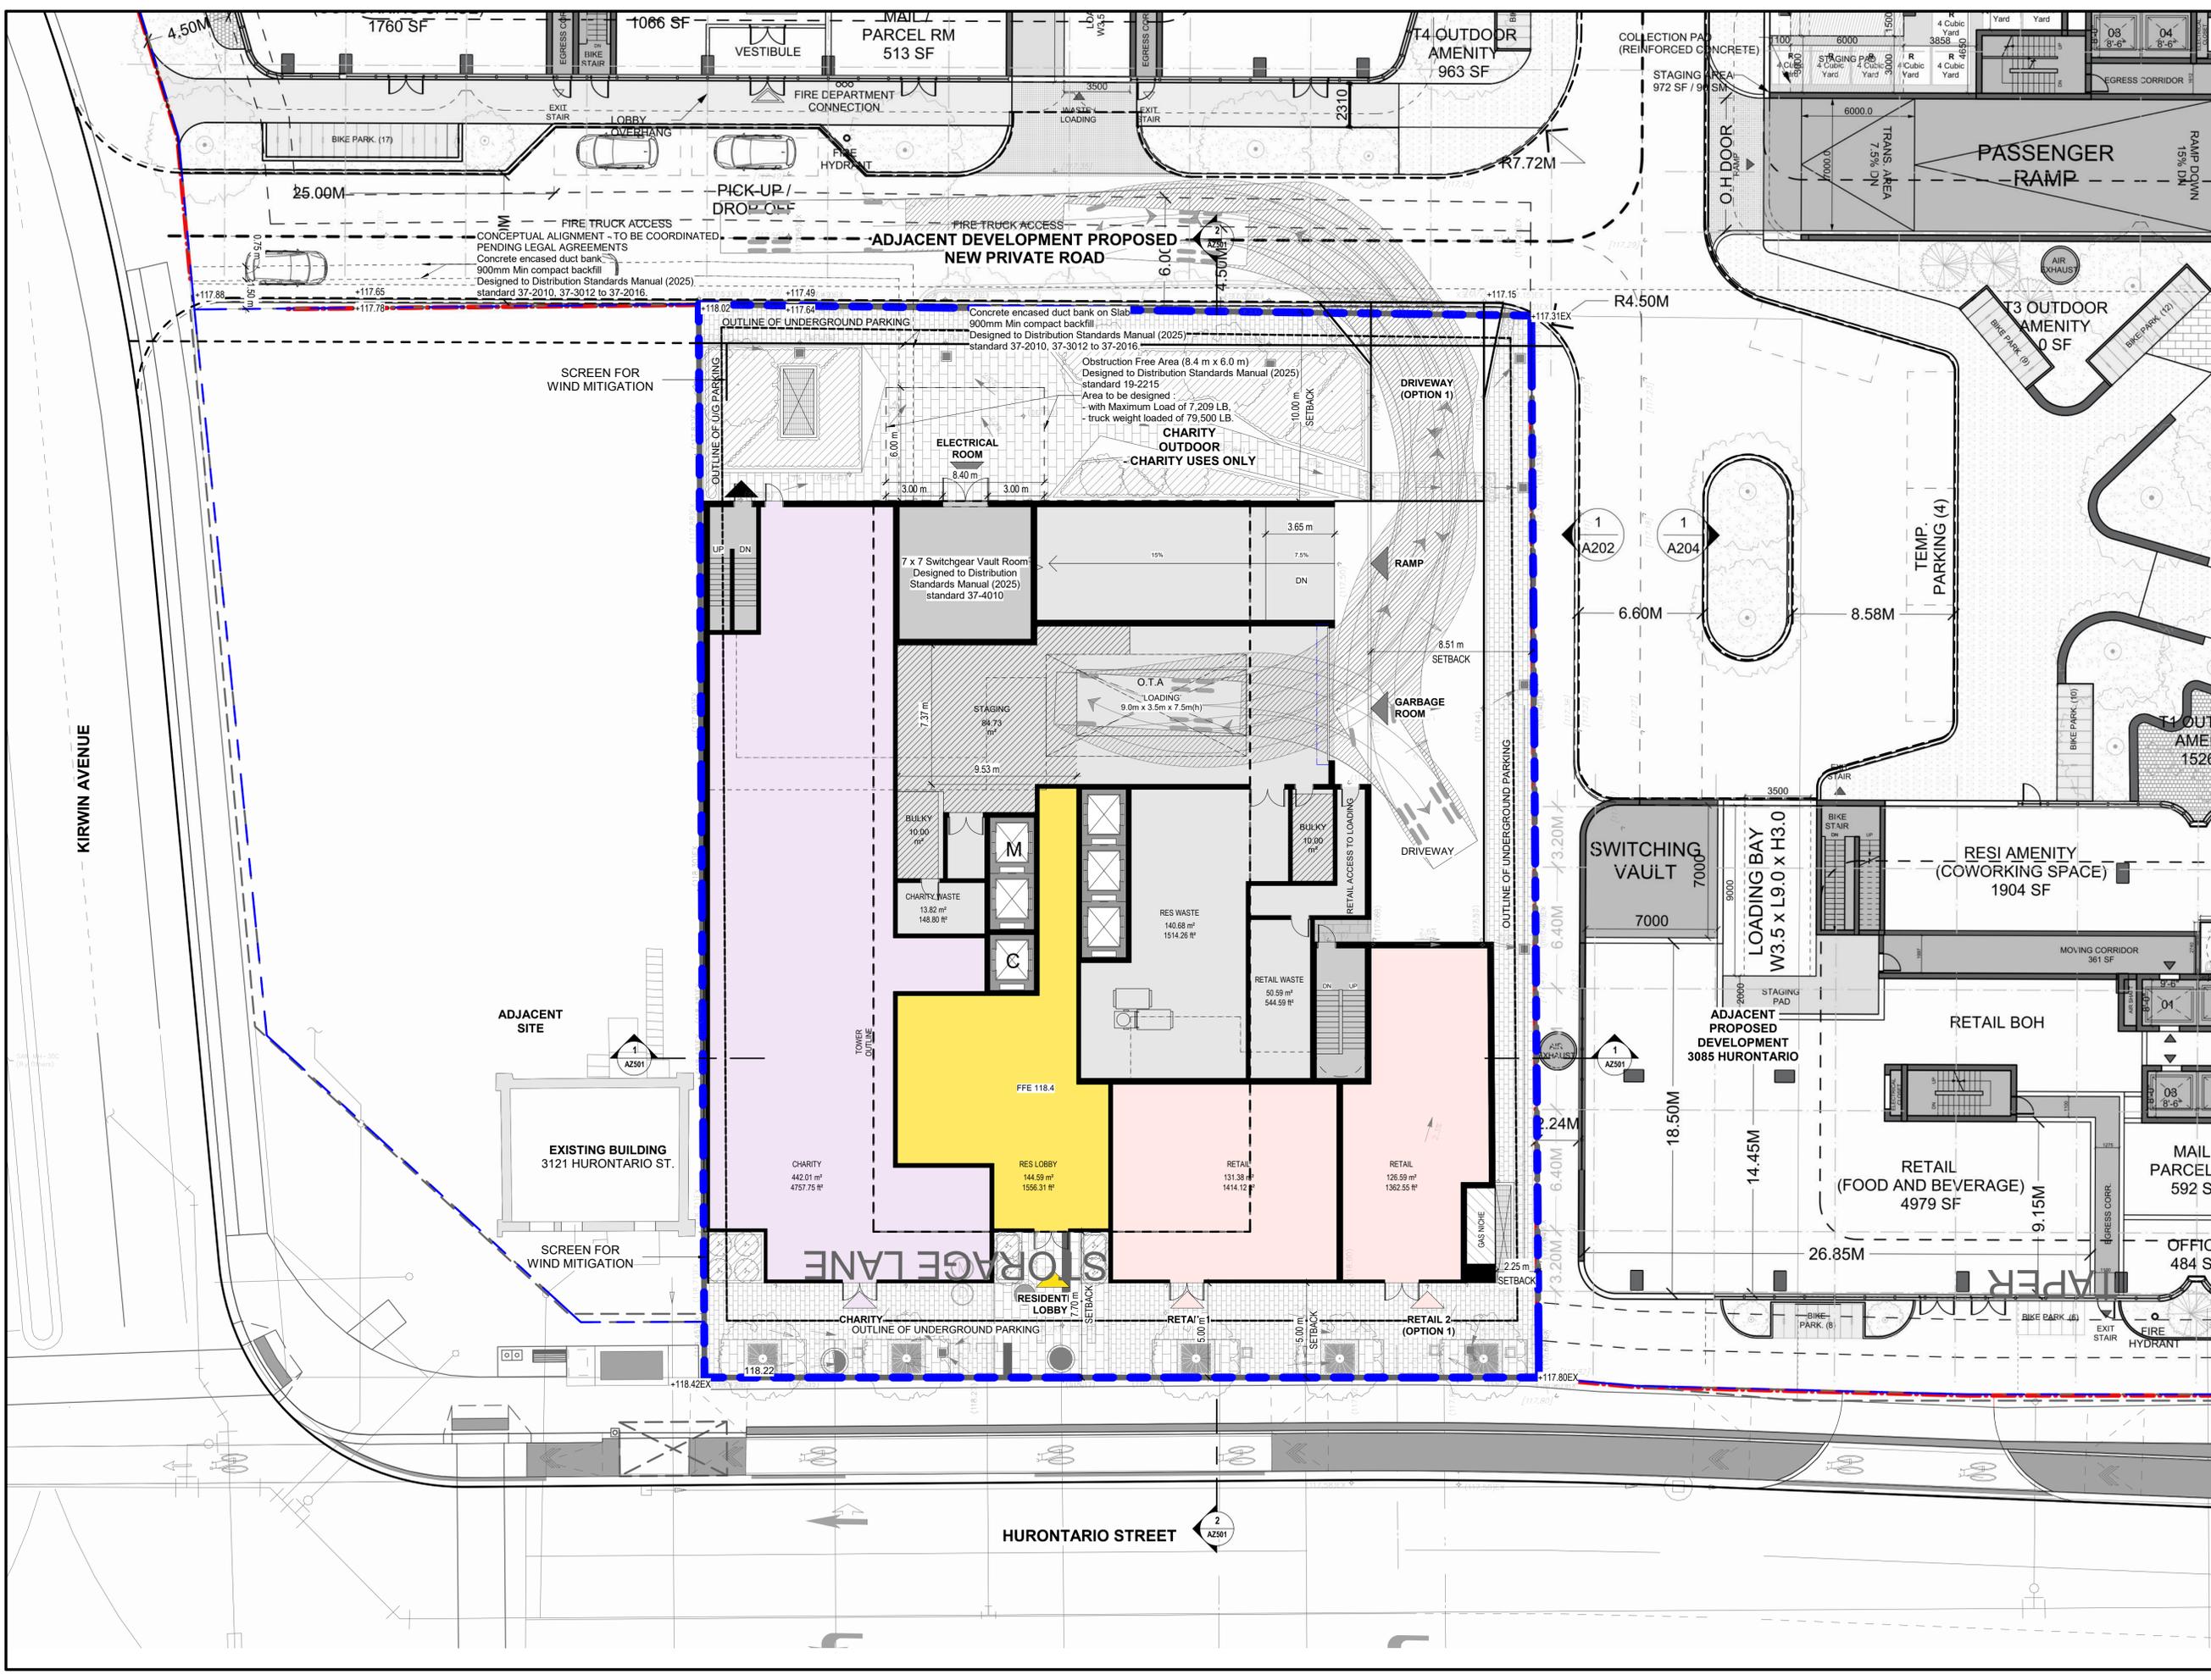

DRAWING NOT TO BE SCALED
Contractor must check and verify all dimensions on the job and report any discrepancies to the architect before proceeding with the work.
This drawing shall not be used for construction purposes until signed by the consultant responsible. This drawing, as an instrument of service, is provided by and is the property of Sweeny & Co. Architects.

ISSUED / REVISED yy-mm-dd
22-09-14 ISSUED FOR REZONING
24-07-05 ISSUED FOR ZBA
26-03-09 ISSUED FOR ZBA

Blank table for revision tracking.



- SITE SYMBOL LEGEND:**
- RESIDENTIAL ENTRANCE
 - SERVICE ENTRANCE
 - CHARITY ENTRANCE
 - RETAIL ENTRANCE
 - PRIVATE TERRACE
 - RESIDENTIAL OUTDOOR AMENITY
 - EXISTING GRADES
 - PROPOSED GRADES
 - PROPOSED FIRE HYDRANT
 - FIRE DEPARTMENT CONNECTION
 - PROPERTY LINE

Sweeny&Co Architects

134 PETER STREET | SUITE 1601
TORONTO, ONTARIO | M5V 2H2 | CANADA
P: 416-971-6252 | F: 416-971-5420
E: info@sweenyandco.com | www.sweenyandco.com

PROJ. NAME
Dam Charity and Residential
3115 Hurontario St, Mississauga, Ontario

Application No. OZ/OPA 22-24 W7

OWNER
Clearbrook Developments Ltd.

DWG TITLE
Ground Floor - Option 1

DATE: 2025-08-01
SCALE: As indicated
DRAWN: MS
CHECKED: AG
PROJ. No.: 2106 DWG No.

AZ204