



C:\Users\alevel\Documents\2105_F23_3115 Hurontario_Central_v3_allevel@sweenyandco.com.rvt
2025-03-10 9:34:27 AM

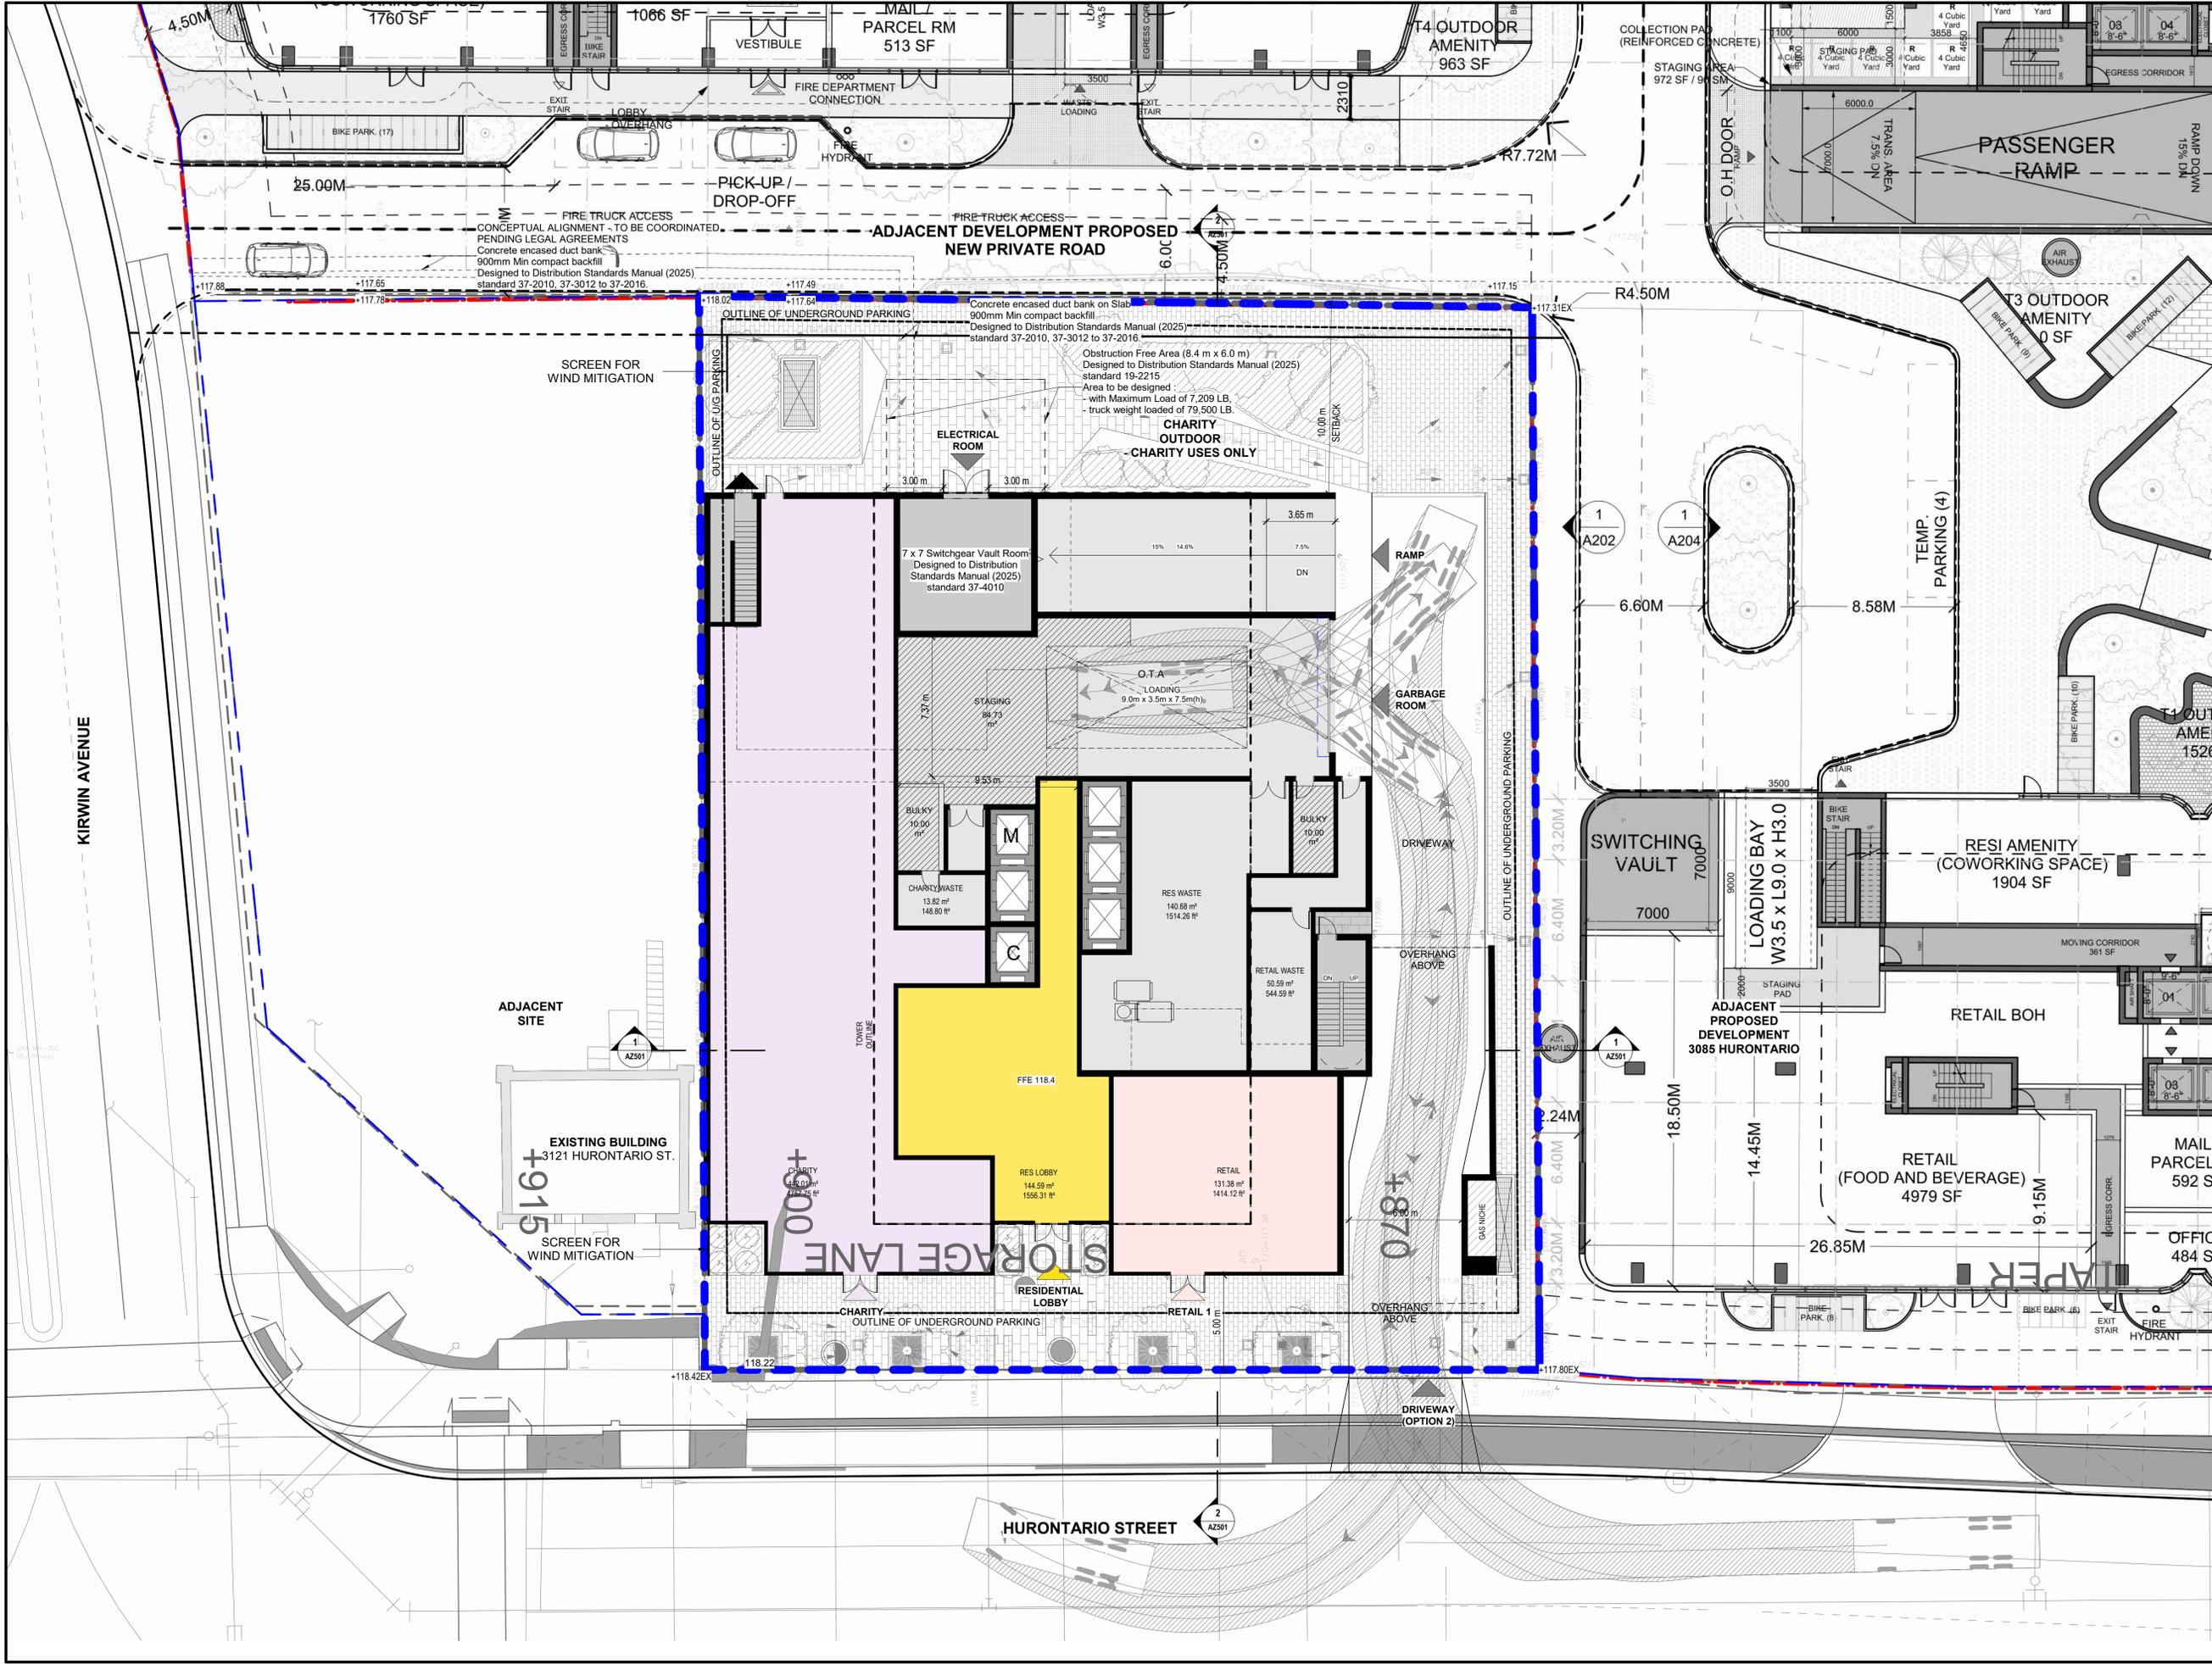

DRAWING NOT TO BE SCALED
 Contractor must check and verify all dimensions on the job and report any discrepancies to the architect before proceeding with the work.
 This drawing shall not be used for construction purposes until signed by the consultant responsible. This drawing, as an instrument of service, is provided by and is the property of Sweeny & Co. Architects.

ISSUED / REVISED yy-mm-dd
 22-09-14 ISSUED FOR REZONING
 24-07-05 ISSUED FOR ZBA
 26-03-09 ISSUED FOR ZBA

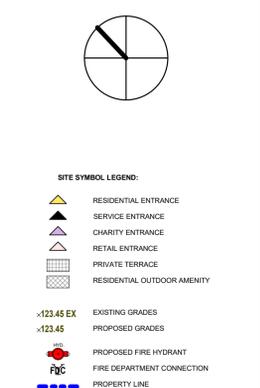

Sweeny&Co Architects
 134 PETER STREET | SUITE 1601
 TORONTO, ONTARIO | M5V 2H2 | CANADA
 F: 416-971-6252 | F: 416-971-5420
 E: info@sweenyandco.com | www.sweenyandco.com

PROJ. NAME
Dam Charity and Residential
 3115 Hurontario St, Mississauga, Ontario

Application No. OZ/OPA 22-24 W7

OWNER
 Clearbrook Developments Ltd.

DWG TITLE
Ground Floor Option 2

DATE: 2025-08-01
 SCALE: As indicated
 DRAWN: MS
 CHECKED: AG
 PROJ. No.: 2106 DWG No. **AZ204-B**