











CONTRACTOR SHALL CHECK ALL DIMENSIONS ON THE WORK AND REPORT ANY DISCREPANCY TO THE LANDSCAPE ARCHITECT BEFORE PROCEEDING. ALL DRAWINGS AND SPECIFICATIONS ARE THE PROPERTY OF THE LANDSCAPE ARCHITECT AND MUST BE RETURNED AT THE COMPLETION OF THE WORK. THIS DRAWING IS NOT TO BE USED FOR CONSTRUCTION UNTIL SIGNED BY THE LANDSCAPE ARCHITECT.

**KEY MAP**



**LEGEND**


- UNIT PAVING
- POLYMERIC SAND FILLED JOINTS
- 50mm Ø PLASTIC DRAIN PIPE, FILLED WITH HPB, 2m O.C. LOCATED IN GRID PATTERN AND AT BOTTOM OF SLOPES. FILTER CLOTH APPROX. 200 x 200mm PLACED OVER DRAIN PIPE
- 25-35mm DEPTH BEDDING SAND
- CONCRETE BASE (32MPa EXP. CLASS C-2)
- GRANULAR 'A' COMPACTED TO 98% S.P.M.D.D.
- FILTER FABRIC
- MIN. 100mm DEPTH 19mm CLEAR DRAINAGE COURSE
- WATERPROOFING AND DRAINAGE COURSE BY OTHERS
- ROOF ASSEMBLY (REFER TO ARCH DWG'S)

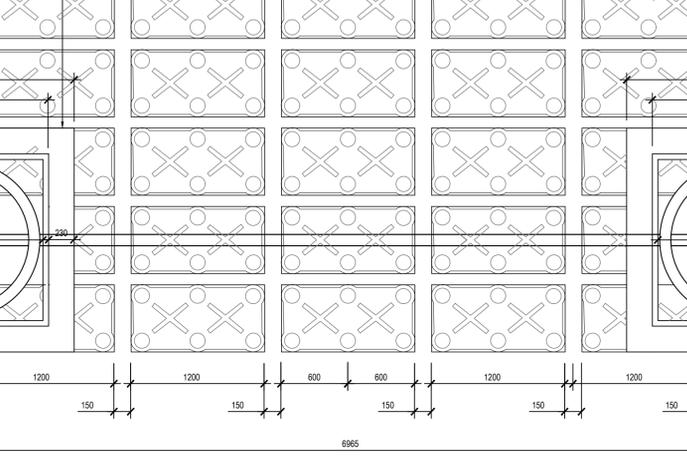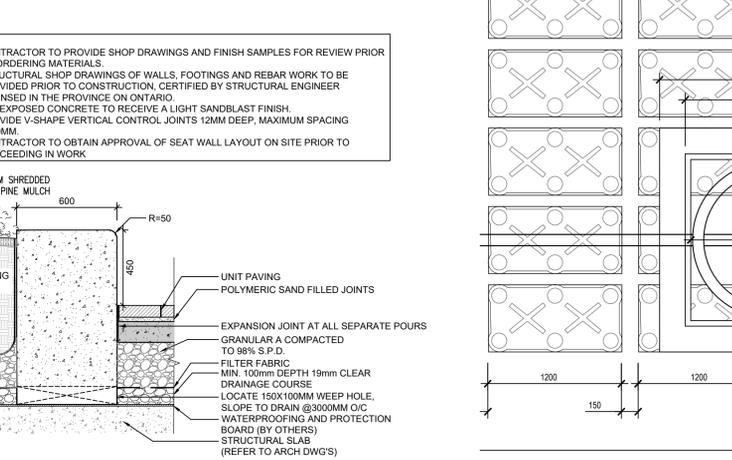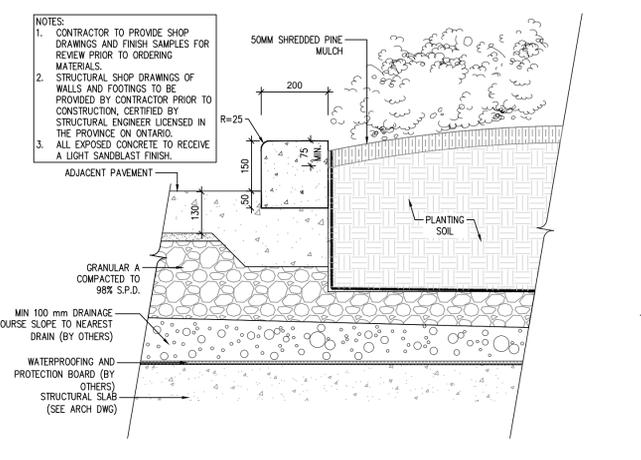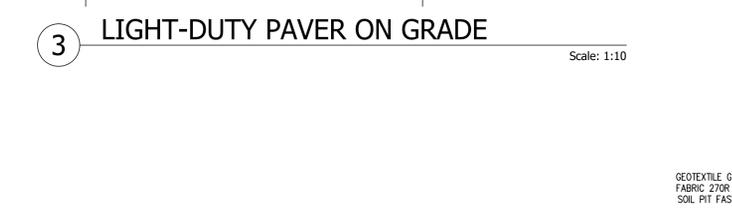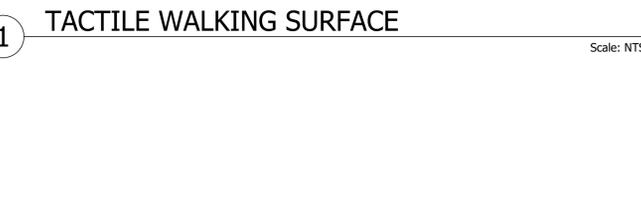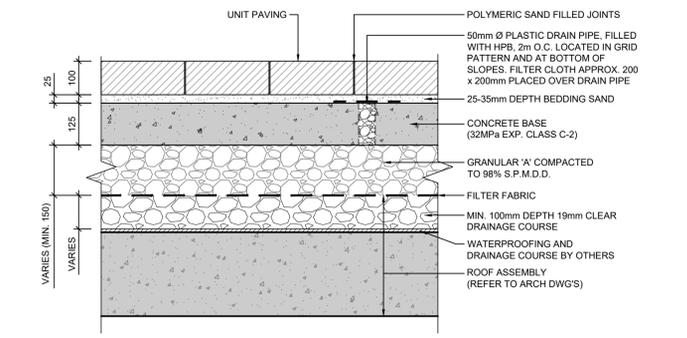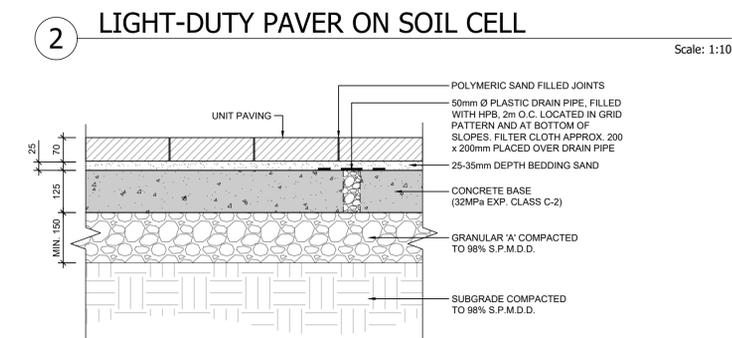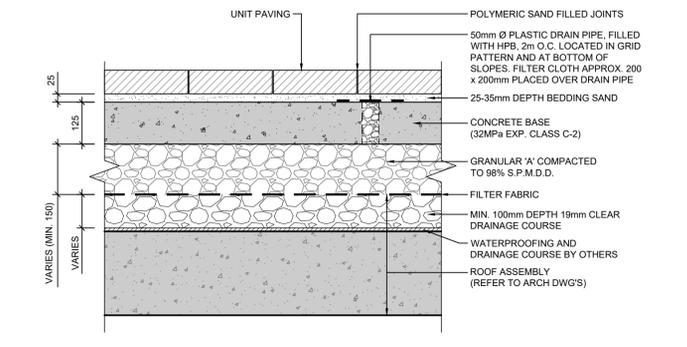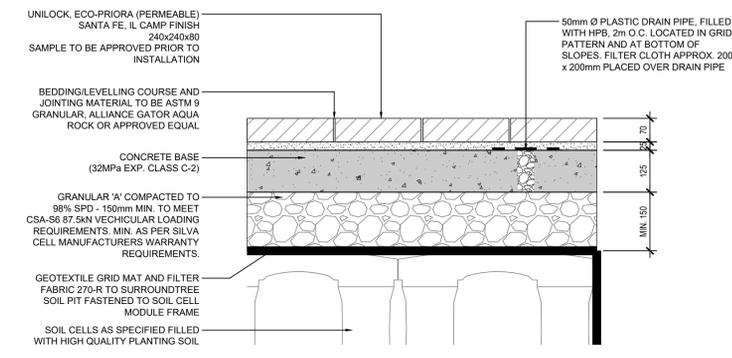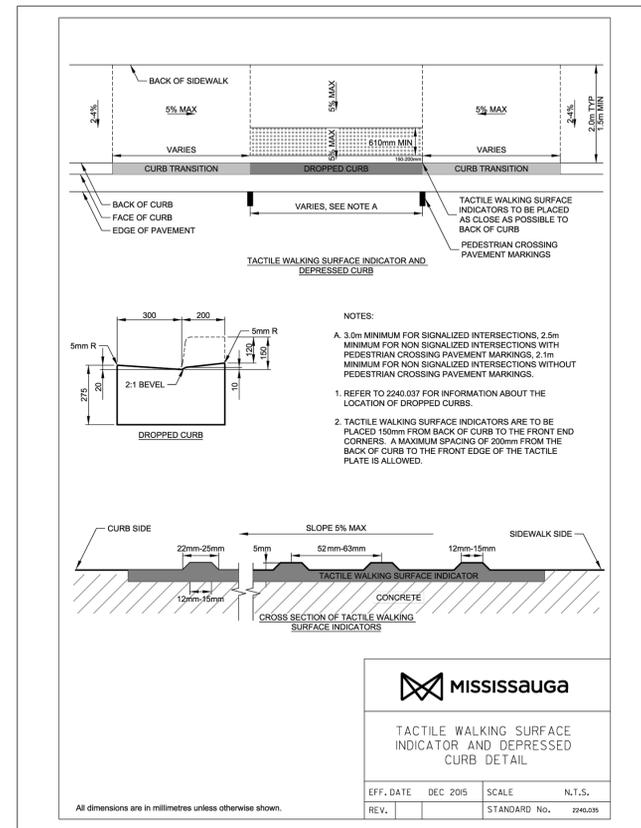

**REVISIONS**

No.	Description	Date
3	Issued for ZBA Resubmission	Dec. 18/25
2	Issued for ZBA resubmission	Aug. 15/25
1	Issued for ZBA	Jul. 09/24

**CITY APPROVAL STAMP**

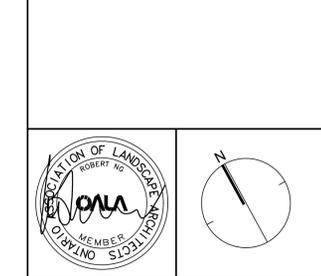

**NAK design strategies**  
421 RONSEVALLES AVENUE, TORONTO, ON M8Z 2N1 CANADA  
T 416.340.8700 F 416.340.7100 NAKDESIGNSTRATEGIES.COM

**PROJECT**  
3115 HURONTARIO STREET  
Mississauga, Ontario  
APP. NO. OZ/OPA 22-24 W7

**OWNER**  
CLEARBROOK DEVELOPMENT Ltd.

**TITLE**  
LANDSCAPE DETAILS

DATE: MAY. 16/22  
SCALE: AS SHOWN  
DRAWN: HK  
CHECKED: RN  
JOB NO.: 22-106

**SHEET**  
**L501**