

CONTRACTOR SHALL CHECK ALL DIMENSIONS ON THE WORK AND REPORT ANY DISCREPANCY TO THE LANDSCAPE ARCHITECT BEFORE PROCEEDING. ALL DRAWINGS AND SPECIFICATIONS ARE THE PROPERTY OF THE LANDSCAPE ARCHITECT AND MUST BE RETURNED AT THE COMPLETION OF THE WORK. THIS DRAWING IS NOT TO BE USED FOR CONSTRUCTION UNTIL SIGNED BY THE LANDSCAPE ARCHITECT.

KEY MAP

LEGEND

REVISIONS

No.	Description	Date
3	Issued for ZBA Resubmission	Dec. 18/25
2	Issued for ZBA resubmission	Aug. 15/25
1	Issued for ZBA	Jul. 09/24

CITY APPROVAL STAMP



NAK
design strategies
421 RONCESVALLES AVENUE, TORONTO, ON M4R 2N1 CANADA
T 416.340.8700 F 416.340.7100 NAKDESIGNSTRATEGIES.COM


PROJECT
3115 HURONTARIO STREET
Mississauga, Ontario
APP. NO: OZ/OPA 22-24 W7

OWNER
CLEARBROOK DEVELOPMENT Ltd.

TITLE
LANDSCAPE DETAILS


DATE: MAY, 16/22
SCALE: AS SHOWN
DRAWN: HK
CHECKED: RN
JOB NO.: 22-106

SHEET
L502

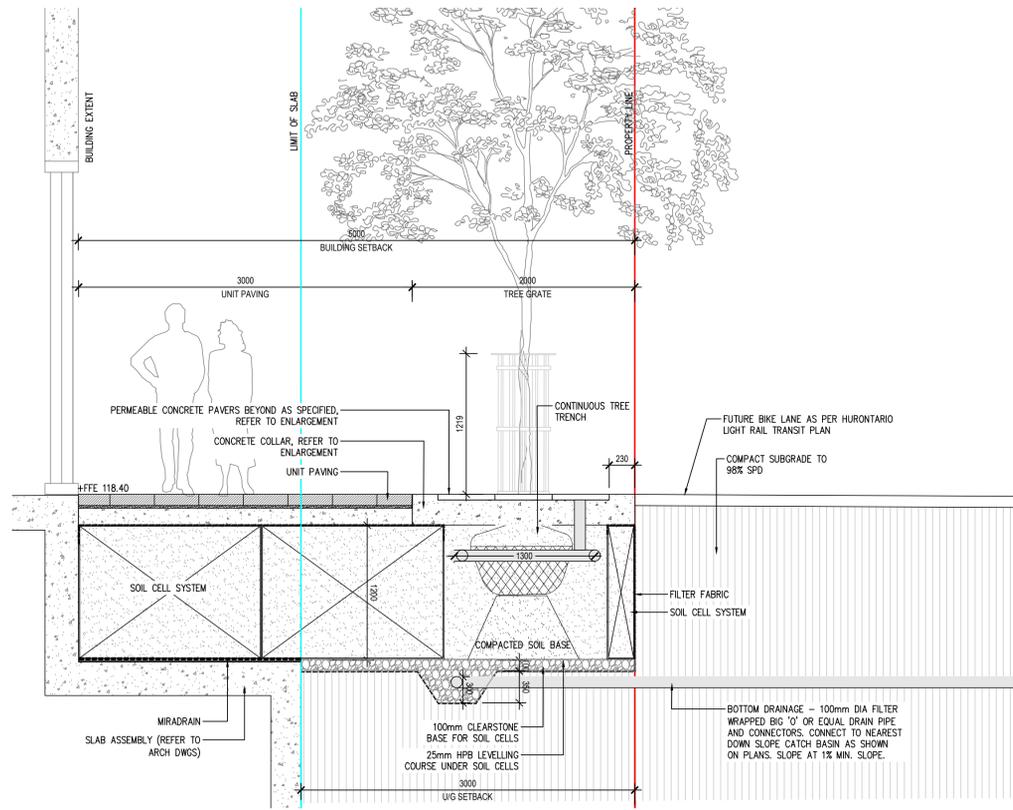

1 SECTION THROUGH TREE GRATE AND PUBLIC BOULEVARD

Scale: 1:30

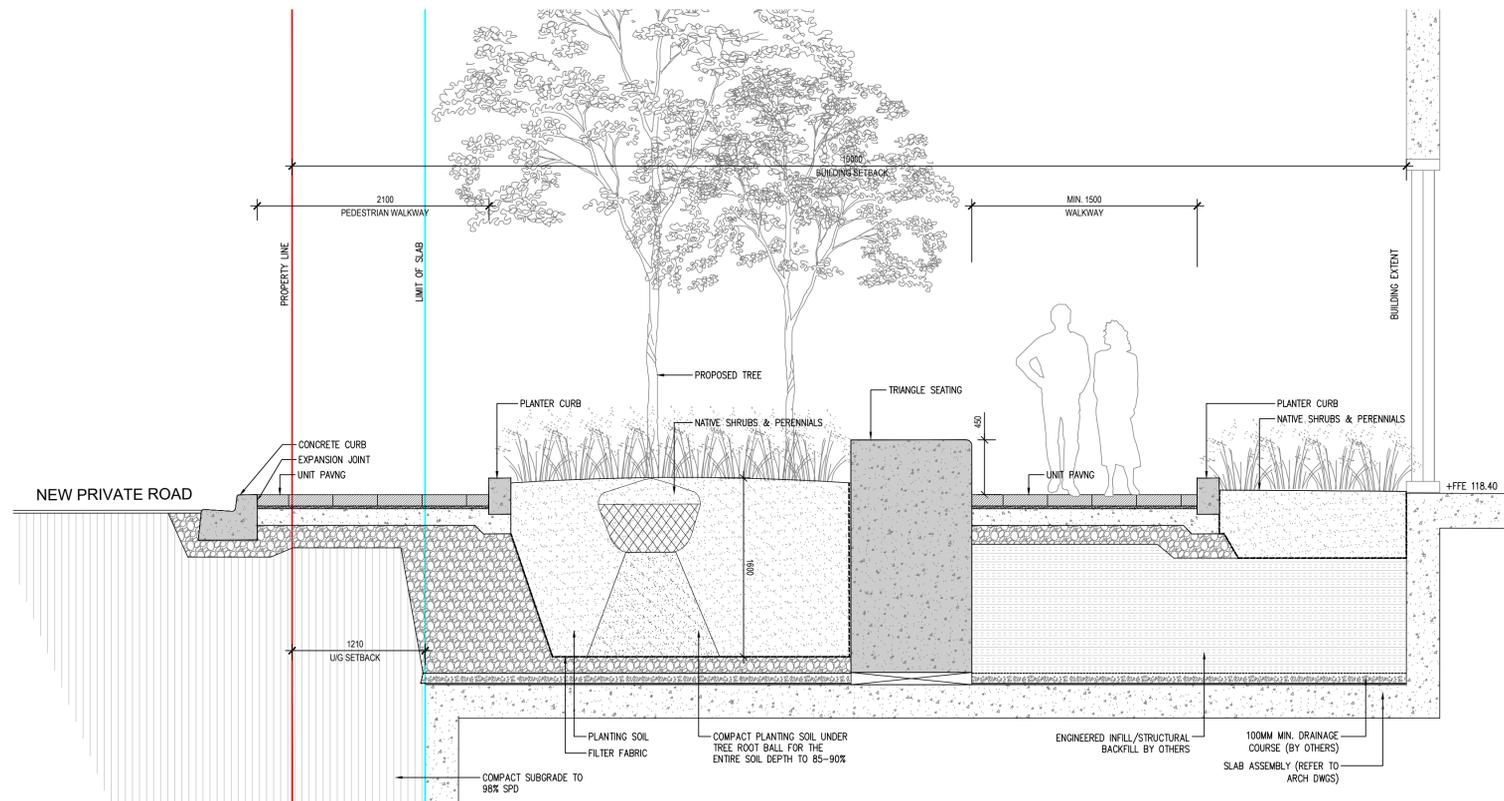

2 SECTION THROUGH FLEX SPACE

Scale: 1:30