

TRASH RECEPTACLE- BENCHMARK

Manufacturer:
Benchmark Design Group

Contact Information:
Benchmark Design Group
904-246-5060
www.benchmarkdesigngroup.com


Standard Description:
For use at Restaurant entrance and on exterior patio

Dimensions: 24" W x 24" D x 47" H

Finish: Aluminum Powdercoat RAL 49/66220 (C34 Bronze)

Product Used In:
Concepts: FSR, In-Line, Licensee
Prototype: All
Palette: All

Ordering Information:
CFA-AL-2444

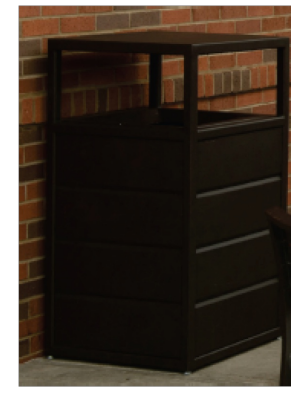

	02870	TRASH RECEPTACLE- BENCHMARK	09.04.18
	PST		1/1

1 TRASH RECEPTACLE
SCALE NTS

BIKE RACK

Manufacturer:
Belson Outdoors

Contact Information:
Belson Outdoors
800-323-6664
sales@belson.com

Standard Description:
Orion In-ground or surface mount steel bike rack

Dimensions: 40"L x 33"H x 2-3/8" round tube

Finish: Black Powder Coated

Product Used In:
Concepts: FSR, In-Line, Licensee
Prototype: All
Palette: All

Ordering Information:
In Ground: ORN-2-IG-P
Surface Mount: ORN-2-SF-P



	02870	BIKE RACK	05.09.18
	PST		1/1

2 BIKE RACK
SCALE NTS

EXTERIOR FURNITURE –TABLE

Manufacturer:
Benchmark Contract Furniture

Contact Information:
Benchmark Contract Furniture
904-246-5060
www.benchmarkcontractfurniture.com

Standard Description:
Aluminum tables for use on restaurant patios. ADA options allow room for a wheelchair to approach the table.

Table Size: w/ umbrella hole: 36"x36", 36"x44"
w/o umbrella hole: 24"x24", 30"x30", 36"x36", 36"x44", 36"x76"

Underlined sizes are not ADA compliant

Finish: RAL 49 / 66220 (C34 Bronze One coat)

Product Used In:
Concepts: All
Prototype: All

Ordering Information:
Model #: w/o umbrella: 24"x24"- TAB3055-2424-AAL-WJ-BDT

w/ umbrella: 36"x36"- TAB3055-3636-AAL-WJ-UH-BDT
36"x44"- TAB3055-3644-AL-UH



	12500	TABLE	09.17.18
	PST		1/1

3 PATIO TABLE
SCALE NTS

PATIO CHAIR- BAJA

Manufacturer:
Benchmark Design Group

Contact Information:
Benchmark Design Group
904-246-5060
www.benchmarkdesigngroup.com

Standard Description:
Stackable chair for use on restaurant patio. With waterjet Chick-fil-A logo on back.

Size: 20"W x 21"D x 18"H

Finish: *RAL 49 / 66220 (C34 Bronze One coat)

Glide: Acetal Nylon Inset


Product Used In:
Concepts: All
Prototype: All

Ordering Information:
Model #: BAJA SIDE STACK



	12500	PATIO CHAIR- BAJA	09.17.18
	PST		1/1

4 PATIO CHAIR
SCALE NTS

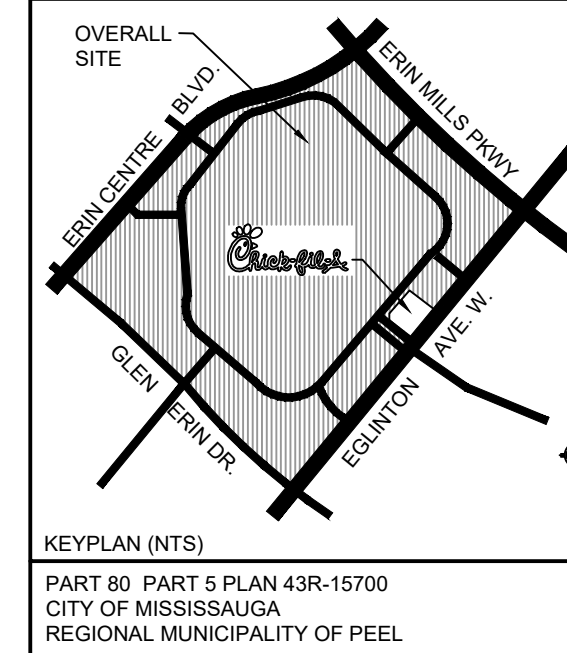

PORTABLE UMBRELLA BASE

Manufacturer:
TUUCI

Contact Information:
TriMark
508-399-2400
www.trimarkusa.com

Standard Description:
A portable anchoring system for the 9'-0" outdoor umbrella.

Dimensions: 24"

Weight: 95 lb.

Finish: Aluminum

Product Used In:
Concepts: All
Prototype: All

Ordering Information:
Model #: Tuuci 9' 24" / 95 lbs ACF Base w/ wheels



	12500	PORTABLE UMBRELLA BASE	09.17.18
	PST		1/1

5 PORTABLE UMBRELLA BASE
SCALE NTS

PATIO UMBRELLA

Manufacturer:
TUUCI

Contact Information:
TriMark
508-399-2400
www.trimarkusa.com


Standard Description:
An aluminum frame umbrella for use on Restaurant patios. Available in the market profile (no logo) or the valence profile (w/ logo).

Dimensions: 7.5' – Canopy: 94" overall height, 88" overall width, 76" from floor to bottom edge of canopy
9' – Canopy: 92" overall height, 105" overall width, 66" from floor to bottom of canopy, 10" valence height

Colors: Canopy- Jockey Red; Post- 'Polished Titanium' Aluminum

Product Used In:
Concepts: All
Prototype: All

Ordering Information:
Model #: 7'-6" Market Profile
9'-0" Valence Profile

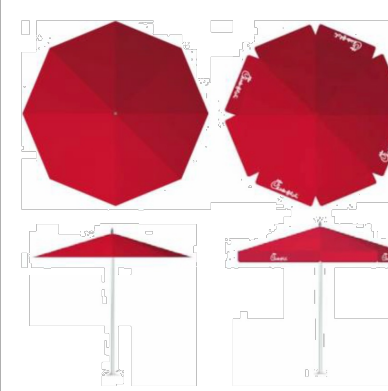

	12500	PATIO UMBRELLA	09.17.18
	PST		1/1

6 PATIO UMBRELLA
SCALE NTS

FENCE- ALUMINUM

Manufacturer:
Ultra Aluminum Mfg.

Contact Information:
Ultra Aluminum Mfg.
517-548-6755

Standard Description:
For use around exterior patio

atings: Meets AAME 2604-5 standards for UV protection

Dimensions: Post- 2", 2 1/2", or 3" square
Panel- 6'-0" wide x 3'-0", 3'-6", 4'-0", or 4'-6" high

Finish: Satin Bronze


Product Used In:
Concepts: All
Prototype: All
Palette: All

Ordering Information:
UAF 200- Flat Top



	02870	FENCE- ALUMINUM	05.09.18
	PST		1/1

7 ALUMINUM GUARDRAIL
SCALE NTS

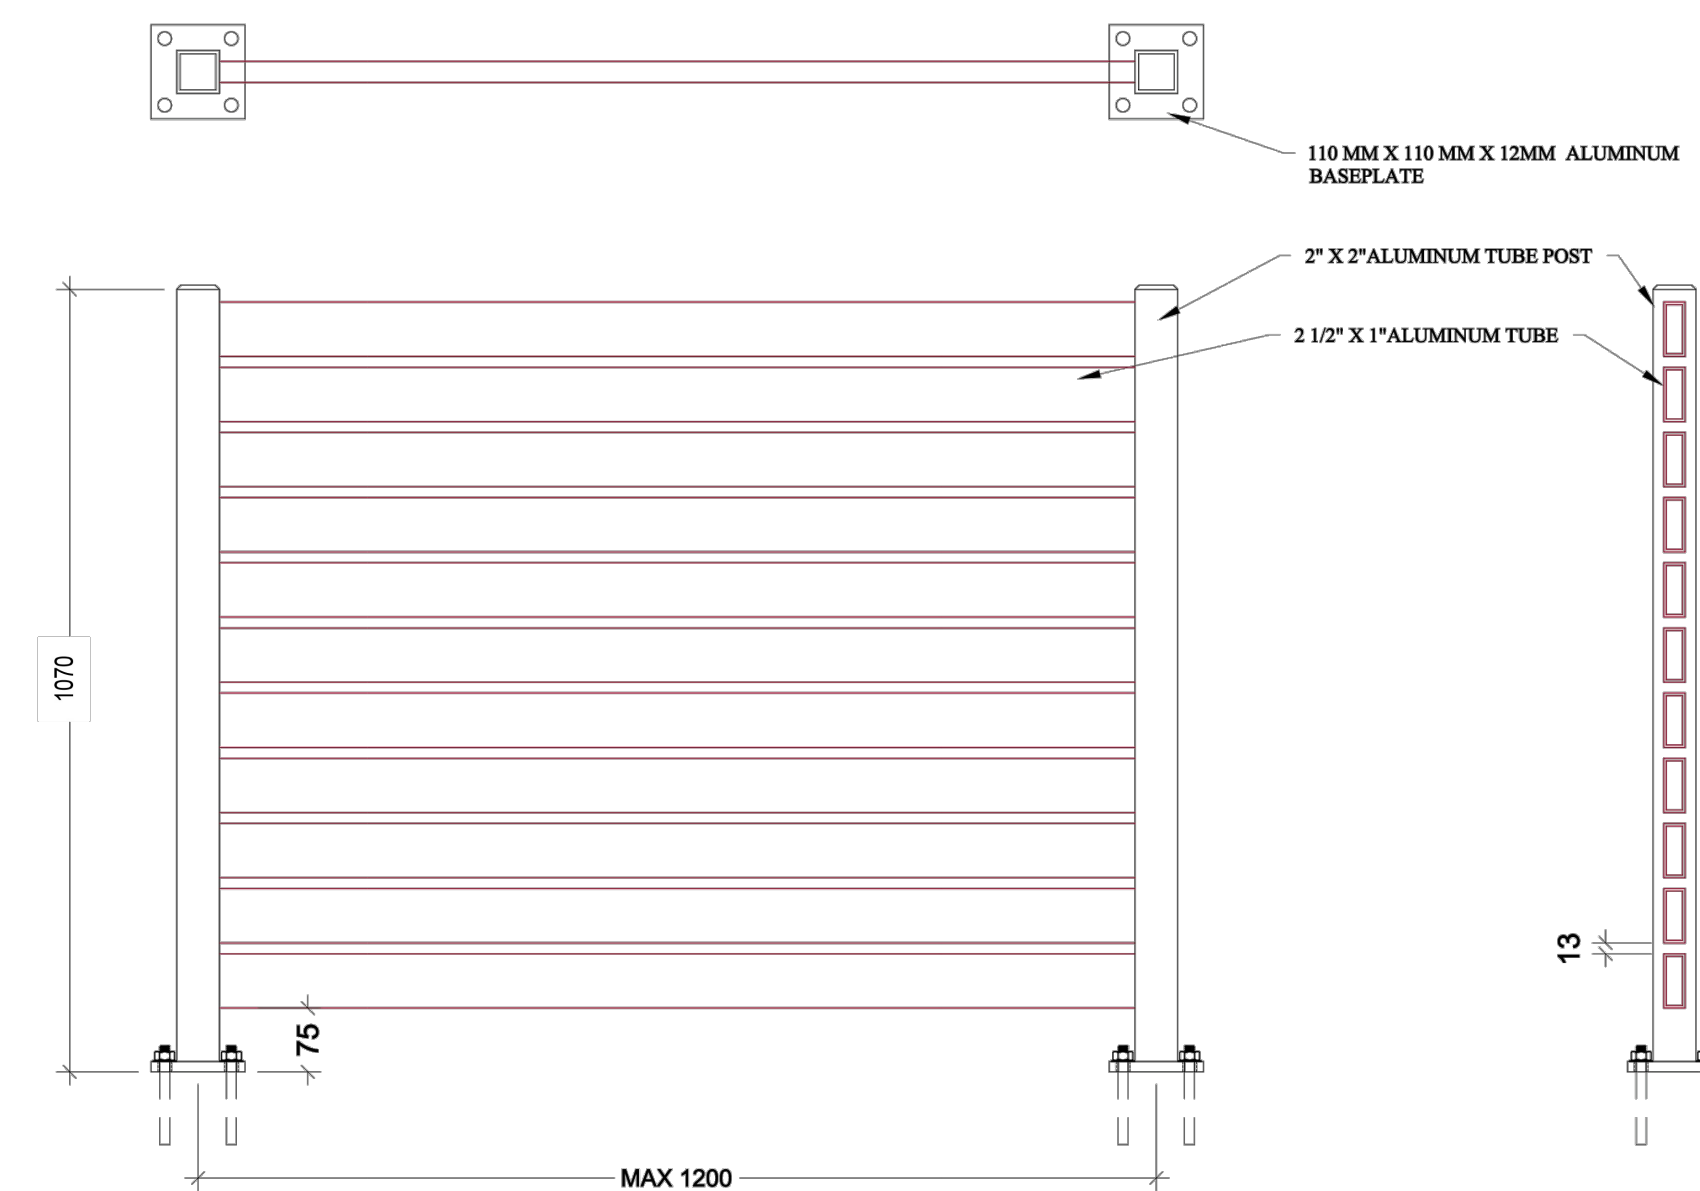

8 METAL SCREENED ENCLOSURE (UNIT mm, EXCEPT SHOWS INCH/ FEET PART)
SCALE NTS



Chick-fil-A
5200 Buffington Road
Atlanta, Georgia 30349-2998

exp Services Inc.
1555 Clark Boulevard
Brampton, ON L6T 4V1
Canada

www.exp.com



- BUILDINGS • EARTH & ENVIRONMENT • ENERGY •
- INDUSTRIAL • INFRASTRUCTURE • SUSTAINABILITY •



CHICK-FIL-A
ERIN MILLS TOWN
CENTRE
5100 Erin Mills Parkway
Mississauga, ON

FSR#30088

BUILDING TYPE / SIZE: IP02
RELEASE: XXXXXXXXX

REVISION SCHEDULE		
NO.	DATE	DESCRIPTION
A	03/02/2026	ISSUED FOR ZBA/ SPA S.W.

CITY #	PAM 25-93	REGION #	Cxx
CONSULTANT PROJECT #	BRM0023002042-UJ0		
PROJECT STATUS	REVIEW		
DATE	FEB. 17, 2026		
DRAWN BY	L.Z.		

Information contained on this drawing and in all digital files produced for above named project may not be reproduced in any manner without express written or verbal consent from authorized project representatives.

SHEET
LANDSCAPE DETAIL
SHEET NUMBER

L301